



PLAN

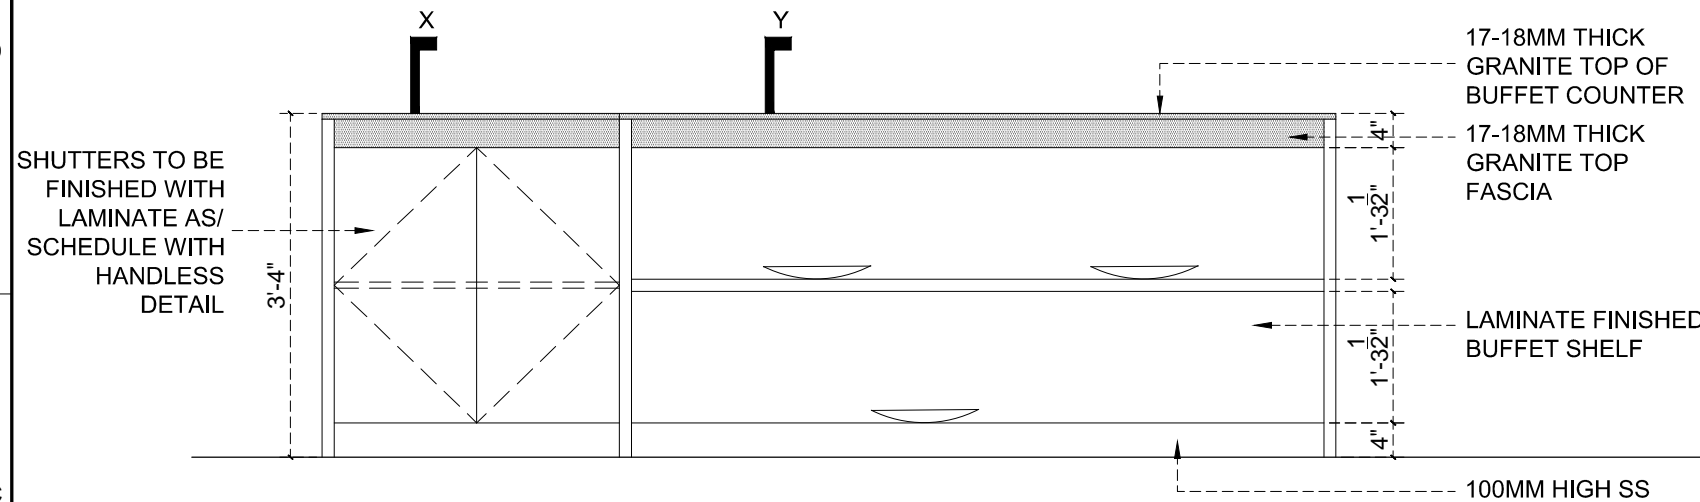

FRONT ELEVATION

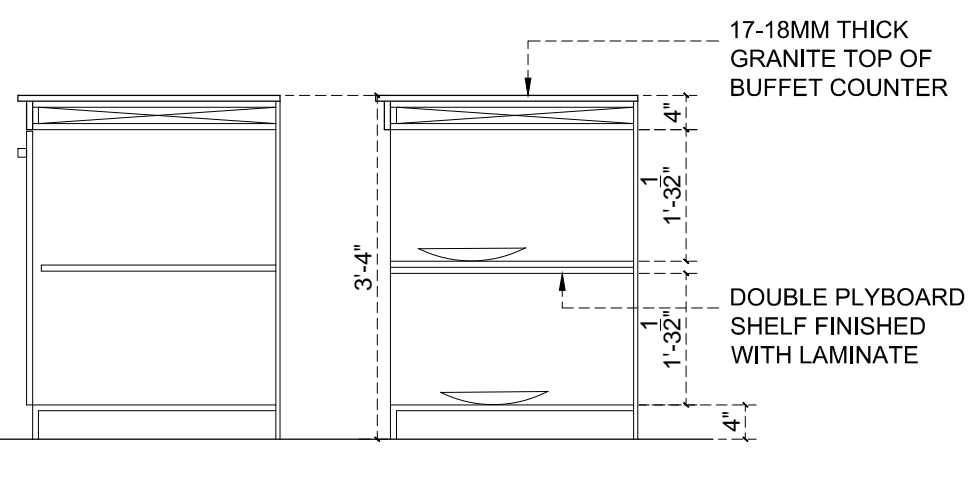

SECTION X

SECTION Y


PROJECT  
**BAR**

BLOCK  
**GRUB HUB UNA**

- General Notes :
- All dimensions are in millimeters, Unless mentioned.
  - Dimensions are to be read and not to be scaled.
  - The contractors must verify all dimensions on site and refer the relevant STRUCTURAL and other MEP drawings before commencing any work or preparing shop drawings, and in case any discrepancy is noticed the same shall be brought to the notice of the architect and shall be clarified before execution of work.
  - Refer this drawing along with the other relevant architectural, structural and MEP services drawings.
  - All Sill & Lintel levels to be considered from FFL

Rev.	Date	Description	Approved

CLIENT  
**TFS (R&R) PVT. LTD.**

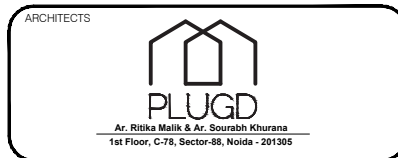

DRAWING TITLE  
**BUFFET COUNTER DETAIL**

<input type="checkbox"/> FOR TENDER	DATE	PROJ.Architect
<input type="checkbox"/> FOR INFORMATION	14-11-2024	DRAWN
<input checked="" type="checkbox"/> FOR EXECUTION	SCALE	MANIS
<input type="checkbox"/> FOR APPROVAL	NTS	CHECKED

DRAWING NO  
**PL/UNA/WD/FFB/BC-01**

REVISION  
**R0**

PLUGD  
C-78, Sector 88, Noida-201305

The contents of this drawing constitute the original and unpublished work of PLUGD and no part of the drawing shall be disclosed / modified / used in any manner without their prior consent.