
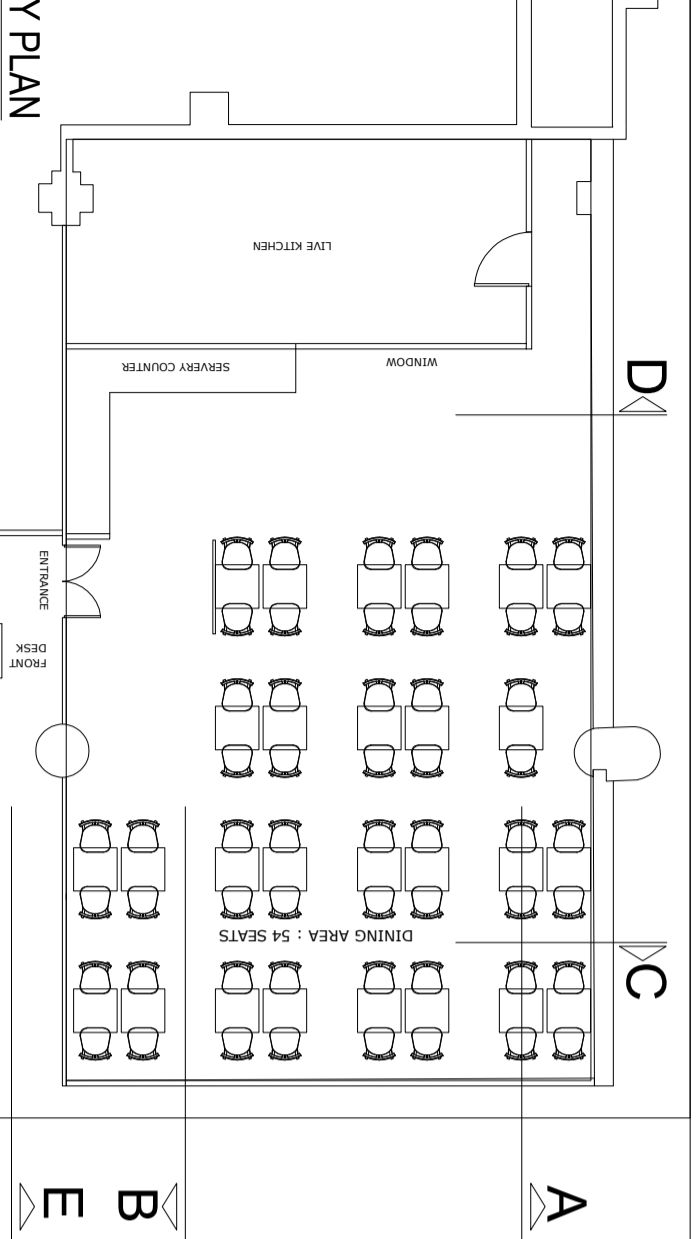
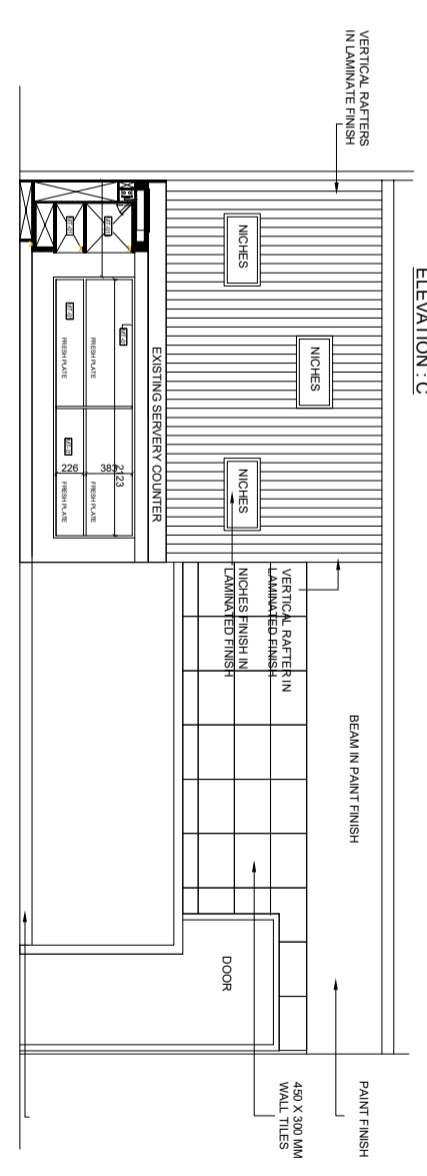
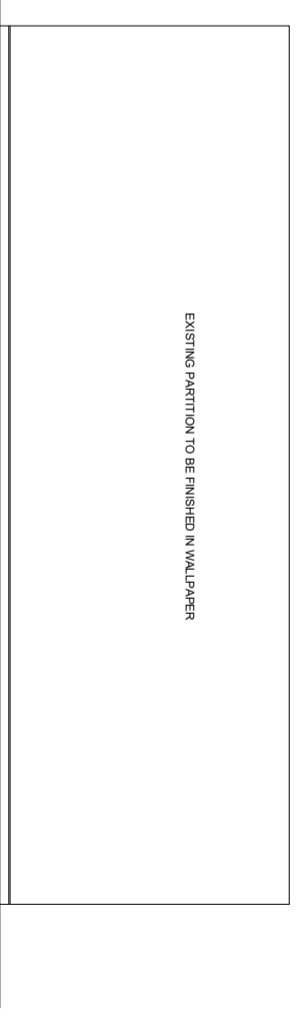
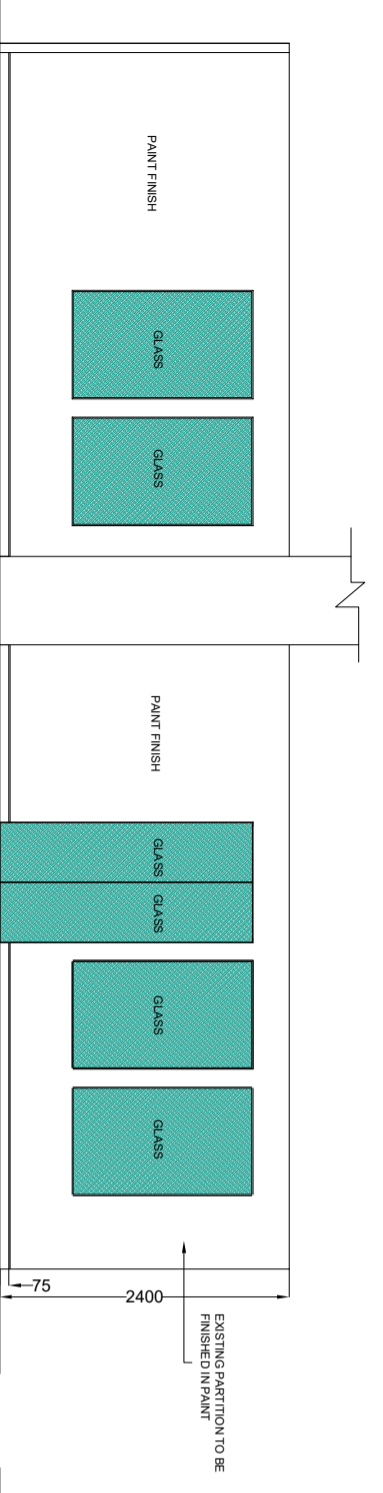


NOTES:
 1) DO NOT SCALE THE DRAWINGS FOLLOW THE WRITTEN DIMENSIONS
 2) ALL DIMENSIONS ARE IN METERS UNLESS OTHERWISE SPECIFIED
 3) ALL THE MATERIALS FOR CONSTRUCTION SHALL BE TO IS STANDARDS AND AS PER THE SPECIFICATIONS BY THE ARCHITECT.
 4) ALL THE MATERIALS FOR CONSTRUCTION SHALL BE IMMEDIATELY BROUGHT TO THE NOTICE OF ARCHITECT.

LEGEND:

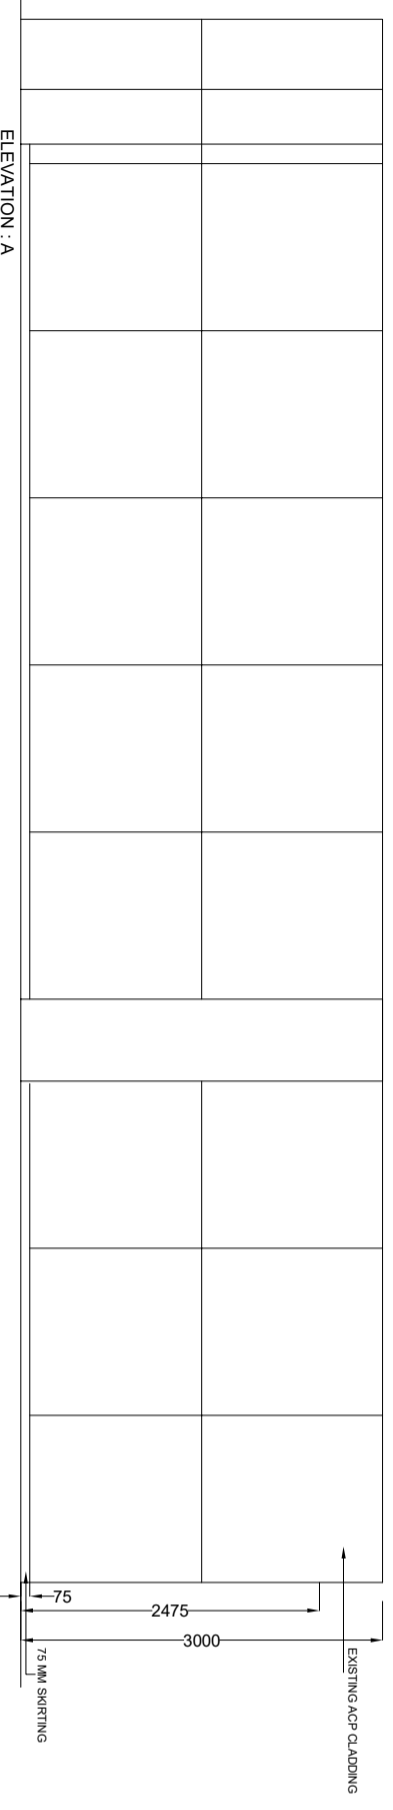

NO.	DESCRIPTION	DATE
		YYY-MM-DD
		YYY-MM-DD
		YYY-MM-DD

SIGN/STAMP

AIRPORT NAME
LUCKNOW AIRPORT TERMINAL 3

UNIT NO
D-14

LOCATION
DOMESTIC SHA

BRAND NAME / PROJECT NAME

ELEVATION

DRAWING TYPE

GFC

TITLE :
SITE PLAN

DRN BY	MIR	SCALE	1:150
CHKD BY	-	REV	-
DATE	2024-01-31		
DWG NO. TFS LK0 DSHA LS GFC-A-100			
ARCHITECT:			
SHIV SAGAR ESTATE			
A-BLOCK, 1ST FLOOR			
ANNIE BESANT ROAD,			
WORLI, MUMBAI 400018			
PH: +91 (22) 4322 4322			

