


7281

12950

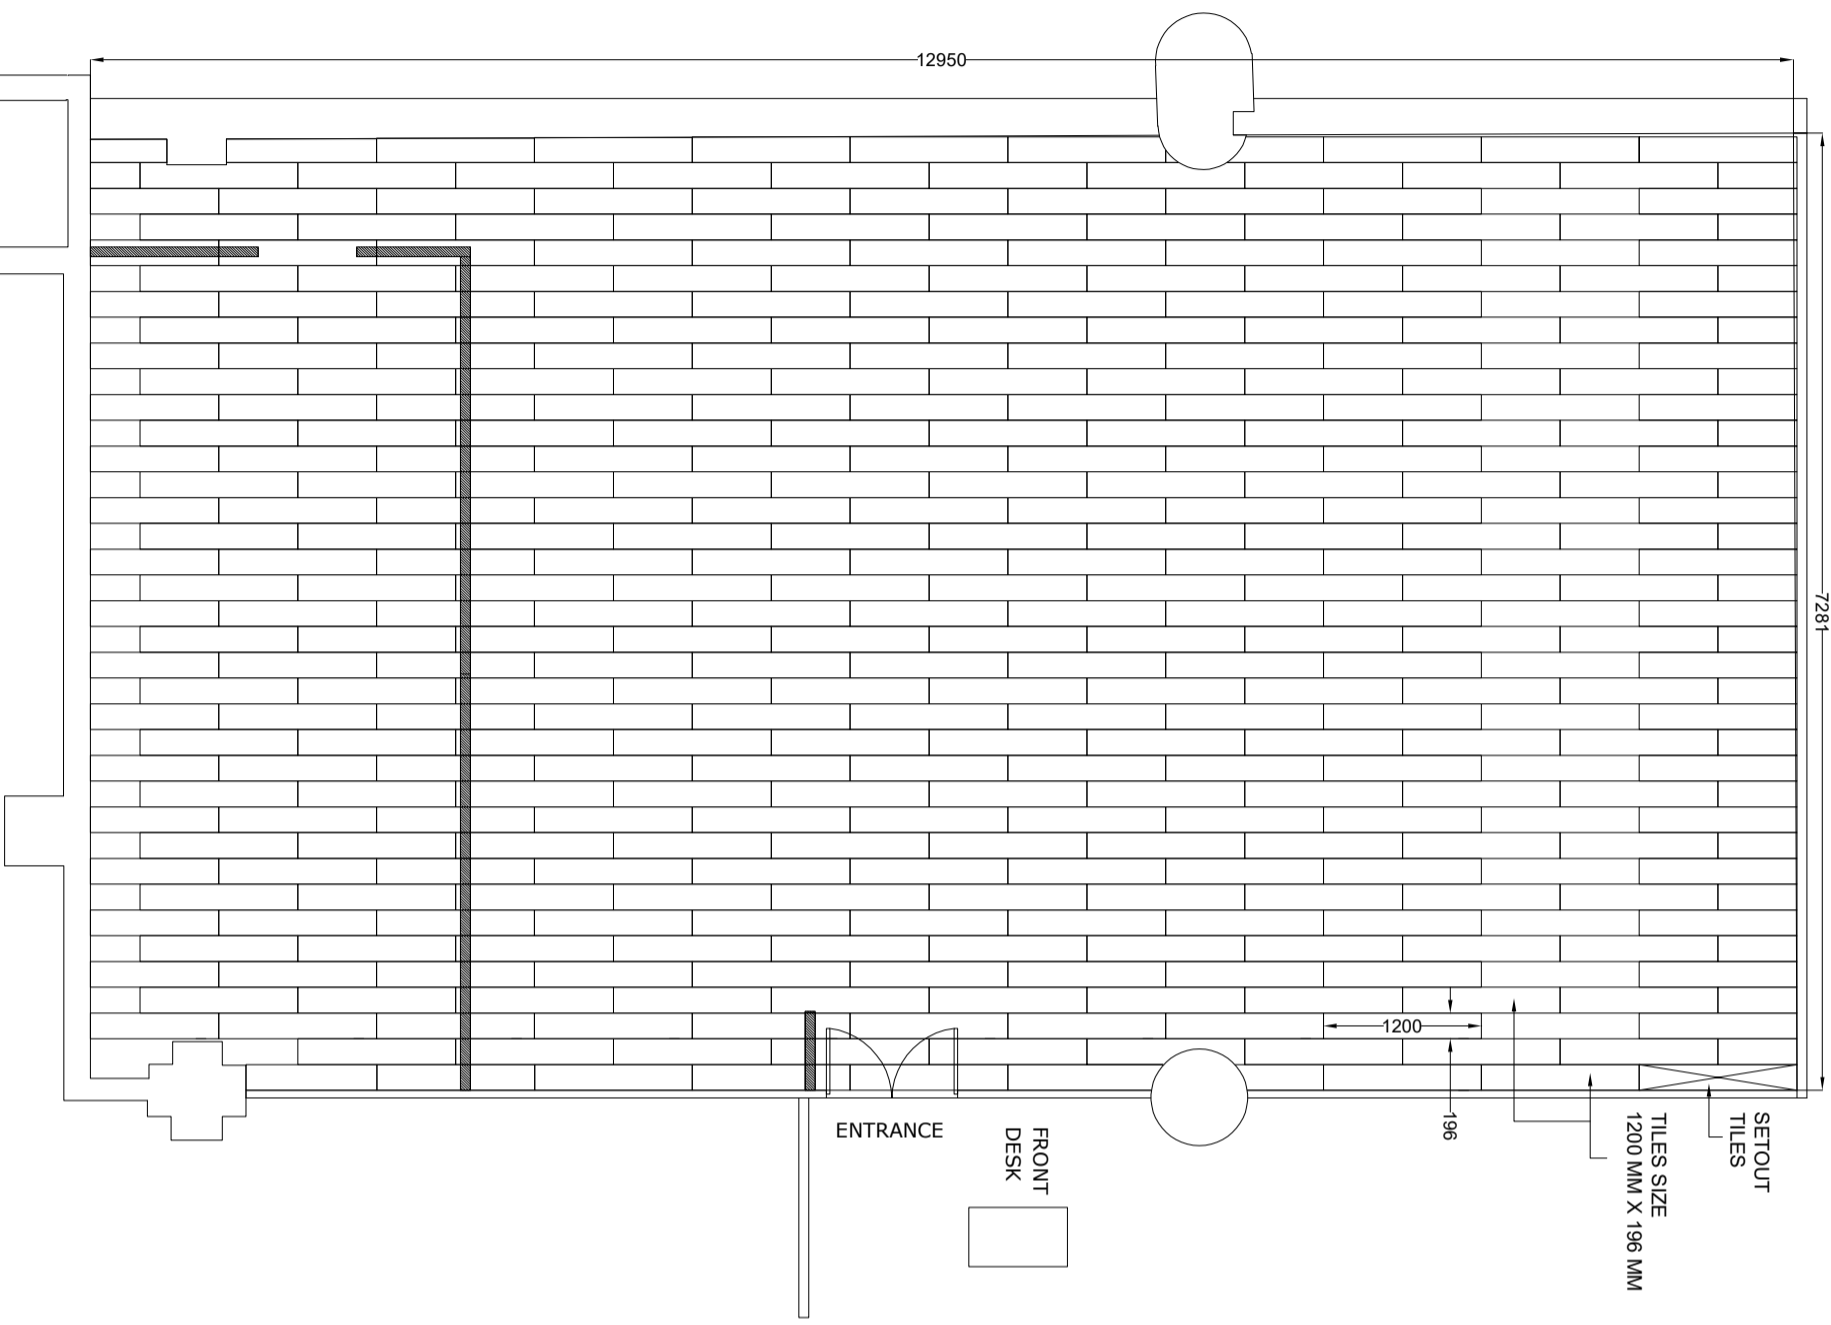

NOTES:

- 1) DO NOT SCALE THE DRAWINGS FOLLOW THE WRITTEN DIMENSIONS.
- 2) ALL DIMENSIONS ARE IN METERS UNLESS SPECIFIED OTHERWISE.
- 3) ALL THE MATERIALS FOR CONSTRUCTION SHALL BE TO IS STANDARDS AND AS PER THE SPECIFICATIONS BY THE ARCHITECT.
- 4) THE CONTRACTOR SHALL BE RESPONSIBLE FOR OBTAINING ALL NECESSARY PERMITS AND APPROVALS FROM THE AUTHORITIES CONCERNED.
- 5) THE CONTRACTOR SHALL BE RESPONSIBLE FOR THE PROTECTION OF ALL EXISTING UTILITIES AND STRUCTURES TO REMAIN.
- 6) THE CONTRACTOR SHALL BE RESPONSIBLE FOR THE PROTECTION OF THE SURROUNDING ENVIRONMENT AND NEIGHBORHOOD.
- 7) THE CONTRACTOR SHALL BE RESPONSIBLE FOR THE PROTECTION OF THE DRAWING AND ALL INFORMATION CONTAINED THEREIN.
LEGEND:

REVISIONS

NO.	DESCRIPTION	DATE
		YYY-MM-DD
		YYY-MM-DD
		YYY-MM-DD

SIGN/STAMP

AIRPORT NAME

LUCKNOW AIRPORT TERMINAL 3

UNIT NO

D-14

LOCATION

DOMESTIC SHA

BRAND NAME / PROJECT NAME

FLOORING LAYOUT

DRAWING TYPE

GFC

TITLE:

SITE PLAN

DRN BY	MIR	SCALE	1:150
CHKD BY	REV		
DATE	2024-01-31		
DWG NO.	TFS LK0 DSHA LS GFC-A-100		

R0

ARCHITECT:

SHIV SAGAR ESTATE
 A-BLOCK, 1ST FLOOR
 ANNIE BESANT ROAD,
 WORLI, MUMBAI 400018.
 PH: +91 (22) 4322 4322



SOMANY
 STRIO AKIO WOOD ROBBLE TILES OF
 SIZE 1200 MM X 196 MM