


PROJECT
FOOD COURT

BLOCK
UNA-HIGHWAY

- General Notes :
- All dimensions are in millimeters.
 - Dimensions are to be read and not to be scaled.
 - The contractors must verify all dimensions on site and refer the relevant STRUCTURAL and other MEP drawings before commencing any work or preparing shop drawings, and in case any discrepancy is noticed the same shall be brought to the notice of the architect and shall be clarified before execution of work.
 - Refer this drawing along with the other relevant architectural, structural and MEP services drawings.
 - All Sill & Lintel levels to be considered from FFL.

Rev.	Date	Description	Approved
Revision Index			

CLIENT
TFS (R&R) PVT. LTD.

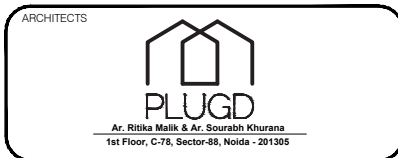

DRAWING TITLE
GIANI'S LAYOUT


<input checked="" type="checkbox"/> FOR TENDER	DATE 06-01-2024	PROJ.Architect
<input type="checkbox"/> FOR INFORMATION	SCALE	DRAWN SAMAYDIN
<input type="checkbox"/> FOR EXECUTION	NTS	CHECKED
<input type="checkbox"/> FOR APPROVAL		

DRAWING NO
PL/UNA/WD/GF/GI-01

REVISION
R0

PLUGD
C-78, Sector 88, Noida-201305

The contents of this drawing constitute the original and unpublished work of PLUGD and no part of the drawing shall be disclosed / modified / used in any manner without their prior consent.

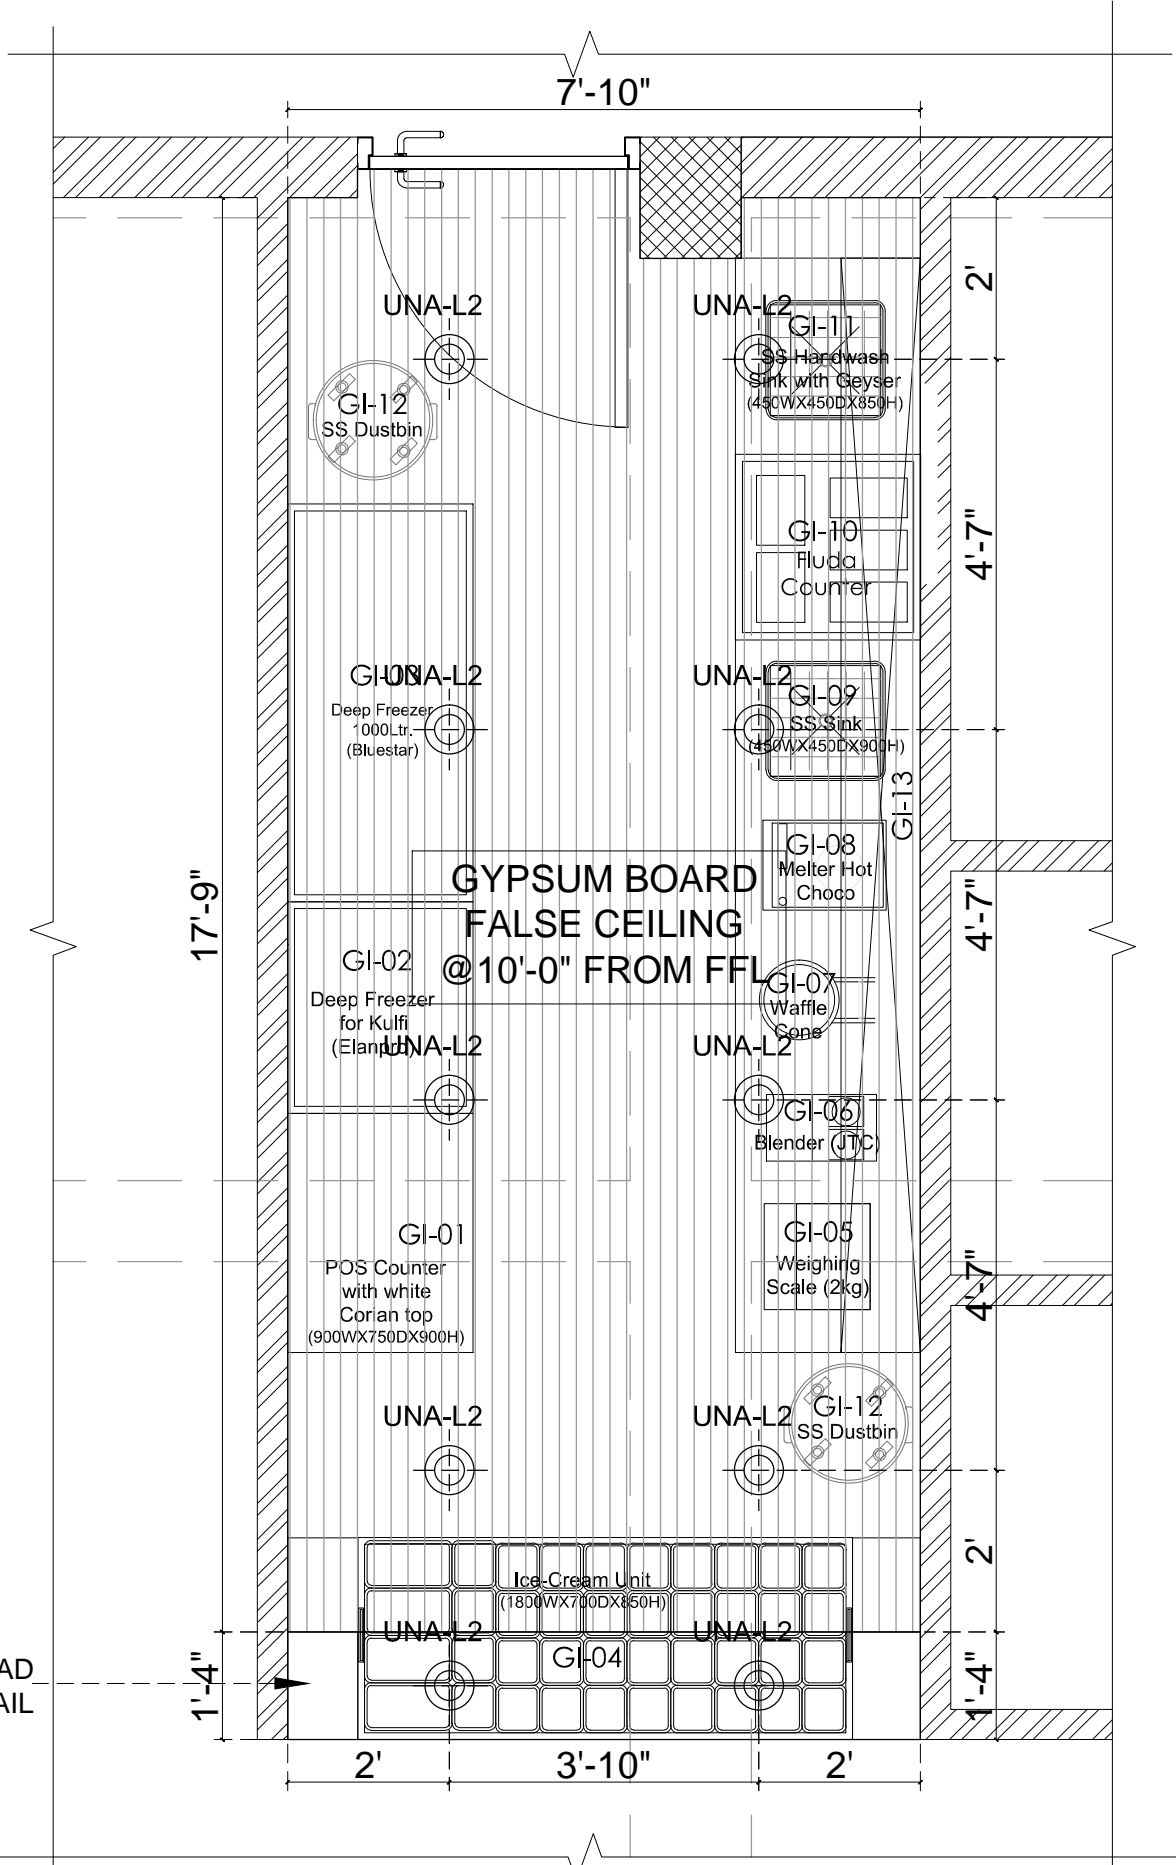

REFLECTED CEILING PLAN

LEGEND			
S.NO.	TYPE	CODE	PICTURE
1.	Ceiling Light	UNA-L2	

FOR LIGHT FIXTURE REFER SCHEDULES


PROJECT
FOOD COURT

BLOCK
UNA-HIGHWAY

- General Notes :**
- All dimensions are in millimeters.
 - Dimensions are to be read and not to be scaled.
 - The contractors must verify all dimensions on site and refer the relevant STRUCTURAL and other MEP drawings before commencing any work or preparing shop drawings, and in case any discrepancy is noticed the same shall be brought to the notice of the architect and shall be clarified before execution of work.
 - Refer this drawing along with the other relevant architectural, structural and MEP services drawings.
 - All Sill & Lintel levels to be considered from FFL.

Rev.	Date	Description	Approved
Revision Index			

CLIENT
TFS (R&R) PVT. LTD.

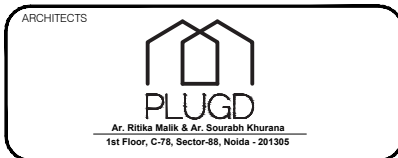

DRAWING TITLE
GIANI'S RCP

<input checked="" type="checkbox"/> FOR TENDER	DATE	PROJ.Architect
<input type="checkbox"/> FOR INFORMATION	06-01-2024	DRAWN
<input type="checkbox"/> FOR EXECUTION	SCALE	SAMAYDIN
<input type="checkbox"/> FOR APPROVAL	NTS	CHECKED

DRAWING NO
PL/UNA/WD/GF/GI-02

REVISION
R0

PLUGD
C-78, Sector 88, Noida-201305

The contents of this drawing constitute the original and unpublished work of PLUGD and no part of the drawing shall be disclosed / modified / used in any manner without their prior consent.

BEAM SOFFIT FINISHED
IN PAINT AS/SCHEDULE

PARTITION TO BE FINISHED
WOODEN FLOORING MATERIAL
OVER 12MM THK HDHMR PANELING

6' X 2'6" X 4" SIGNAGE BOX IN
ACRLYIC AS/ DETAIL AND
SCHEDULE FIXED ON THE WALL

LED SCREEN FOR MENU

25 X 25MM SS ANGULAR
PROFILE FOR CORNER EDGES


FLUSH DOOR FINISHED 1MM
THK LAMINTE AS/SCHEDULE

WALL TO BE FINISHED WITH
TEXTURE PAINT AS/SCHEDULE


12MM THK & 1' IN HT.
CORIAN AT THE COUNTER
FACIA AS/SCHEDULE

1200MMX 600MM TILING
ON COUNTER FACIA AS/
SCHEDULE

150MM HIGH GRANITE
SKIRTING AS/ SCHEDULE

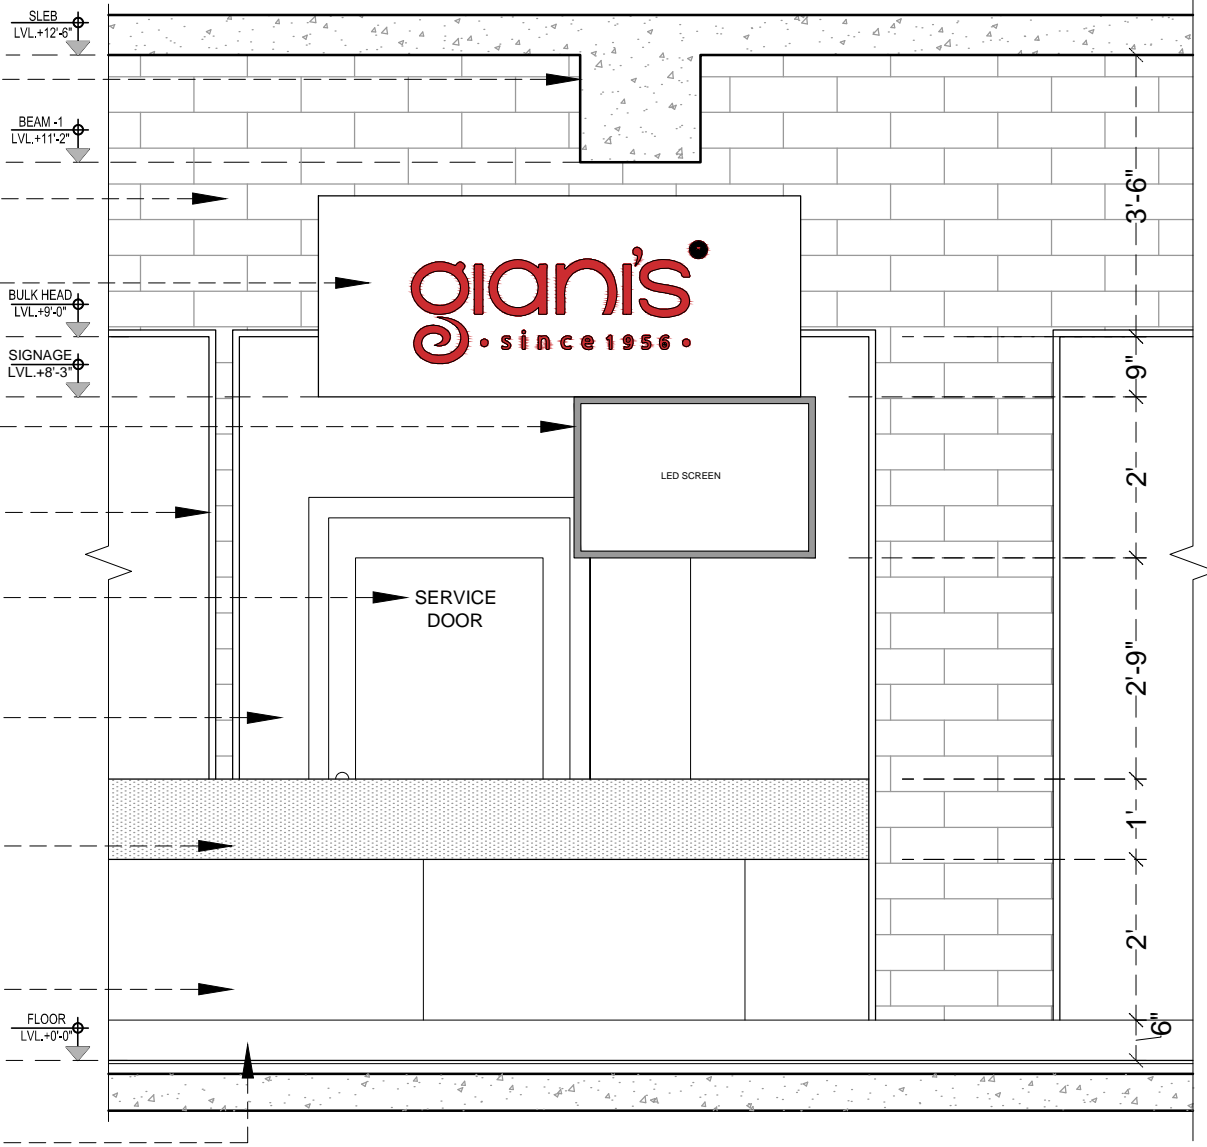

FRONT ELEVATION

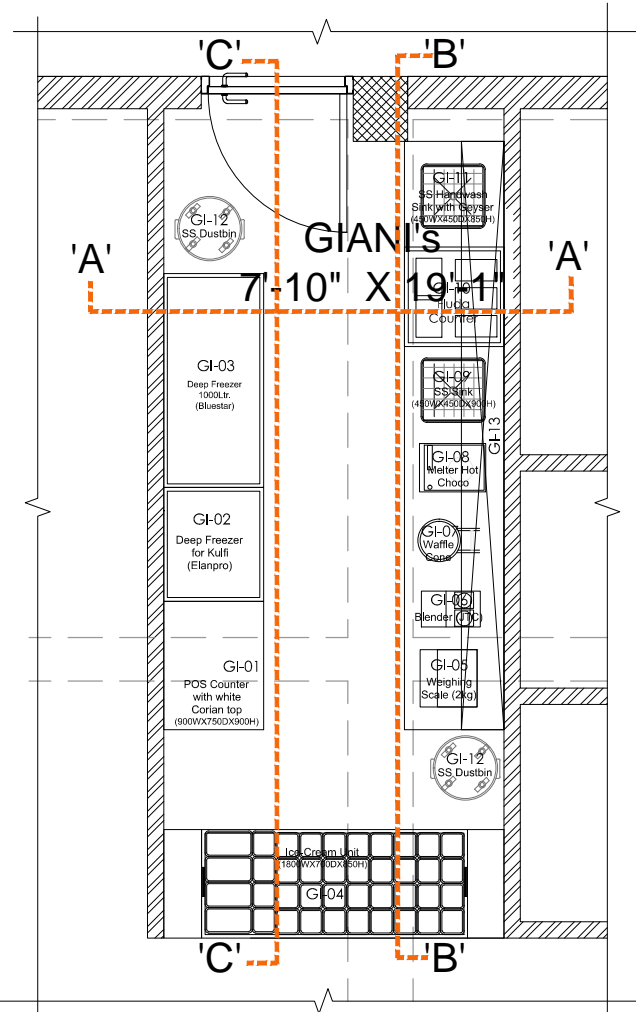

KEY PLAN

PROJECT

FOOD COURT

BLOCK

UNA-HIGHWAY

General Notes :

1. All dimensions are in millimeters.
2. Dimensions are to be read and not to be scaled.
3. The contractors must verify all dimensions on site and refer the relevant STRUCTURAL and other MEP drawings before commencing any work or preparing shop drawings, and in case any discrepancy is noticed the same shall be brought to the notice of the architect and shall be clarified before execution of work.
4. Refer this drawing along with the other relevant architectural, structural and MEP services drawings.
5. All Sill & Lintel levels to be considered from FFL.

Rev.	Date	Description	Approved
Revision Index			

CLIENT

TFS (R&R) PVT. LTD.

ARCHITECTS



DRAWING TITLE

GIANI'S FRONT ELEVATION

<input checked="" type="checkbox"/> FOR TENDER	DATE	PROJ.Architect
<input type="checkbox"/> FOR INFORMATION	06-01-2024	DRAWN
<input type="checkbox"/> FOR EXECUTION	SCALE	SAMAYDIN
<input type="checkbox"/> FOR APPROVAL	NTS	CHECKED

DRAWING NO

PL/UNA/WD/GF/GI-03

REVISION

R0

PLUGD
C-78, Sector 88, Noida-201305

The contents of this drawing constitute the original and unpublished work of PLUGD and no part of the drawing shall be disclosed / modified / used in any manner without their prior consent.

PROJECT

FOOD COURT

BLOCK

UNA-HIGHWAY

General Notes :

1. All dimensions are in millimeters.
2. Dimensions are to be read and not to be scaled.
3. The contractors must verify all dimensions on site and refer the relevant STRUCTURAL and other MEP drawings before commencing any work or preparing shop drawings, and in case any discrepancy is noticed the same shall be brought to the notice of the architect and shall be clarified before execution of work.
4. Refer this drawing along with the other relevant architectural, structural and MEP services drawings.
5. All Sill & Lintel levels to be considered from FFL.

BEAM SOFFIT FINISHED IN PAINT AS/SCHEDULE

GYPSUM BOARD FALSE CEILING @ 10'.0" FROM FFL


WALL TO BE FINISHED WITH TEXTURE PAINT AS/SCHEDULE

BOTTLE STAND AS/ COMPANY STD


50X18MM THK TEAK WOOD BEADING FIXED OVER WALL @ 4'.0" FROM FFL AS/SCHEDULE

FLUSH DOOR FINISHED 1MM THK LAMINTE AS/SCHEDULE

SUBWAY TILE AS/ SCHEDULE

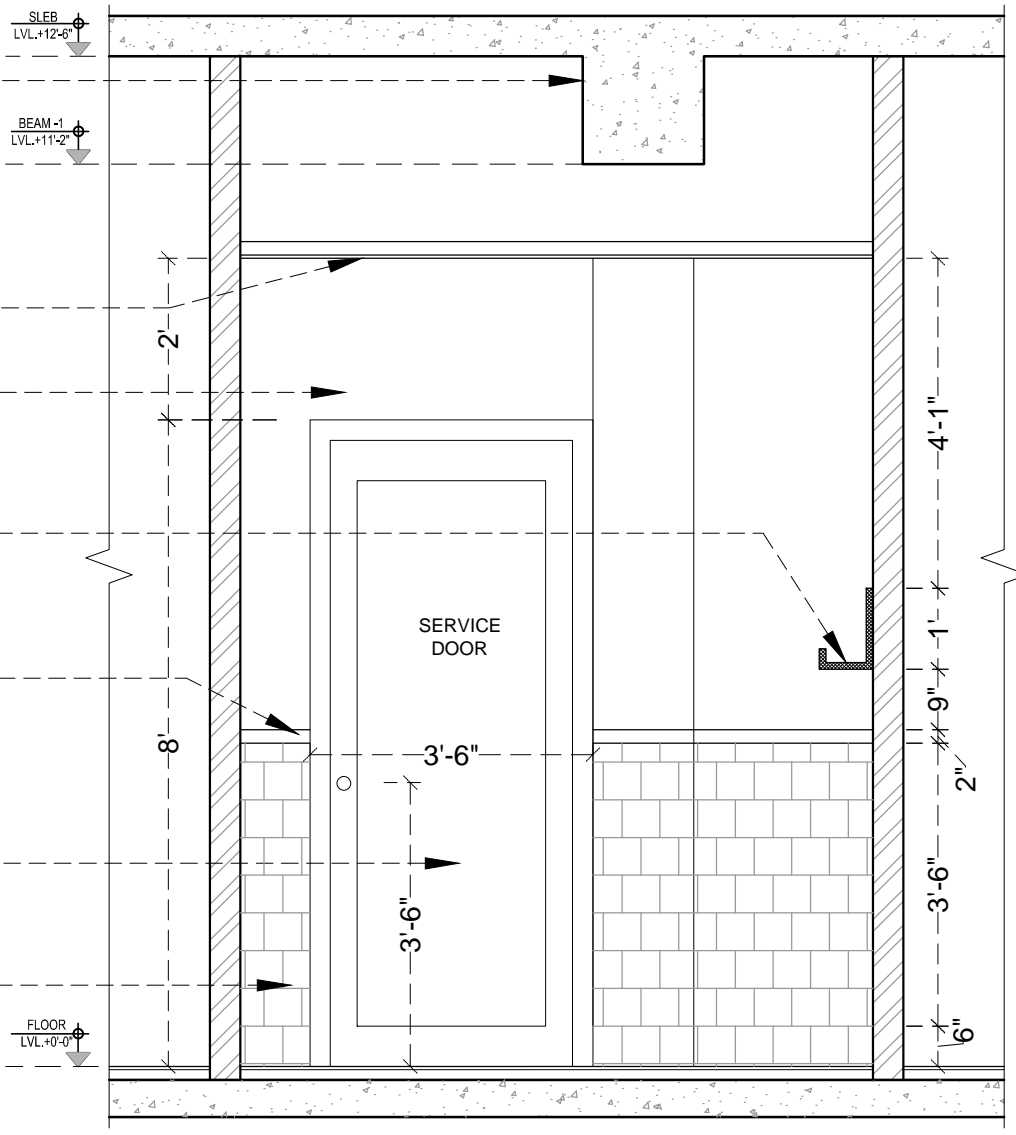

SECTION 'AA'

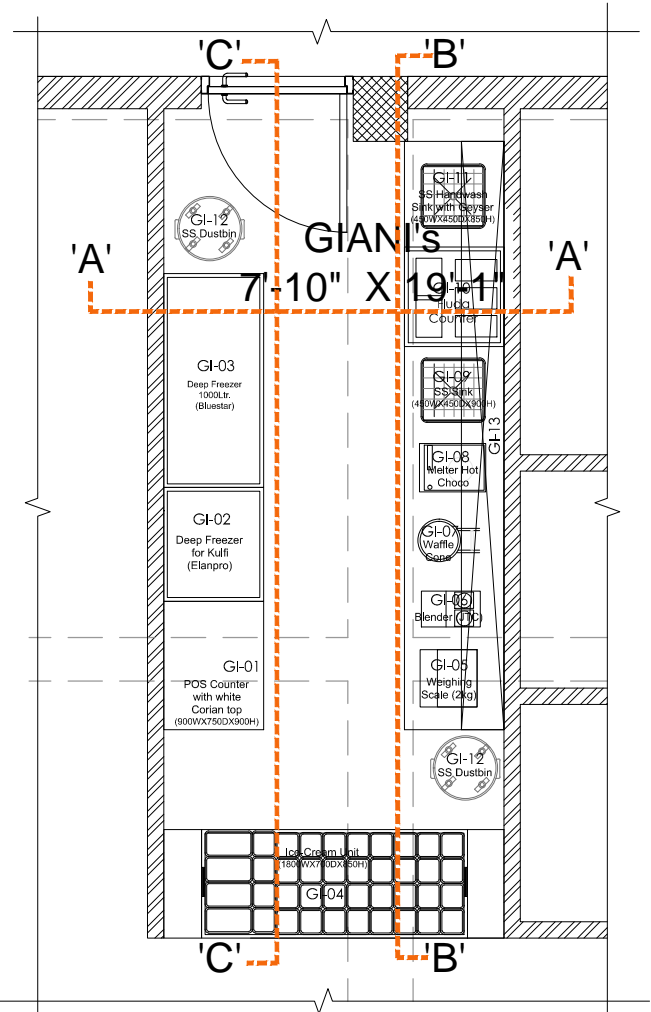


KEY PLAN

Rev.	Date	Description	Approved
Revision Index			

CLIENT
TFS (R&R) PVT. LTD.

ARCHITECTS



PLUGD
Ar. Ritika Malik & Ar. Sourabh Khurana
1st Floor, C-78, Sector-88, Noida - 201305

DRAWING TITLE
GIAN'S SECTION AA


<input checked="" type="checkbox"/> FOR TENDER	DATE 06-01-2024	PROJ.Architect
<input type="checkbox"/> FOR INFORMATION	SCALE SMMAYDIN	DRAWN
<input type="checkbox"/> FOR EXECUTION	SCALE NTS	CHECKED
<input type="checkbox"/> FOR APPROVAL		

DRAWING NO
PL/UNA/WD/GF/GI-04


REVISION
R0

PLUGD
C-78, Sector 88, Noida-201305

The contents of this drawing constitute the original and unpublished work of PLUGD and no part of the drawing shall be disclosed / modified / used in any manner without their prior consent.

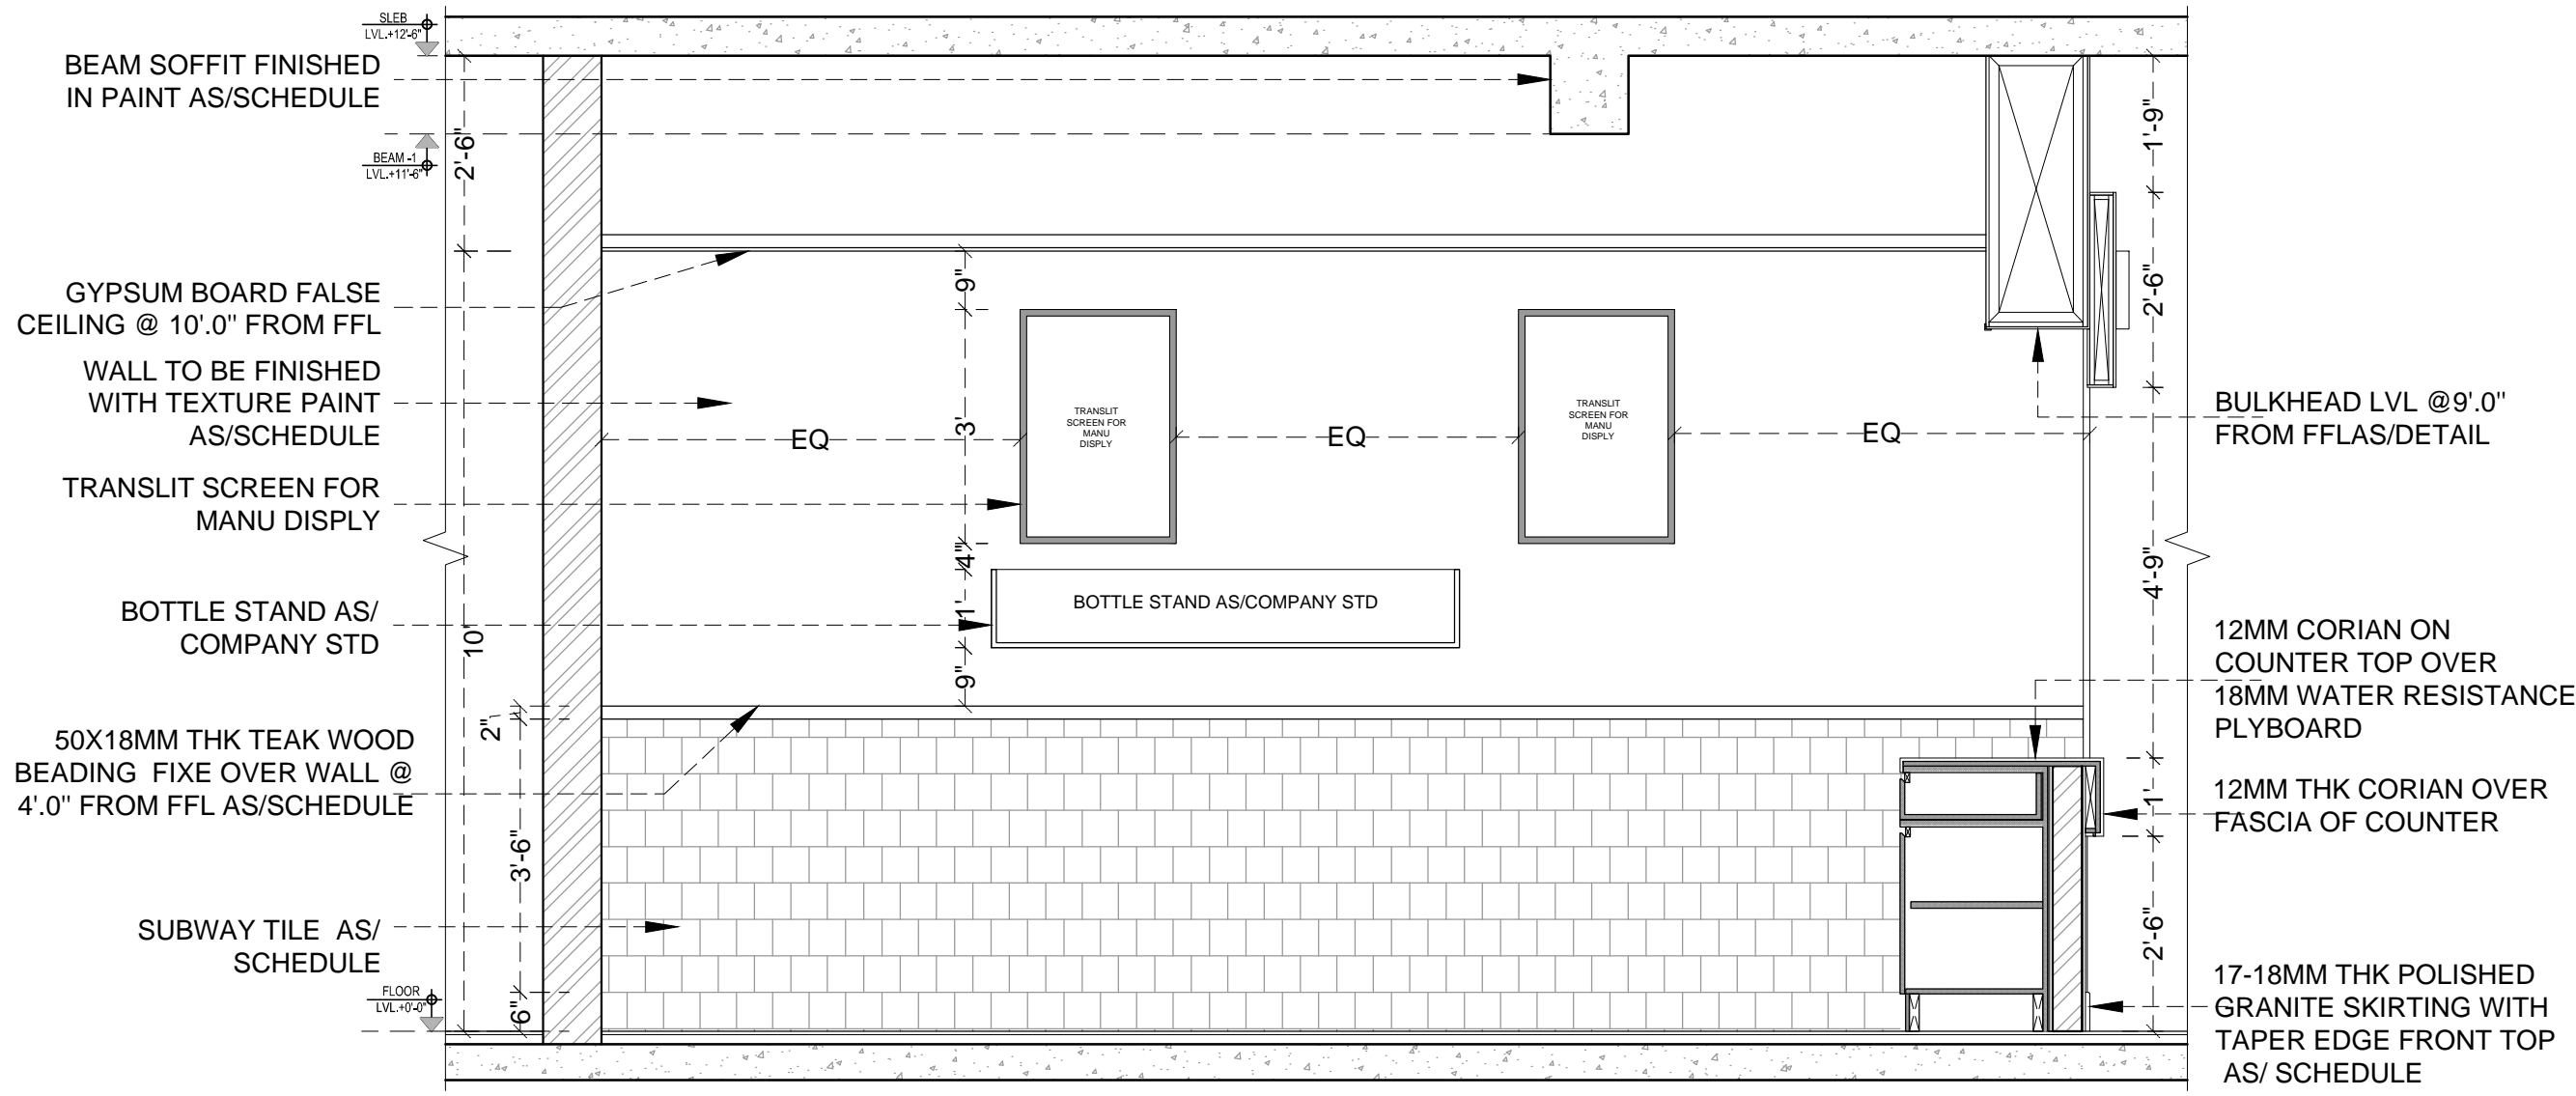

SECTION 'BB'

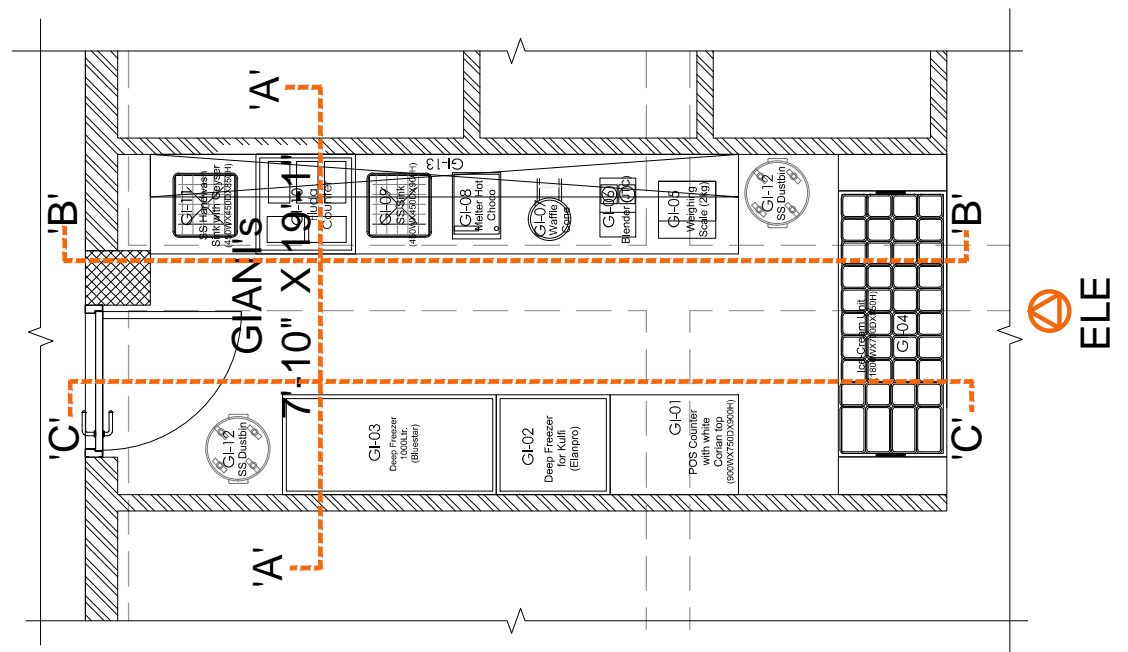

KEY PLAN

PROJECT

FOOD COURT

BLOCK

UNA-HIGHWAY

General Notes :

1. All dimensions are in millimeters.
2. Dimensions are to be read and not to be scaled.
3. The contractors must verify all dimensions on site and refer the relevant STRUCTURAL and other MEP drawings before commencing any work or preparing shop drawings, and in case any discrepancy is noticed the same shall be brought to the notice of the architect and shall be clarified before execution of work.
4. Refer this drawing along with the other relevant architectural, structural and MEP services drawings.
5. All Sill & Lintel levels to be considered from FFL.

BULKHEAD LVL @9'.0" FROM FFLAS/DETAIL

BULKHEAD LVL @9'.0" FROM FFLAS/DETAIL


12MM CORIAN ON COUNTER TOP OVER 18MM WATER RESISTANCE PLYBOARD

12MM THK CORIAN OVER FASCIA OF COUNTER

17-18MM THK POLISHED GRANITE SKIRTING WITH TAPER EDGE FRONT TOP AS/ SCHEDULE

Rev.	Date	Description	Approved
Revision Index			

CLIENT
TFS (R&R) PVT. LTD.

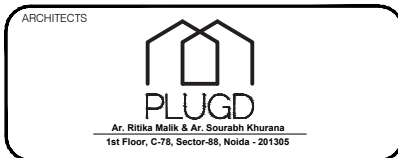

DRAWING TITLE
GIAN'S SECTION-BB

<input checked="" type="checkbox"/> FOR TENDER	DATE 06-01-2024	PROJ.Architect
<input type="checkbox"/> FOR INFORMATION	SCALE NTS	DRAWN SAMAYDIN
<input type="checkbox"/> FOR EXECUTION		CHECKED
<input type="checkbox"/> FOR APPROVAL		

DRAWING NO
PL/UNA/WD/GF/SC-06


REVISION
R0

PLUGD
C-78, Sector 88, Noida-201305
The contents of this drawing constitute the original and unpublished work of PLUGD and no part of the drawing shall be disclosed / modified / used in any manner without their prior consent.


PROJECT
FOOD COURT

BLOCK
UNA-HIGHWAY

- General Notes :
1. All dimensions are in millimeters.
 2. Dimensions are to be read and not to be scaled.
 3. The contractors must verify all dimensions on site and refer the relevant STRUCTURAL and other MEP drawings before commencing any work or preparing shop drawings, and in case any discrepancy is noticed the same shall be brought to the notice of the architect and shall be clarified before execution of work.
 4. Refer this drawing along with the other relevant architectural, structural and MEP services drawings.
 5. All Sill & Lintel levels to be considered from FFL.

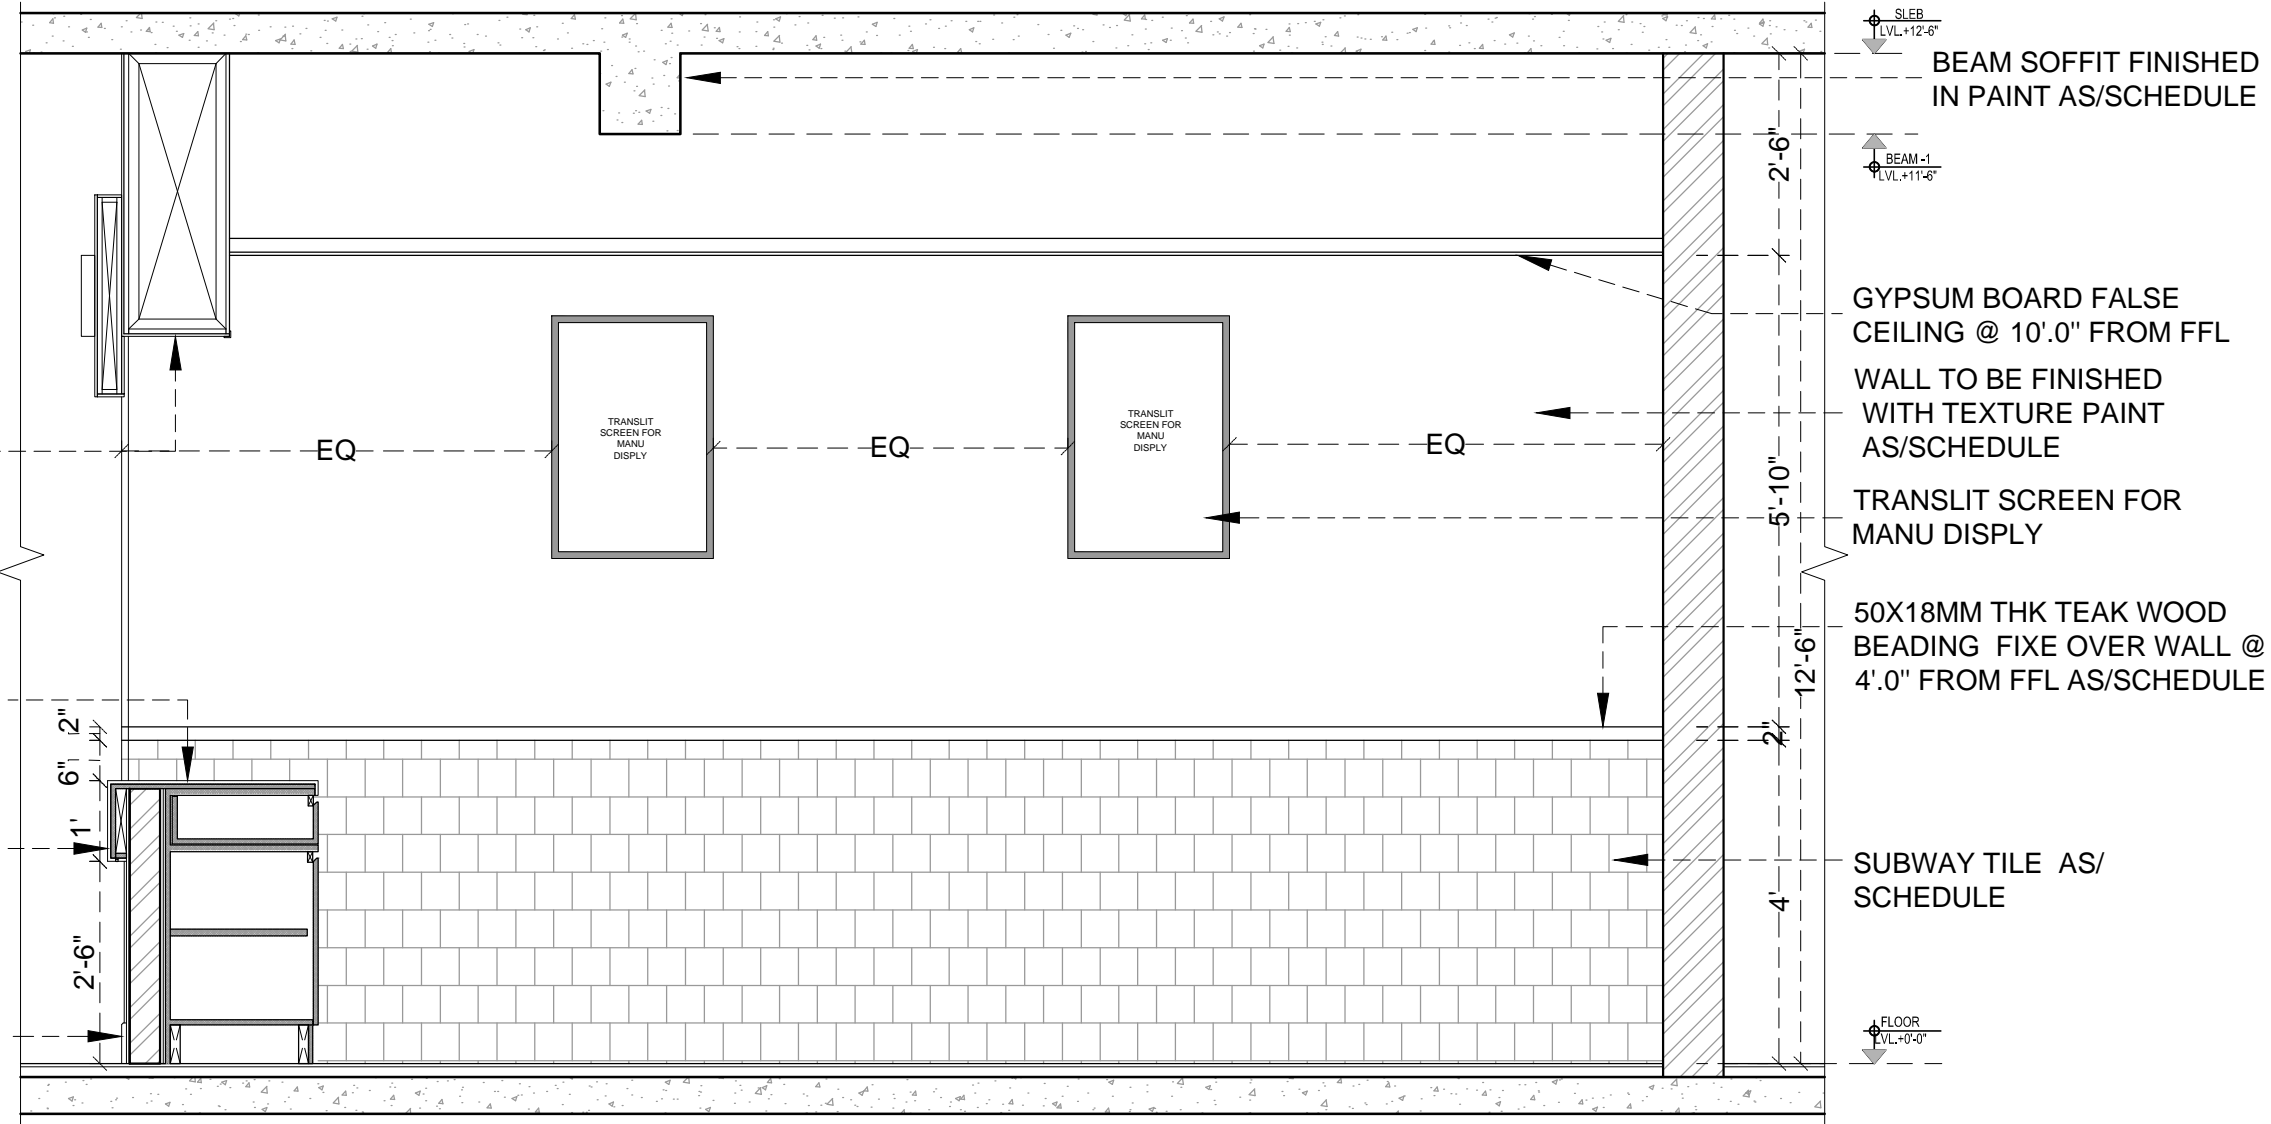


SECTION 'CC'

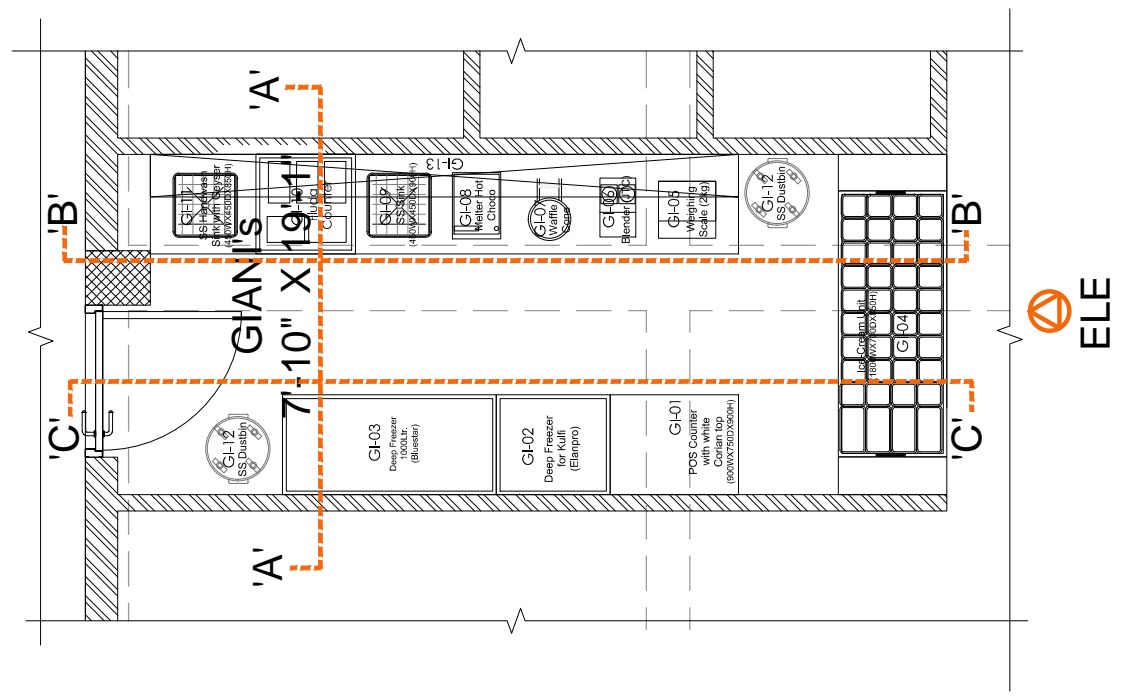

KEY PLAN

Rev.	Date	Description	Approved
Revision Index			

CLIENT
TFS (R&R) PVT. LTD.

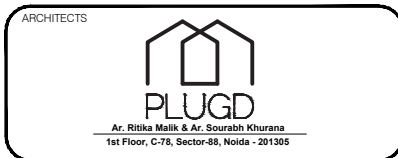

DRAWING TITLE
GIANI'S SECTION-CC

<input checked="" type="checkbox"/> FOR TENDER	DATE 06-01-2024	PROJ.Architect
<input type="checkbox"/> FOR INFORMATION	SCALE NTS	DRAWN SAMAYDIN
<input type="checkbox"/> FOR EXECUTION		CHECKED
<input type="checkbox"/> FOR APPROVAL		

DRAWING NO
PL/UNA/WD/GF/SC-07

REVISION
R0

PLUGD
C-78, Sector 88, Noida-201305

The contents of this drawing constitute the original and unpublished work of PLUGD and no part of the drawing shall be disclosed / modified / used in any manner without their prior consent.