


--- EXISTING STRUCTURE TO BE DEMOLISHED

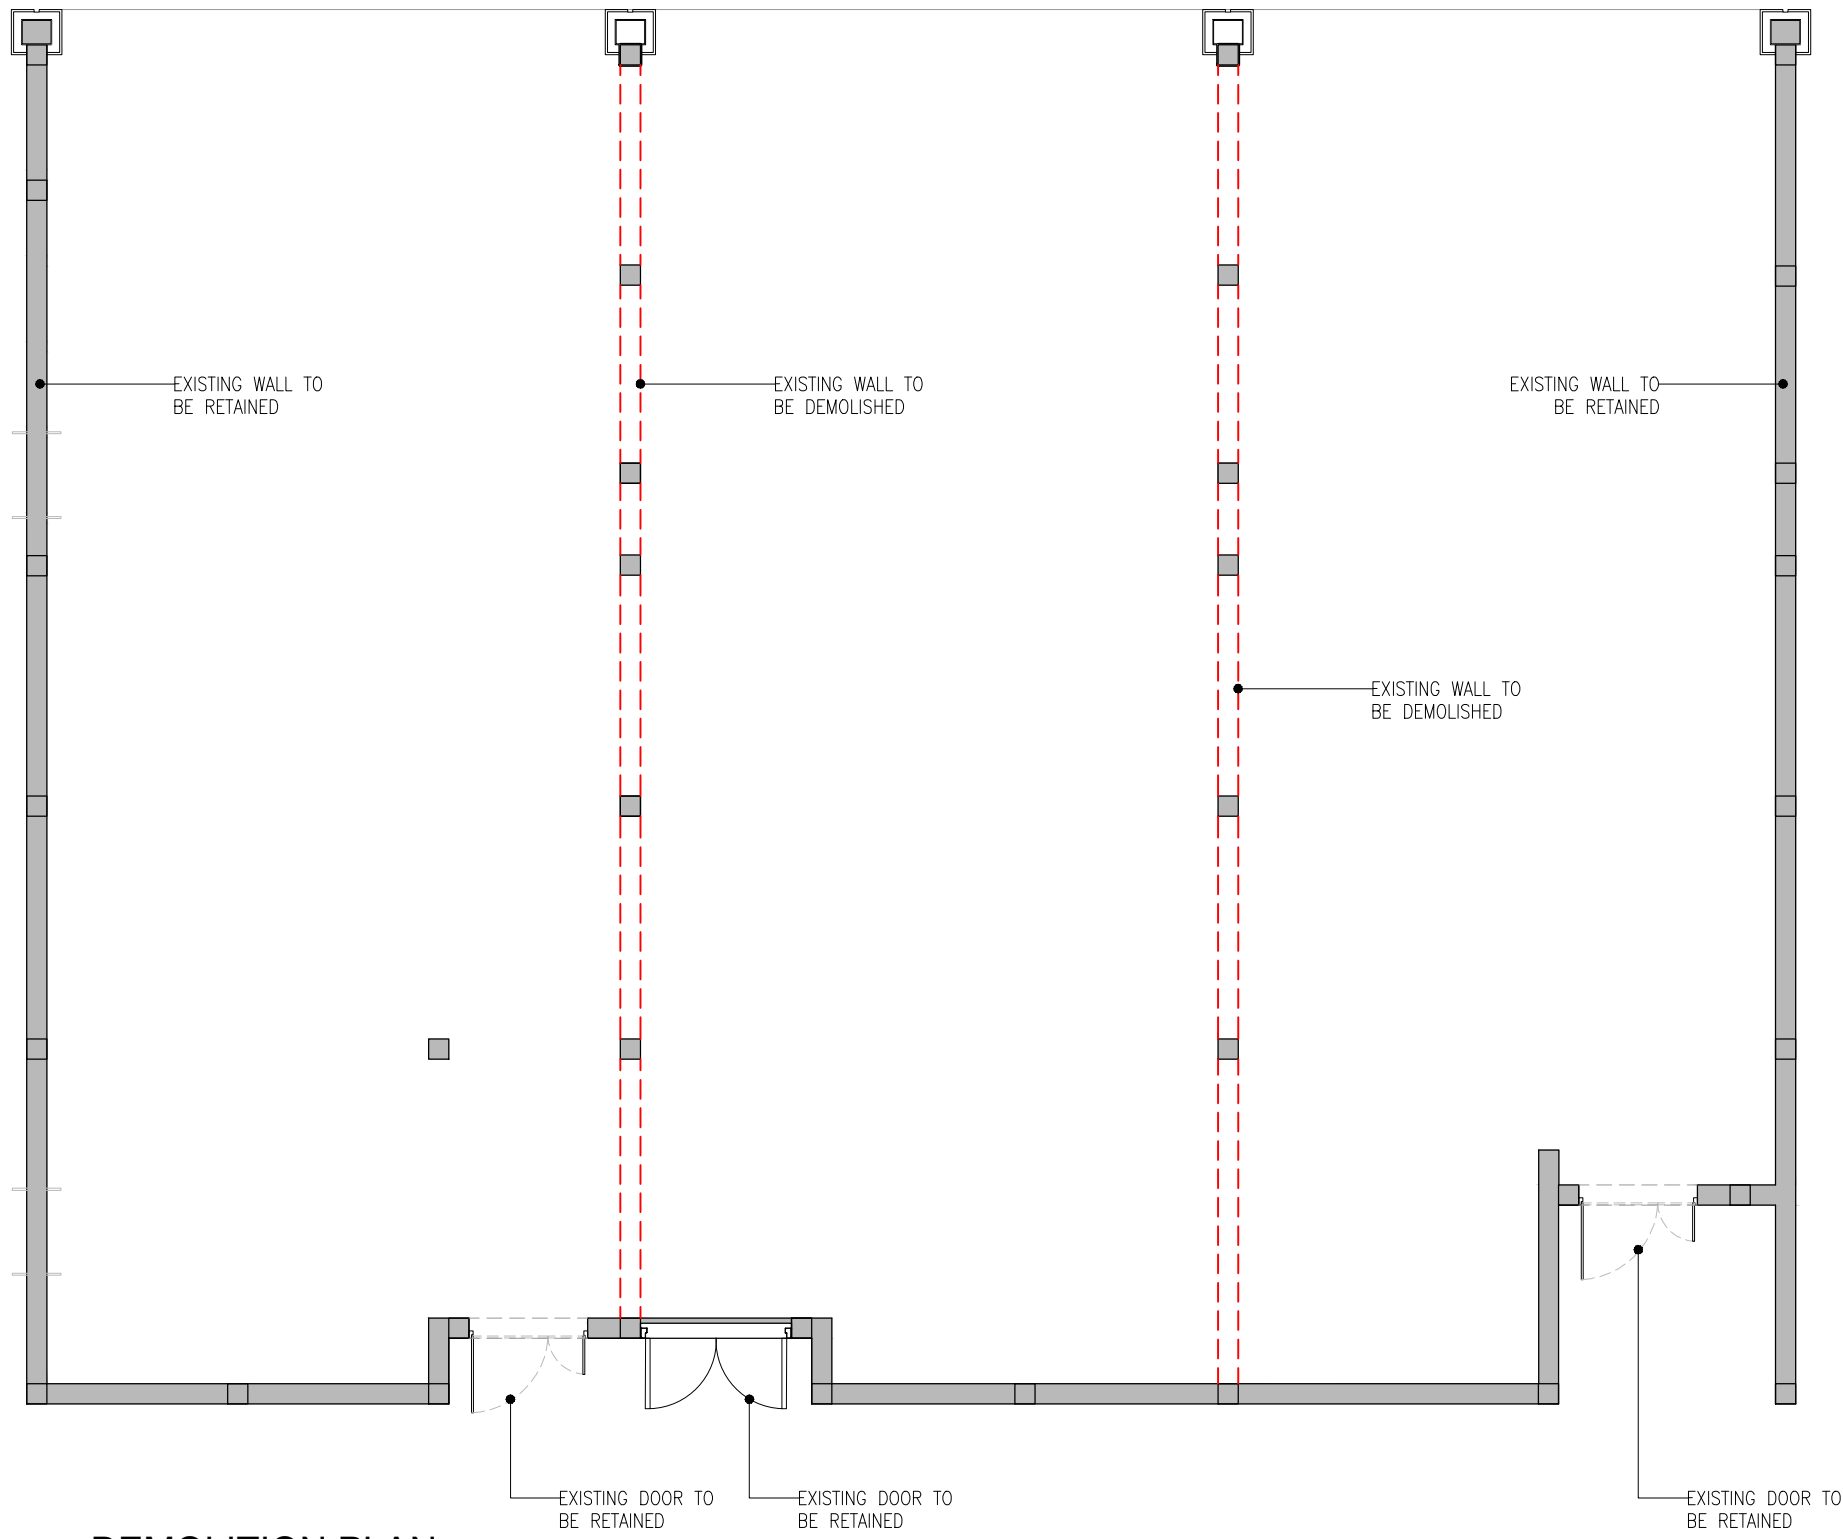

01 DEMOLITION PLAN
02GA-001 1:75

REV	DATE	DESCRIPTION	DRN	CHK
T01	19.12.23	TENDER	HOD	HOD



PROJECT
DELHI STREET
L5 LEVEL
T1 , IGI AIRPORT
DELHI



DRAWING TITLE
DEMOLITION PLAN

SCALE 1:75 DATE 19.12.2023 DRAWN HOD A3 SHEET

STATUS
TENDER

ORG	PROJECT NO	DRAWING TYPE	NUMBER	REV
SSP	0000	02GA	001	T01

ALL DIMENSIONS MUST BE CHECKED ON SITE
INFORM THE ARCHITECT OF ANY DISCREPANCIES PRIOR TO CONSTRUCTION

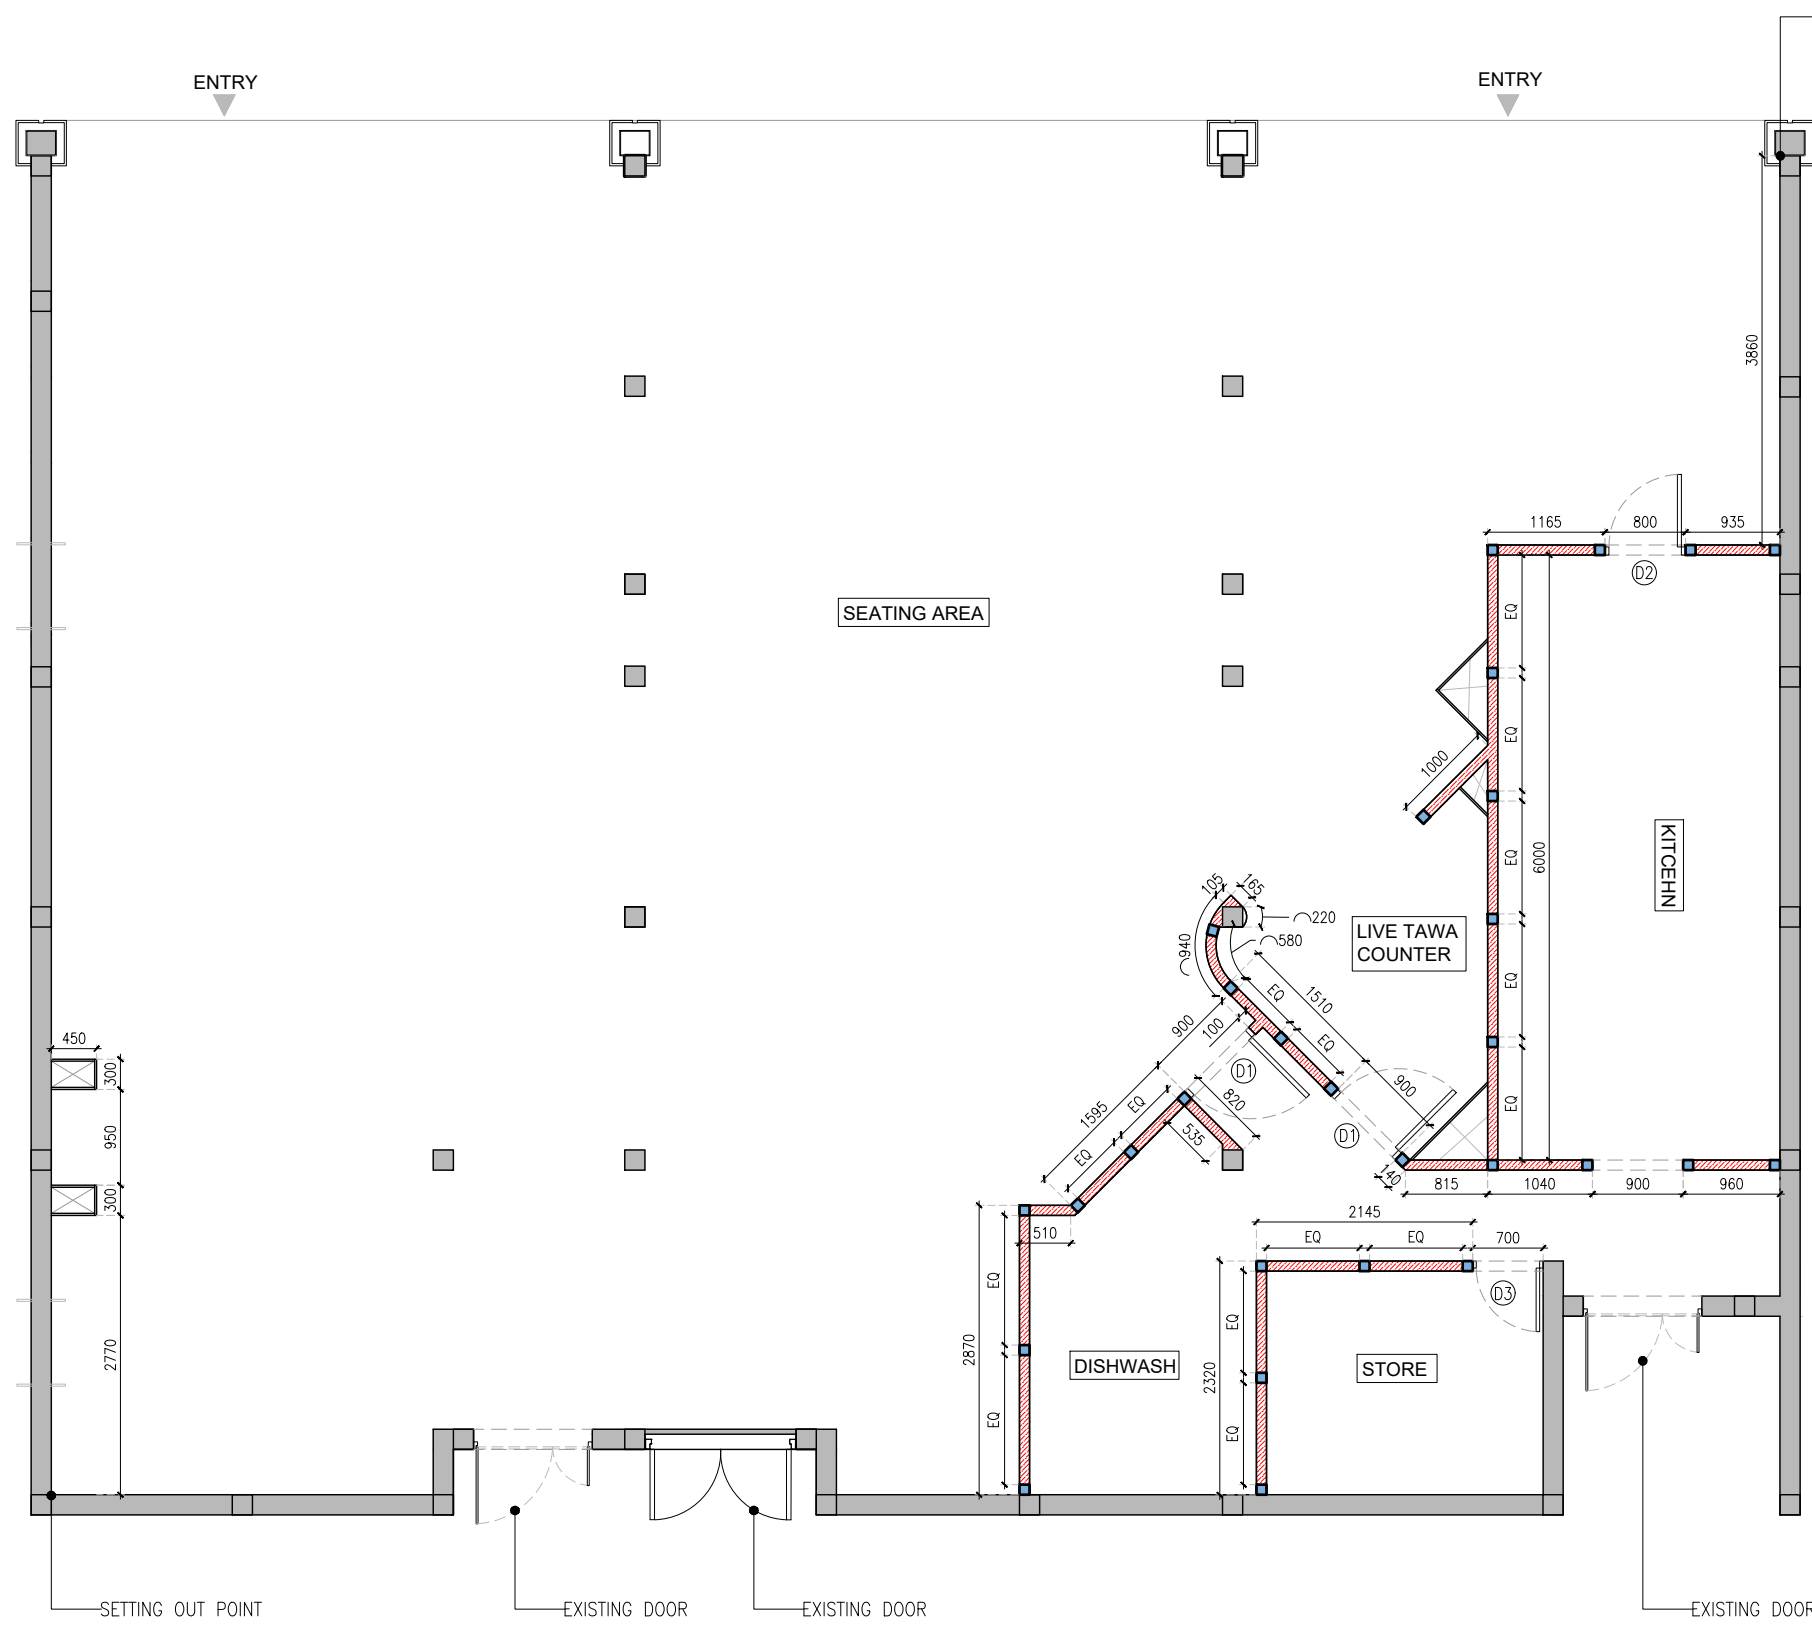 

WALL LEGEND		
PATTERN	DESCRIPTION	HEIGHT
	EXISTING WALL/COLUMN	-
	PROPOSED 100MM THK DRY PARTITION WALL	+3140 MM
	PROPOSED 100X100MM CONCRETE FRAMING (M.20 MIX WITH NOMINAL REINFORCEMENTS)	-

DOOR SCHEDULE		
CODE	SIZE	COUNT
D1	900X2100	2
D2	800X2100	1
D3	700X2100	1

REV	DATE	DESCRIPTION	DRN	CHK
T01	15.12.23	TENDER	HOD	HOD



PROJECT
**DELHI STREET
 L5 LEVEL
 T1 , IGI AIRPORT
 DELHI**

DRAWING TITLE
SETTING OUT PLAN


SCALE 1:75 DATE 15.12.2023 DRAWN HOD A3 SHEET

STATUS
TENDER

ORG	PROJECT NO	DRAWING TYPE	NUMBER	REV
SSP	0000	02GA	100	T01

01 SETTING OUT PLAN
 02GA-100 1:75

ALL DIMENSIONS MUST BE CHECKED ON SITE
INFORM THE ARCHITECT OF ANY DISCREPANCIES PRIOR TO CONSTRUCTION

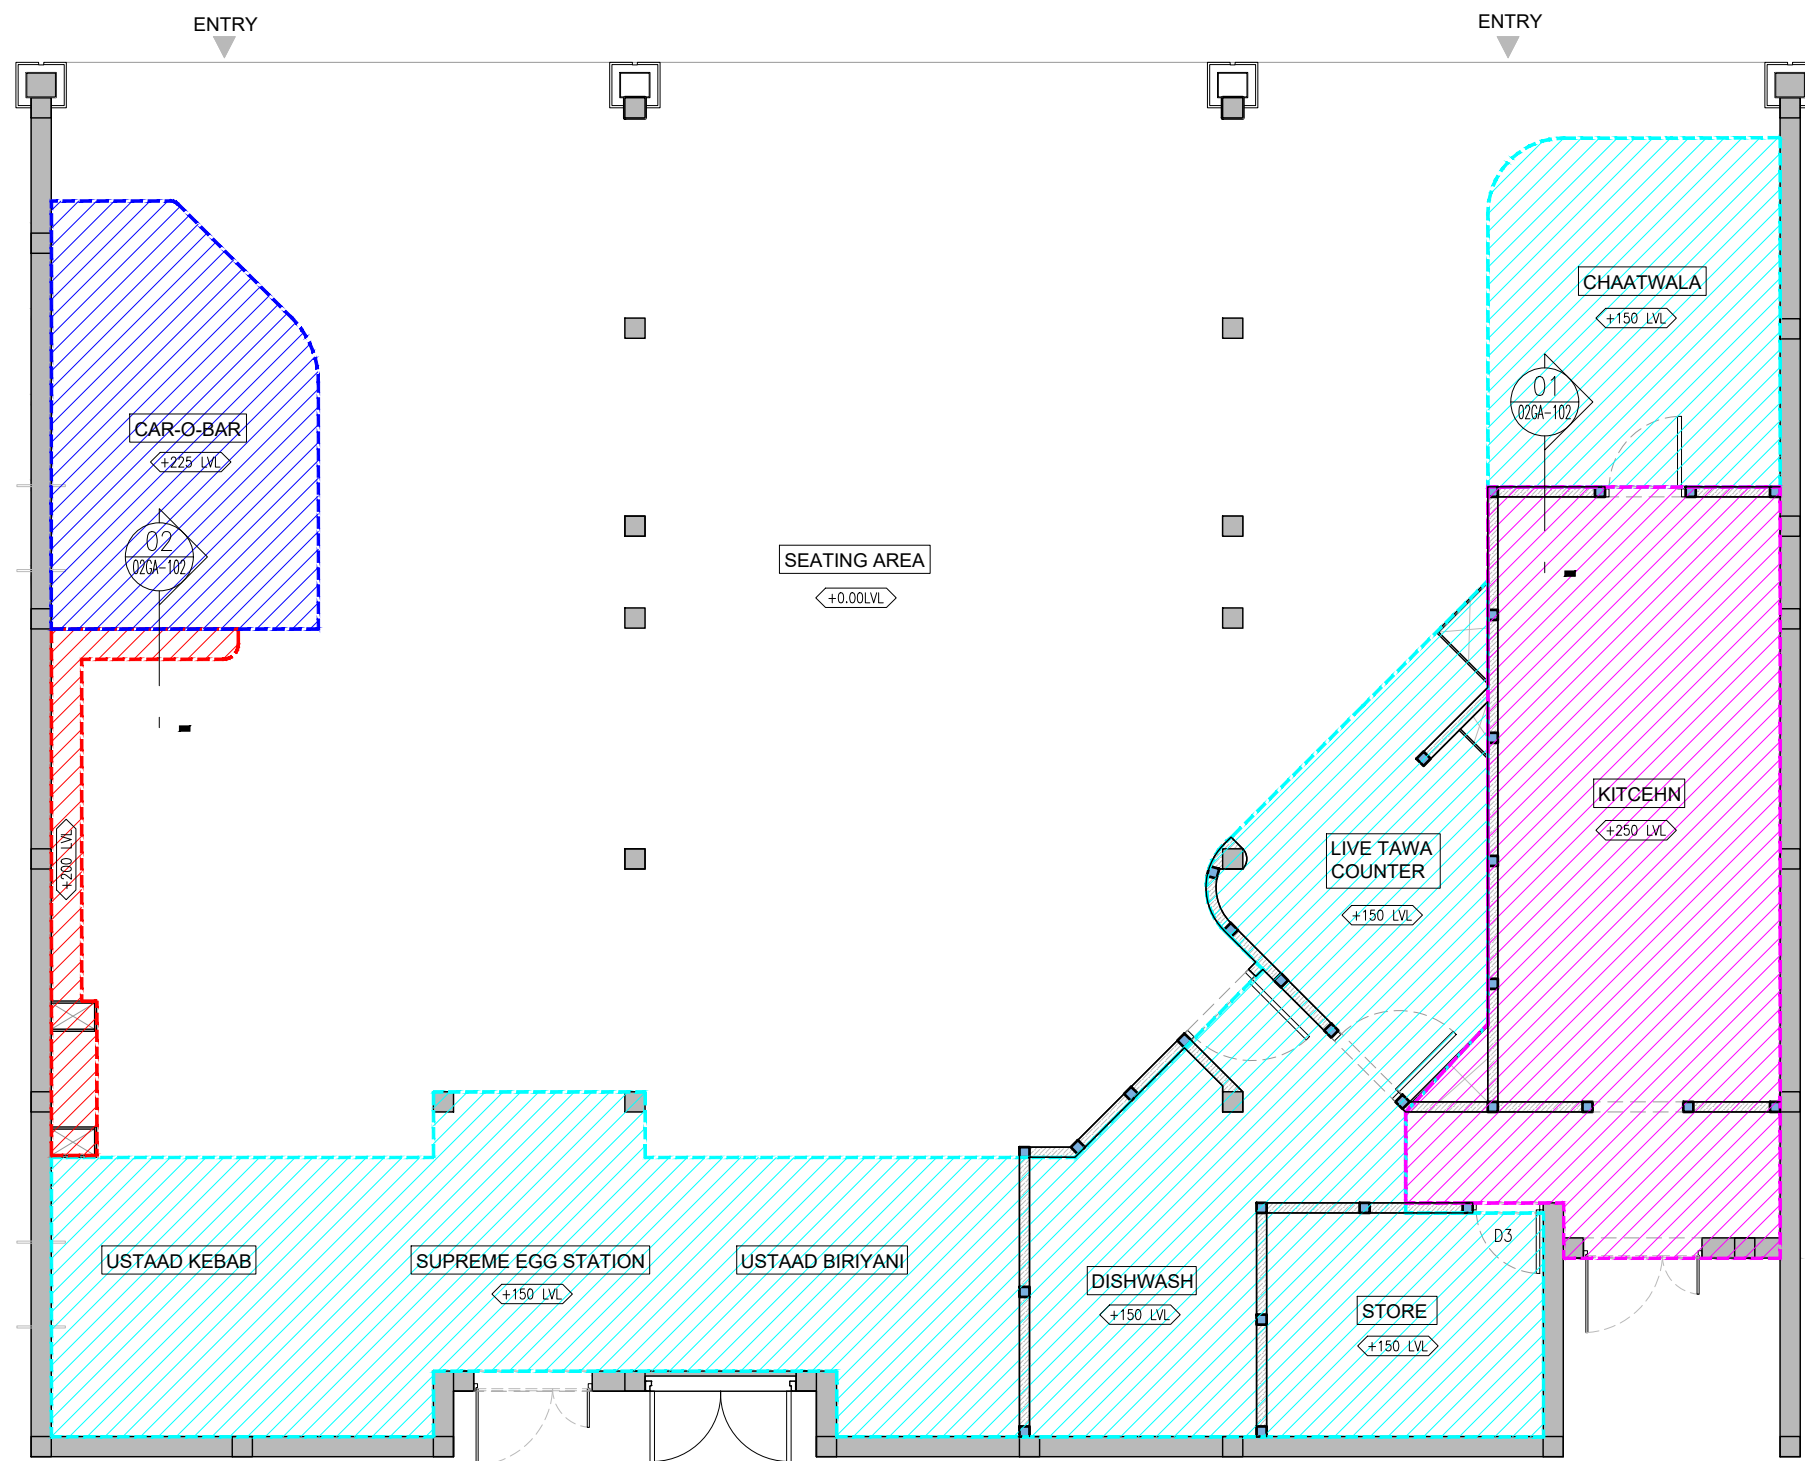

+150MM RISED FLOOR LEVEL

+200MM RISED FLOOR LEVEL

+225MM RISED FLOOR LEVEL

+250MM RISED FLOOR LEVEL

TOTAL AREA TO BE WATER PROOFED
= 189.76 M2

REV DATE	DESCRIPTION	DRN	CHK
T01 15.12.23	TENDER		HOD HOD



01 WATER PROOFING LAYOUT
02GA-101 1:75


PROJECT
DELHI STREET
L5 LEVEL
T1, IGI AIRPORT
DELHI

DRAWING TITLE
WATER PROOFING LAYOUT


SCALE 1:75 DATE 15.12.2023 DRAWN HOD A3 SHEET

STATUS
TENDER

ORG	PROJECT NO	DRAWING TYPE	NUMBER	REV
SSP	0000	02GA	101	T01

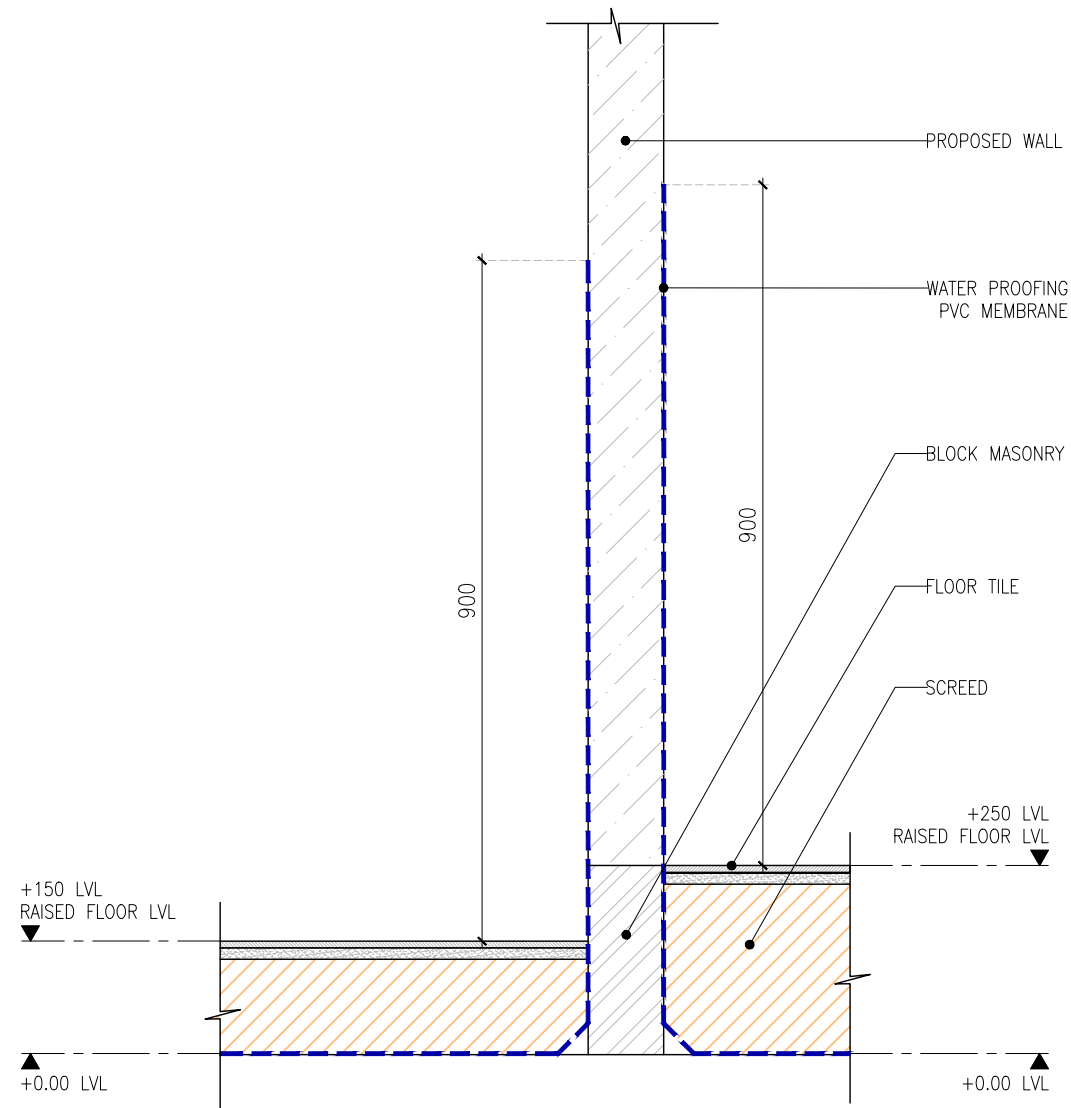

01 SECTION-A
02GA-102 1:10

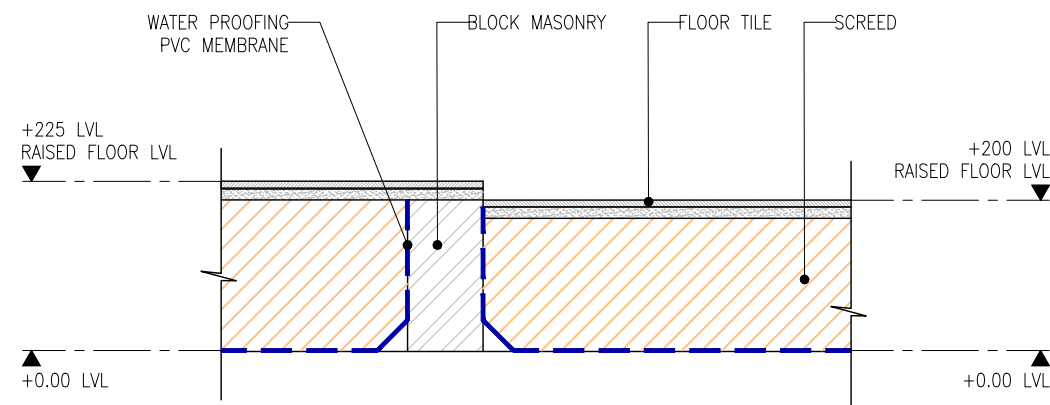

02 SECTION-B
02GA-102 1:10

T01	15.12.23	TENDER	HOD	HOD
REV	DATE	DESCRIPTION	DRN	CHK



PROJECT
DELHI STREET
L5 LEVEL
T1 , IGI AIRPORT
DELHI

DRAWING TITLE
SECTIONS

SCALE 1:10 DATE 15.12.2023 DRAWN HOD A3 SHEET

STATUS
TENDER

ORG	PROJECT NO	DRAWING TYPE	NUMBER	REV
SSP	0000	02GA	102	T01