



ELE-03

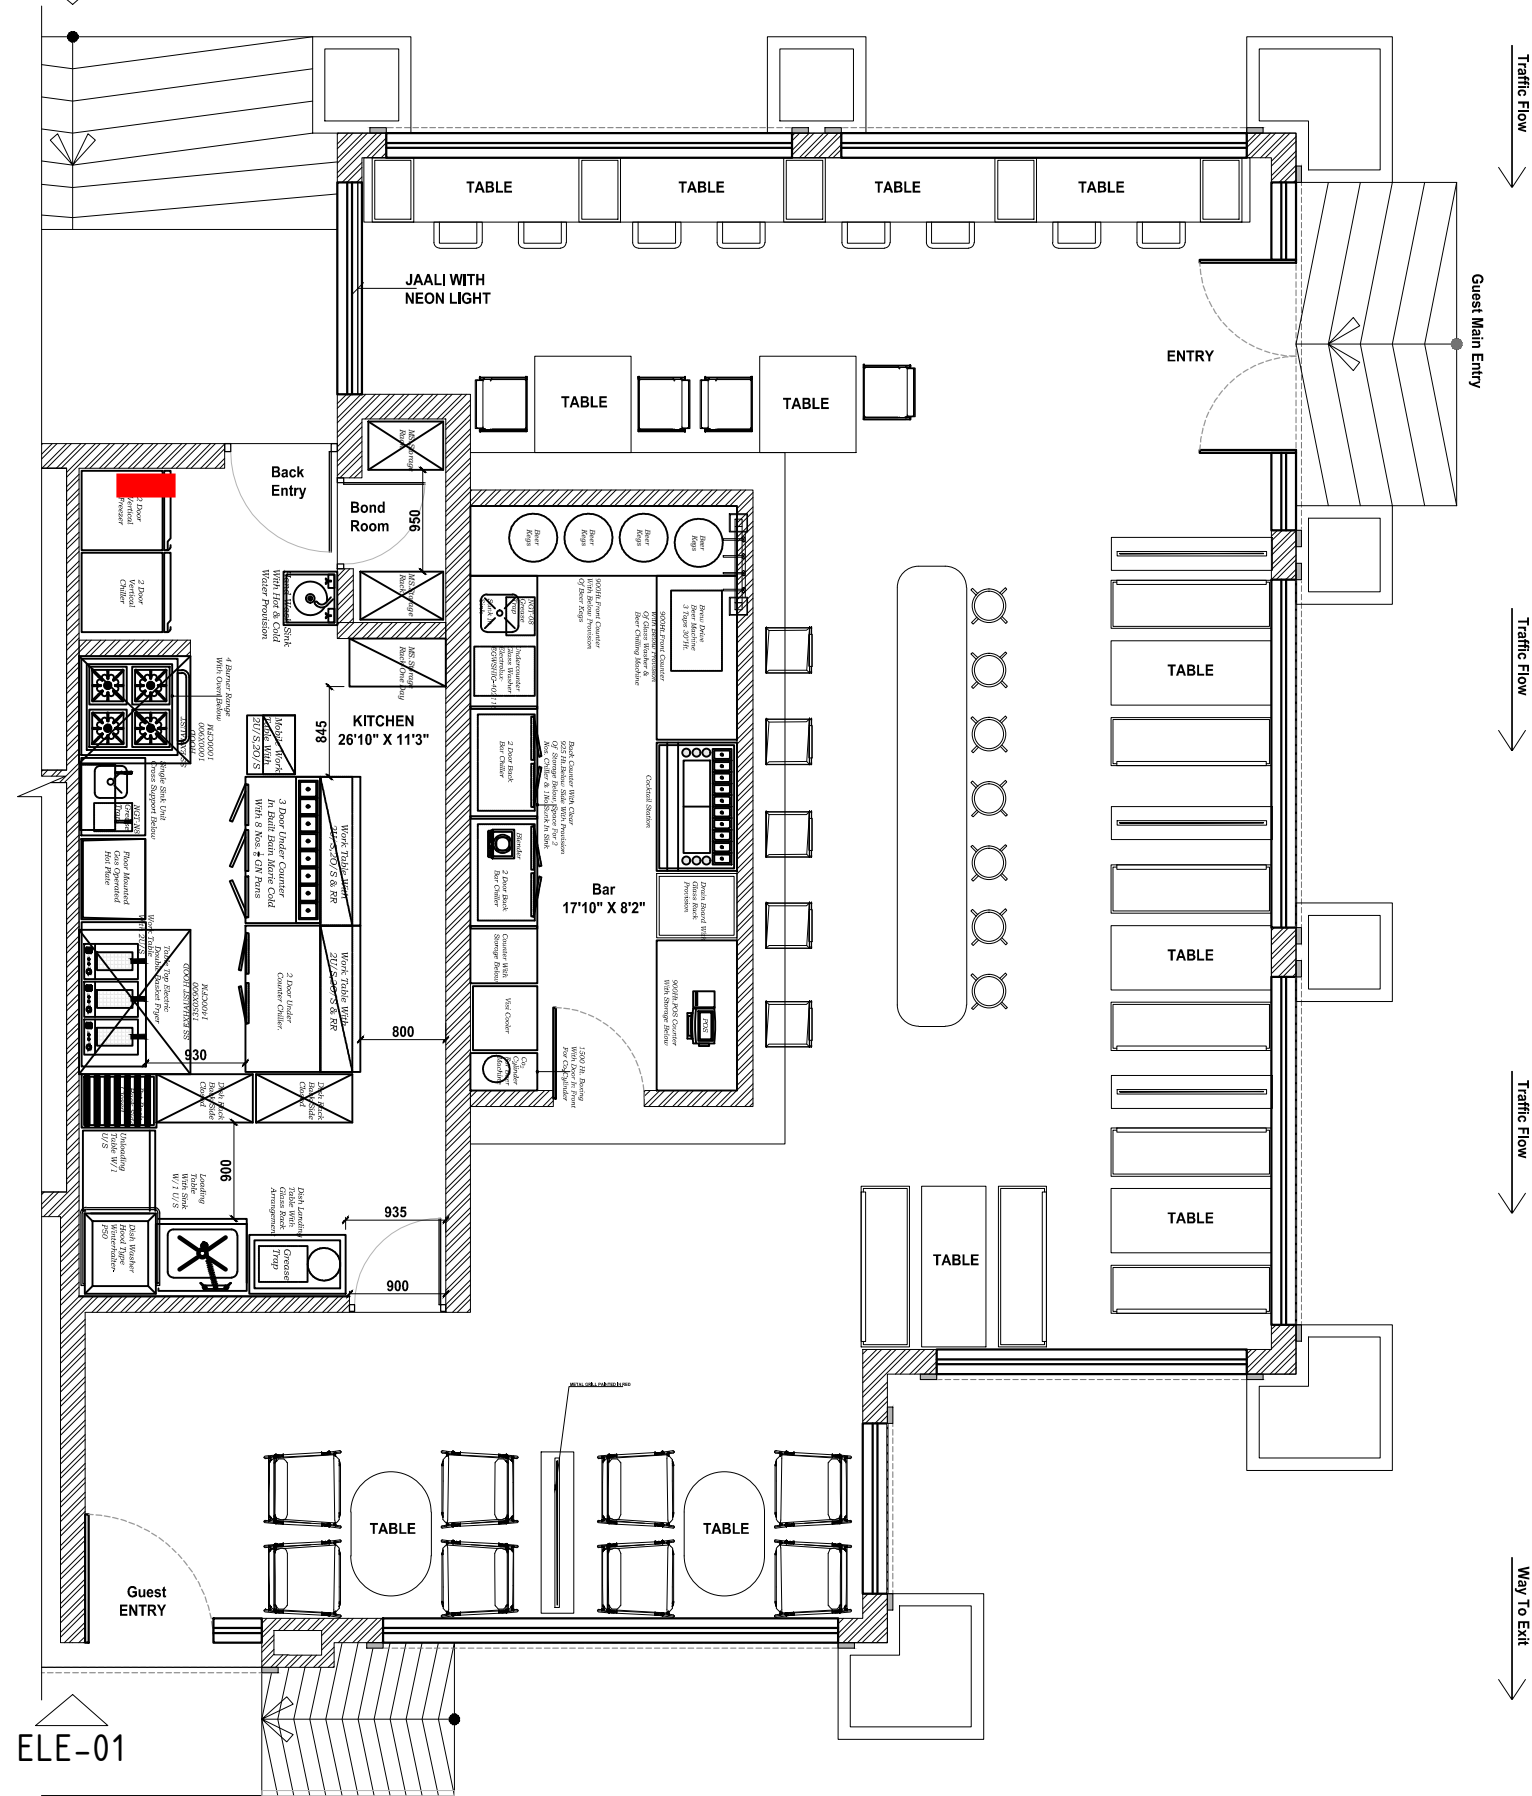

ELE-01

BUDWEISER @ MOPA | SCALE- NTS

CONSULTANT



AR. RITIKA MALIK & AR. SOURABH KHURANA
1st floor, C-7B, Sector 69, Noida - 201305

SUB - CONSULTANT

AIRPORT LOGO



BIKENERVALA, MOPA GOA



Travel Food Services

FOR :-
TRAVEL FOOD SERVICES PVT LTD
SHADAB (HEAD - DESIGN)
shadab.sukri@travelfoodservices.com

ISSUES AND REVISIONS		
Sr. Nos	Revision	Date
01		
02		
03		
04		
05		

STAMP & SIGN

ISSUED/SUBMITTED

- ISSUED FOR
- A. FOR YOUR COMMENTS / APPROVAL.
 - B. FOR YOUR RECORD & INFORMATION.
 - C. PRELIMINARY FOR TENDER.
 - D. ADVANCE COPY NOT FOR EXECUTION.
 - E. APPROVED FOR CONSTRUCTION.

Project No : 000
Scale : ---
Drawn by : MANSI
Checke By : ---
Plot Date : 19-02-2024


SHEET TITLE:
EQUIPMENT PLAN

SHEET NO:
PL/TFS/M-BW/LA-01

REVISION NO:
-

NOTES:- All dimensions are in mm unless otherwise specified., Any discrepancies should be clarified with the architect.

ELE-03

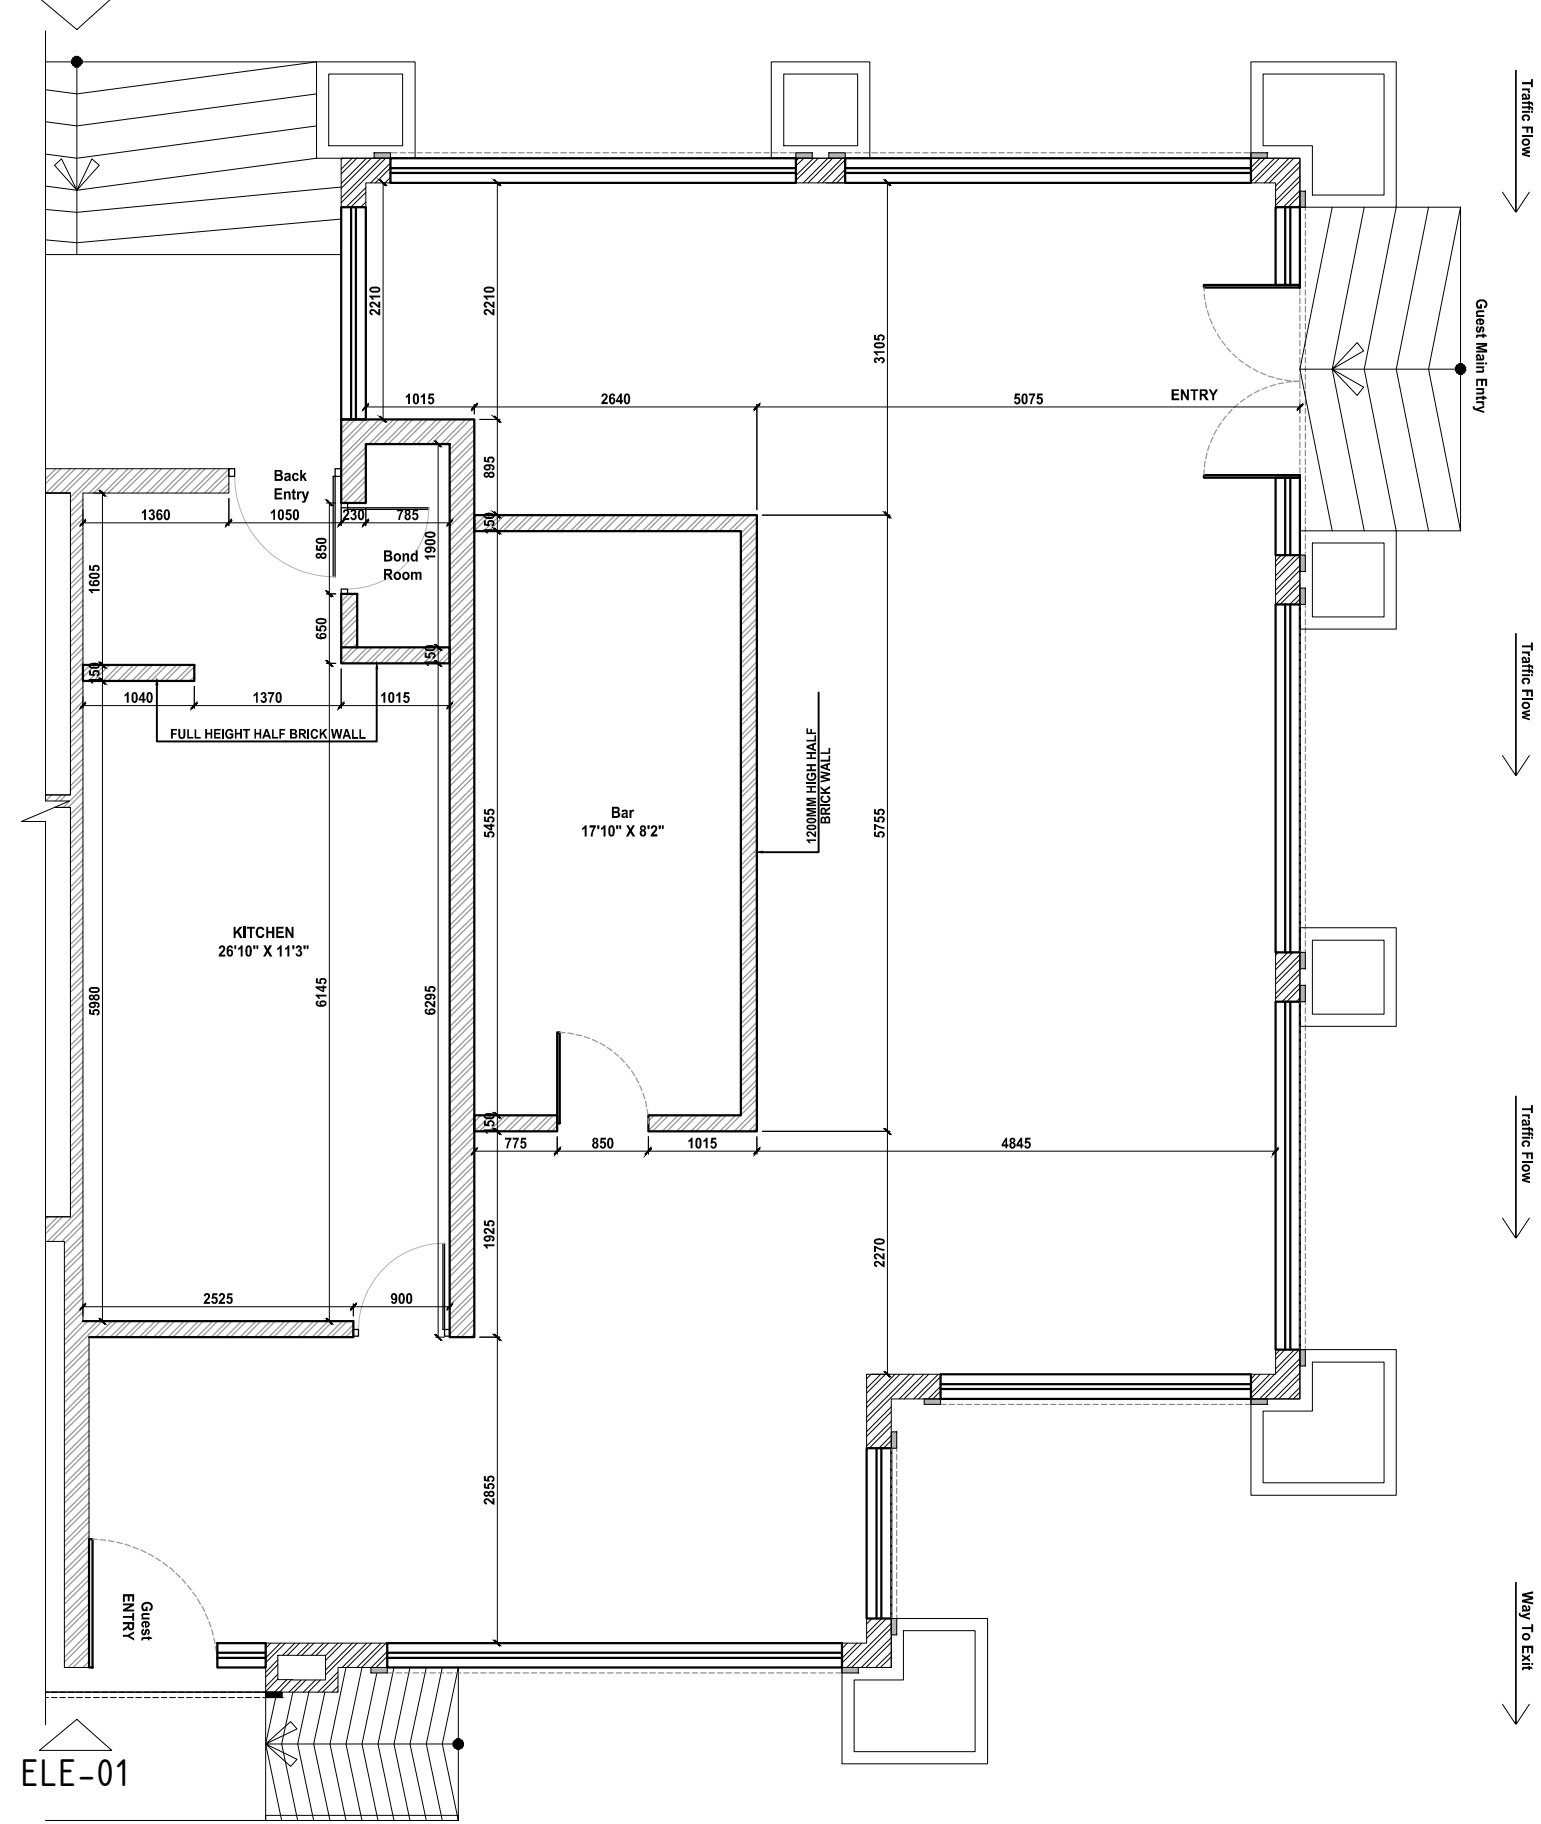

ELE-01

Traffic Flow

Traffic Flow

Traffic Flow

Way To Exit

Guest Main Entry

ENTRY

Back Entry

Bond Room

Bar 17'10" X 8'2"


KITCHEN 26'10" X 11'3"


Guest ENTRY

BUDWEISER @ MOPA | SCALE- NTS

CONSULTANT

 AR. RITIKA MALIK & AR. SOURABH KHURANA
 1st floor, C-7B, Sector 69, Noida - 201305

SUB - CONSULTANT

 AIRPORT LOGO
 BIKENERVALA, MOPA GOA


 Travel Food Services

FOR :-
TRAVEL FOOD SERVICES PVT LTD
 SHADAB (HEAD - DESIGN)
 shadab.sukri@travelfoodservices.com

ISSUES AND REVISIONS		
Sr. Nos	Revision	Date
01		
02		
03		
04		
05		

STAMP & SIGN


ISSUED/SUBMITTED
 ISSUED FOR - A. FOR YOUR COMMENTS / APPROVAL.
 B. FOR YOUR RECORD & INFORMATION.
 C. PRELIMINARY FOR TENDER.
 D. ADVANCE COPY NOT FOR EXECUTION.
 E. APPROVED FOR CONSTRUCTION.

Project No : 000
 Scale : ---
 Drawn by : MANSI
 Checke By : ---
 Plot Date : 19-02-2024

SHEET TITLE:
CIVIL LAYOUT
 SHEET NO:
PL/TFS/M-BW/LA-02
 REVISION NO:
 -

NOTE:- THIS DOCUMENT CONTAINS COPYRIGHTED MATERIAL AND TRADE SECRET INFORMATION BELONGING EXCLUSIVELY TO ICONCEPTS+PARTNERS, AS WELL AS THE CLIENT. ANY UNAUTHORISED USE, DISCLOSURE, DISSEMINATION OR DUPLICATION OF ANY OF THE INFORMATION CONTAINED HEREIN MAY RESULT IN LIABILITY UNDER APPLICABLE LAWS.

ELE-03

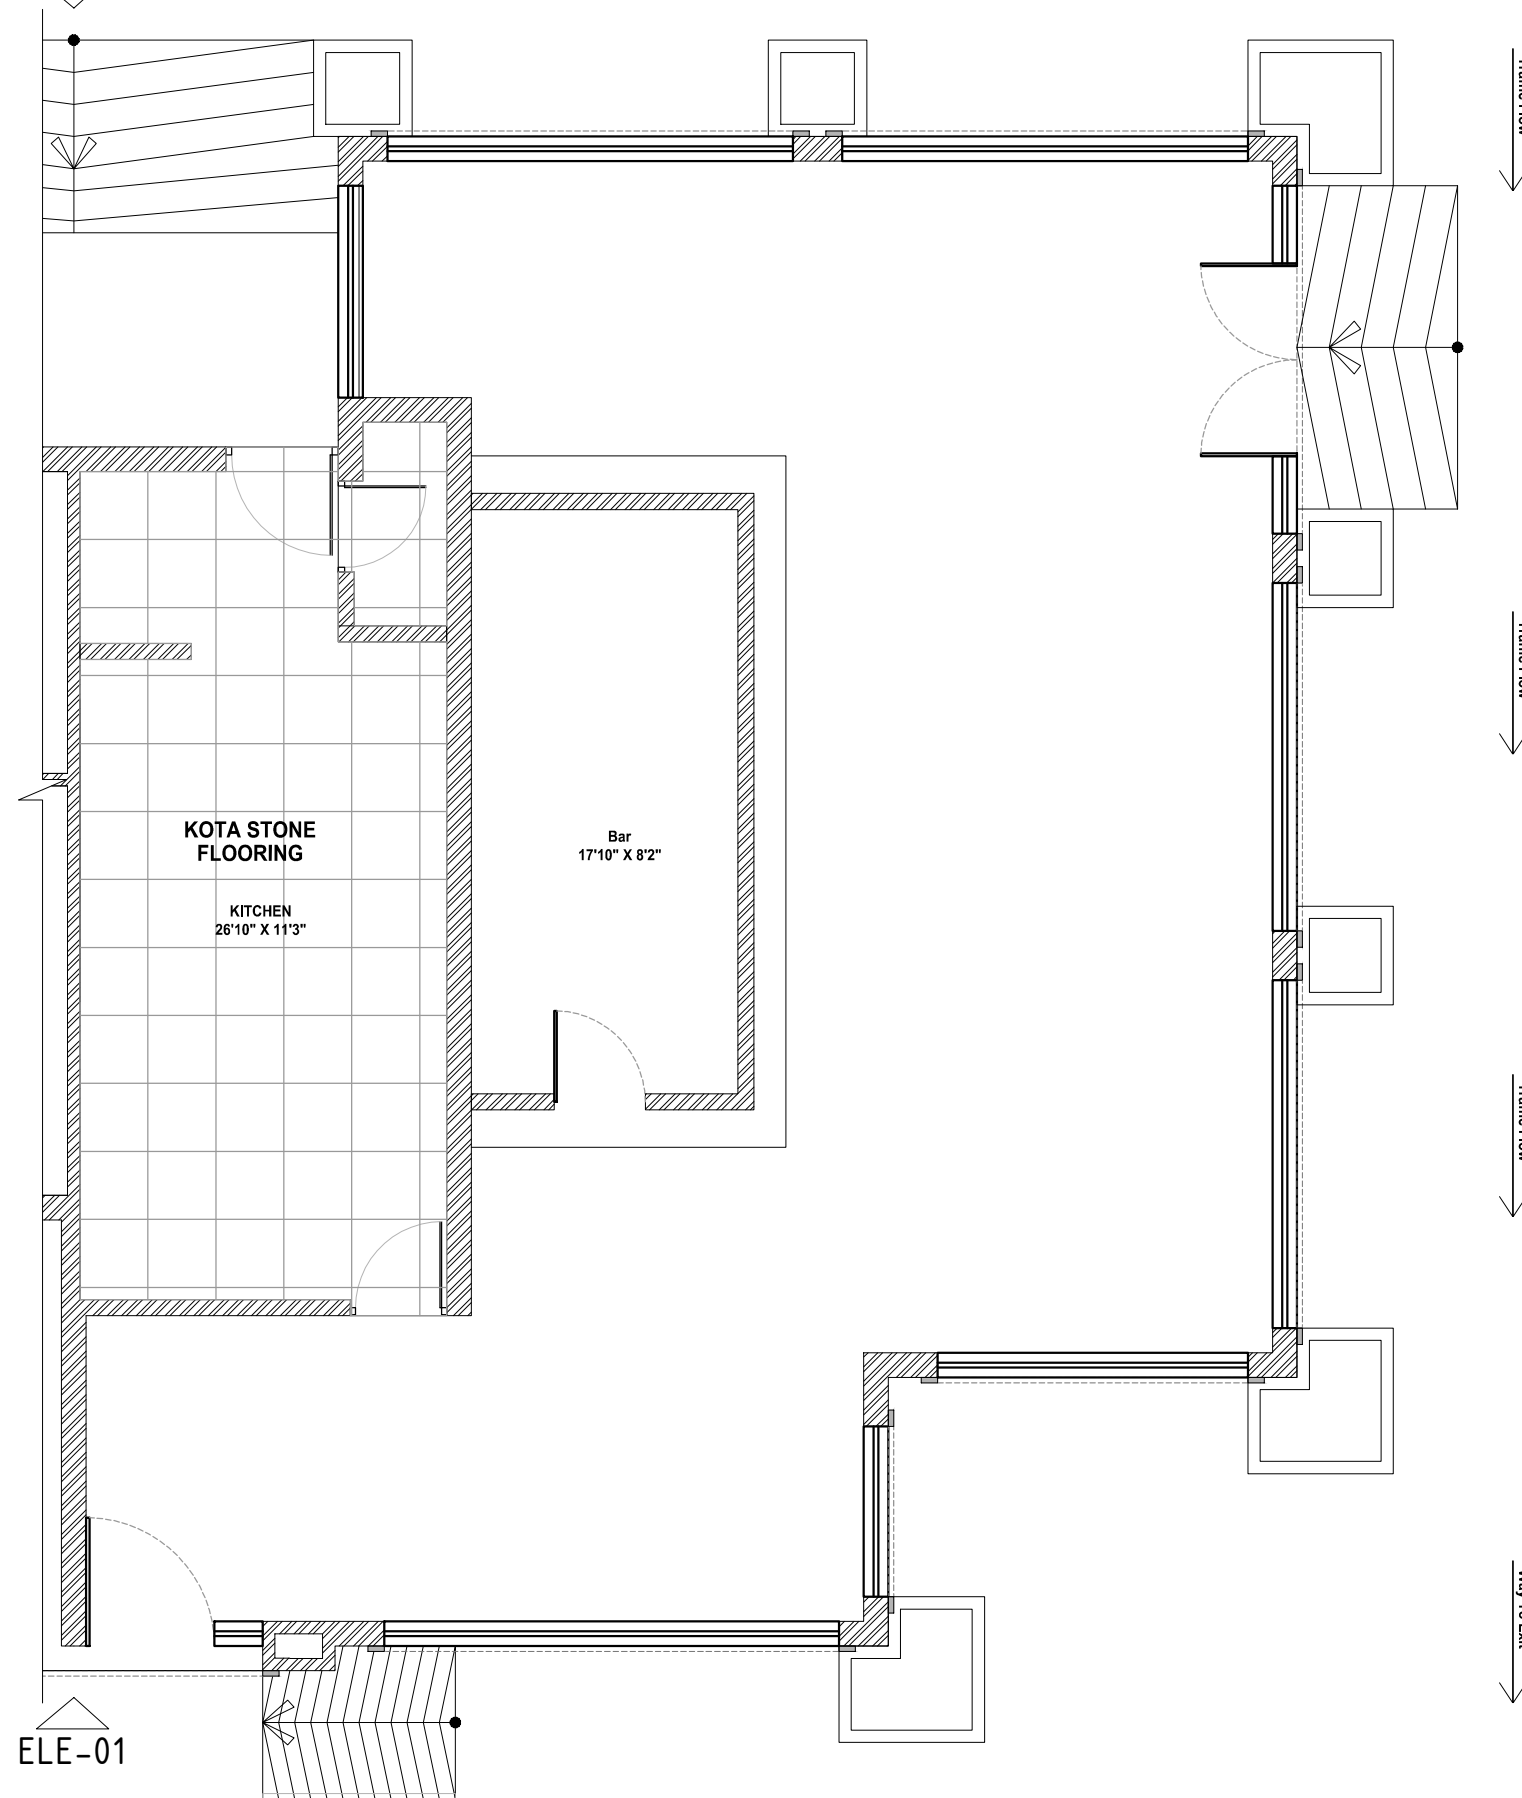

ELE-01

LEGEND						
S.NO.	TYPE	CODE	SIZE	PICTURE	MARKING	REMARKS
1.	KOTA STONE	BWF01	CUSTOM 22" X 22"			POLISHED KOTA STONE

BUDWEISER @ MOPA | **SCALE- NTS**

CONSULTANT

AR. RITIKA MALIK & AR. SOURABH KHURANA
1st floor, C-7B, Sector 89, Noida - 201305

SUB - CONSULTANT

AIRPORT LOGO

BIKENERVALA, MOPA GOA

Travel Food Services

FOR :-
TRAVEL FOOD SERVICES PVT LTD
SHADAB (HEAD - DESIGN)
shadab.sukri@travelfoodservices.com

ISSUES AND REVISIONS		
Sr. Nos	Revision	Date
01		
02		
03		
04		
05		

STAMP & SIGN

ISSUED/SUBMITTED

- ISSUED FOR
- A. FOR YOUR COMMENTS / APPROVAL.
 - B. FOR YOUR RECORD & INFORMATION.
 - C. PRELIMINARY FOR TENDER.
 - D. ADVANCE COPY NOT FOR EXECUTION.
 - E. APPROVED FOR CONSTRUCTION.

Project No : 000
Scale : ---
Drawn by : MANSI
Checke By : ---
Plot Date : 19-02-2024

SHEET TITLE:
FLOORING LAYOUT


SHEET NO:
PL/TFS/M-BW/LA-03

REVISION NO:
-

NOTES:- All dimensions are in mm unless otherwise specified., Any discrepancies should be clarified with the architect.

ELE-U3

ELE-01

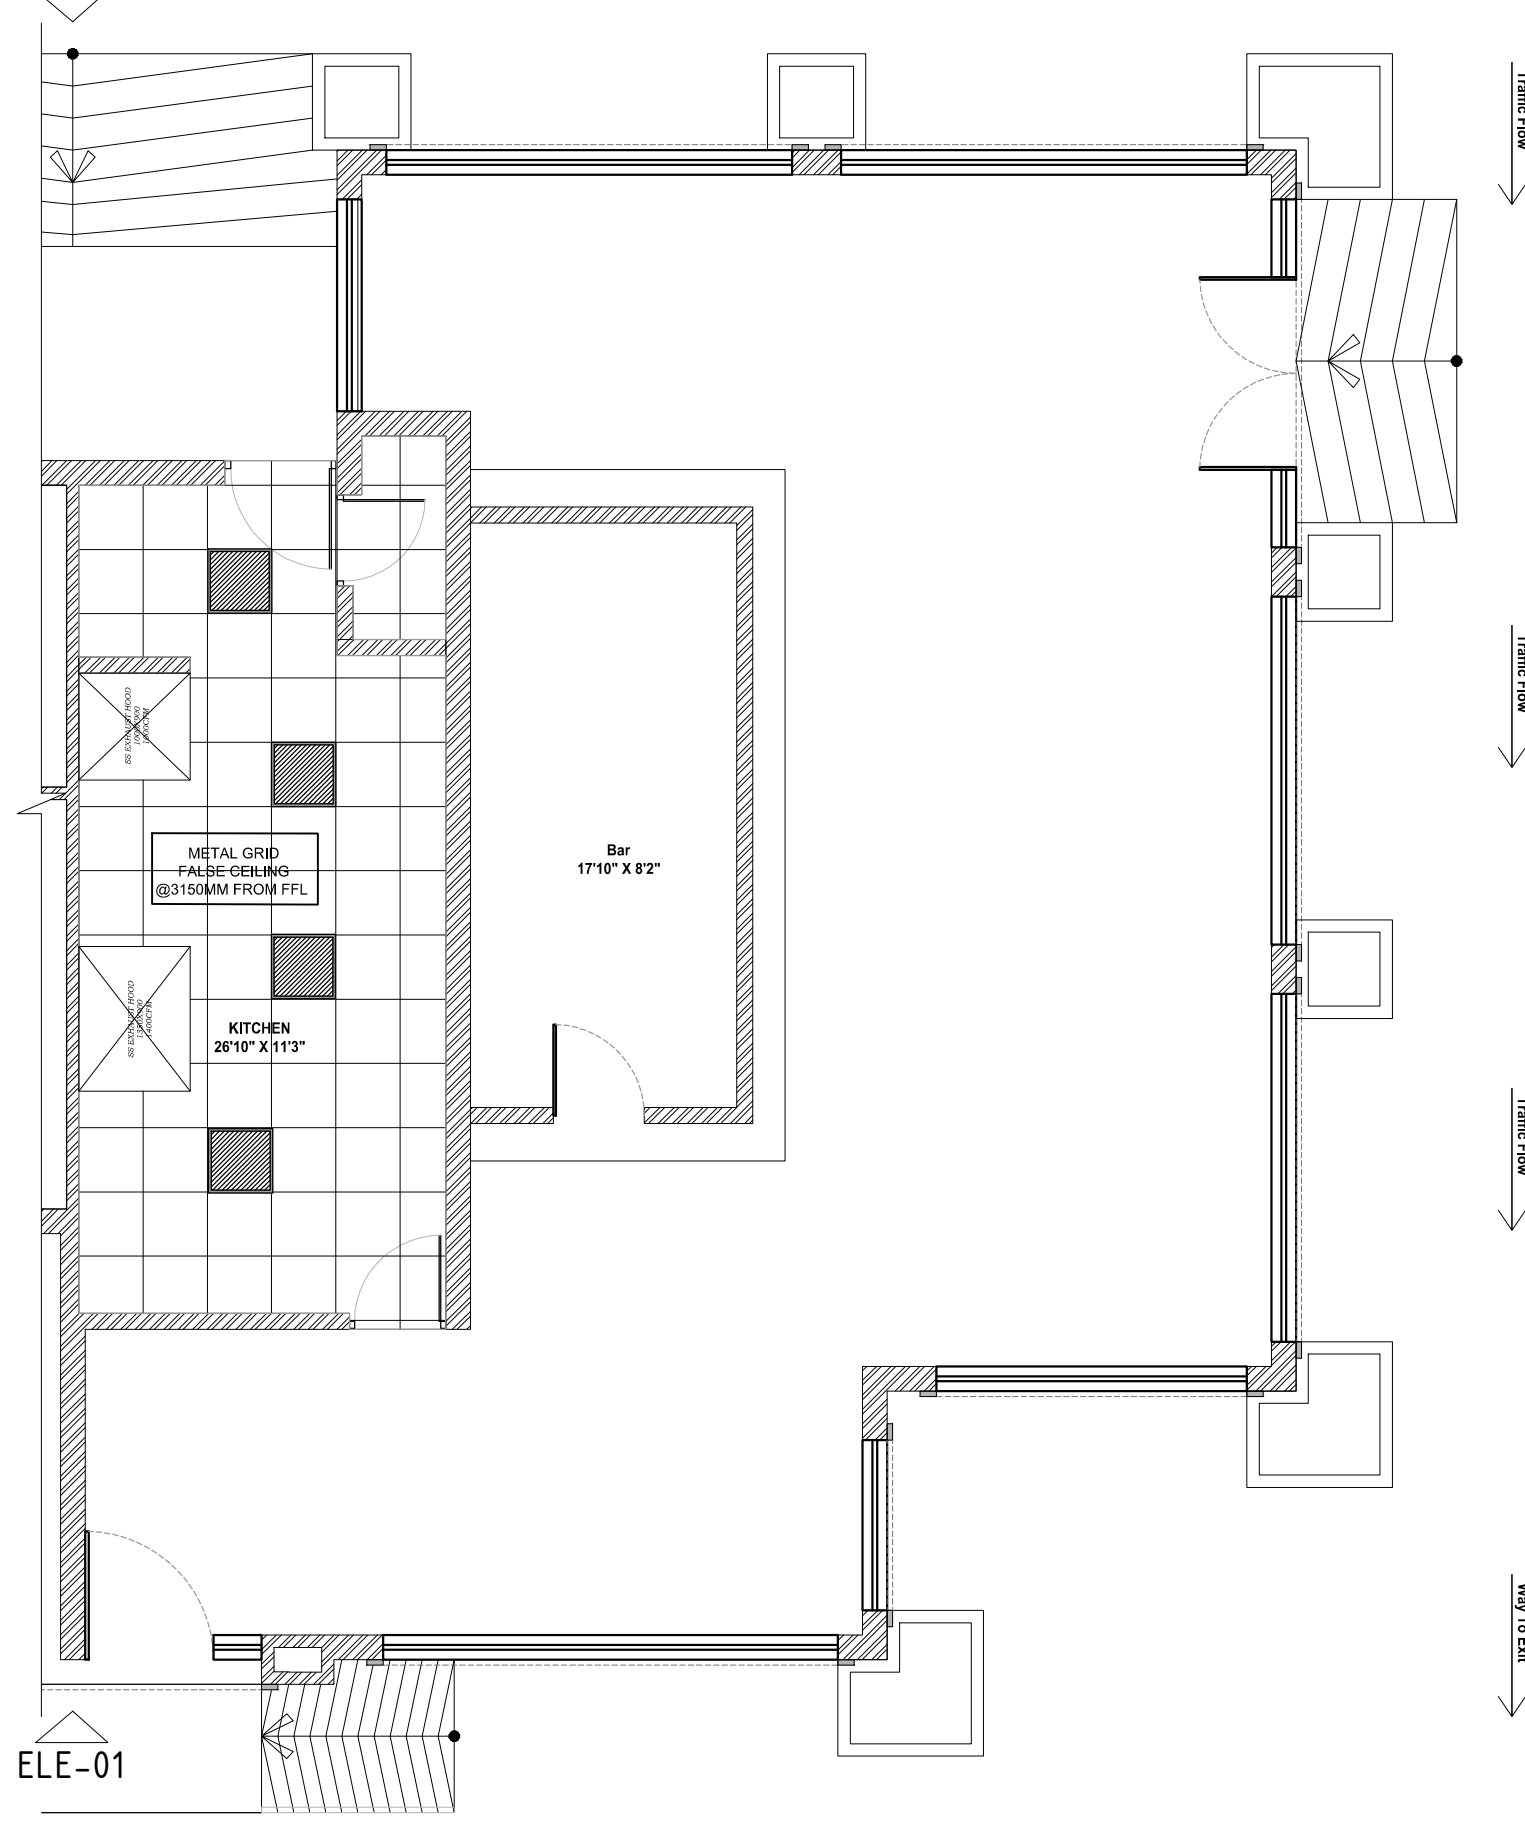


Traffic Flow

Traffic Flow


Traffic Flow

Way To Exit

LIGHTING LEGEND				
S.NO.	TYPE	CODE	SIZE	MARKING
1.	PANEL LIGHT	BWL01	600 X 600	

BUDWEISER @ MOPA | SCALE- NTS

CONSULTANT



AR. RITIKA MALIK & AR. SOURABH KHURANA
1st floor, C-7B, Sector 69, Noida - 201305

SUB - CONSULTANT

AIRPORT LOGO



BIKENERVALA, MOPA GOA



Travel Food Services

FOR :-
TRAVEL FOOD SERVICES PVT LTD
SHADAB (HEAD - DESIGN)
shadab.sukri@travelfoodservices.com

ISSUES AND REVISIONS		
Sr. Nos	Revision	Date
01		
02		
03		
04		
05		

STAMP & SIGN

ISSUED/SUBMITTED

- ISSUED FOR
- A. FOR YOUR COMMENTS / APPROVAL.
 - B. FOR YOUR RECORD & INFORMATION.
 - C. PRELIMINARY FOR TENDER.
 - D. ADVANCE COPY NOT FOR EXECUTION.
 - E. APPROVED FOR CONSTRUCTION.

Project No : 000
Scale : ---
Drawn by : MANSI
Checke By : ---
Plot Date : 19-02-2024

SHEET TITLE:
REFLECTED CEILING PLAN
SHEET NO:
PL/TFS/M-BW/LA-04

REVISION NO:
-

NOTES:- All dimensions are in mm unless otherwise specified., Any discrepancies should be clarified with the architect.