

GROUND FLOOR PLAN

PROJECT
FOOD COURT

BLOCK
UNA-HIGHWAY

General Notes :
 1. All dimensions are in millimeters.
 2. Dimensions are to be read and not to be scaled.
 3. The contractors must verify all dimensions on site and refer the relevant STRUCTURAL and other MEP drawings before commencing any work or preparing shop drawings, and in case any discrepancy is noticed the same shall be brought to the notice of the architect and shall be clarified before execution of work.
 4. Refer this drawing along with the other relevant architectural, structural and MEP services drawings.
 5. All Sill & Lintel levels to be considered from FFL

Rev.	Date	Description	Approved
Revision Index			

CLIENT
TFS (R&R) PVT. LTD.




DRAWING TITLE
EQUIPMENT LAYOUT

<input checked="" type="checkbox"/> FOR TENDER	DATE	PROJ. ARCHITECT
<input type="checkbox"/> FOR INFORMATION	14-12-2023	DRAWN
<input type="checkbox"/> FOR EXECUTION	SCALE	MANSD
<input type="checkbox"/> FOR APPROVAL	NTS	CHECKED

DRAWING NO
PL/UNA/WD/GF/LA-00

REVISION
R0

PLUGD
C-78, Sector 88, Noida-201305
The contents of this drawing constitute the original and unpublished work of PLUGD and no part of the drawing shall be disclosed / modified / used in any manner without their prior consent.

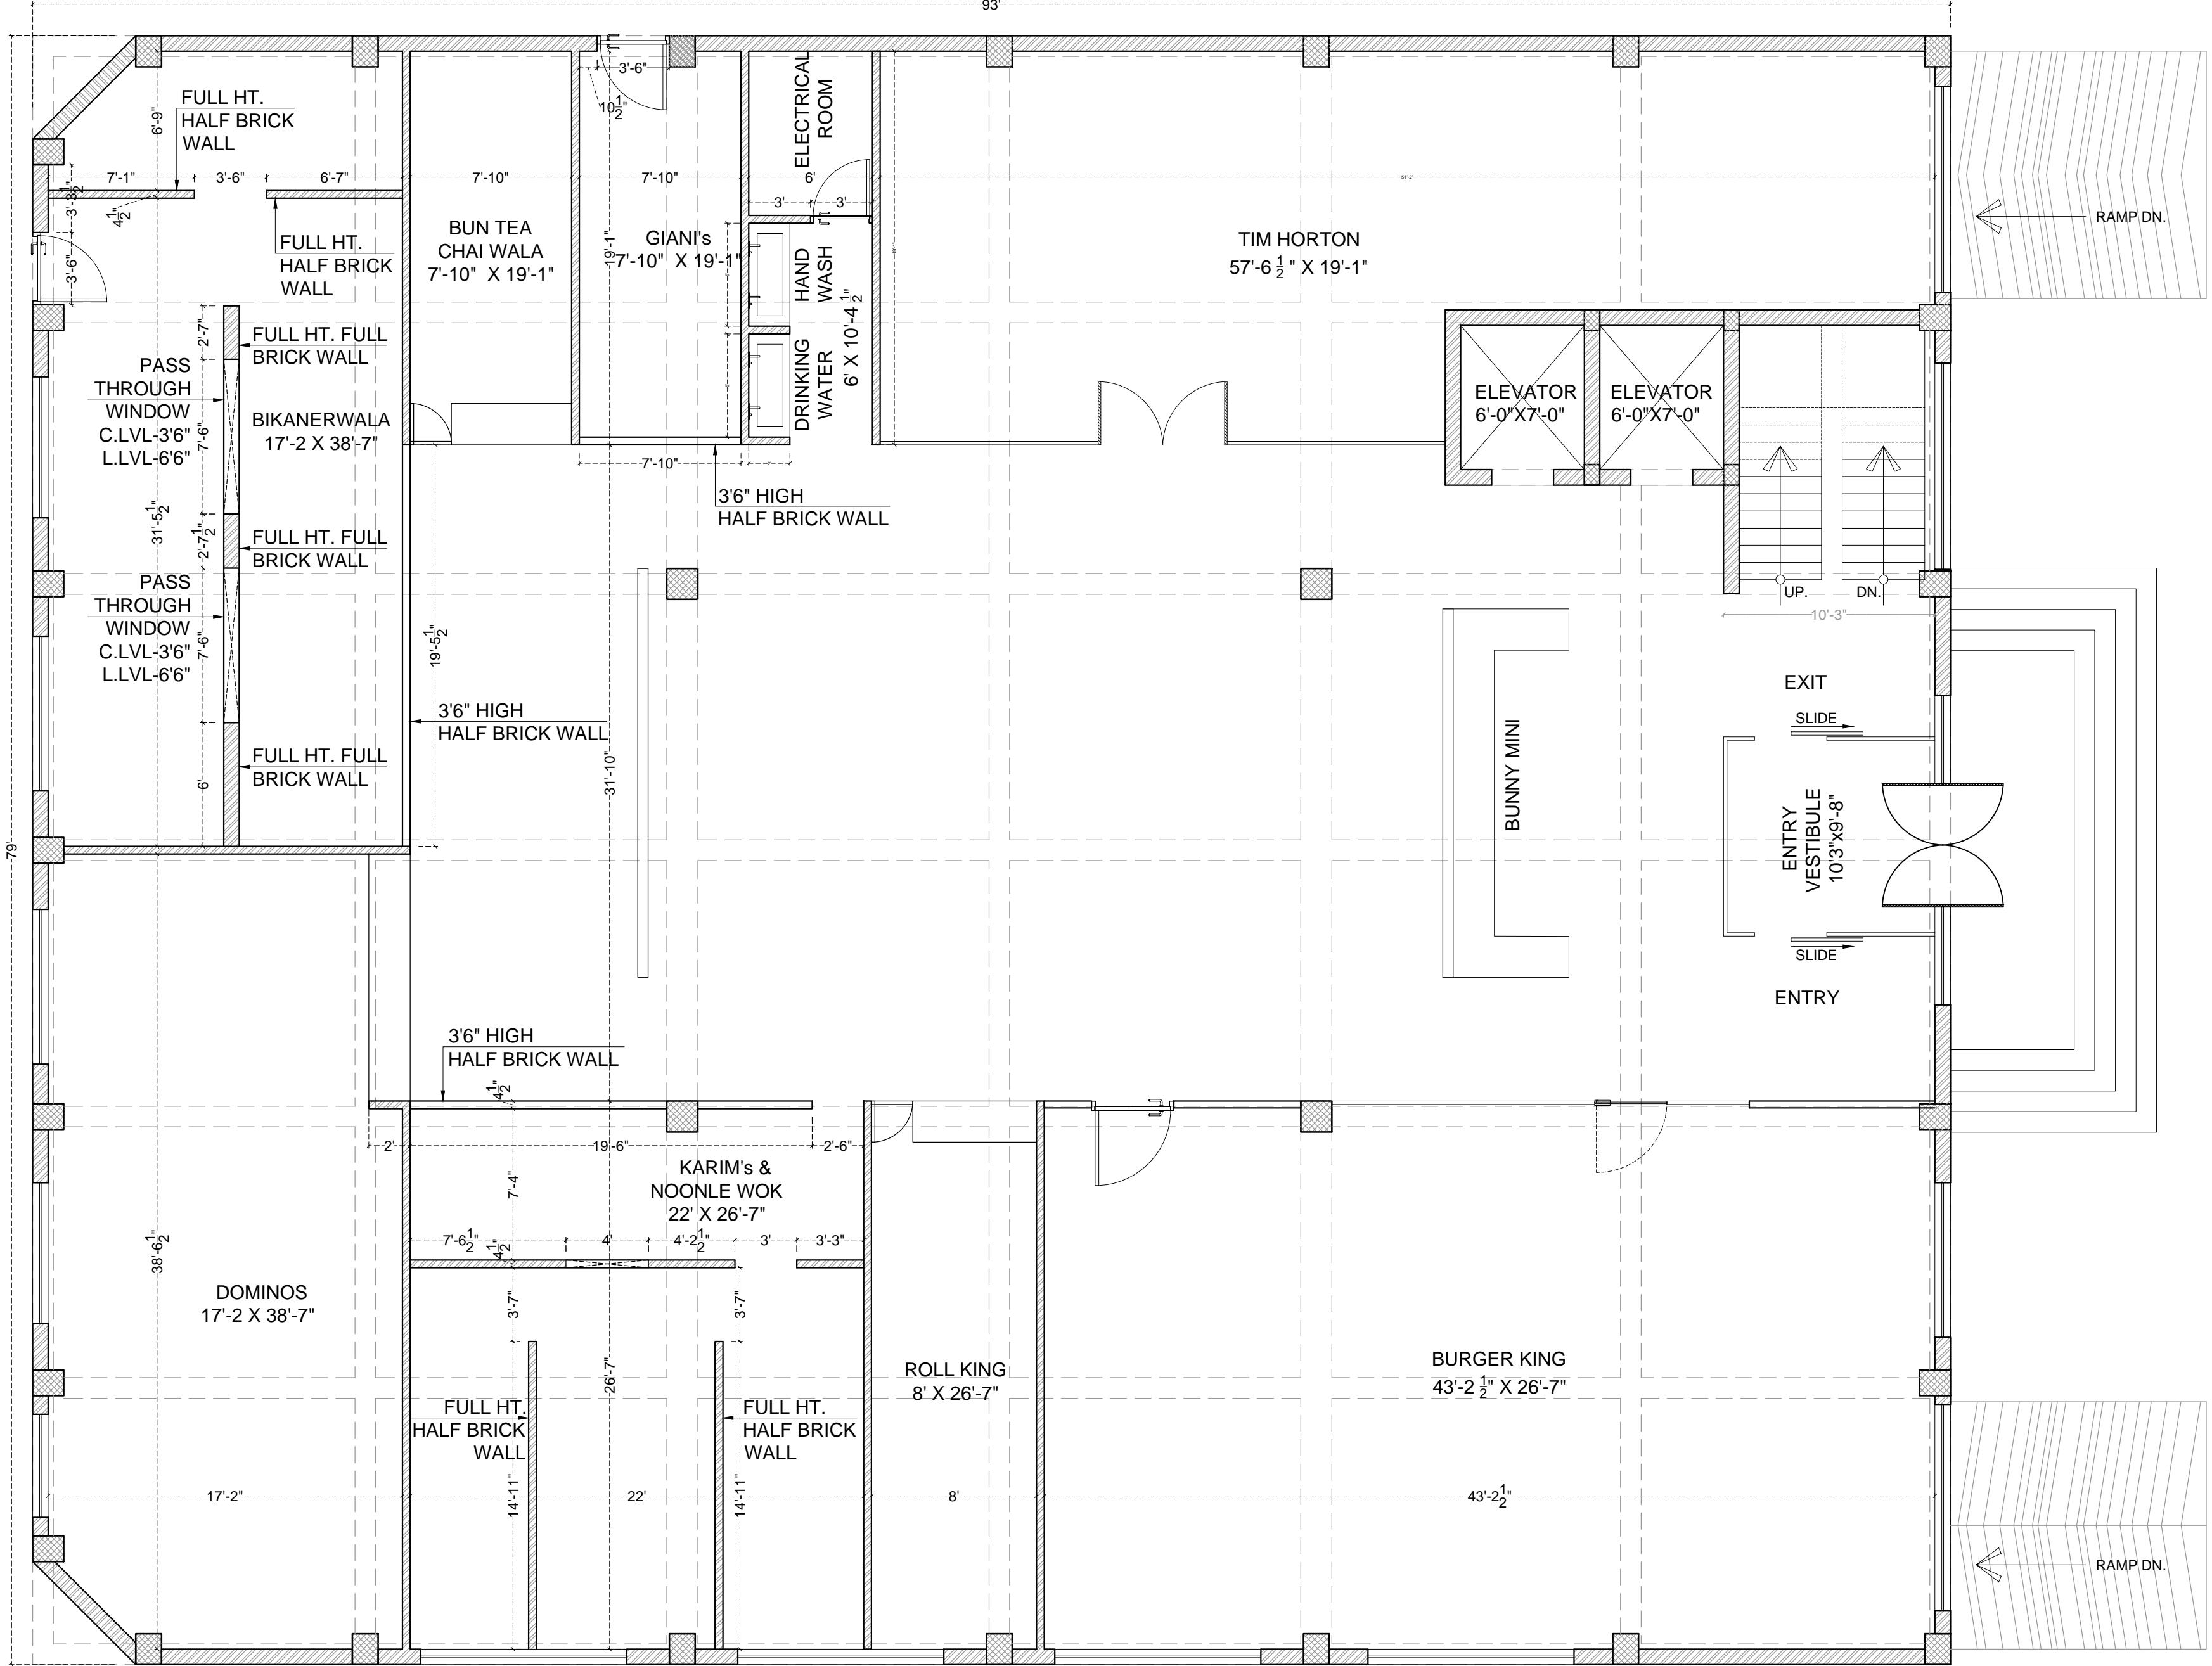

PROJECT
FOOD COURT

BLOCK
UNA-HIGHWAY

General Notes :
 1. All dimensions are in millimeters.
 2. Dimensions are to be read and not to be scaled.
 3. The contractors must verify all dimensions on site and refer the relevant STRUCTURAL and other MEP drawings before commencing any work or preparing shop drawings, and in case any discrepancy is noticed the same shall be brought to the notice of the architect and shall be clarified before execution of work.
 4. Refer this drawing along with the other relevant architectural, structural and MEP services drawings.
 5. All Sill & Lintel levels to be considered from FFL.

Rev.	Date	Description	Approved
Revision Index			

Rev.	Date	Description	Approved
Revision Index			

CLIENT
TFS (R&R) PVT. LTD.

ARCHITECTS

PLUGD
 Ar. Ritika Malik & Ar. Sourabh Khurana
 1st Floor, C-78, Sector-88, Noida - 201305

DRAWING TITLE
CIVIL LAYOUT


<input checked="" type="checkbox"/> FOR TENDER	DATE	PROJ. ARCHITECT
<input type="checkbox"/> FOR INFORMATION	14-12-2023	DRAWN
<input type="checkbox"/> FOR EXECUTION	SCALE	MAN'S
<input type="checkbox"/> FOR APPROVAL	NTS	CHECKED

DRAWING NO	REVISION
PL/UNA/WD/GF/LA-01	R0

PLUGD
 C-78, Sector 88, Noida-201305

The contents of this drawing constitute the original and unpublished work of PLUGD and no part of the drawing shall be disclosed / modified / used in any manner without their prior consent.

GROUND FLOOR PLAN

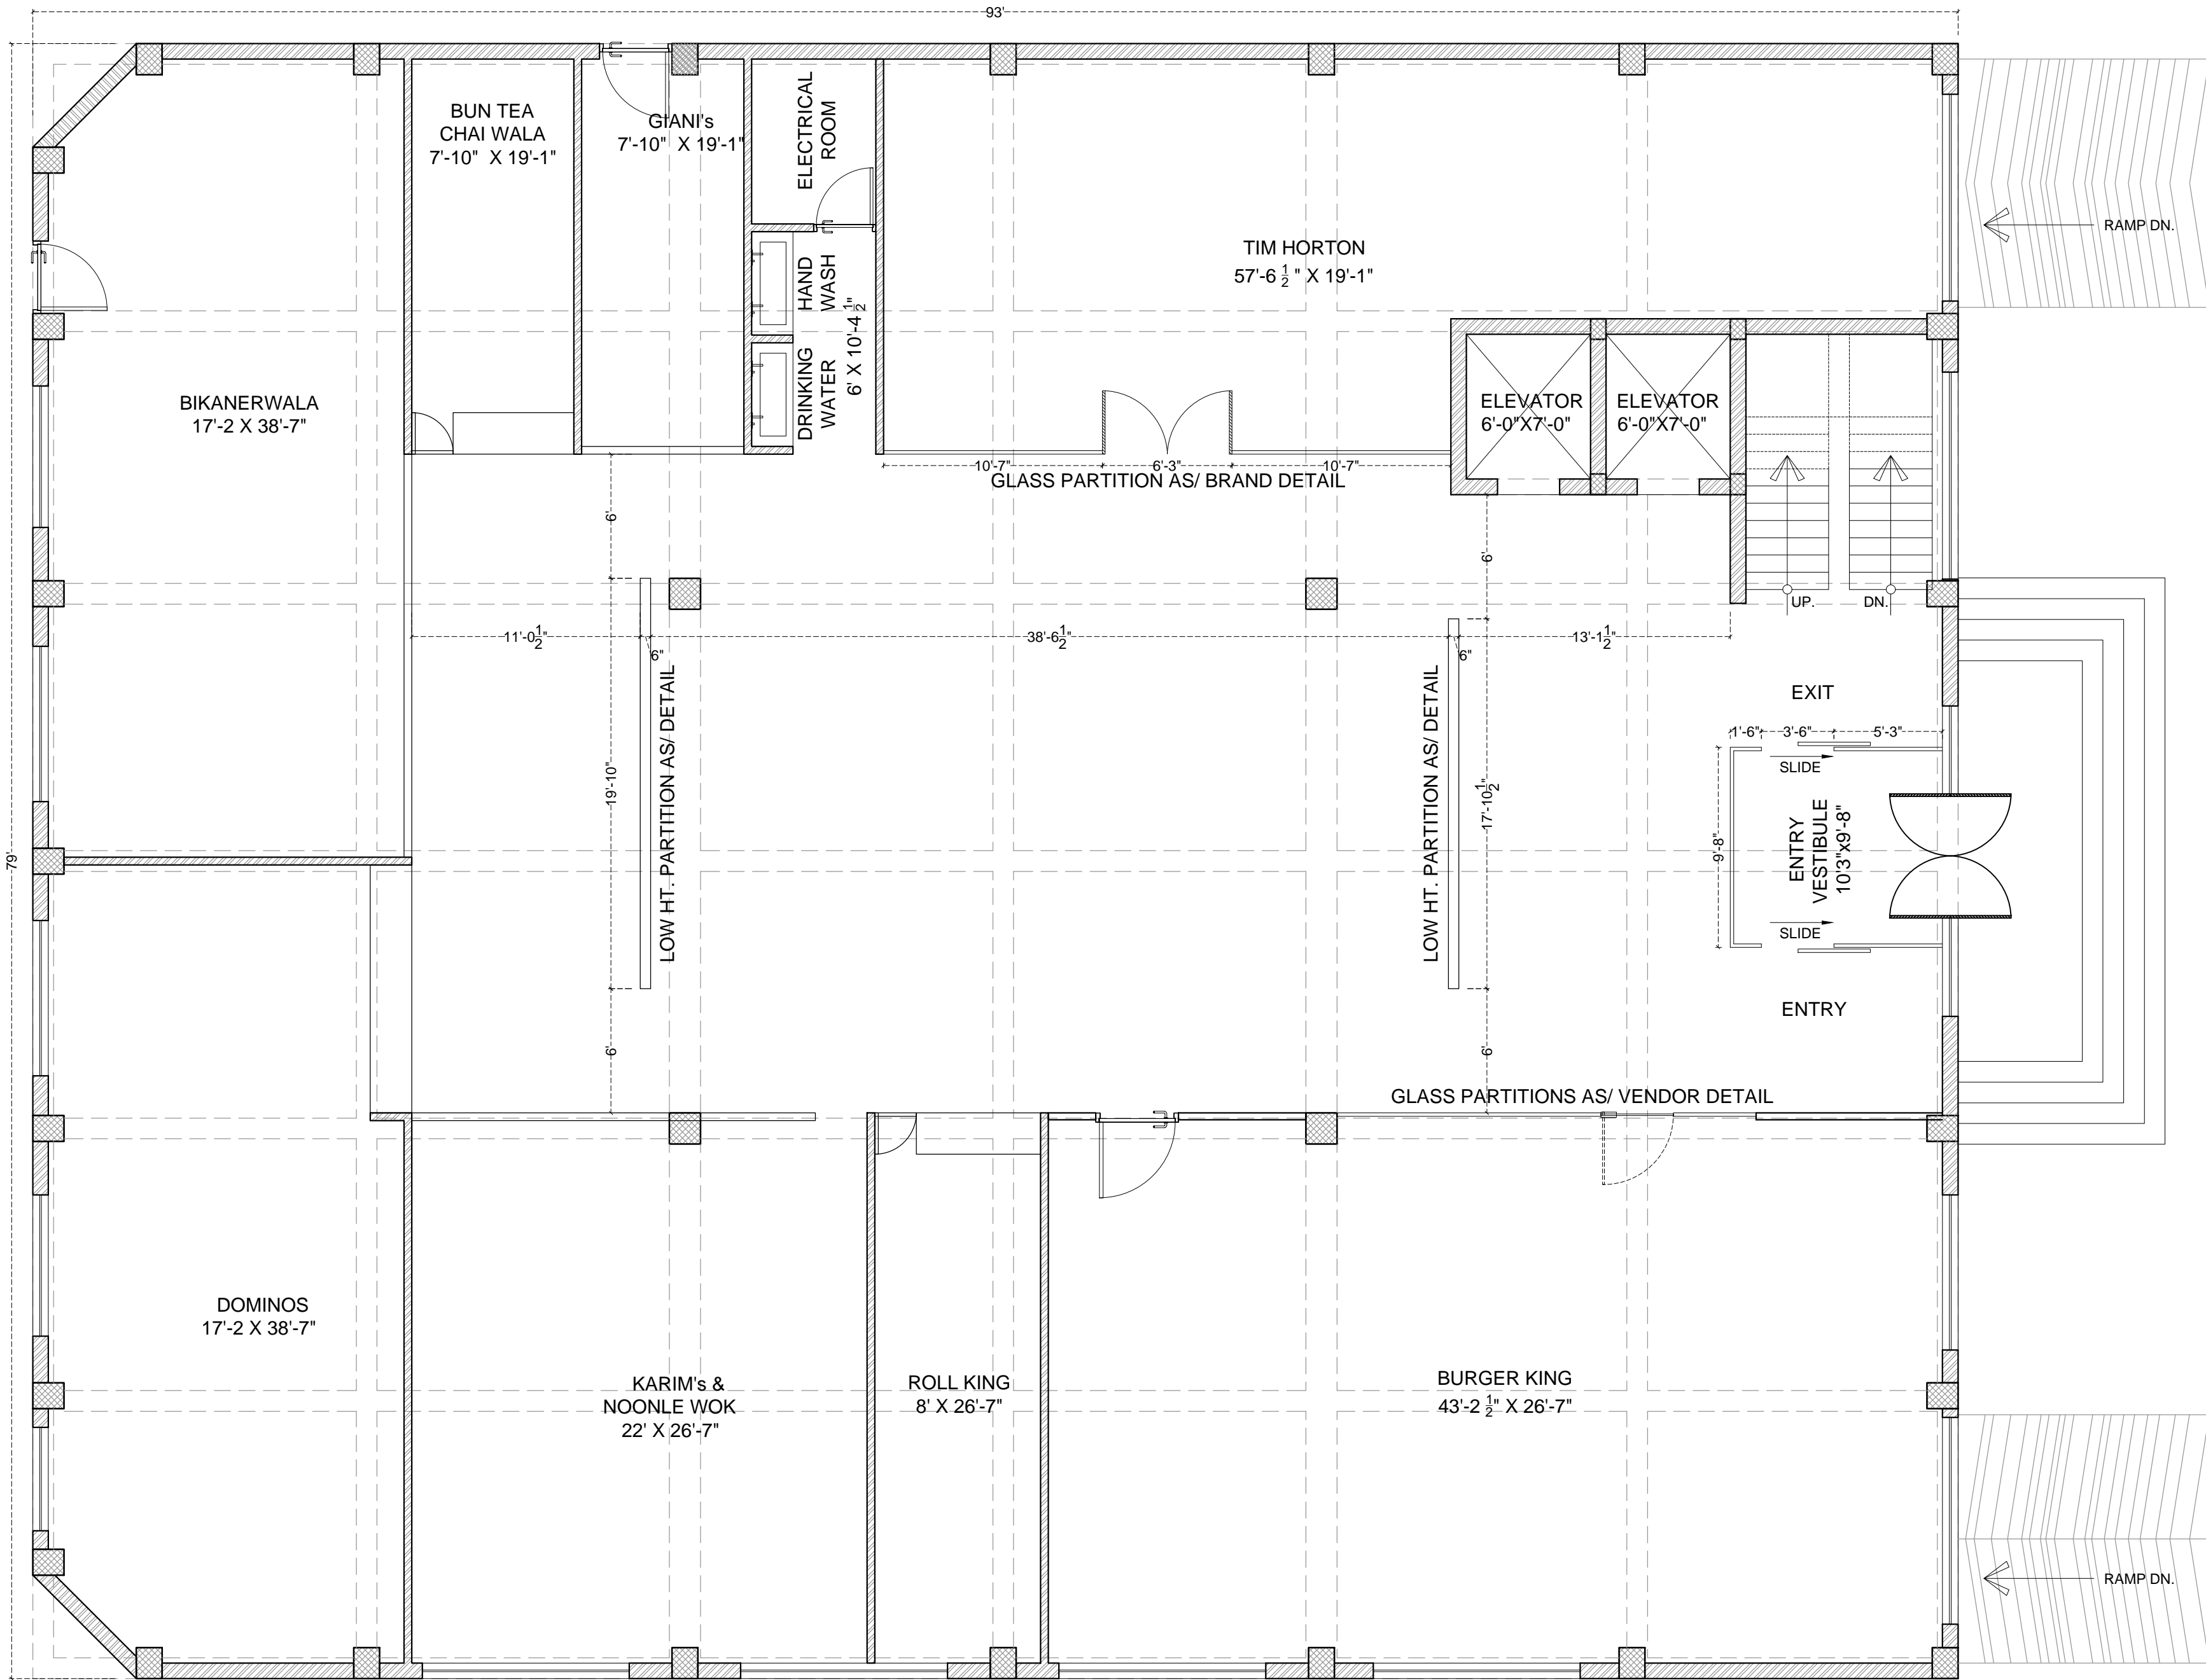

GROUND FLOOR PLAN

PROJECT

FOOD COURT

BLOCK

UNA-HIGHWAY

General Notes :


- All dimensions are in millimeters.
- Dimensions are to be read and not to be scaled.
- The contractors must verify all dimensions on site and refer the relevant STRUCTURAL and other MEP drawings before commencing any work or preparing shop drawings, and in case any discrepancy is noticed the same shall be brought to the notice of the architect and shall be clarified before execution of work.
- Refer this drawing along with the other relevant architectural, structural and MEP services drawings.
- All Sill & Lintel levels to be considered from FFL.

Rev.	Date	Description	Approved
Revision Index			

CLIENT

TFS (R&R) PVT. LTD.

ARCHITECTS

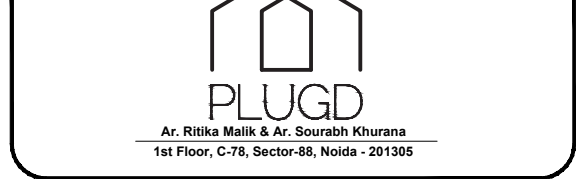

DRAWING TITLE

PARTITION LAYOUT

<input checked="" type="checkbox"/> FOR TENDER	DATE	PROJ ARCHITECT
<input type="checkbox"/> FOR INFORMATION	14-12-2023	DRAWN
<input type="checkbox"/> FOR EXECUTION	SCALE	MAN'S
<input type="checkbox"/> FOR APPROVAL	NTS	CHECKED

DRAWING NO


PL/UNA/WD/GF/LA-02

REVISION

R0

PLUGD
C-78, Sector 88, Noida-201305

The contents of this drawing constitute the original and unpublished work of PLUGD and no part of the drawing shall be disclosed / modified / used in any manner without their prior consent.

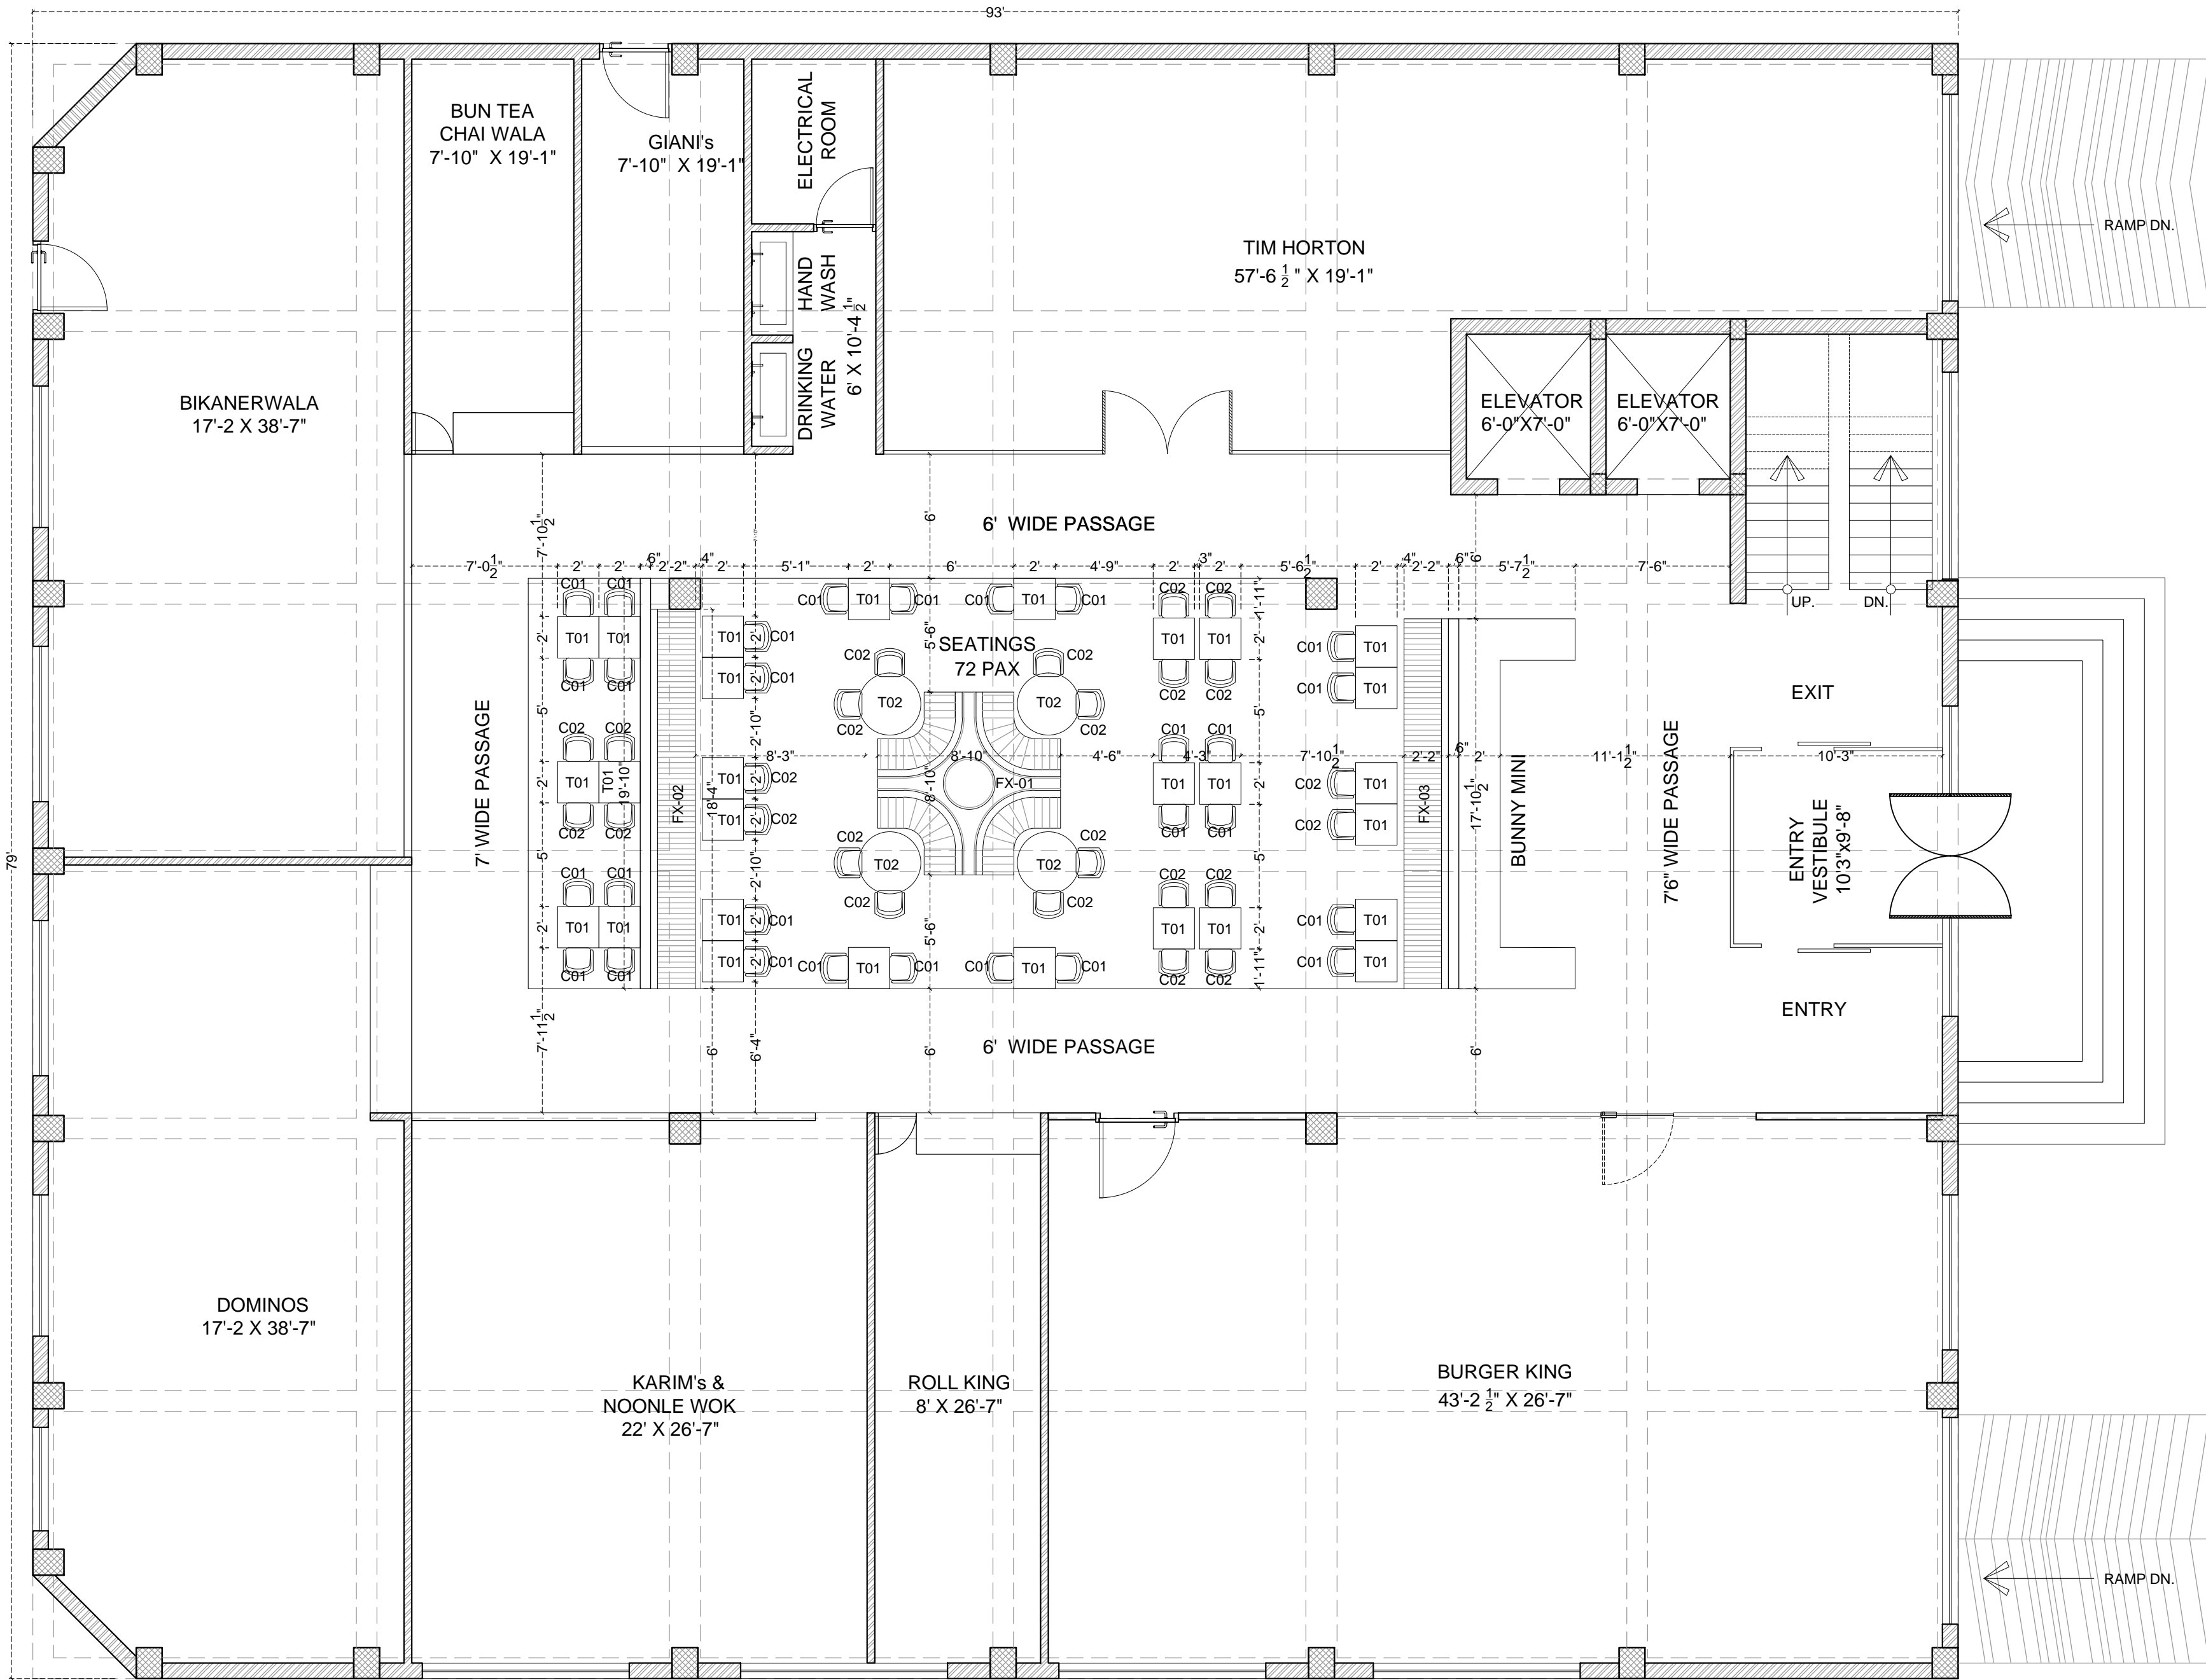

PROJECT

FOOD COURT

BLOCK

UNA-HIGHWAY

General Notes :

1. All dimensions are in millimeters.
2. Dimensions are to be read and not to be scaled.
3. The contractors must verify all dimensions on site and refer the relevant STRUCTURAL and other MEP drawings before commencing any work or preparing shop drawings, and in case any discrepancy is noticed the same shall be brought to the notice of the architect and shall be clarified before execution of work.
4. Refer this drawing along with the other relevant architectural, structural and MEP services drawings.
5. All Sill & Lintel levels to be considered from FFL.

Rev.	Date	Description	Approved
Revision Index			

CLIENT
TFS (R&R) PVT. LTD.

ARCHITECTS

PLUGD
Ar. Ritika Malik & Ar. Sourabh Khurana
1st Floor, C-78, Sector-88, Noida - 201305

DRAWING TITLE
FURNITURE LAYOUT

<input checked="" type="checkbox"/> FOR TENDER	DATE	PROJ ARCHITECT
<input type="checkbox"/> FOR INFORMATION	14-12-2023	DRAWN
<input type="checkbox"/> FOR EXECUTION	SCALE	MANIS
<input type="checkbox"/> FOR APPROVAL	NTS	CHECKED


DRAWING NO
PL/UNA/WD/GF/LA-03

REVISION
R0

PLUGD
C-78, Sector 88, Noida-201305

The contents of this drawing constitute the original and unpublished work of PLUGD and no part of the drawing shall be disclosed / modified / used in any manner without their prior consent.

GROUND FLOOR PLAN

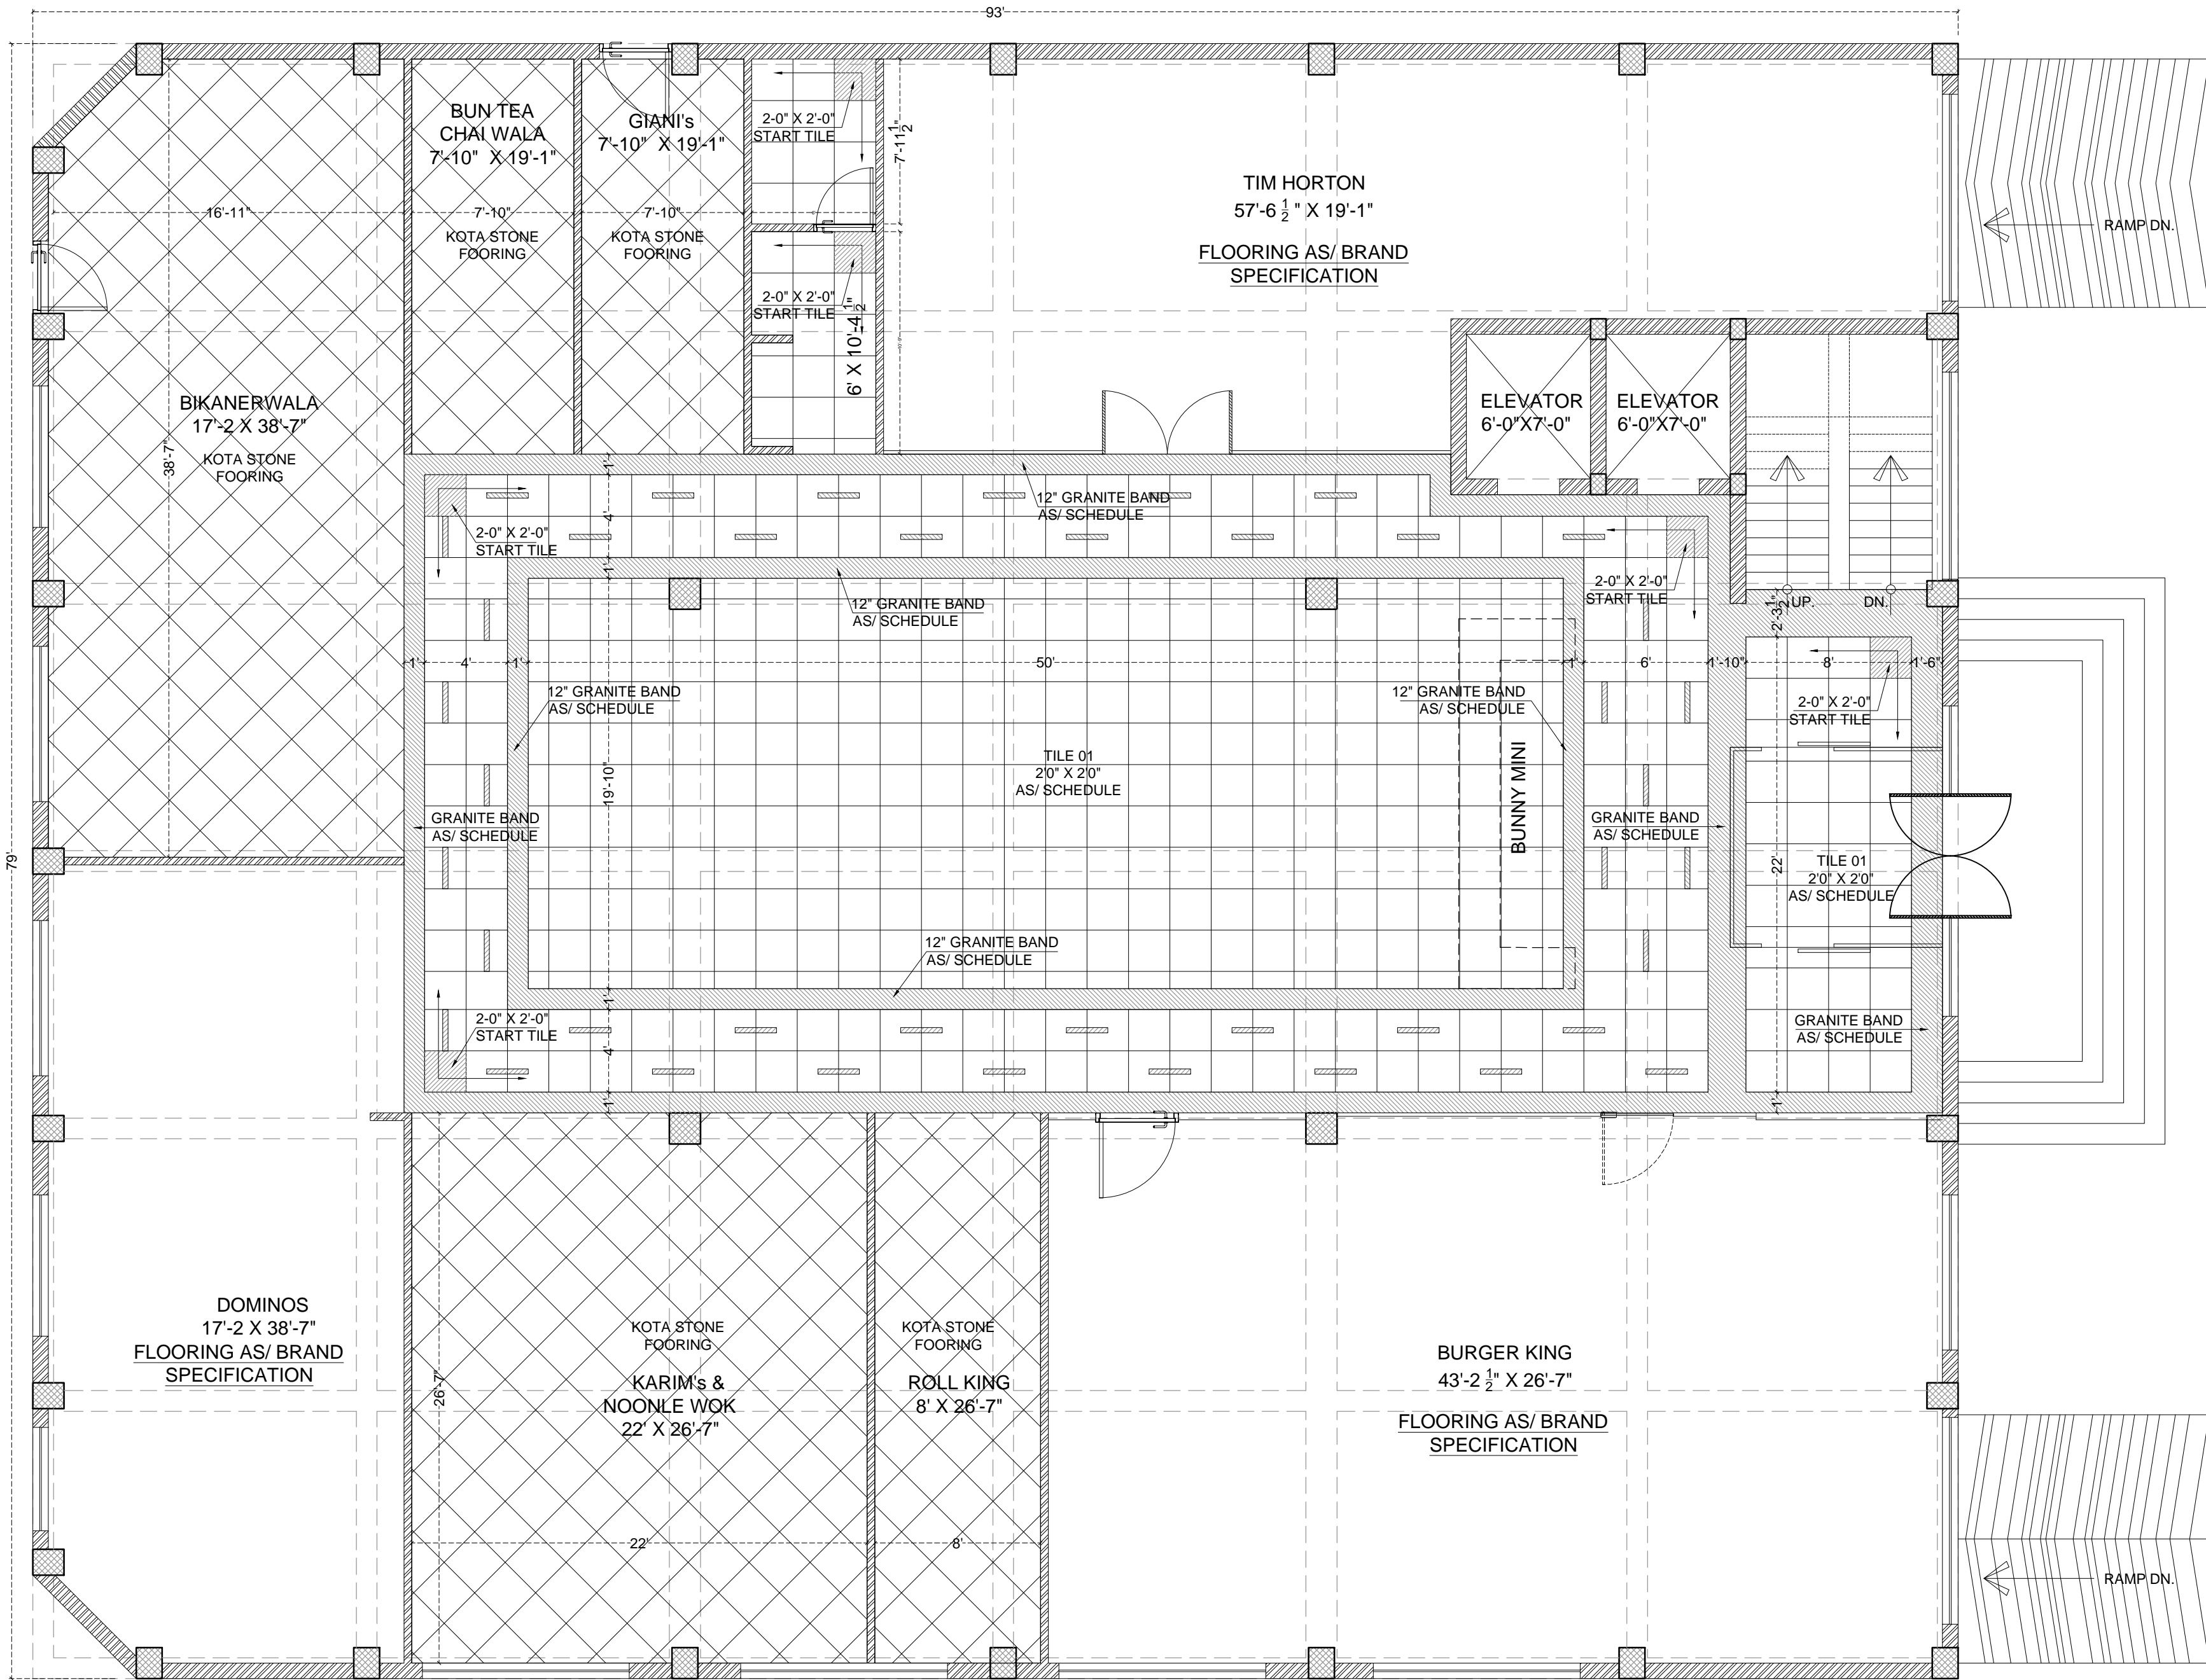

GROUND FLOOR PLAN

PROJECT

FOOD COURT

BLOCK

UNA-HIGHWAY

General Notes :


1. All dimensions are in millimeters.
2. Dimensions are to be read and not to be scaled.
3. The contractors must verify all dimensions on site and refer the relevant STRUCTURAL and other MEP drawings before commencing any work or preparing shop drawings, and in case any discrepancy is noticed the same shall be brought to the notice of the architect and shall be clarified before execution of work.
4. Refer this drawing along with the other relevant architectural, structural and MEP services drawings.
5. All Sill & Lintel levels to be considered from FFL.

S.NO.	TYPE	CODE	SIZE	PICTURE	MARKING	REMARKS
1.	TILE-01	UNT-1	600 X 600			NO SPACER
2.	POLISHED GRANITE STONE	UNT-2	CUSTOM			NO SPACER
3.	POLISHED GRANITE STONE	UNT-3	3' X 24"			
4.	KOTA STONE	UNT-4	CUSTOM			NO SPACER

Rev.	Date	Description	Approved
Revision Index			

CLIENT
TFS (R&R) PVT. LTD.

ARCHITECTS



PLUGD
Ar. Ritika Malik & Ar. Sourabh Khurana
1st Floor, C-78, Sector-88, Noida - 201305

DRAWING TITLE
FLOORING LAYOUT


<input checked="" type="checkbox"/> FOR TENDER	DATE	PROJ ARCHITECT
<input type="checkbox"/> FOR INFORMATION	14-12-2023	DRAWN
<input type="checkbox"/> FOR EXECUTION	SCALE	MANIS
<input type="checkbox"/> FOR APPROVAL	NTS	CHECKED

DRAWING NO
PL/UNA/WD/GF/LA-04

REVISION
R0

PLUGD
C-78, Sector 88, Noida-201305

The contents of this drawing constitute the original and unpublished work of PLUGD and no part of the drawing shall be disclosed / modified / used in any manner without their prior consent.

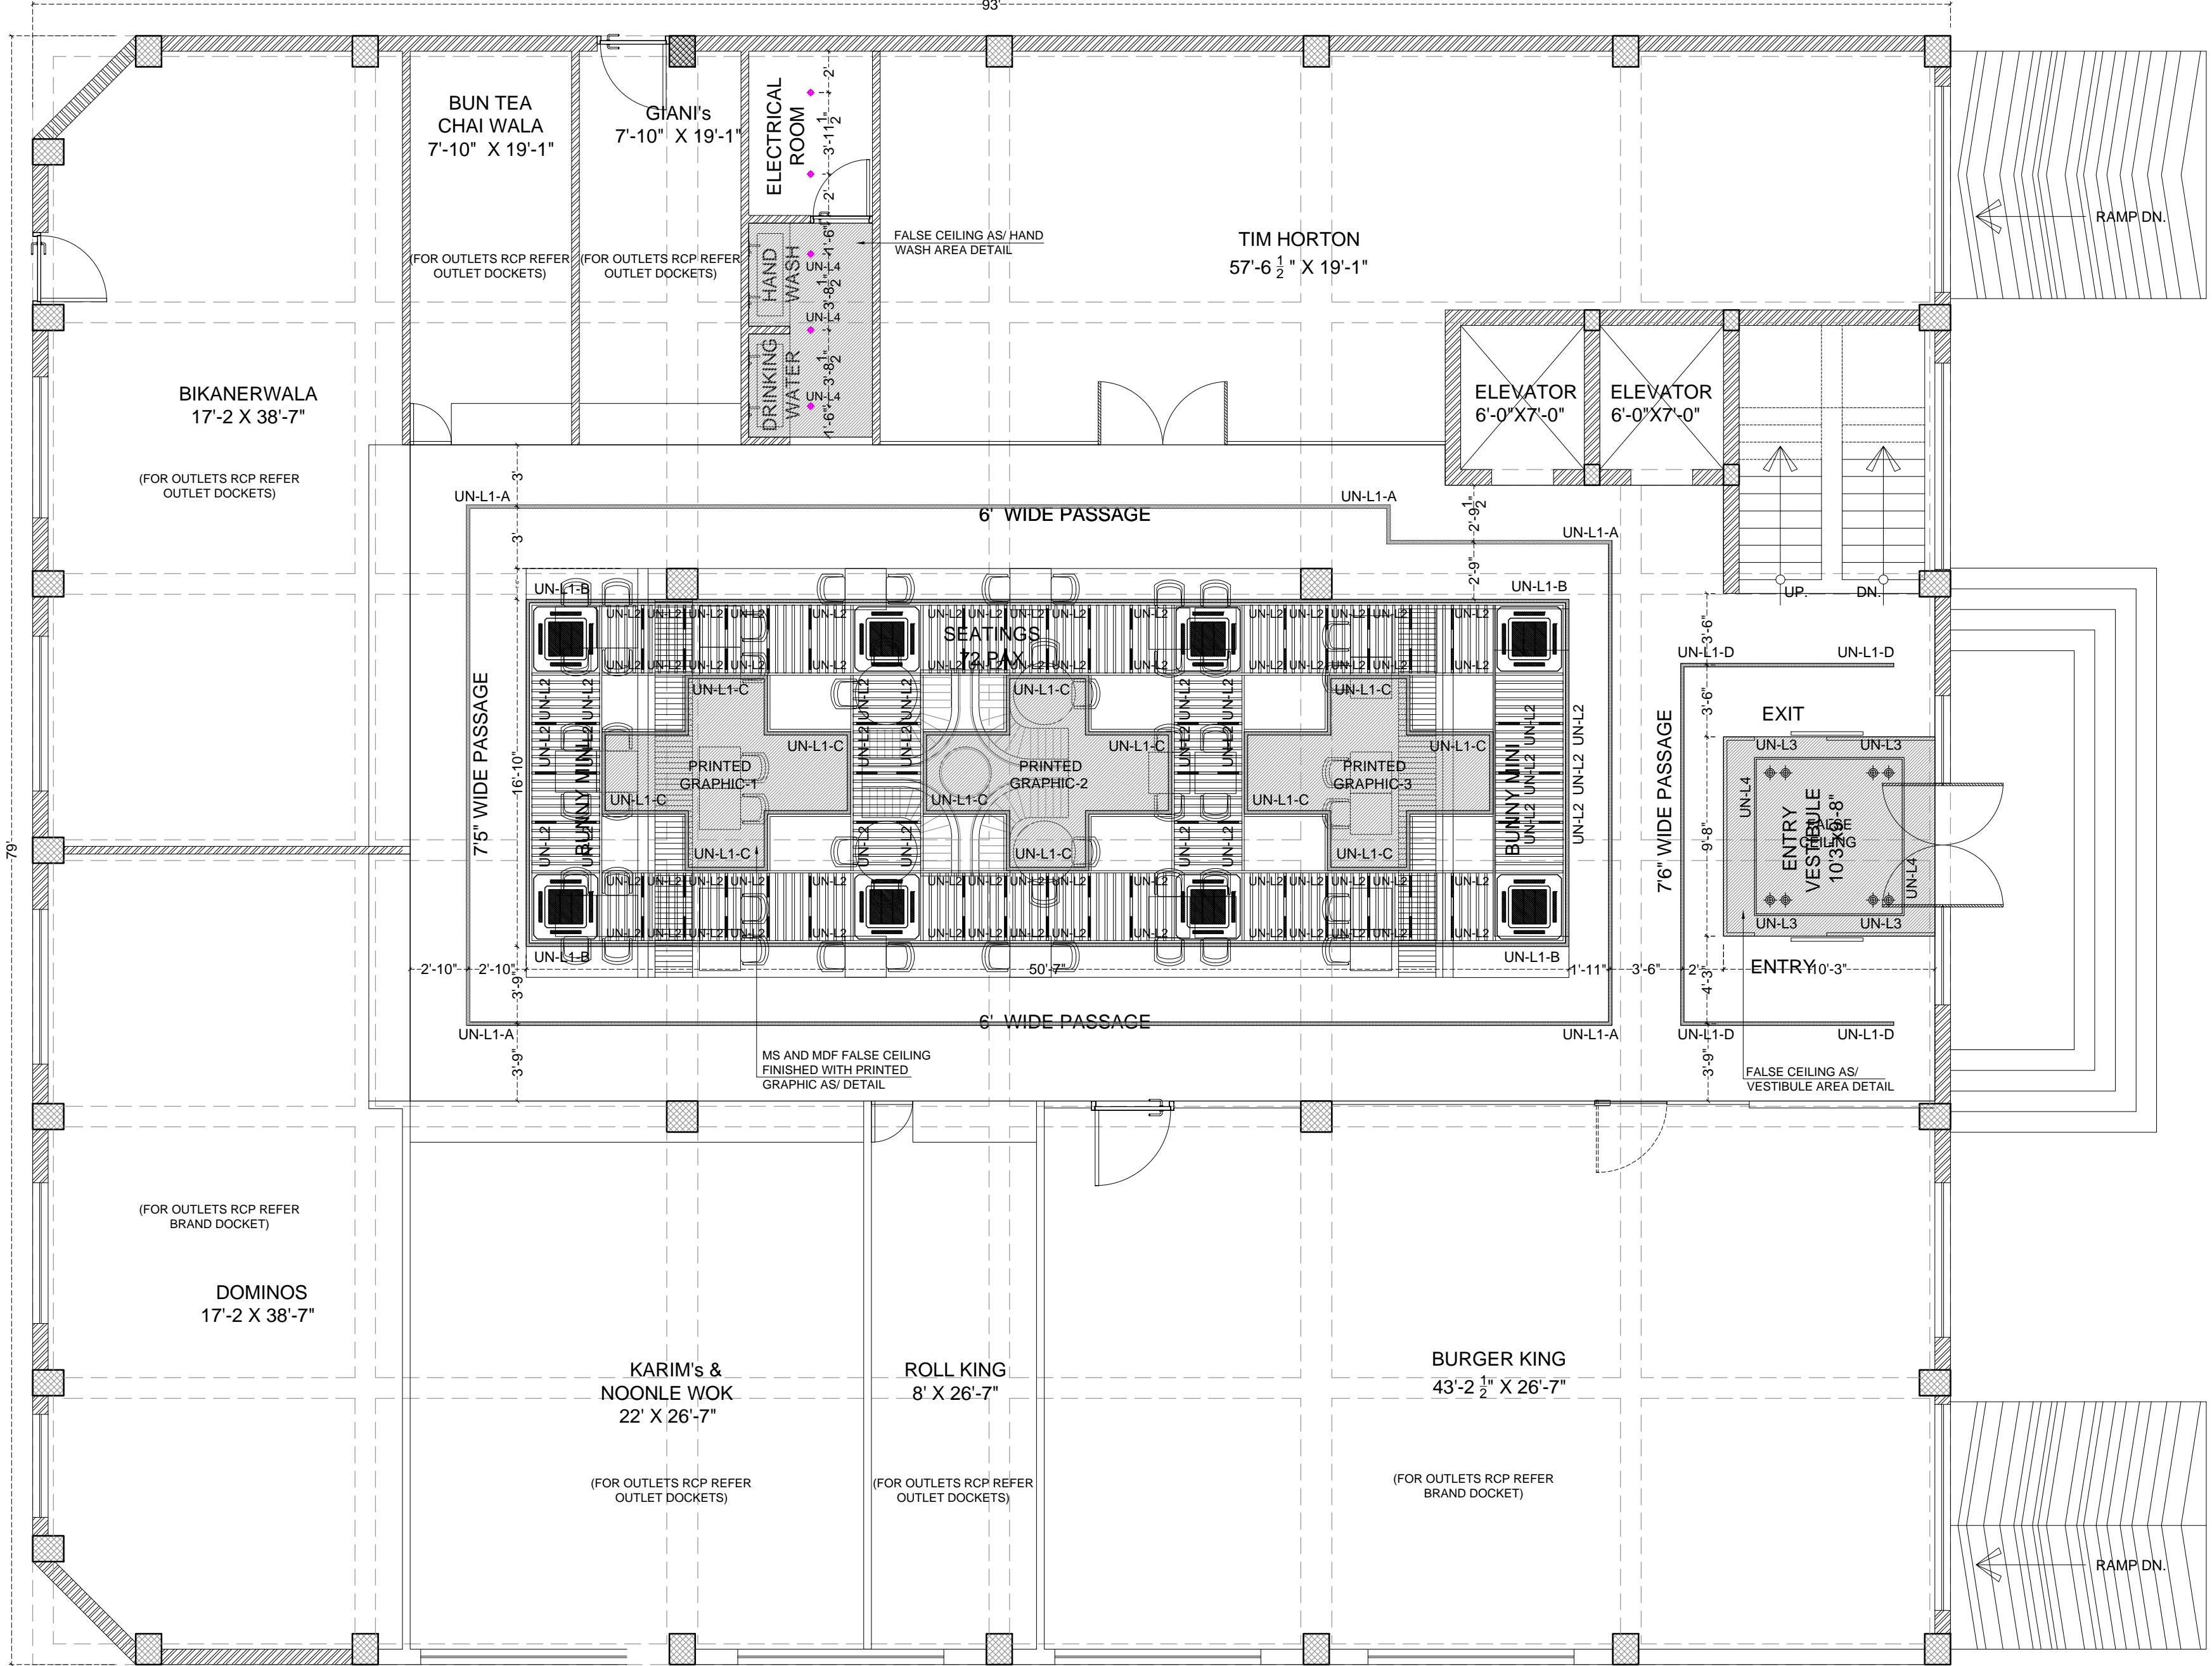

PROJECT

FOOD COURT

BLOCK

UNA-HIGHWAY

General Notes :

1. All dimensions are in millimeters.
2. Dimensions are to be read and not to be scaled.
3. The contractors must verify all dimensions on site and refer the relevant STRUCTURAL and other MEP drawings before commencing any work or preparing shop drawings, and in case any discrepancy is noticed the same shall be brought to the notice of the architect and shall be clarified before execution of work.
4. Refer this drawing along with the other relevant architectural, structural and MEP services drawings.
5. All Sill & Lintel levels to be considered from FFL.

S.NO.	TYPE	CODE	PICTURE	REMARKS
1.	Suspended Profile light, size as/ detail - Y (50X70MM)	UN-L1		Customized-4000K
2.	Hanging profile with blade type fixture	UN-L2		4000K
3.	Ceiling Light	UN-L3		4000K - (7-10 W)
4.	Concealed profile light - 1" wide with color	UN-L4		4000K

Rev.	Date	Description	Approved
Revision Index			

CLIENT
TFS (R&R) PVT. LTD.

ARCHITECTS

Ar. Ritika Malik & Ar. Sourabh Khurana
1st Floor, C-78, Sector-88, Noida - 201305

DRAWING TITLE
REFLECTED CEILING PLAN

<input checked="" type="checkbox"/> FOR TENDER	DATE	PROJ ARCHITECT
<input type="checkbox"/> FOR INFORMATION	14-12-2023	DRAWN
<input type="checkbox"/> FOR EXECUTION	SCALE	MANSD
<input type="checkbox"/> FOR APPROVAL	NTS	CHECKED

DRAWING NO
PL/UNA/WD/GF/LA-05

REVISION
R0

PLUGD
C-78, Sector 88, Noida-201305

The contents of this drawing constitute the original and unpublished work of PLUGD and no part of the drawing shall be disclosed / modified / used in any manner without their prior consent.

GROUND FLOOR PLAN