

PROJECT
FOOD COURT


BLOCK
UNA-HIGHWAY

General Notes :

- All dimensions are in millimeters.
- Dimensions are to be read and not to be scaled.
- The contractors must verify all dimensions on site and refer the relevant STRUCTURAL and other MEP drawings before commencing any work or preparing shop drawings, and in case any discrepancy is noticed the same shall be brought to the notice of the architect and shall be clarified before execution of work.
- Refer this drawing along with the other relevant architectural, structural and MEP services drawings.
- All Sill & Lintel levels to be considered from FFL.

Rev.	Date	Description	Approved

CLIENT
TFS (R&R) PVT. LTD.

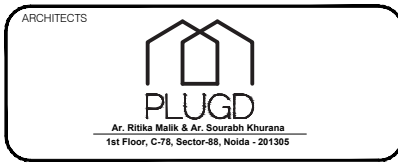

DRAWING TITLE
DETAIL LAYOUT

<input checked="" type="checkbox"/> FOR TENDER	DATE	PROJ ARCHITECT
<input type="checkbox"/> FOR INFORMATION	08.01.24	DRAWN
<input type="checkbox"/> FOR EXECUTION	SCALE	MAN/S
<input type="checkbox"/> FOR APPROVAL	NTS	CHECKED


DRAWING NO
PL/UNA/WD/KNW-01

REVISION
R0

PLUGD
C-78, Sector 88, Noida-201305

The contents of this drawing constitute the original and unpublished work of PLUGD and no part of the drawing shall be disclosed / modified / used in any manner without their prior consent.

DETAIL LAYOUT OF KARIM'S & NOODLE WOK

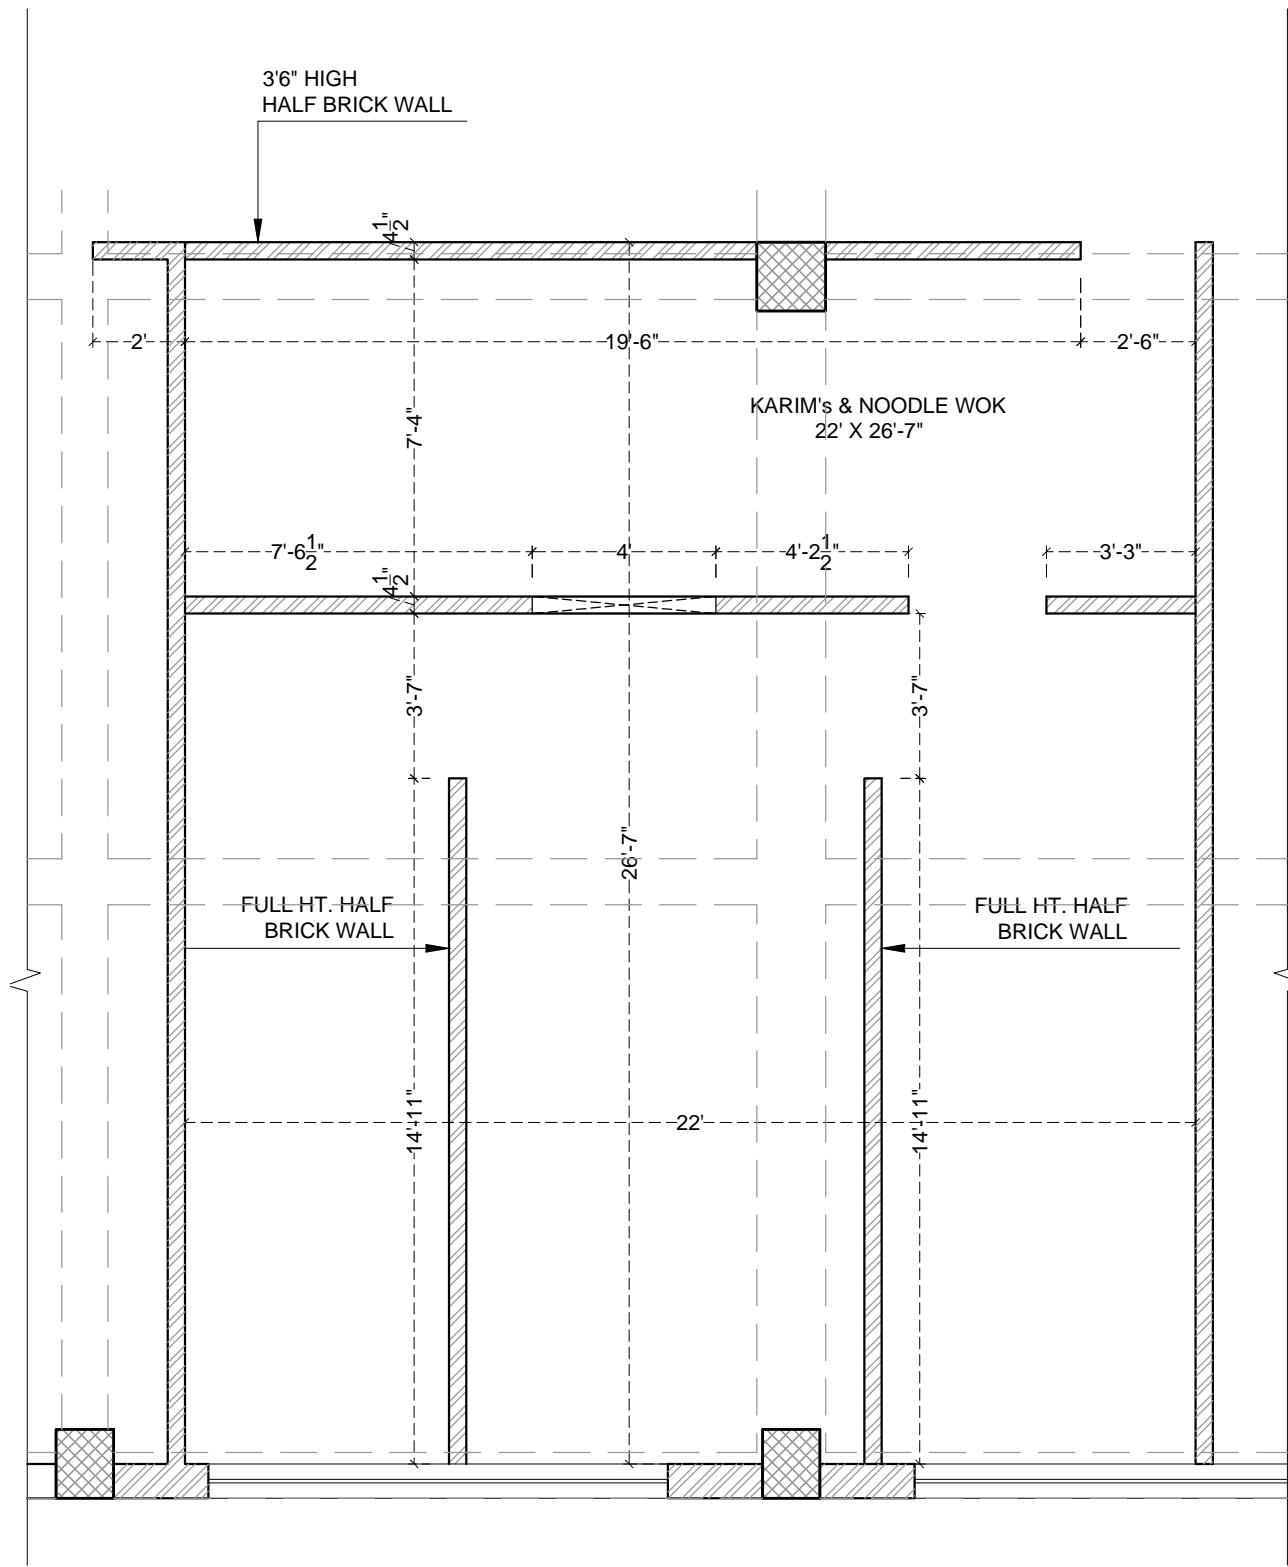

CIVIL LAYOUT OF KARIM's & NOODLE WOK


PROJECT
FOOD COURT

BLOCK
UNA-HIGHWAY

- General Notes :
- All dimensions are in millimeters.
 - Dimensions are to be read and not to be scaled.
 - The contractors must verify all dimensions on site and refer the relevant STRUCTURAL and other MEP drawings before commencing any work or preparing shop drawings, and in case any discrepancy is noticed the same shall be brought to the notice of the architect and shall be clarified before execution of work.
 - Refer this drawing along with the other relevant architectural, structural and MEP services drawings.
 - All Sill & Lintel levels to be considered from FFL.

Rev.	Date	Description	Approved
Revision Index			

CLIENT
TFS (R&R) PVT. LTD.

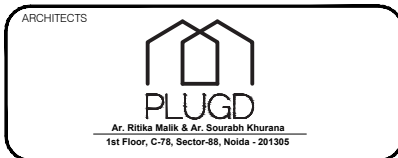

DRAWING TITLE
CIVIL LAYOUT


<input checked="" type="checkbox"/> FOR TENDER	DATE 08.01.24	PROJ.Architect
<input type="checkbox"/> FOR INFORMATION	SCALE	DRAWN
<input type="checkbox"/> FOR EXECUTION	NTS	MANIS
<input type="checkbox"/> FOR APPROVAL		CHECKED

DRAWING NO
PL/UNA/WD/KNW-02

REVISION
R0

PLUGD
C-78, Sector 88, Noida-201305

The contents of this drawing constitute the original and unpublished work of PLUGD and no part of the drawing shall be disclosed / modified / used in any manner without their prior consent.

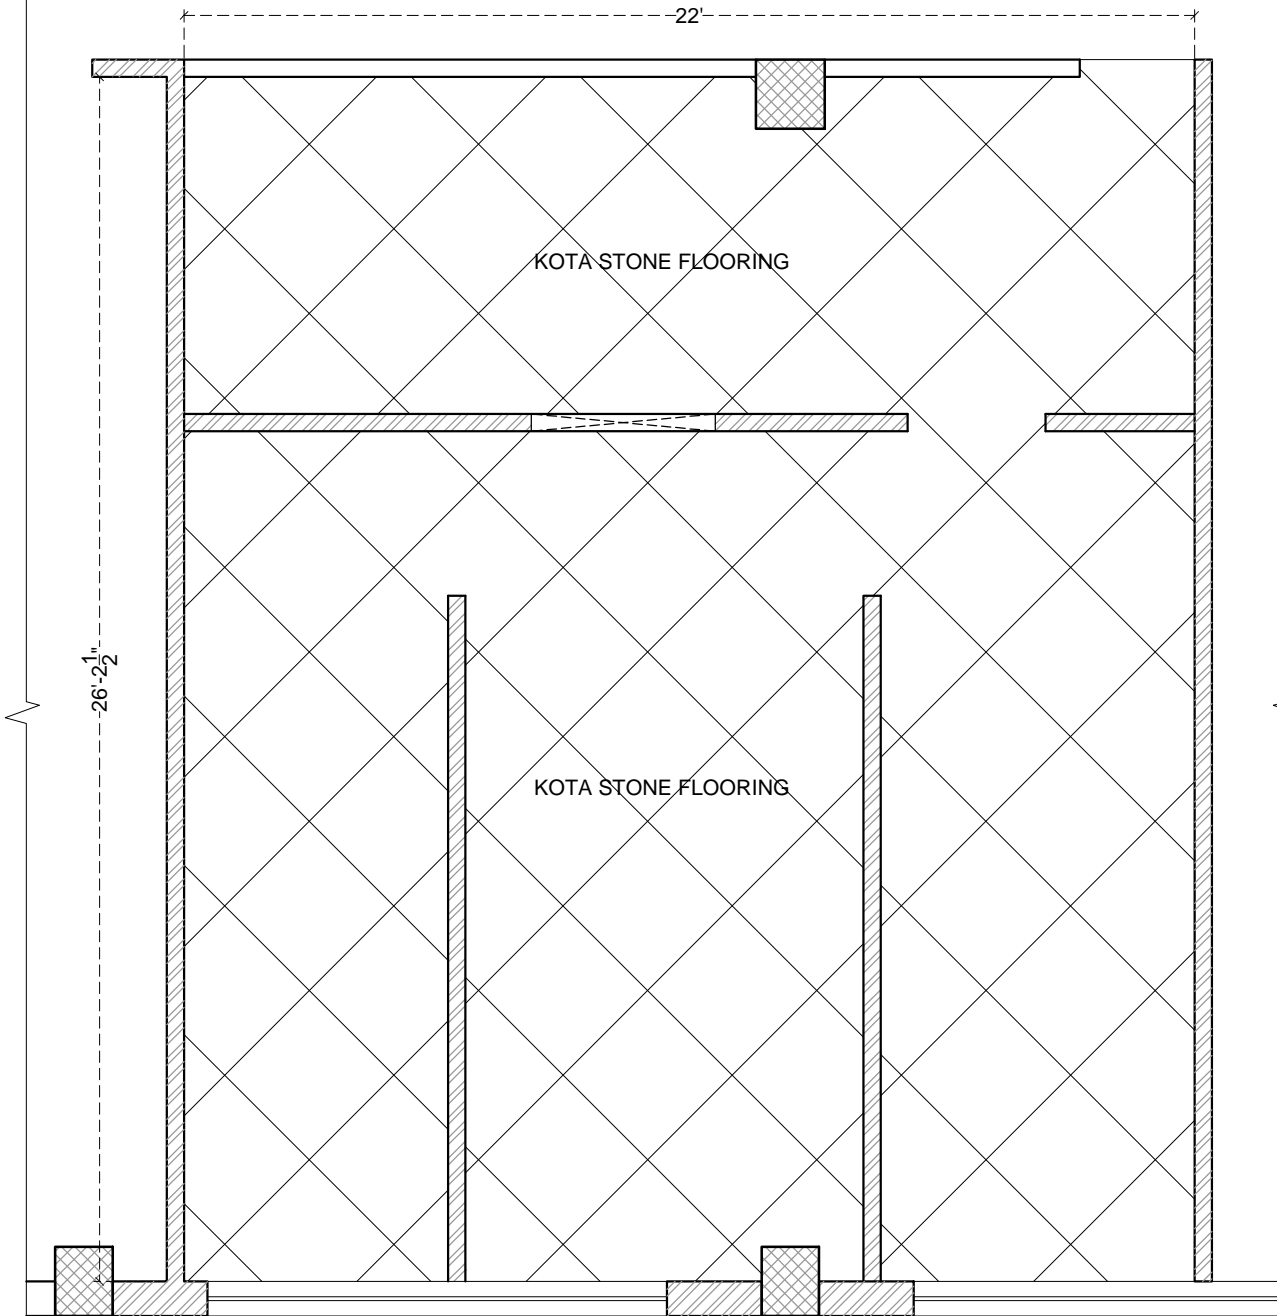

FLOORING LAYOUT OF KARIM'S & NOODLE WOK

PROJECT

FOOD COURT

BLOCK

UNA-HIGHWAY

General Notes :

1. All dimensions are in millimeters.
2. Dimensions are to be read and not to be scaled.
3. The contractors must verify all dimensions on site and refer the relevant STRUCTURAL and other MEP drawings before commencing any work or preparing shop drawings, and in case any discrepancy is noticed the same shall be brought to the notice of the architect and shall be clarified before execution of work.
4. Refer this drawing along with the other relevant architectural, structural and MEP services drawings.
5. All Sill & Lintel levels to be considered from FFL.

Rev.	Date	Description	Approved

CLIENT
TFS (R&R) PVT. LTD.

ARCHITECTS

PLUGD
Ar. Ritika Malik & Ar. Sourabh Khurana
1st Floor, C-78, Sector-88, Noida - 201305

DRAWING TITLE
FLOORING LAYOUT


<input checked="" type="checkbox"/> FOR TENDER	DATE	PROJ.Architect
<input type="checkbox"/> FOR INFORMATION	08.01.24	DRAWN
<input type="checkbox"/> FOR EXECUTION	SCALE	MANIS
<input type="checkbox"/> FOR APPROVAL	NTS	CHECKED

DRAWING NO
PL/UNA/WD/KNW-03

REVISION
R0

PLUGD
C-78, Sector 88, Noida-201305

The contents of this drawing constitute the original and unpublished work of PLUGD and no part of the drawing shall be disclosed / modified / used in any manner without their prior consent.

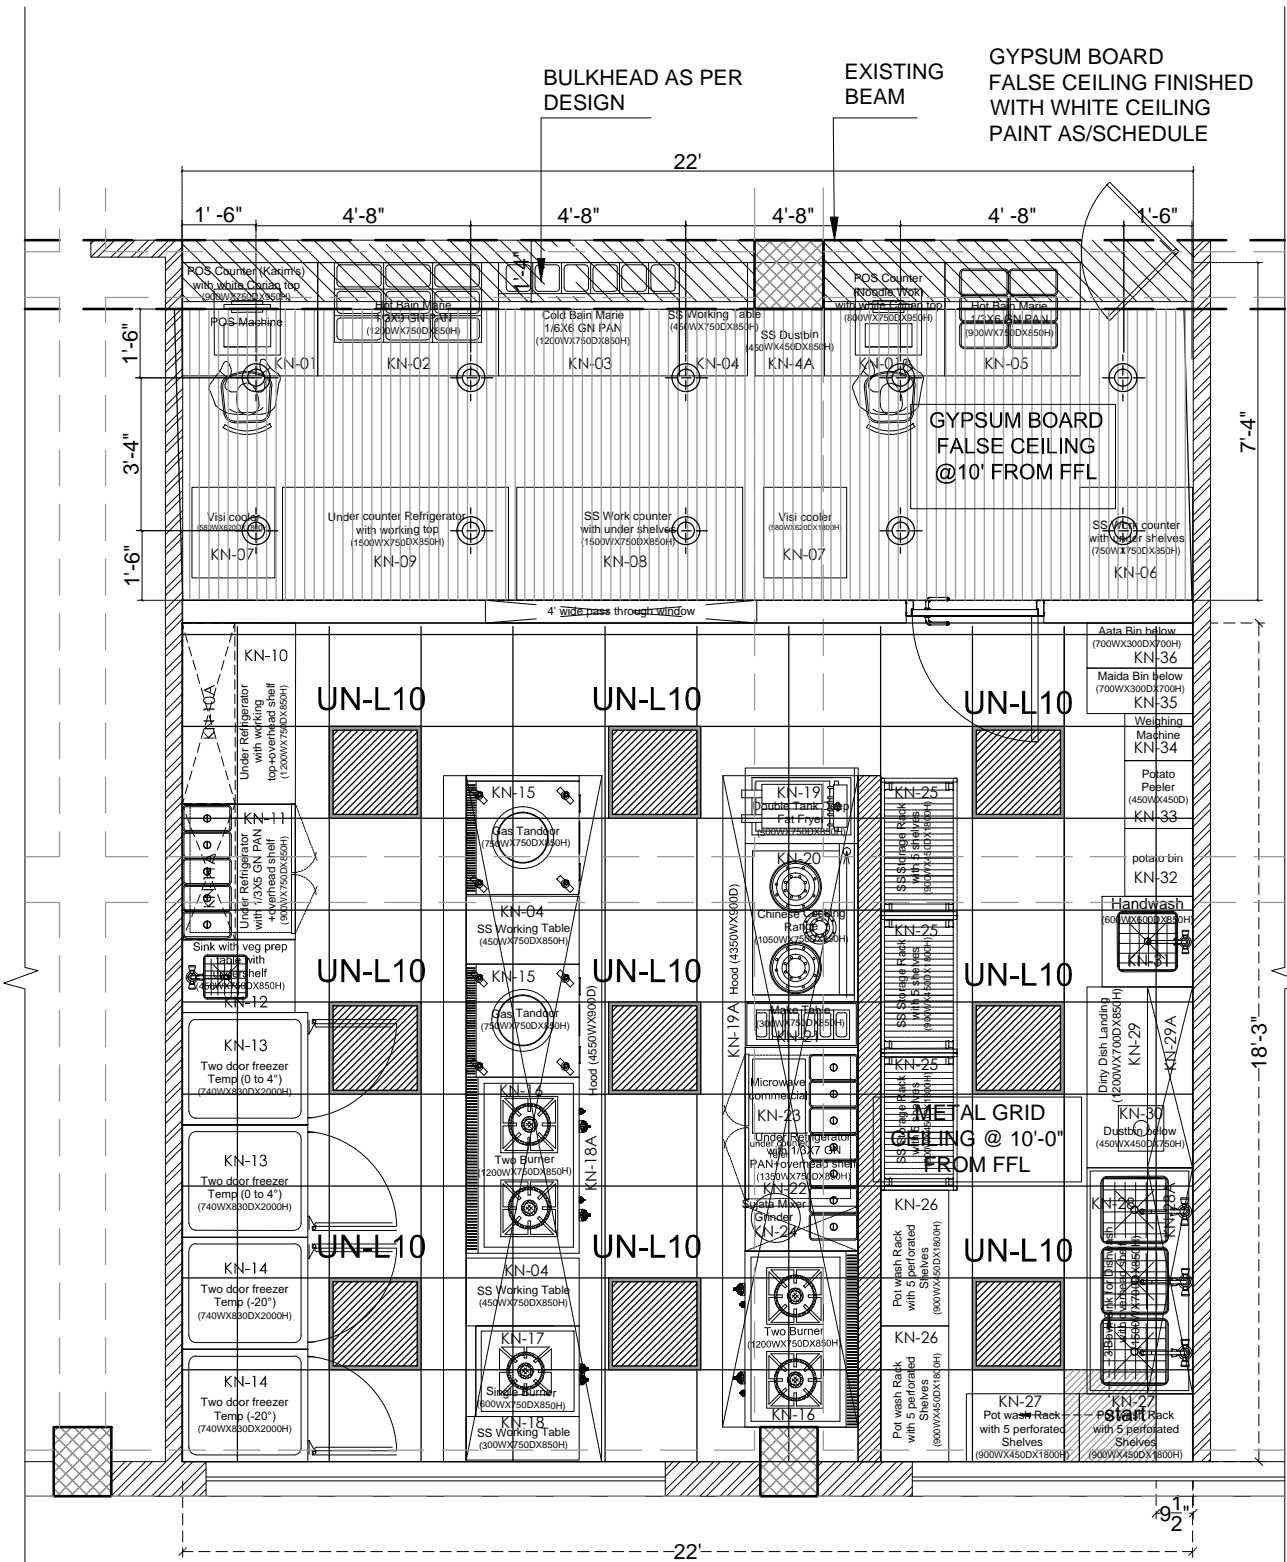

CEILING PLAN OF KARIM'S & NOODLE WOK

LEGEND

S.NO.	TYPE	CODE	PICTURE
1.	Ceiling Light	UN-L8	
2.	Panel Light	UN-L10	

PROJECT
FOOD COURT

BLOCK
UNA-HIGHWAY

General Notes :

- All dimensions are in millimeters.
- Dimensions are to be read and not to be scaled.
- The contractors must verify all dimensions on site and refer the relevant STRUCTURAL and other MEP drawings before commencing any work or preparing shop drawings, and in case any discrepancy is noticed the same shall be brought to the notice of the architect and shall be clarified before execution of work.
- Refer this drawing along with the other relevant architectural, structural and MEP services drawings.
- All Sill & Lintel levels to be considered from FFL.

Rev.	Date	Description	Approved

CLIENT
TFS (R&R) PVT. LTD.

ARCHITECTS

Ar. Ritika Malik & Ar. Sourabh Khurana
1st Floor, C-7B, Sector-88, Noida - 201305

DRAWING TITLE
CEILING LAYOUT


<input checked="" type="checkbox"/> FOR TENDER	DATE	PROJ.Architect
<input type="checkbox"/> FOR INFORMATION	08.01.24	DRAWN
<input type="checkbox"/> FOR EXECUTION	SCALE	MANIS
<input type="checkbox"/> FOR APPROVAL	NTS	CHECKED

DRAWING NO
PL/UNA/WD/KNW-04


REVISION
R0

PLUGD
C-7B, Sector 88, Noida-201305

The contents of this drawing constitute the original and unpublished work of PLUGD and no part of the drawing shall be disclosed / modified / used in any manner without their prior consent.

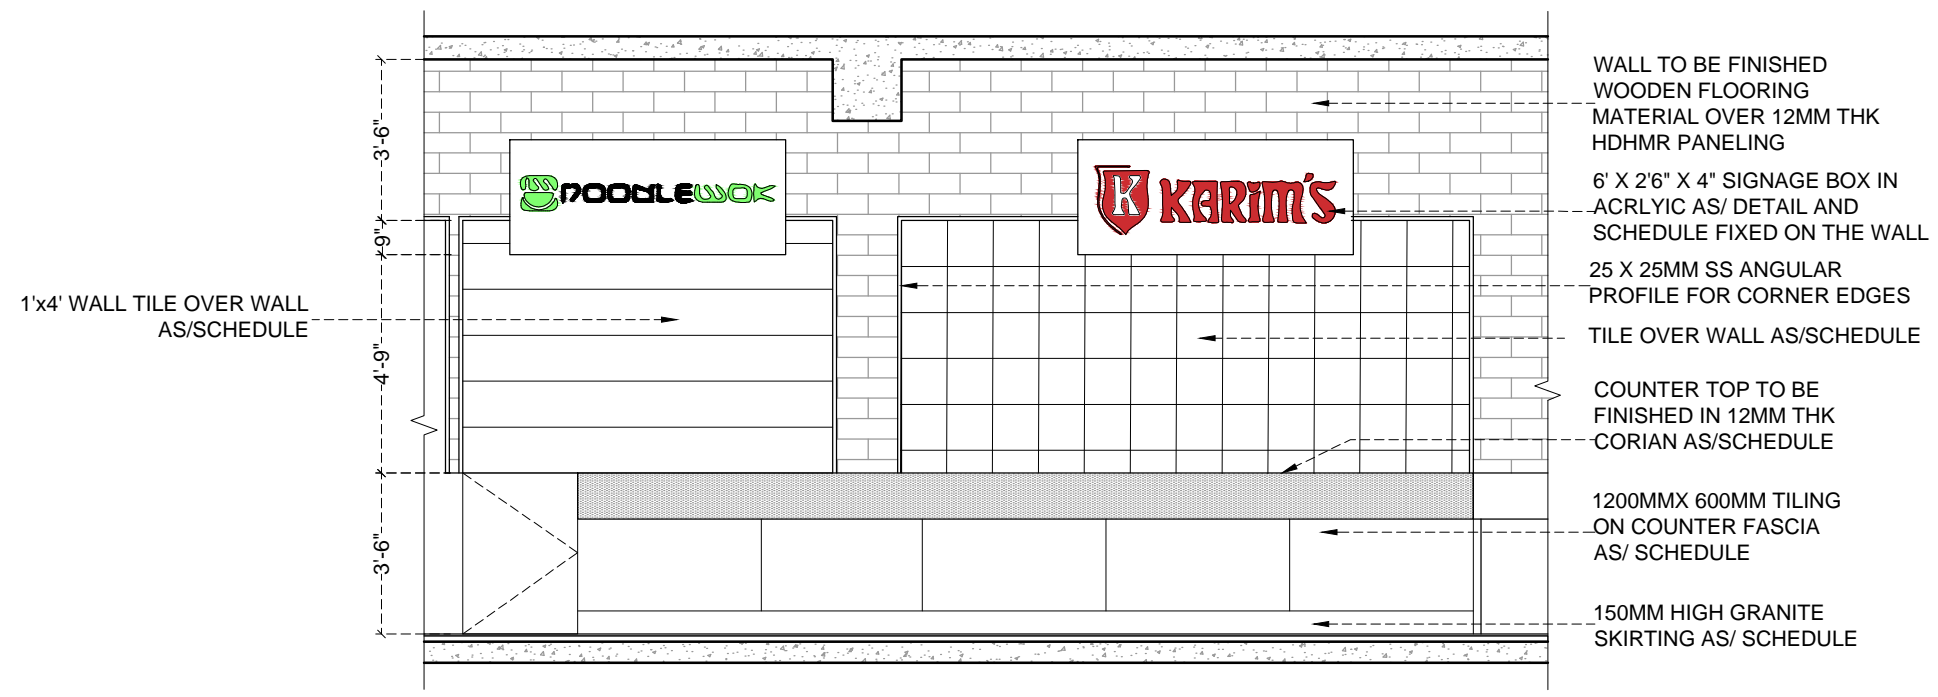

FRONT ELEVATION OF KARIM'S & NOODLE WOK

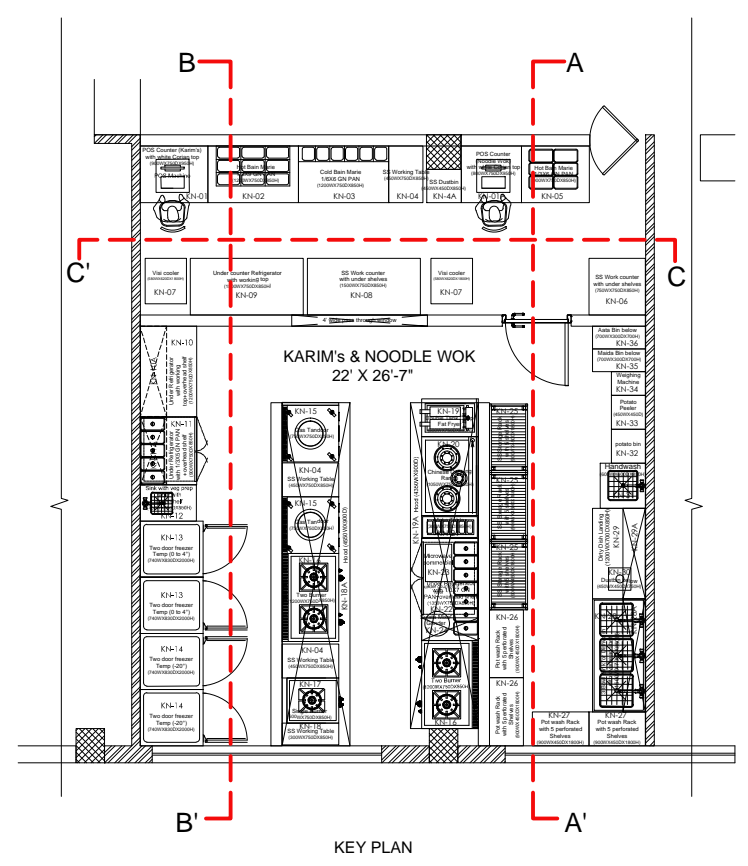

PROJECT
FOOD COURT

BLOCK
UNA-HIGHWAY

- General Notes :
1. All dimensions are in millimeters.
 2. Dimensions are to be read and not to be scaled.
 3. The contractors must verify all dimensions on site and refer the relevant STRUCTURAL and other MEP drawings before commencing any work or preparing shop drawings, and in case any discrepancy is noticed the same shall be brought to the notice of the architect and shall be clarified before execution of work.
 4. Refer this drawing along with the other relevant architectural, structural and MEP services drawings.
 5. All Sill & Lintel levels to be considered from FFL.

Rev.	Date	Description	Approved
Revision Index			

CLIENT
TFS (R&R) PVT. LTD.



DRAWING TITLE
FRONT ELEVATION

<input checked="" type="checkbox"/> FOR TENDER	DATE 08.01.24	PROJ.Architect
<input type="checkbox"/> FOR INFORMATION	SCALE	DRAWN MANSI
<input type="checkbox"/> FOR EXECUTION	NTS	CHECKED
<input type="checkbox"/> FOR APPROVAL		

DRAWING NO
PL/UNA/WD/KNW-05

REVISION
R0





PLUGD
C-78, Sector 88, Noida-201305

The contents of this drawing constitute the original and unpublished work of PLUGD and no part of the drawing shall be disclosed / modified / used in any manner without their prior consent.

PROJECT
FOOD COURT

BLOCK
UNA-HIGHWAY


- General Notes :
1. All dimensions are in millimeters.
 2. Dimensions are to be read and not to be scaled.
 3. The contractors must verify all dimensions on site and refer the relevant STRUCTURAL and other MEP drawings before commencing any work or preparing shop drawings, and in case any discrepancy is noticed the same shall be brought to the notice of the architect and shall be clarified before execution of work.
 4. Refer this drawing along with the other relevant architectural, structural and MEP services drawings.
 5. All Sill & Lintel levels to be considered from FFL.

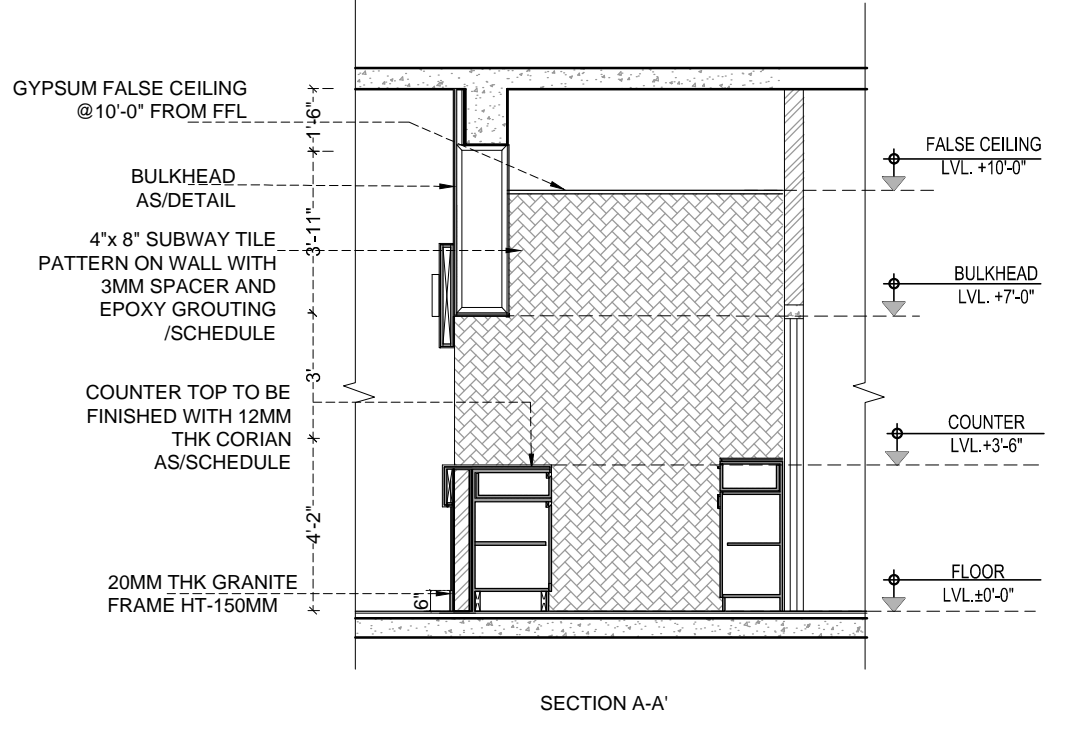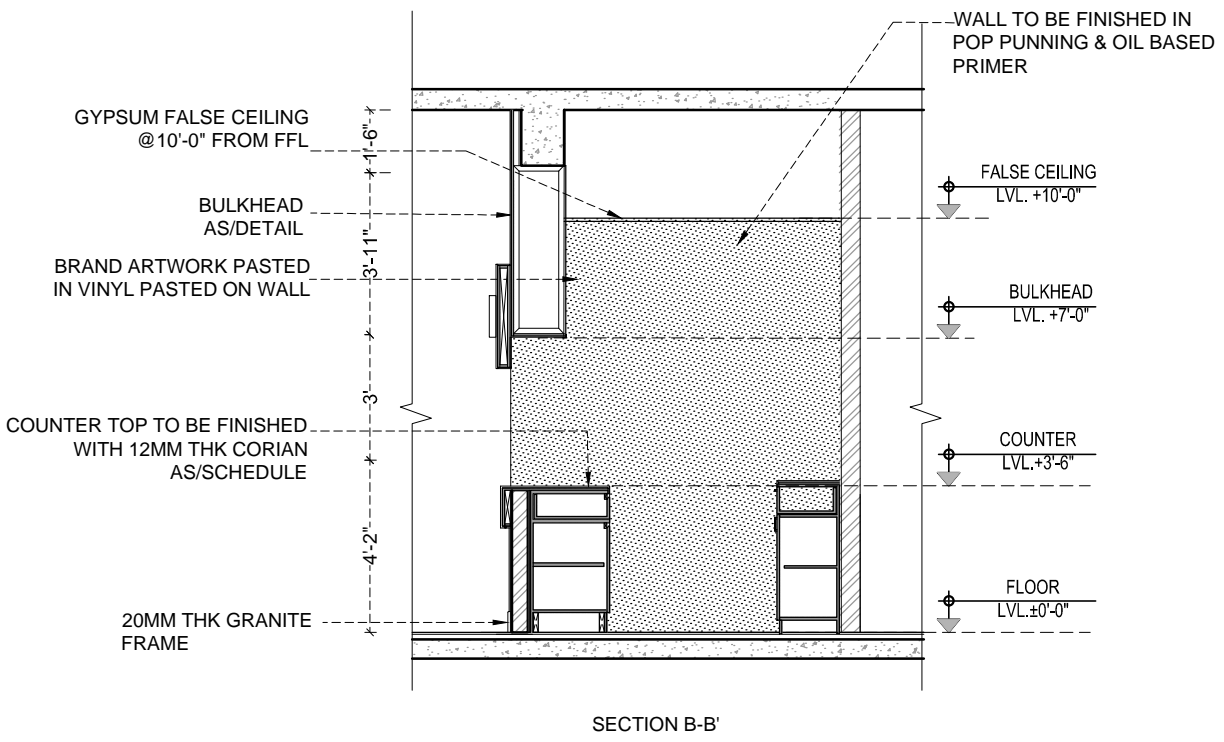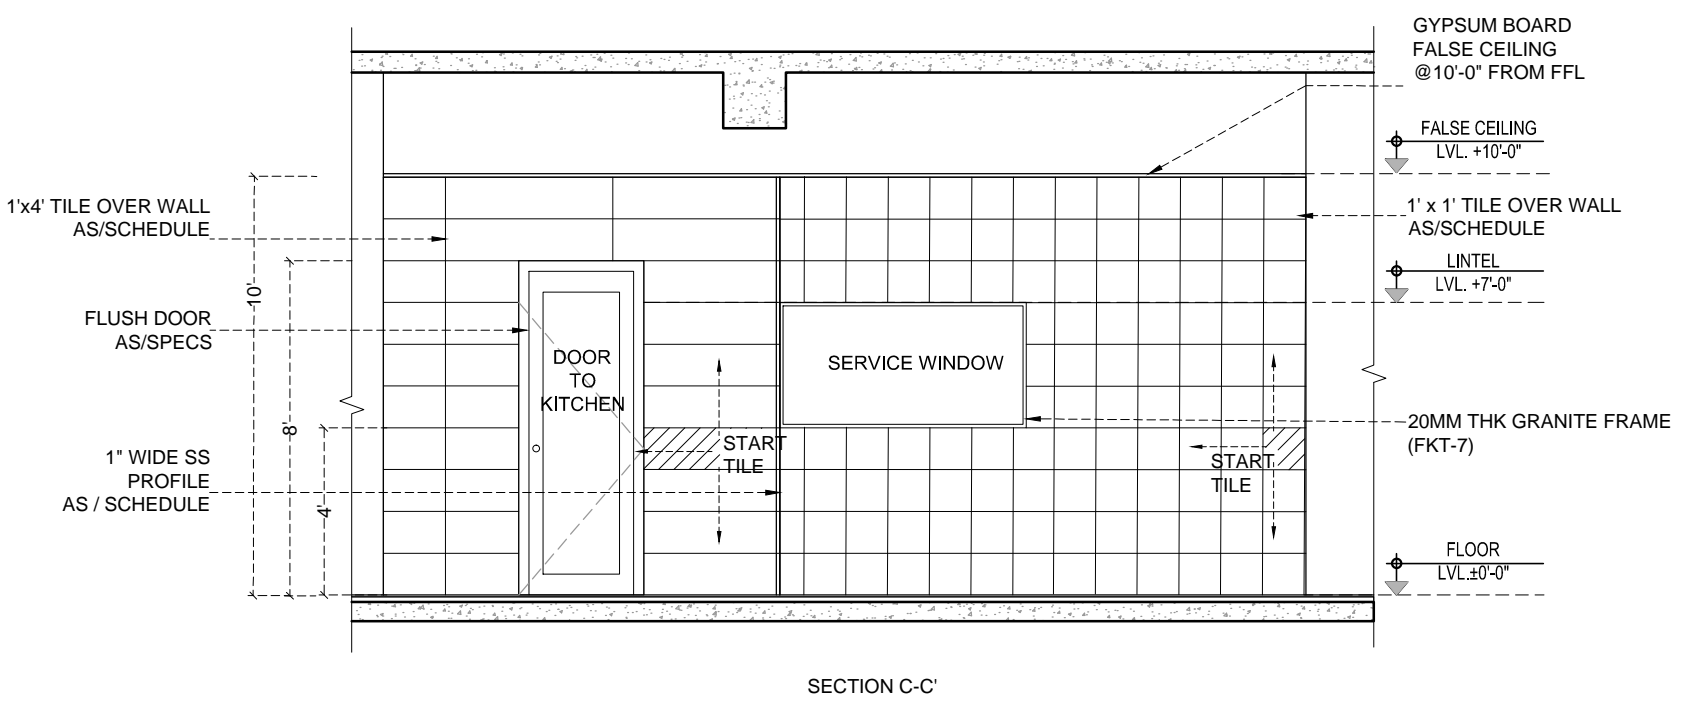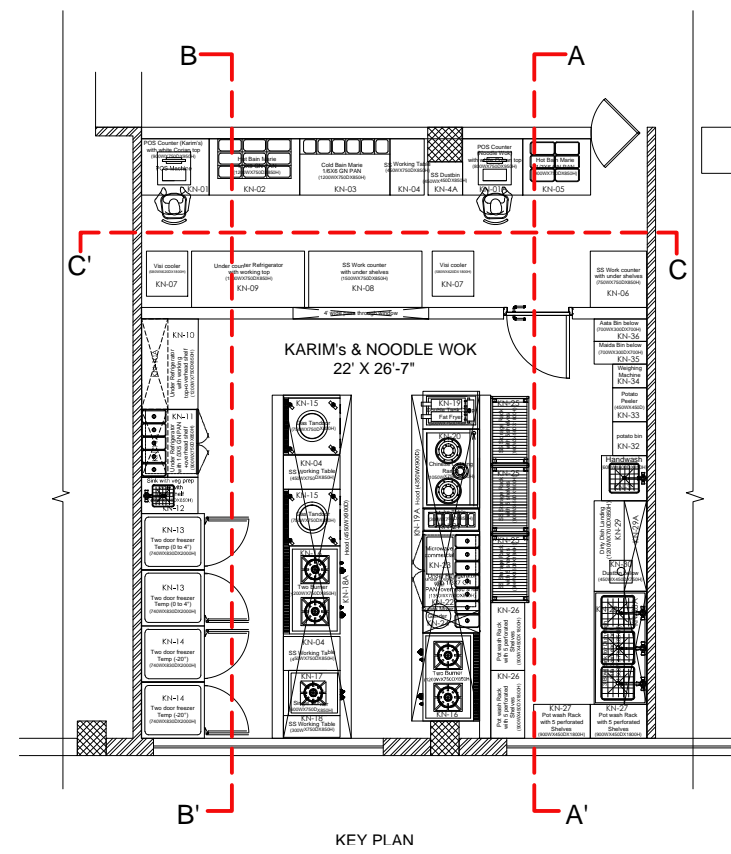

SECTIONAL ELEVATIONS OF KARIM's & NOODLE WOK

Rev.	Date	Description	Approved
Revision Index			

CLIENT
TFS (R&R) PVT. LTD.

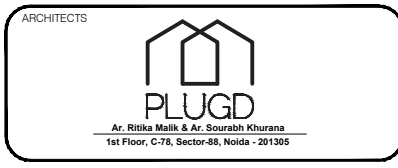

DRAWING TITLE
ELEVATIONS

<input checked="" type="checkbox"/> FOR TENDER	DATE	PROJ.Architect
<input type="checkbox"/> FOR INFORMATION	08.01.24	DRAWN
<input type="checkbox"/> FOR EXECUTION	SCALE	MANIS
<input type="checkbox"/> FOR APPROVAL	NTS	CHECKED

DRAWING NO
PL/UNA/WD/KNW-06

REVISION
R0

PLUGD
C-78, Sector 88, Noida-201305

The contents of this drawing constitute the original and unpublished work of PLUGD and no part of the drawing shall be disclosed / modified / used in any manner without their prior consent.

PROJECT


FOOD COURT

BLOCK


UNA-HIGHWAY

General Notes :

1. All dimensions are in millimeters.
2. Dimensions are to be read and not to be scaled.
3. The contractors must verify all dimensions on site and refer the relevant STRUCTURAL and other MEP drawings before commencing any work or preparing shop drawings, and in case any discrepancy is noticed the same shall be brought to the notice of the architect and shall be clarified before execution of work.
4. Refer this drawing along with the other relevant architectural, structural and MEP services drawings.
5. All Sill & Lintel levels to be considered from FFL.

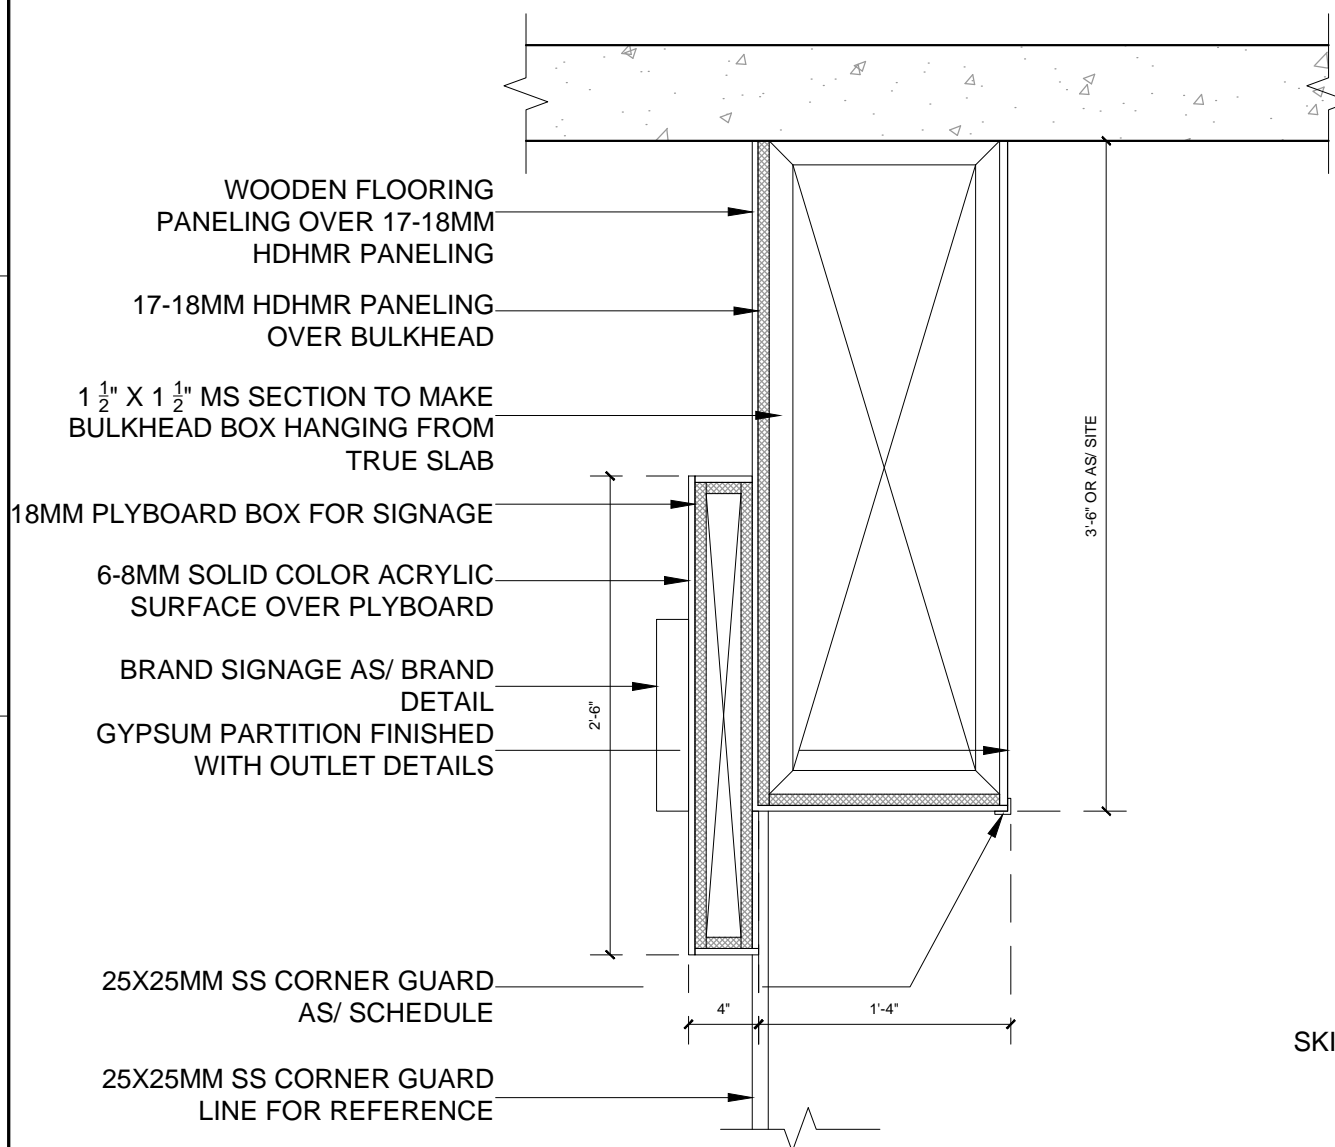

TYP. BULK HEAD DETAIL

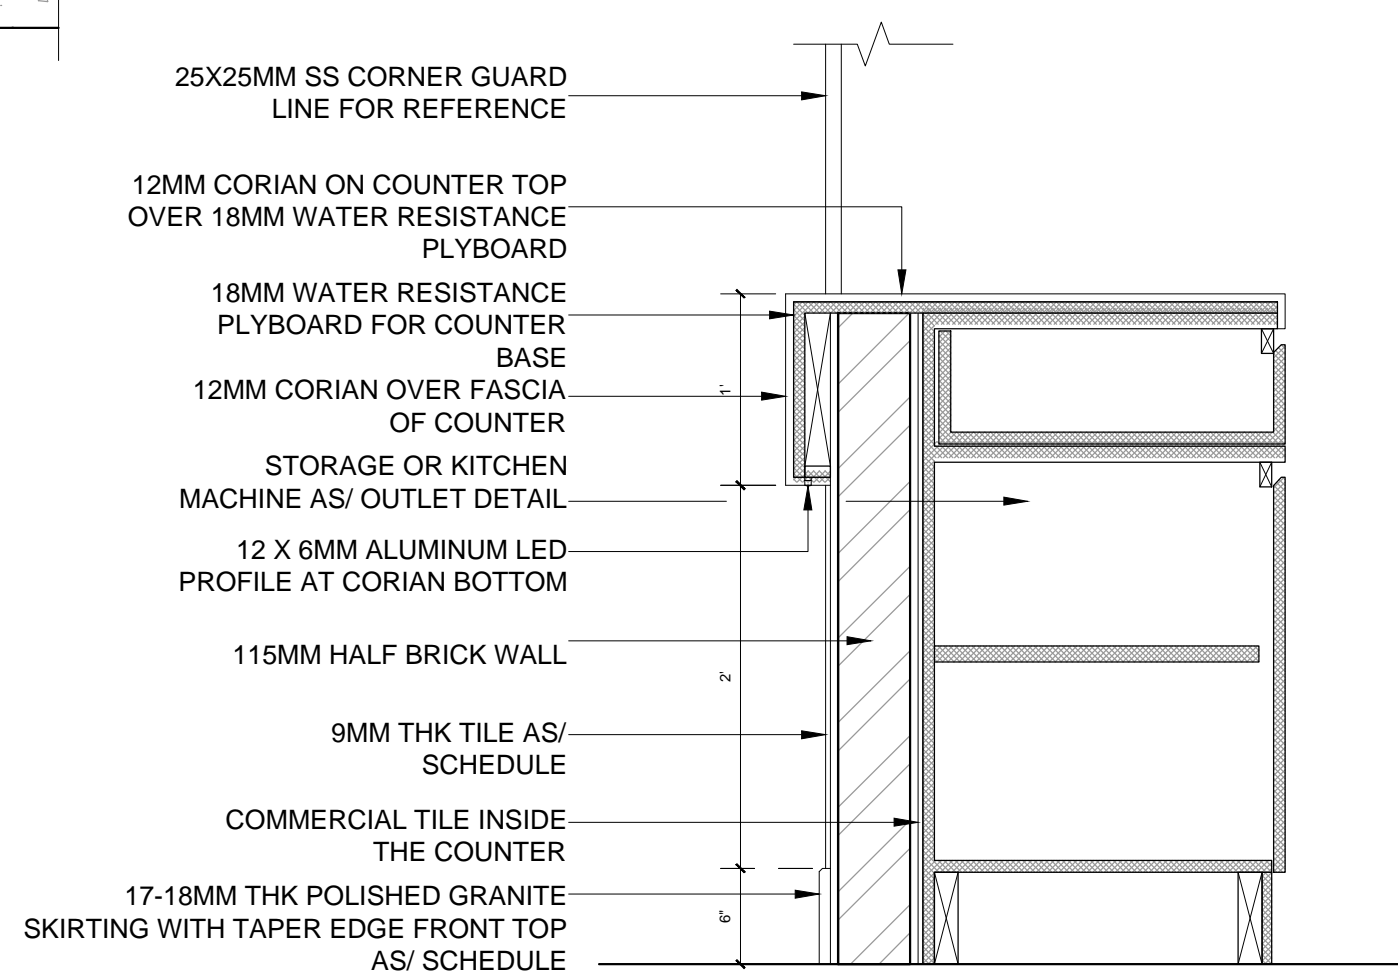


TYP. COUNTER DETAIL

Rev.	Date	Description	Approved
Revision Index			

CLIENT
TFS (R&R) PVT. LTD.

ARCHITECTS



PLUGD
Ar. Ritika Malik & Ar. Sourabh Khurana
1st Floor, C-78, Sector-88, Noida - 201305

DRAWING TITLE
TYP DETAIL

<input checked="" type="checkbox"/> FOR TENDER	DATE	PROJ ARCHITECT
<input type="checkbox"/> FOR INFORMATION	08.01.24	DRAWN
<input type="checkbox"/> FOR EXECUTION	SCALE	MANIS
<input type="checkbox"/> FOR APPROVAL	NTS	CHECKED

DRAWING NO	REVISION
PL/UNA/WD/KNW/DET-01	R0

PLUGD
C-78, Sector 88, Noida-201305

The contents of this drawing constitute the original and unpublished work of PLUGD and no part of the drawing shall be disclosed / modified / used in any manner without their prior consent.