


FRONT ELEVATION


- EXISTING GLASS
- EXISTING STRUCTURE
- 25 X 25 MM THK MS FRAME FINISHED WITH APP. BLACK POWDER COAT
- ROMAN BLINDS
- 25 X 25 MM THK MS FRAME FINISHED WITH APP. BLACK POWDER COAT
- EXISTING GLASS
- ROMAN BLINDS
- EXISTING RAISE LEVEL (PALLI)

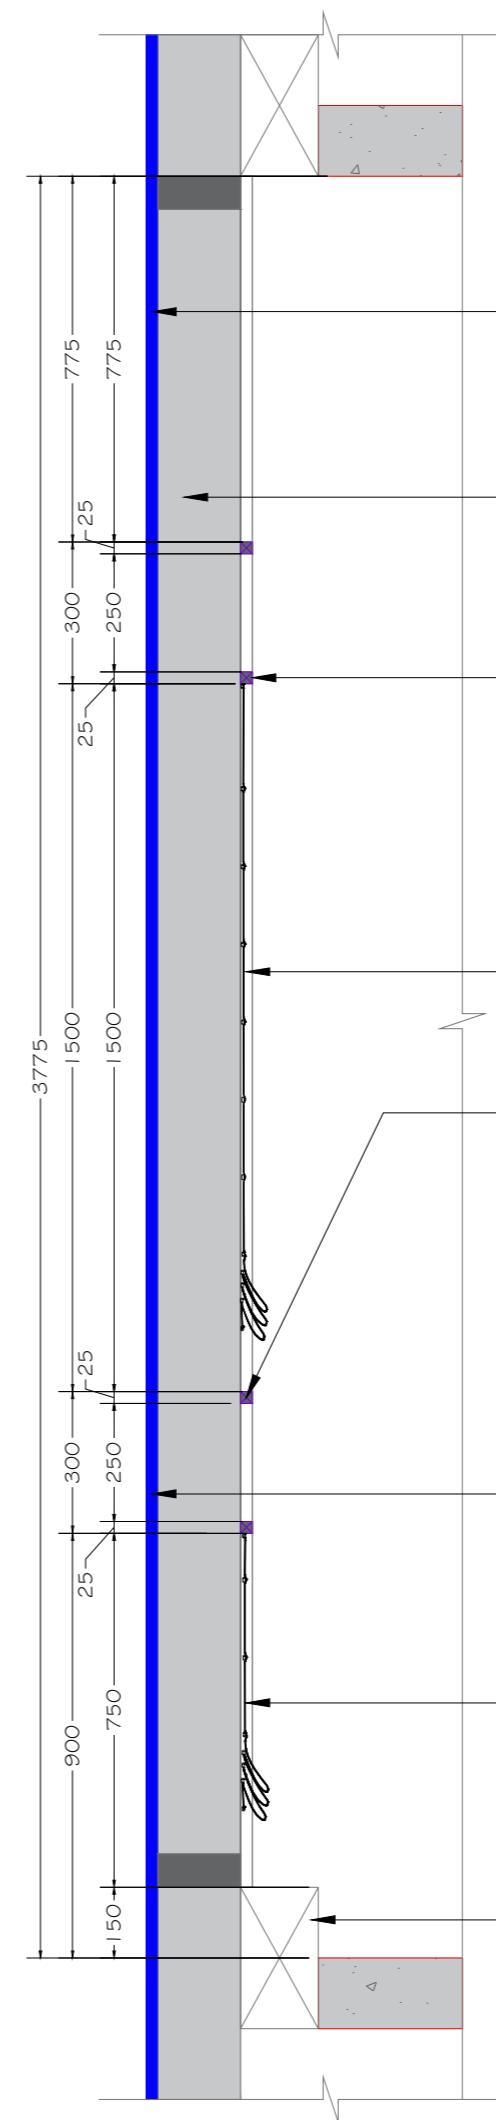

SECTION A-A'

- EXISTING GLASS
- EXISTING STRUCTURE
- 25 X 25 MM THK MS FRAME FINISHED WITH APP. BLACK POWDER COAT
- ROMAN BLINDS
- 25 X 25 MM THK MS FRAME FINISHED WITH APP. BLACK POWDER COAT
- EXISTING GLASS
- ROMAN BLINDS
- EXISTING RAISE LEVEL (PALLI)

LEGEND

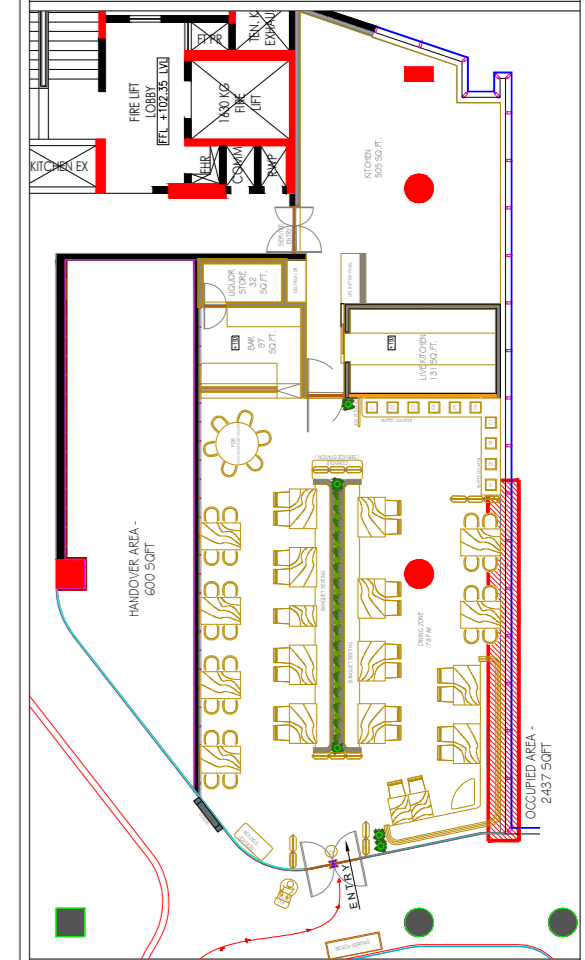


REVISIONS

NO.	DATE.	DESCRIPTION

SIGN

STAMP

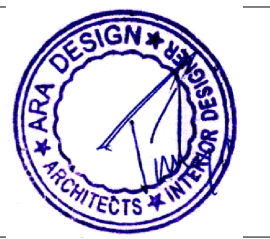

- FOR APPROVAL
- FOR TENDER
- GOOD FOR CONSTRUCTION
- FOR COORDINATION
- FOR ACTION/INFORMATION

CLIENT
DELUXE CATERERS PVT. LTD.

PROJECT
COPPER CHIMNEY
PRESTIGE, BANGLORE

- NOTES :
- ALL DRAWING IS IN MM
 - THIS DRAWING IS A RIGHT & PROPERTY OF ARCHITECT NOT TO BE PRODUCED, COPIED, HANDED OVER TO THIRD PARTY OR USED FOR ANY OTHER PURPOSE OTHER THAN FOR WHICH IT IS INTENDED AND REMAIN OUR SOLE PROPERTY.
 - ONLY WRITTEN DIMENSIONS TO BE FOLLOWED.
 - THE CONTRACTOR MUST CHECK ALL DIMENSIONS & DETAILS & BE RESPONSIBLE FOR THE SAME. ANY DISCREPANCY SHALL BE BROUGHT TO THE NOTICE OF THE ARCHITECT
 - THIS DRAWING SHOULD BE READ IN CONJUNCTION WITH RELEVANT
 - WORKING & DETAILED DRAWINGS.
 - ALL DIMENSIONS SHALL BE VERIFIED ON SITE PRIOR TO START OF WORK



1st flr dwarka, 57 tagore road, santacruz west, mumbai 400 054
Tel : 26482236 / 26482237

SCALE	BY SHOWN
DRN. BY	PRIYANKA
DATE	08.07.2024
JOB/DRG. NO	CC_P_B_34

CURTAIN WALL FRAMEWORK DETAIL