

NOTES:
 1) DO NOT SCALE THE DRAWINGS FOLLOW THE WRITTEN DIMENSIONS.
 2) ALL THE DIMENSIONS SHOWN ARE IN ENGLISH UNITS.
 3) ALL THE MATERIALS FOR CONSTRUCTION SHALL BE TO 'IS' STANDARDS AND AS PER THE SPECIFICATIONS BY THE ARCHITECT.
 4) ANY AMBIGUITY FOUND IN THE DRAWING SHALL BE IMMEDIATELY BROUGHT TO THE NOTICE OF AN ARCHITECT.

LEGEND:

REVISIONS		
NO.	DESCRIPTION	DATE
1	REVISION 1	2024-04-04
1	REVISION 2	2024-04-15
1	REVISION 3	2024-04-24



SIGN/STAMP

1 FRONT ELEVATION A3 SCALE:-1:10

3 SECTION 'X' A3 SCALE:-1:10

5 REFERENCE IMAGE A3 SCALE:-NTS

A3 SCALE:-NTS

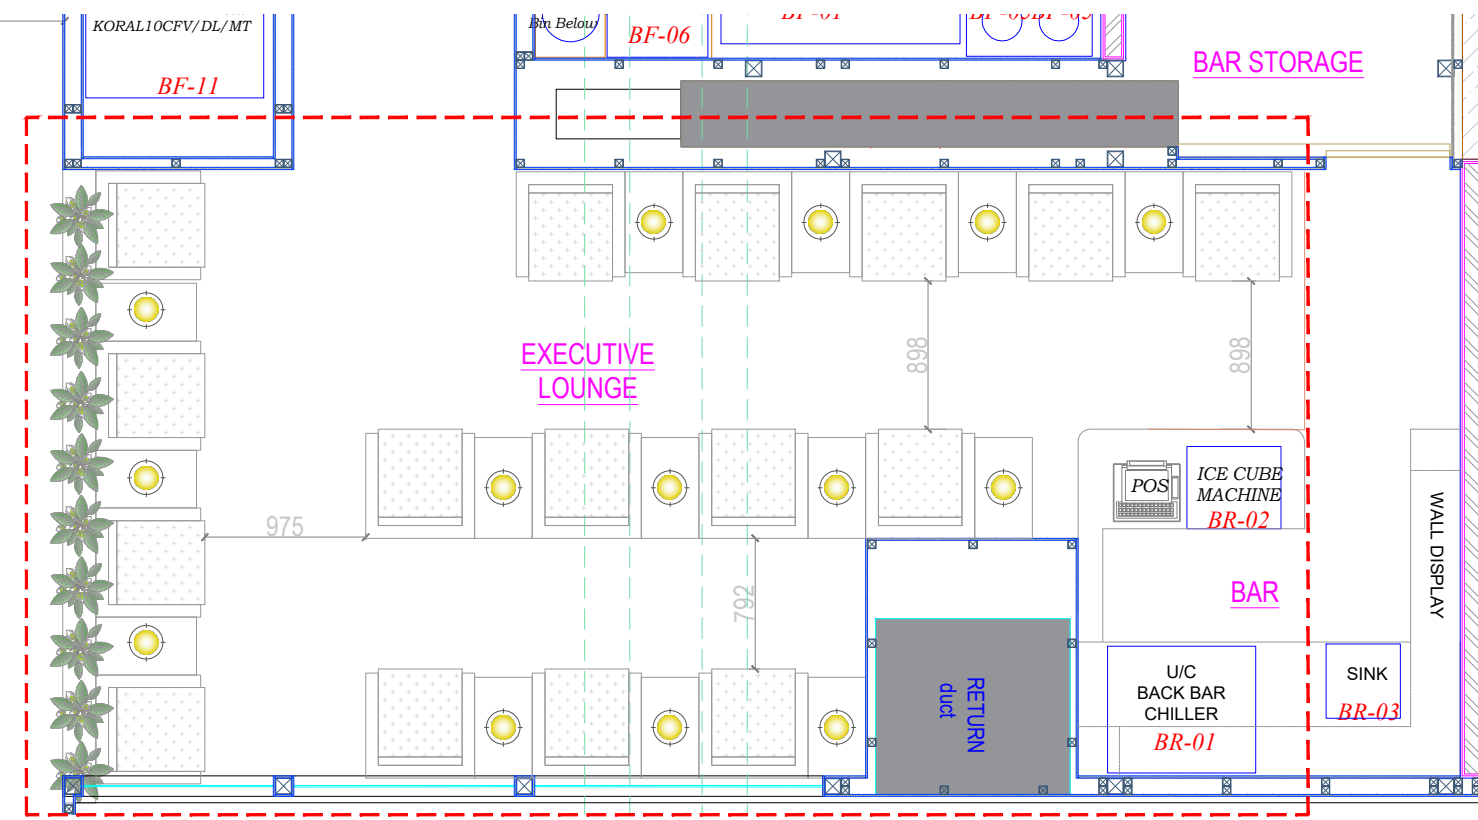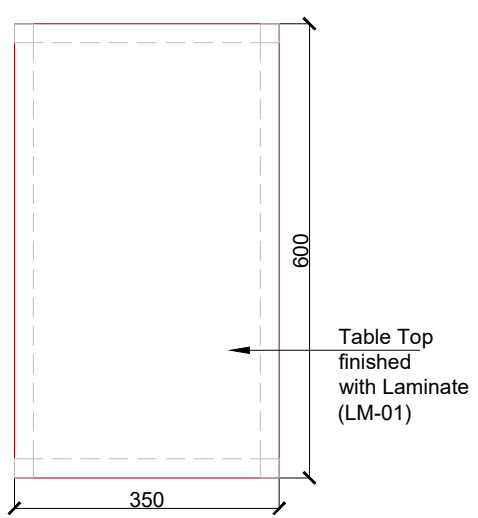

AIRPORT NAME
TRIVANDRUM AIRPORT

UNIT NO
-

LOCATION
-

BRAND NAME / PROJECT NAME
INTERNATIONAL LOUNGE

DRAWING TYPE
GFC

TITLE :
SIDE TABLE DETAIL

DRN BY	MA	SCALE	NTS
CHKD BY	AP	REV	
DATE	2024-06-12		

DWG NO. TFS_TRV_ISHA_LNG_F-110
 ARCHITECT: Genesis Architects Pvt. Ltd.

SHIV SAGAR ESTATE
 A - BLOCK, 1ST FLOOR
 ANNIE BESANT ROAD,
 WORLI, MUMBAI 400018.
 PH: +91 (22) 4322 4322

2 PLAN A3 SCALE:-1:10

4 SIDE TABLE LOCATION PLAN A3 SCALE:-NTS

A3 SCALE:-NTS

