



PLAN

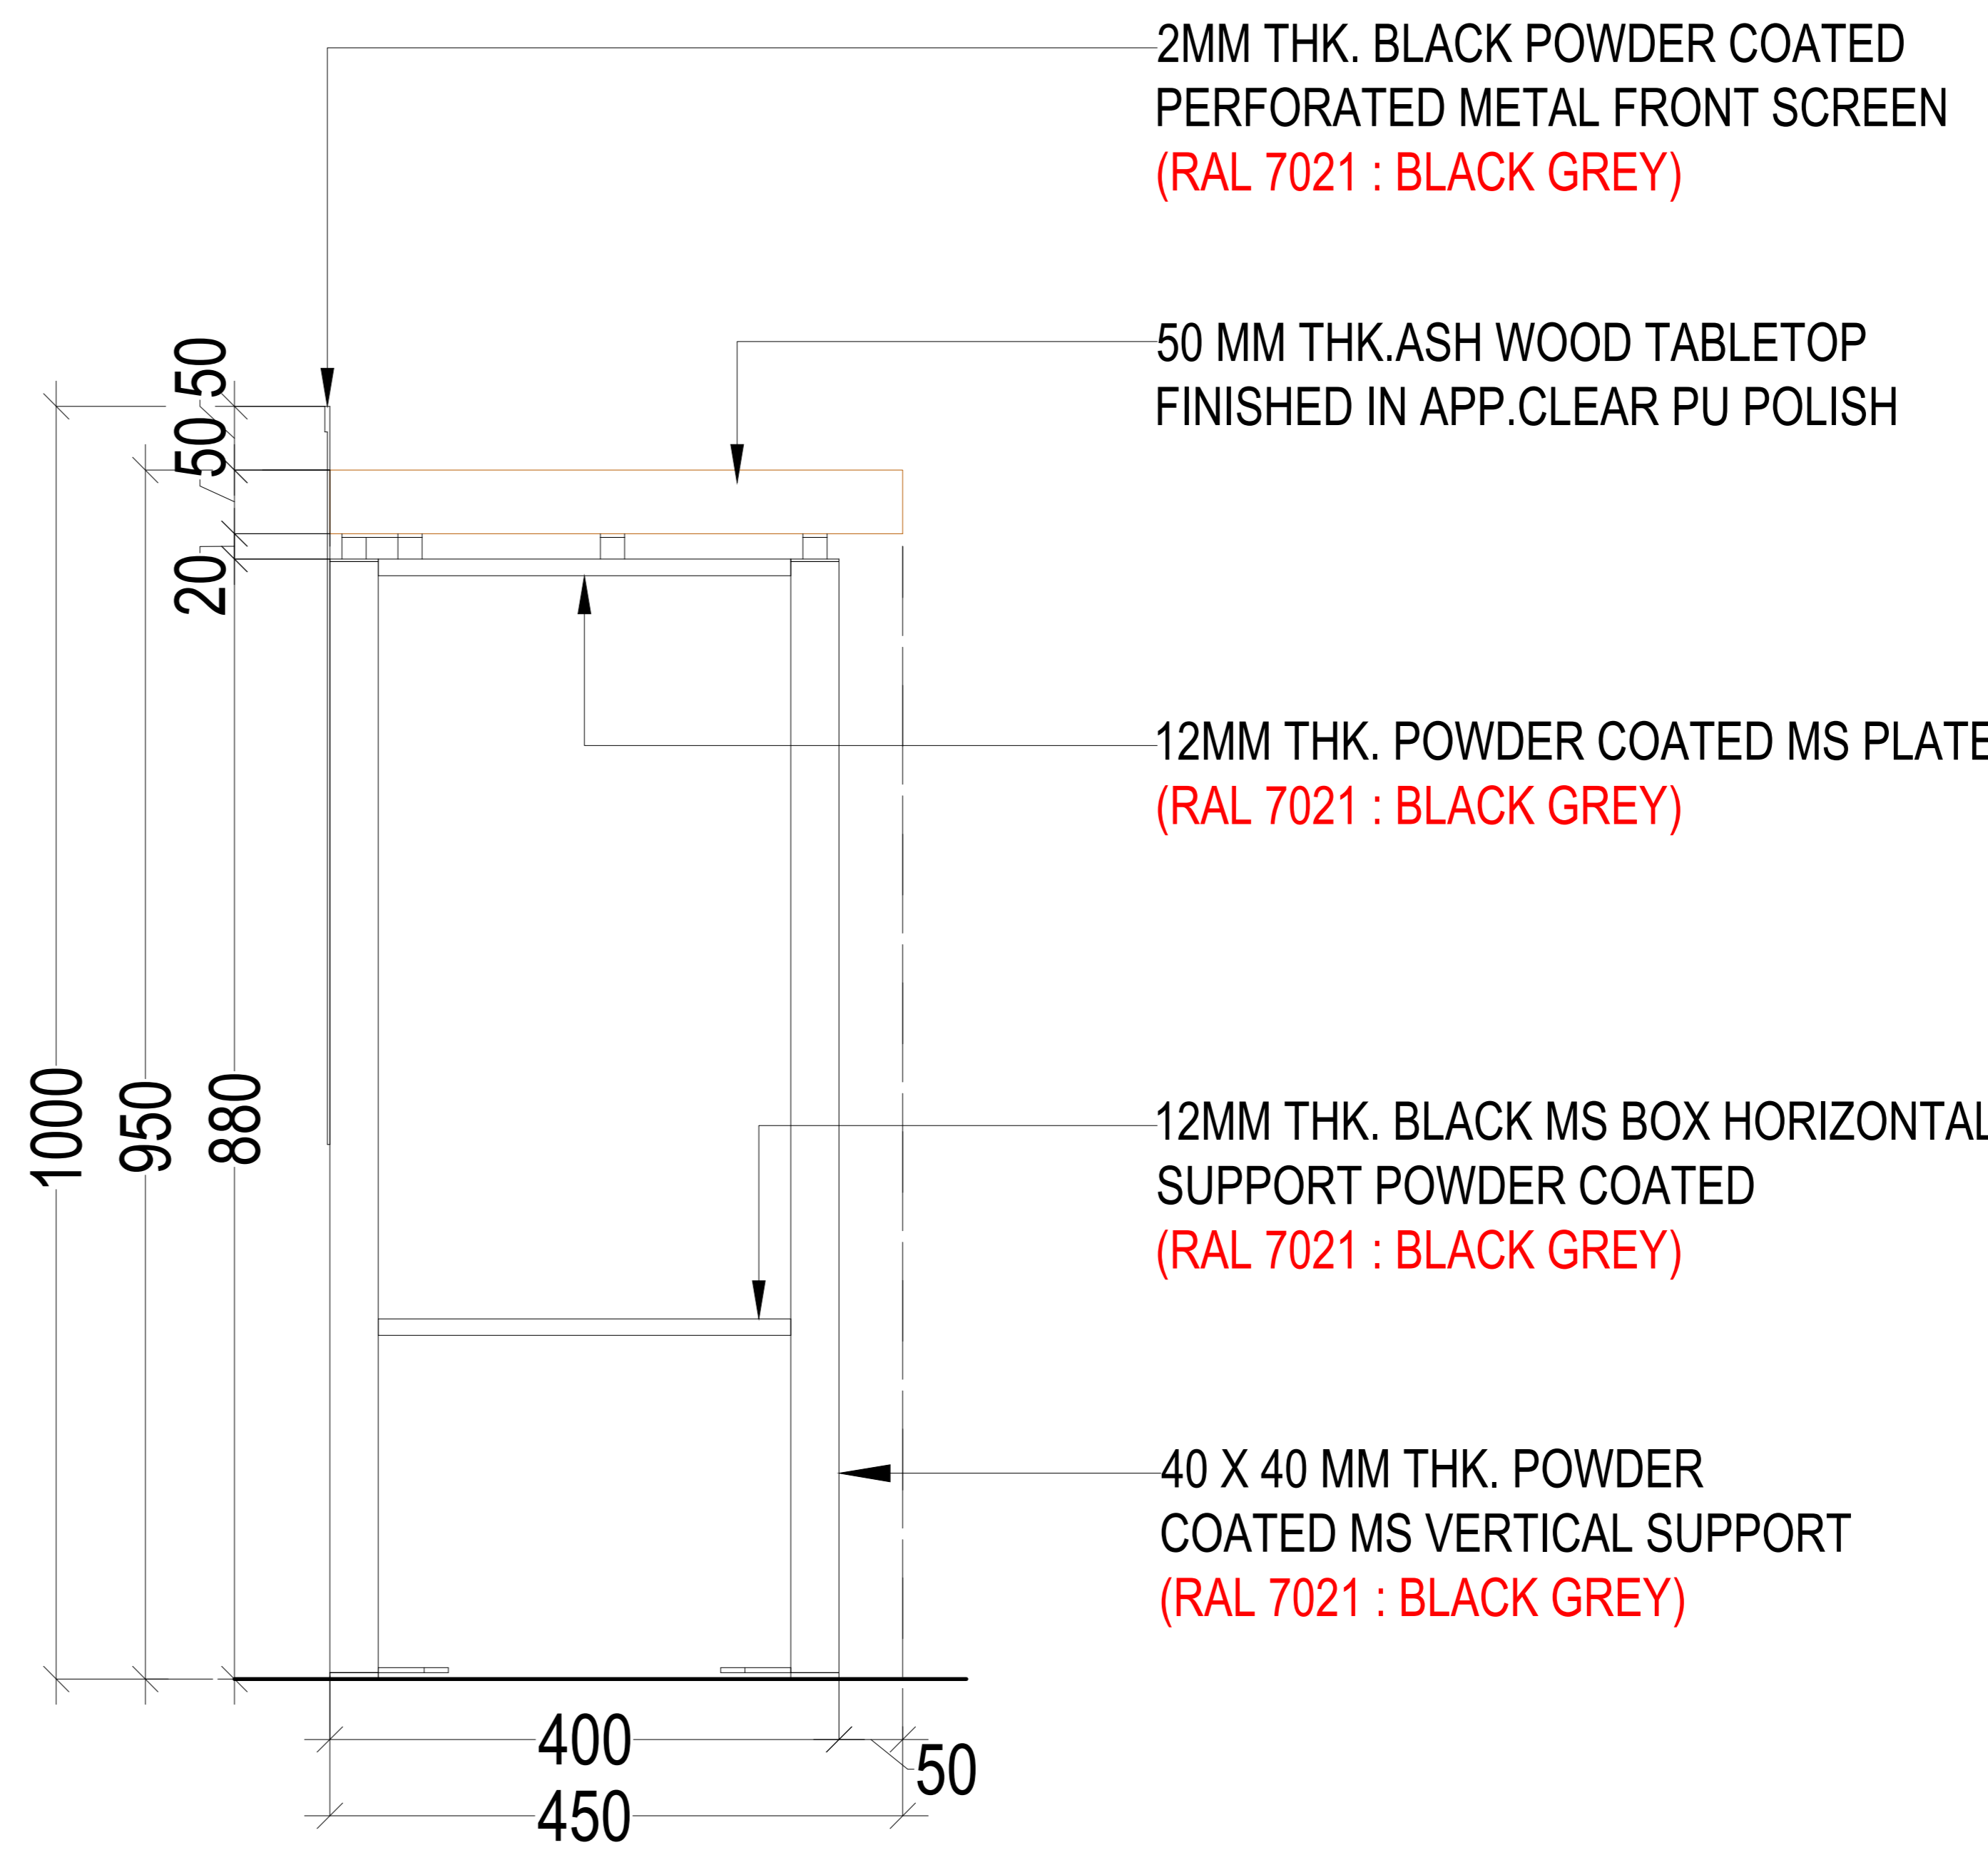

SIDE ELEVATION

- 2MM THK. BLACK POWDER COATED PERFORATED METAL FRONT SCREEN (RAL 7021 : BLACK GREY)
- 50 MM THK.ASH WOOD TABLETOP FINISHED IN APP.CLEAR PU POLISH
- 12MM THK. POWDER COATED MS PLATE (RAL 7021 : BLACK GREY)
- 12MM THK. BLACK MS BOX HORIZONTAL SUPPORT POWDER COATED (RAL 7021 : BLACK GREY)
- 40 X 40 MM THK. POWDER COATED MS VERTICAL SUPPORT (RAL 7021 : BLACK GREY)

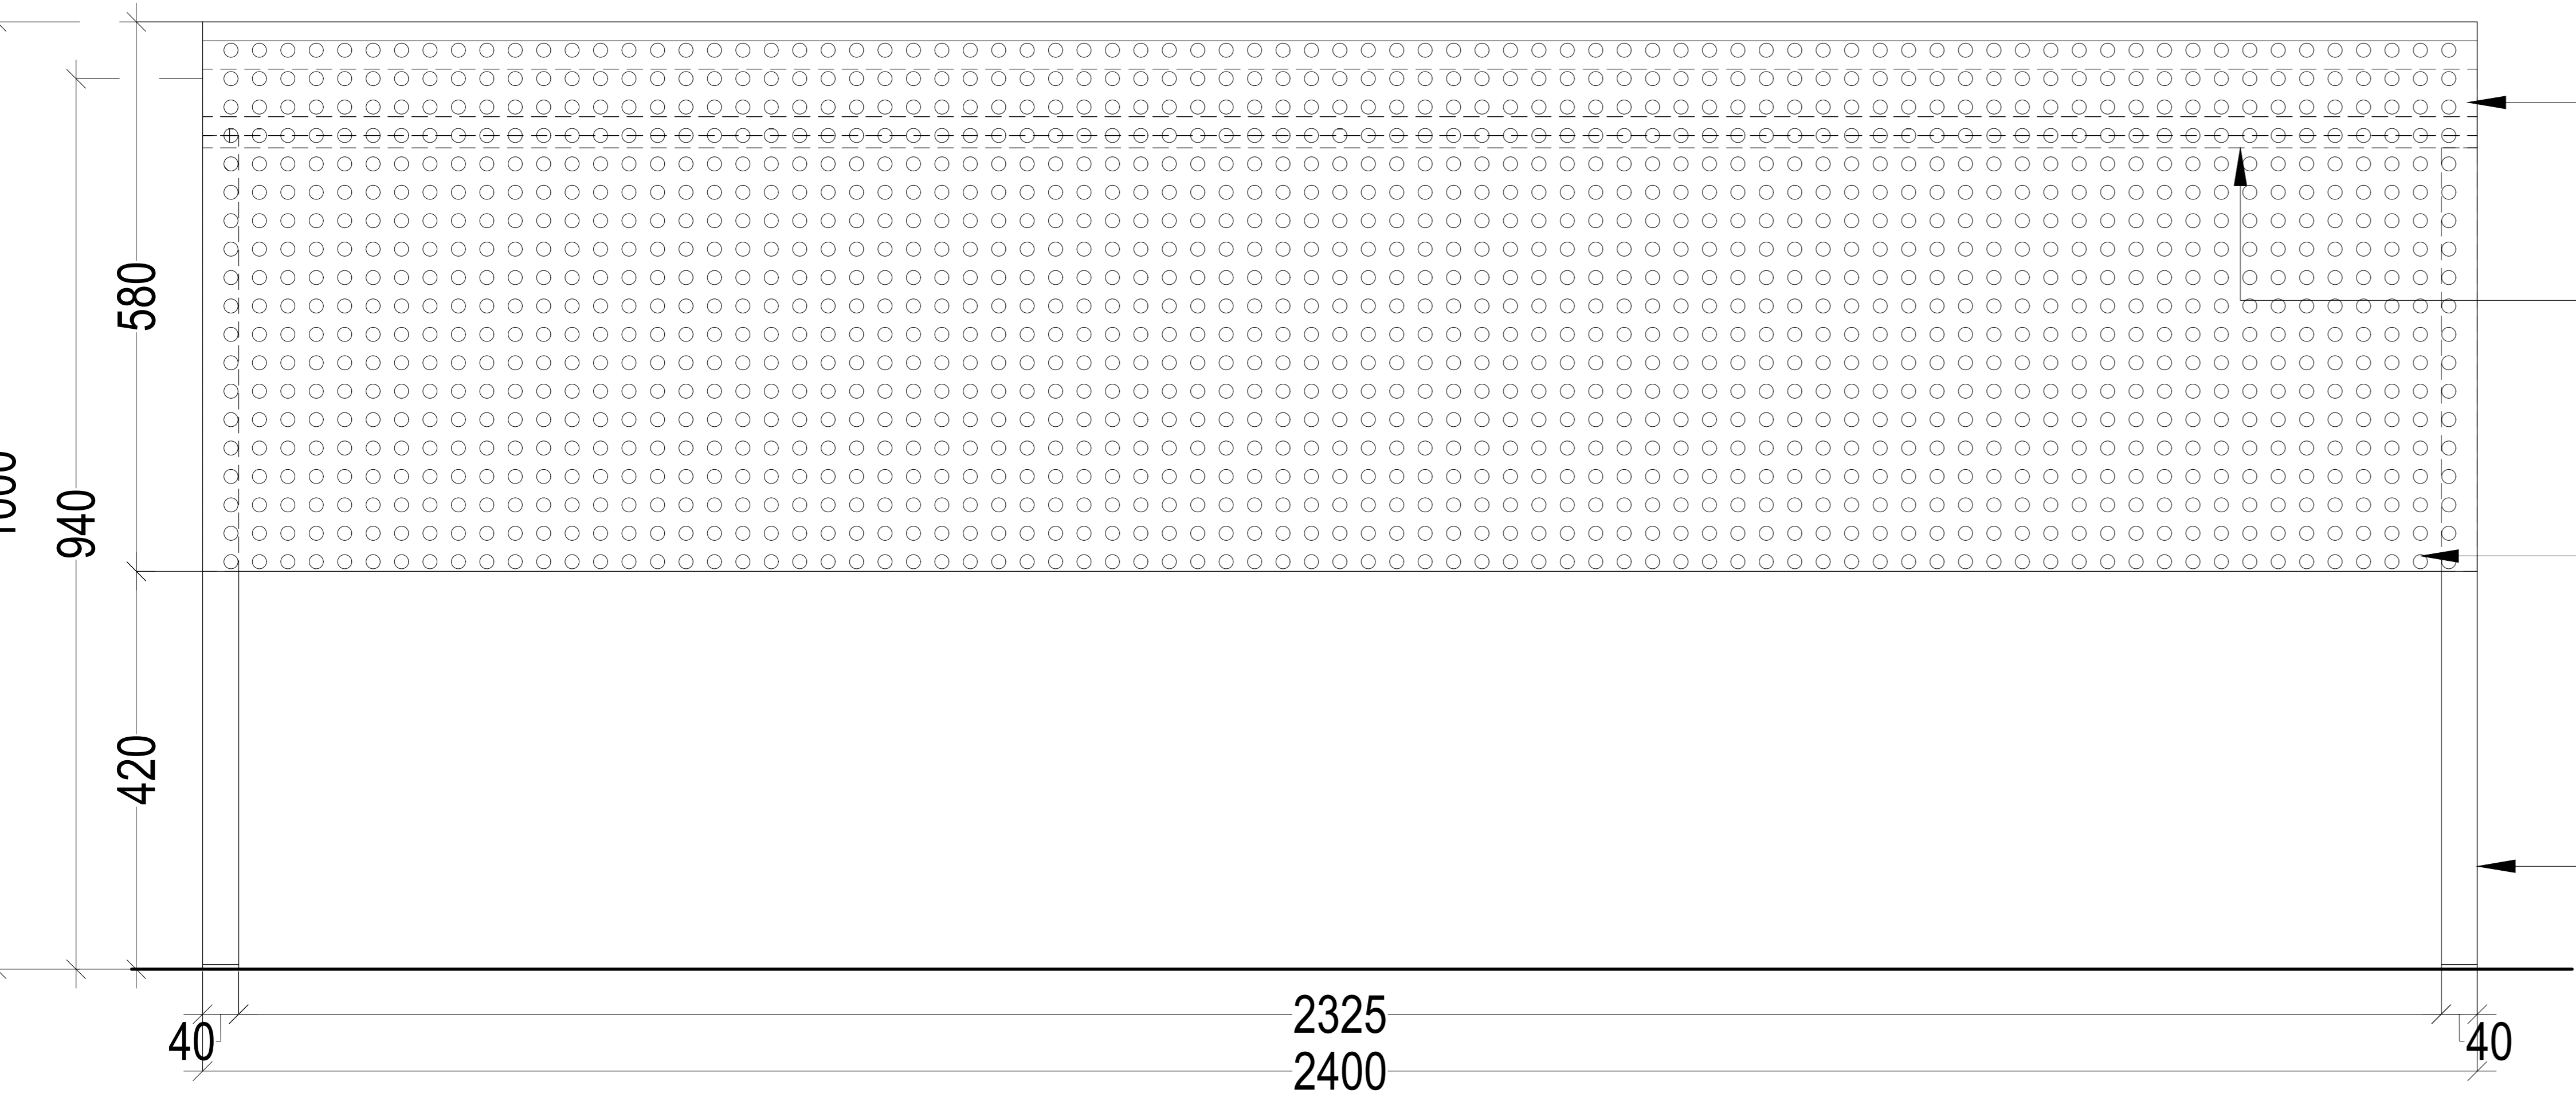

FRONT ELEVATION

- 50 MM THK.ASH WOOD TABLETOP FINISHED IN APP.CLEAR PU POLISH
- 12MM THK. BLACK POWDER COATED MS PLATE (RAL 7021 : BLACK GREY)
- 2MM THK. BLACK POWDER COATED PERFORATED MS FRONT SCREEN (RAL 7021 : BLACK GREY)
- 40 X 40 MM THK. POWDER COATED MS VERTICAL SUPPORT (RAL 7021 : BLACK GREY)



FAÇADE TABLE
Counter height

Description:
Wood top with perforated front screen
Powdercoated metal base


Dimensions:
W450 x H950-1000mm
(Available in different lengths)

2400 / 9600 / 4800 450

REFERENCE


NOTES:

- ALL DRAWING IS IN MM
- THIS DRAWING IS A RIGHT & PROPERTY OF ARCHITECT NOT TO BE PRODUCED, COPIED, HANDED OVER TO THIRD PARTY OR USED FOR ANY OTHER PURPOSE OTHER THAN FOR WHICH IT IS INTENDED AND REMAIN OUR SOLE PROPERTY.
- ONLY WRITTEN DIMENSIONS TO BE FOLLOWED.
- THE CONTRACTOR MUST CHECK ALL DIMENSIONS & DETAILS & BE RESPONSIBLE FOR THE SAME ANY DISCREPANCY SHALL BE BROUGHT TO THE NOTICE OF THE ARCHITECT
- THIS DRAWING SHOULD BE READ IN CONJUNCTION WITH RELEVANT WORKING & DETAILED DRAWINGS.
- ALL DIMENSIONS SHALL BE VERIFIED ON SITE PRIOR TO START OF WORK

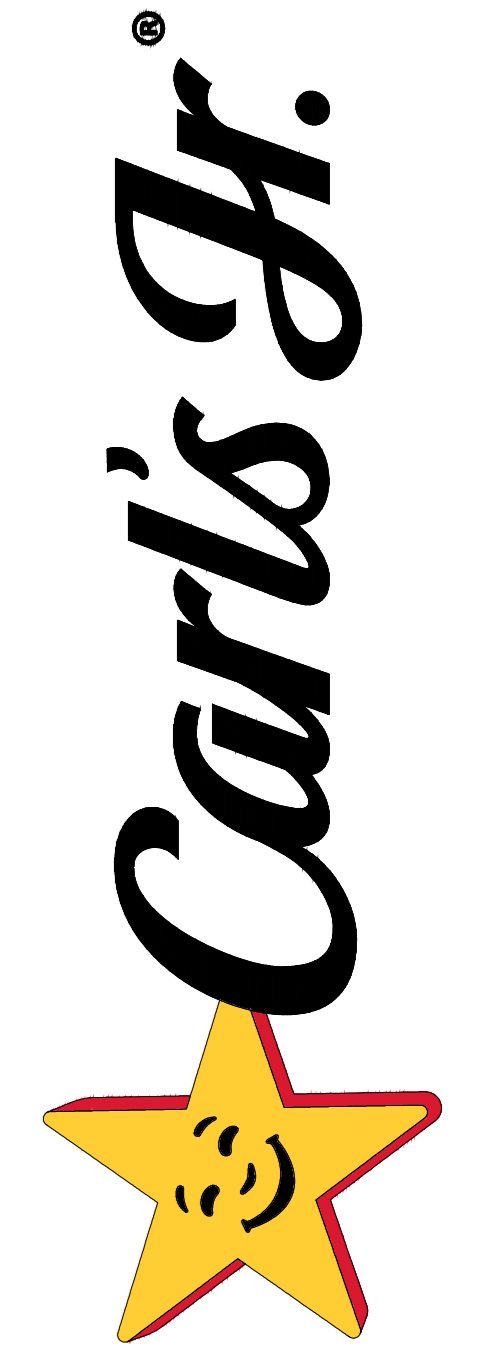

NO	DATE	DESCRIPTION	REVISION	REMARK
03				
02	15-01-2024	GFC DRAWING ISSUED		R1
01	30-12-2023	TENDER DRAWING ISSUED		R0

PROJECT TITLE
D-16A_CARL'S JR.

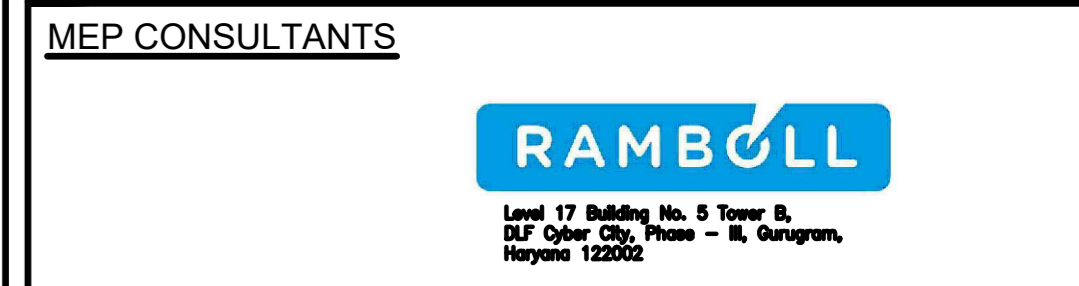

STRUCTURAL CONSULTANTS



SIGNATURE AND STAMP		COMMENTS
		<input type="checkbox"/> TENDER
		<input type="checkbox"/> SUBMISSION
		<input type="checkbox"/> PRELIMINARY
		<input type="checkbox"/> ADVANCE
		<input type="checkbox"/> EXTRA COPY
		<input type="checkbox"/> EXPLANATION
		<input type="checkbox"/> APPROVAL
		<input checked="" type="checkbox"/> EXECUTION

DRAWING TITLE
FAÇADE TABLE DETAIL
CARL'S JR.

DATE : 30-12-2023	NORTH	REVISION
CHECKED BY : JNISHA		R0
DRAWN BY : FASAL		SCALE
SUPERCEDED Y/N		NTS
DRG. NO : LKO_DSHA_CARL'S JR._D-16A_GFC_R0_240116_22		