


ELEVATION 'BB'

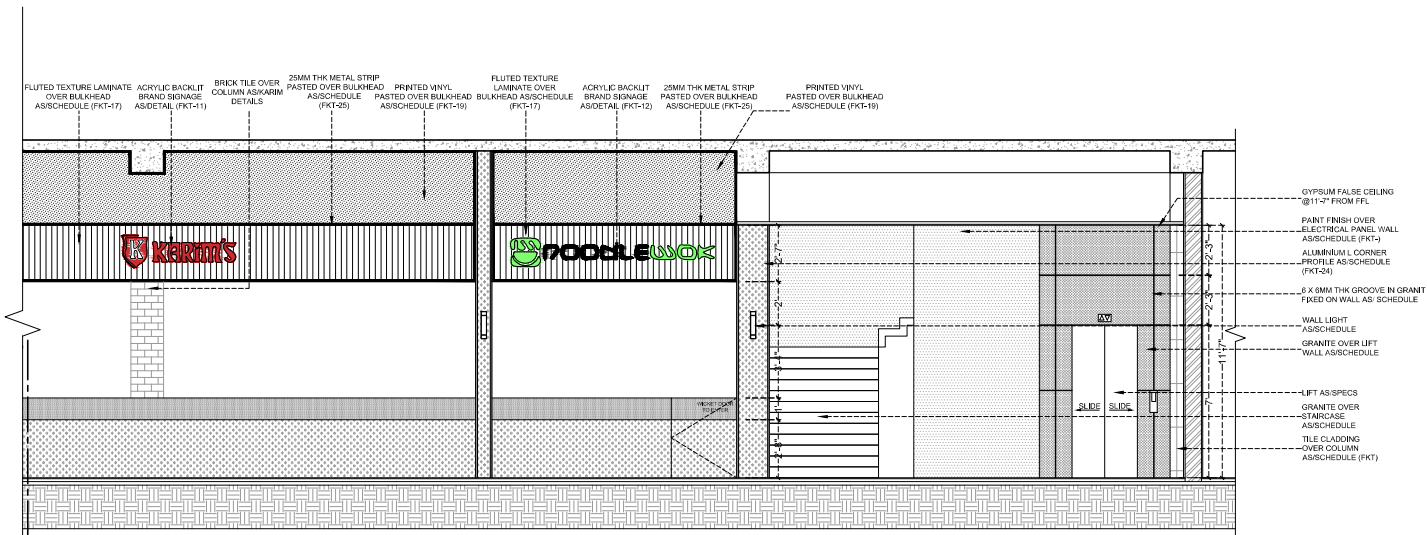


ELEVATION 'BB'

PROJECT
FOOD COURT

BLOCK
FARIDKOT

- General Notes:
1. All dimensions are in millimeters.
 2. Dimensions are to be read and not to be scaled.
 3. The contractor must verify all dimensions on site and refer the relevant STRUCTURAL and other MEP drawings before commencing any work or preparing shop drawings, and in case any discrepancy is noticed the same shall be brought to the notice of the architect and shall be clarified before execution of work.
 4. Refer this drawing along with the other relevant architectural, structural and MEP services drawings.
 5. All SIA/Lvl levels to be considered from FFL.

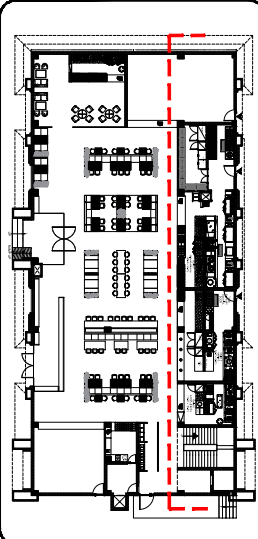

Rev.	Date	Description	Approved

CLIENT
TFS PVT. LTD.

ARCHITECTS

 PLUGD
 Ar. Ritika Wahi & Ar. Sourabh Khurana

DRAWING TITLE
ELEVATIONS

FOR TENDER	DATE	PROJECT
<input type="checkbox"/>	27-09-2023	
<input checked="" type="checkbox"/>	SCALE	WASHT
<input type="checkbox"/>	NTS	CHECKED

DRAWING NO
PL/FKT/WD/GF/EL-02

REVISION
R1

PLUGD
G-18, Sector 58, Noida-201305

The contents of this drawing constitute the original and unpublished work of PLUGD and no part of the drawing shall be disclosed / modified / used in any manner without the prior consent.