

CIVIL LAYOUT

LAND SIDE KITCHEN @ HYDERABAD

CONSULTANT



AR. RITIKA MALIK & AR. SOURABH KHURANA

SUB - CONSULTANT

AIRPORT LOGO

# LAND SIDE KITCHEN HYDERABAD



Travel Food Services

FOR :-  
**TRAVEL FOOD SERVICES PVT LTD**  
 VAIBHAV DOSHI (HEAD - DESIGN)  
 vaibhav.doshi@travelfoodservices.com

NOTES:- All dimensions are in mm unless otherwise specified., Any discrepancies should be clarified with the architect.

ISSUES AND REVISIONS

Sr. Nos	Revision
01	
02	
03	
04	
05	

STAMP & SIGN  
 Date

ISSUED/SUBMITTED


- ISSUED FOR - A. FOR YOUR COMMENTS / APPROVAL.
- ISSUED FOR - B. FOR YOUR RECORD & INFORMATION.
- C. PRELIMINARY FOR TENDER.
- D. ADVANCE COPY NOT FOR EXECUTION.
- E. APPROVED FOR CONSTRUCTION.

Project No : 000  
 Scale : NTS  
 Drawn by : NAMAN  
 Checke By : SOURABH  
 Plot Date : 13-02-2024

SHEET TITLE:  
**CIVIL LAYOUT**

SHEET NO:  
**PL/TFS/LSK/LA-01**

REVISION NO:  
**000**

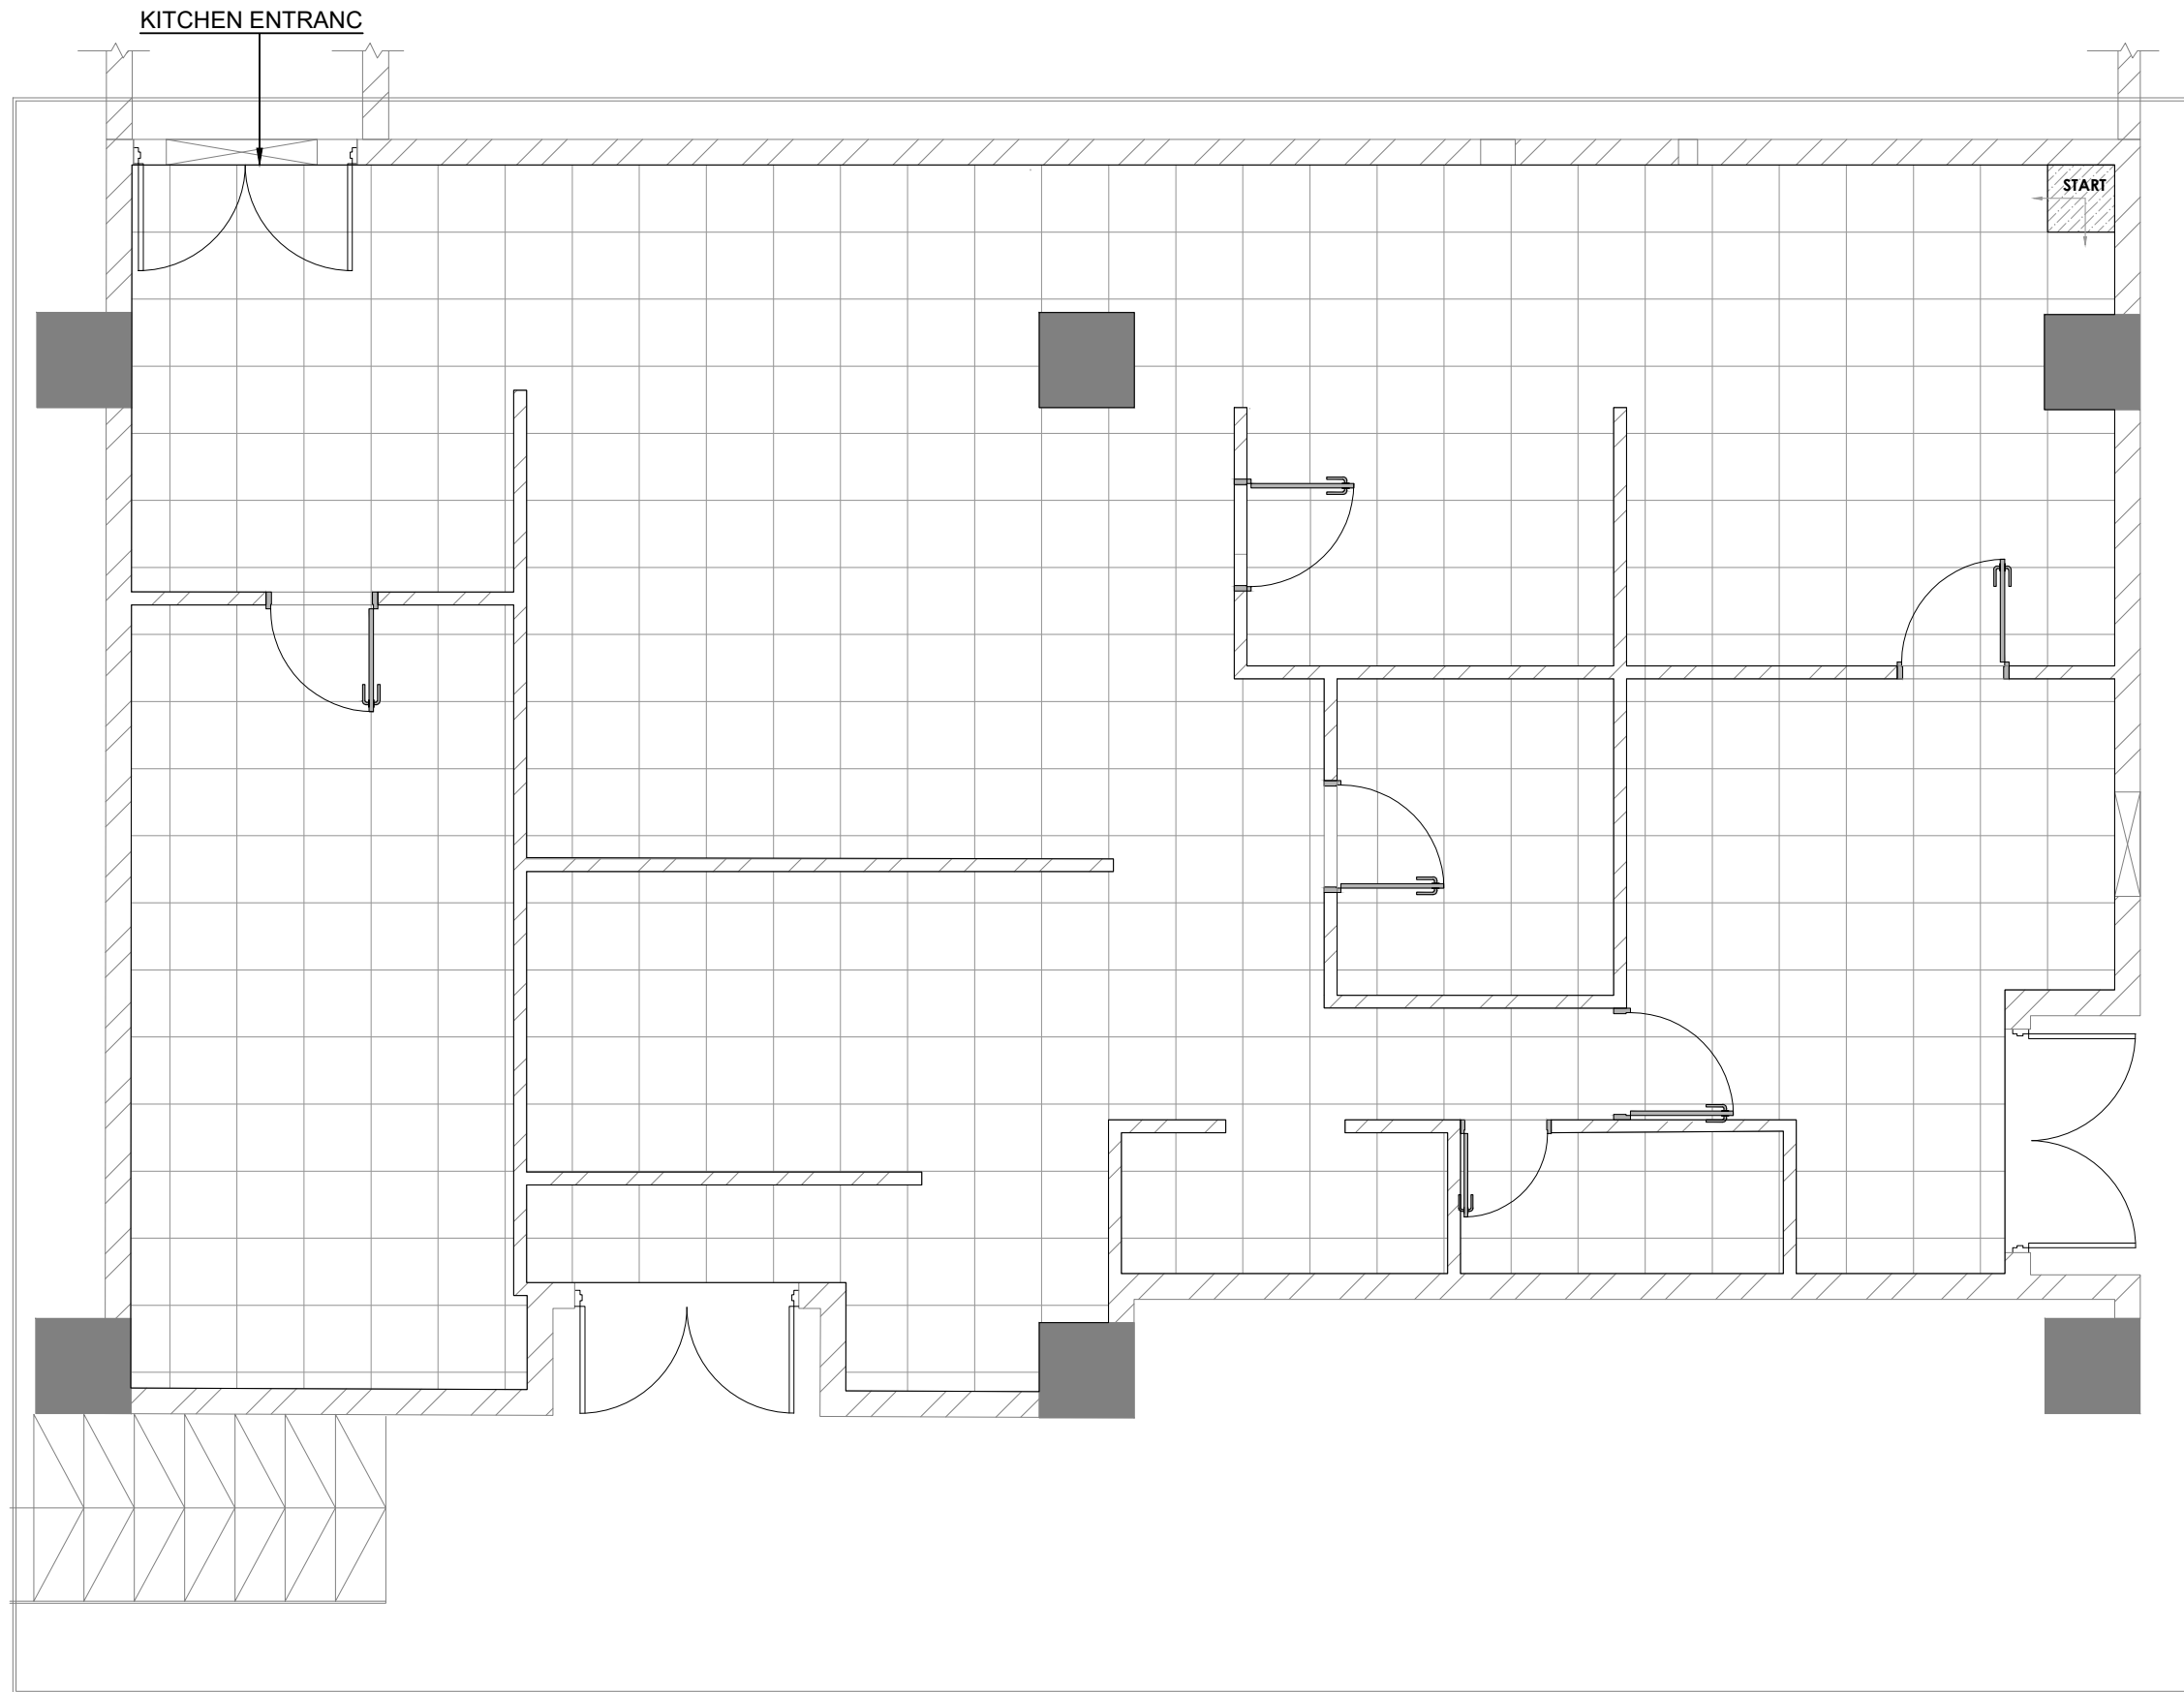

FLOORING LAYOUT

LAND SIDE KITCHEN @ HYDERABAD

CONSULTANT

SUB - CONSULTANT

AIRPORT LOGO

# LAND SIDE KITCHEN HYDERABAD

FOR :-  
**TRAVEL FOOD SERVICES PVT LTD**  
 VAIBHAV DOSHI (HEAD - DESIGN)  
 vaibhav.doshi@travelfoodservices.com

ISSUES AND REVISIONS	
Sr. Nos	Revision
01	
02	
03	
04	
05	

STAMP & SIGN

Date

ISSUED FOR

- A. FOR YOUR COMMENTS / APPROVAL.
- B. FOR YOUR RECORD & INFORMATION.
- C. PRELIMINARY FOR TENDER.
- D. ADVANCE COPY NOT FOR EXECUTION.
- E. APPROVED FOR CONSTRUCTION.

Project No : 000

Scale : NTS

Drawn by : NAMAN

Checke By : SOURABH


Plot Date : 13-02-2024

SHEET TITLE:  
**FLOORING LAYOUT**

SHEET NO:  
**PL/TFS/LSK/LA-02**

REVISION NO:  
**000**

NOTE:- THIS DOCUMENT CONTAINS COPYRIGHTED MATERIAL AND TRADE SECRET INFORMATION BELONGING EXCLUSIVELY TO ICONCEPTS+PARTNERS, AS WELL AS THE CLIENT. ANY UNAUTHORISED USE, DISCLOSURE, DISSEMINATION OR DUPLICATION OF ANY OF THE INFORMATION CONTAINED HEREIN MAY RESULT IN LIABILITY UNDER APPLICABLE LAWS.

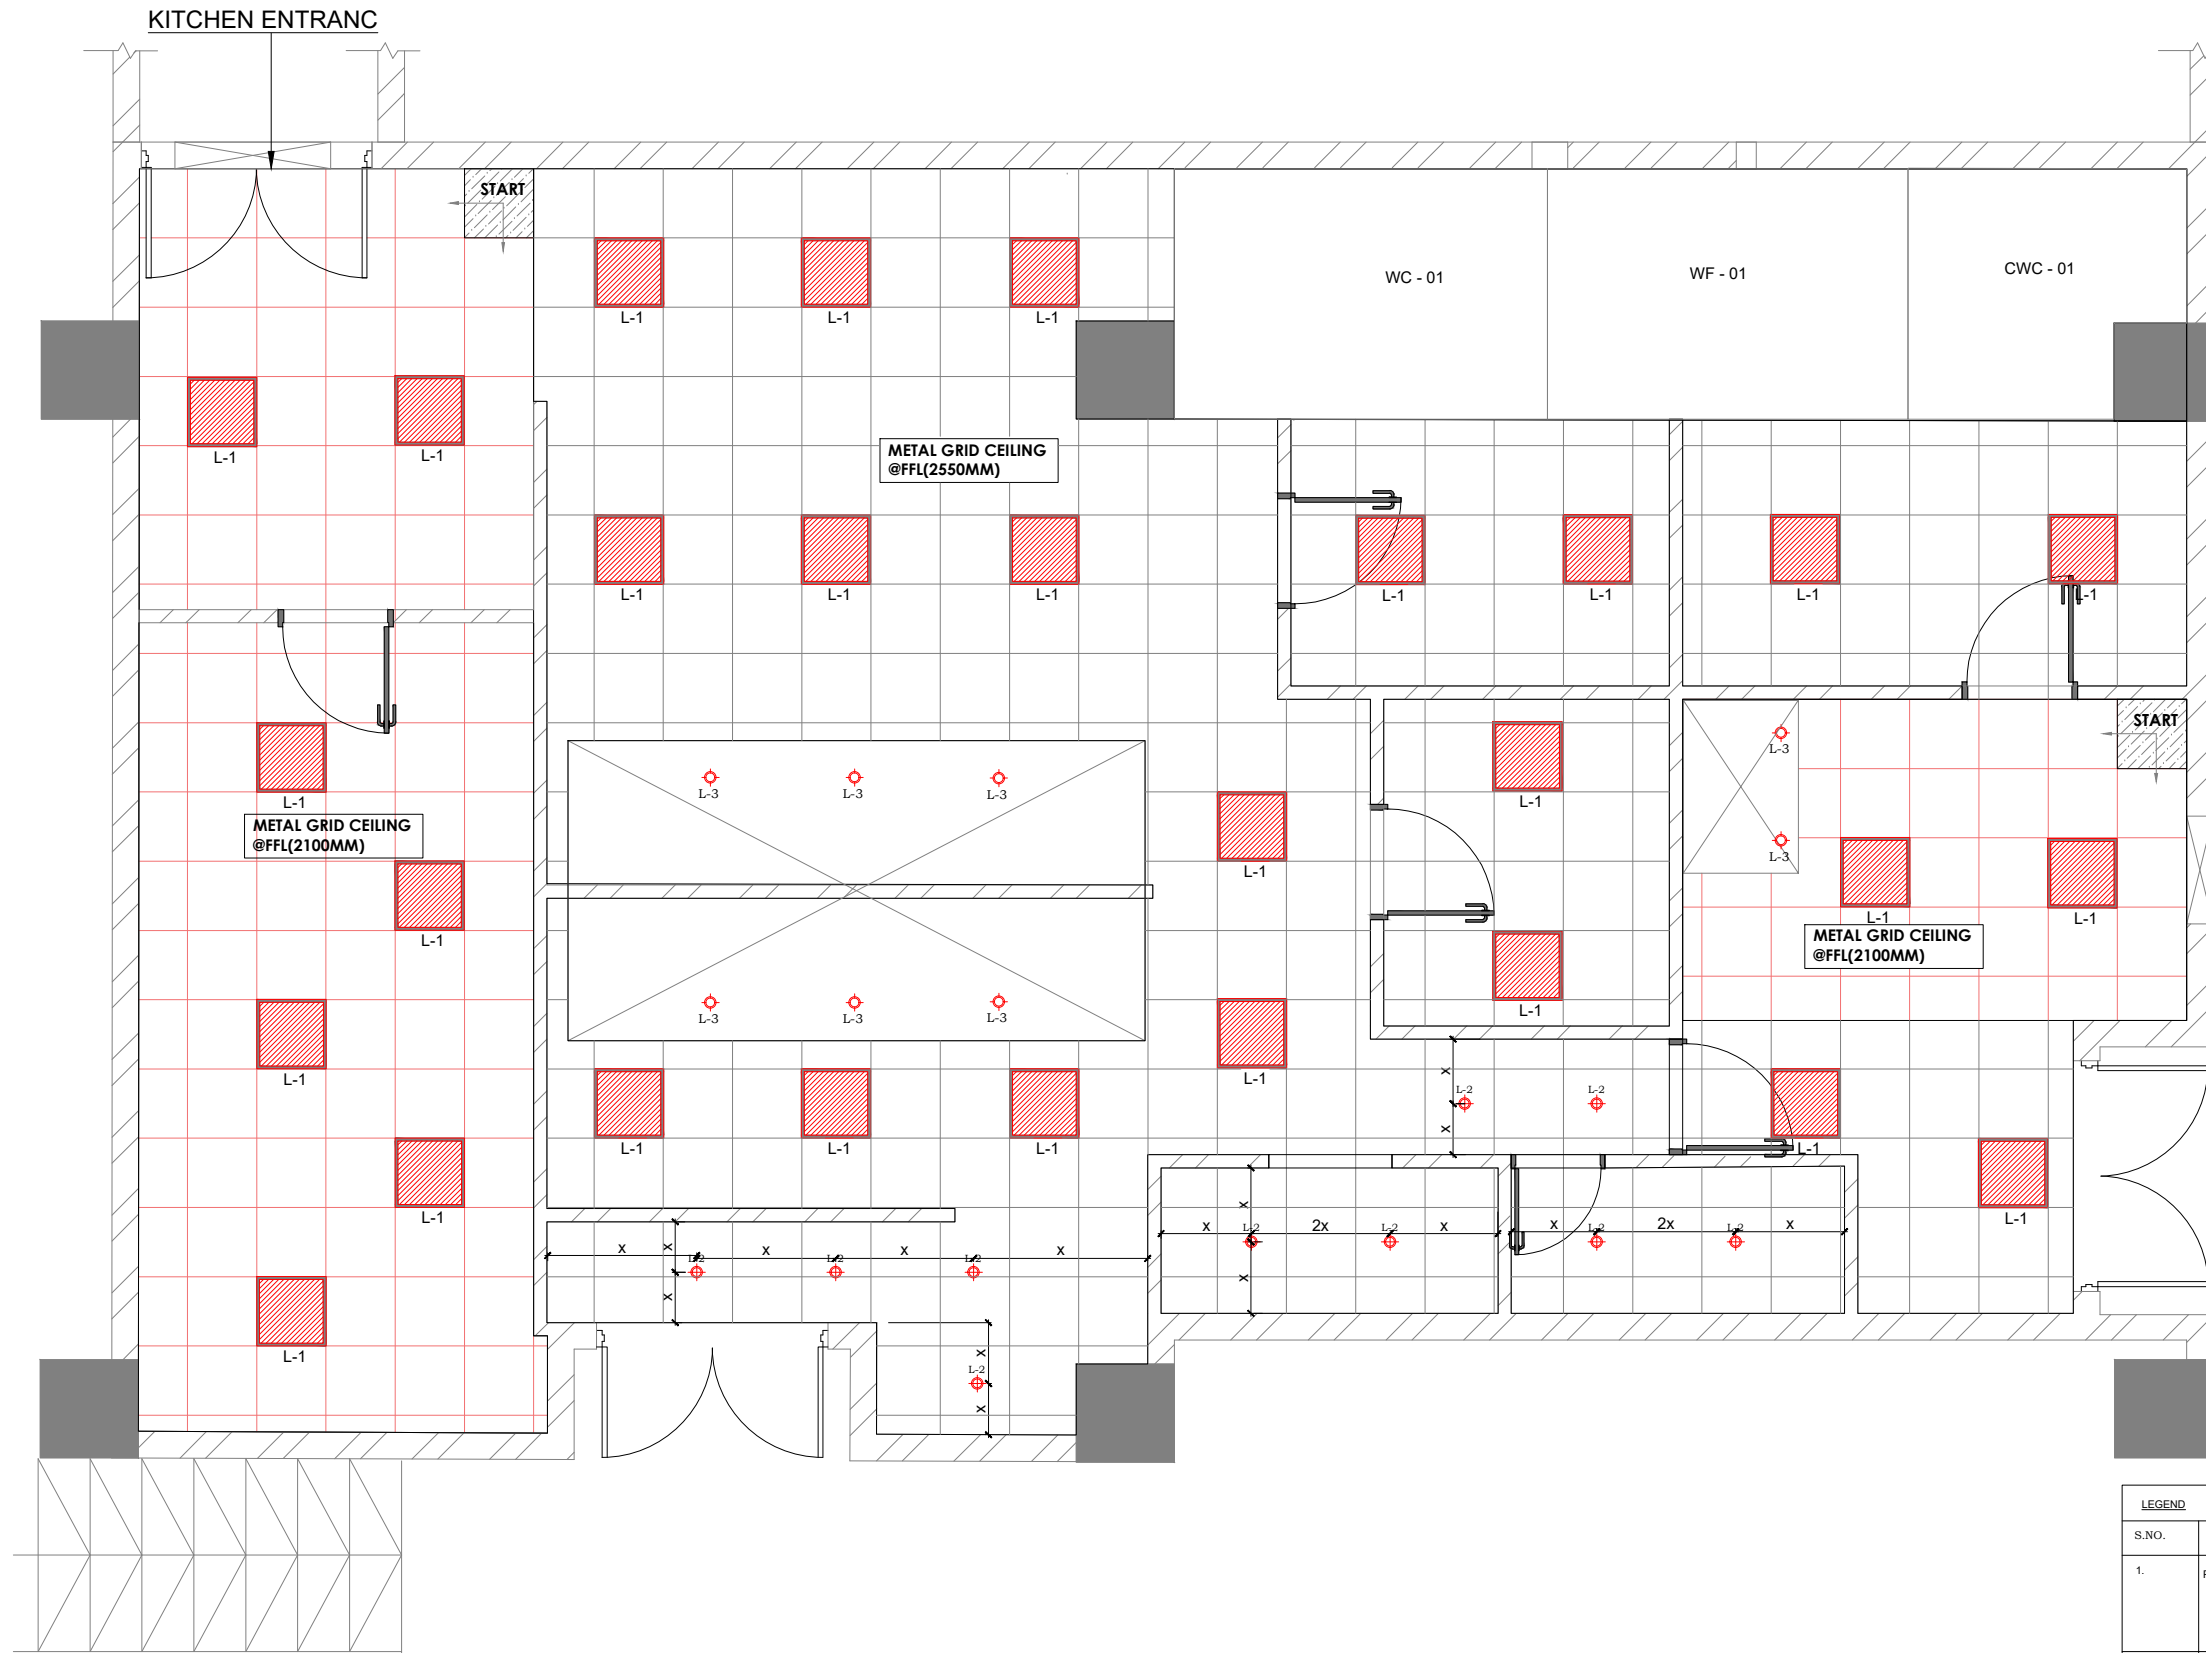


RCP

LEGEND				
S.NO.	TYPE	CODE	SYMBOL	PICTURE
1.	PANEL LIGHT	L-1		
2.	CONCEAL LIGHT	L-2		
3.	SURFACE LIGHT	L-3		

LAND SIDE KITCHEN @ HYDERABAD



CONSULTANT  AR. RITIKA MALIK & AR. SOURABH KHURANA	SUB-CONSULTANT   	AIRPORT LOGO  # LAND SIDE KITCHEN HYDERABAD	 <b>Travel Food Services</b> FOR :- <b>TRAVEL FOOD SERVICES PVT LTD</b> VAIBHAV DOSHI (HEAD - DESIGN) vaibhav.doshi@travelfoodservices.com	<b>ISSUES AND REVISIONS</b> <table border="1"> <thead> <tr> <th>Sr. Nos</th> <th>Revision</th> </tr> </thead> <tbody> <tr><td>01</td><td></td></tr> <tr><td>02</td><td></td></tr> <tr><td>03</td><td></td></tr> <tr><td>04</td><td></td></tr> <tr><td>05</td><td></td></tr> </tbody> </table>	Sr. Nos	Revision	01		02		03		04		05		STAMP & SIGN Date  	ISSUED FOR A. FOR YOUR COMMENTS / APPROVAL. B. FOR YOUR RECORD & INFORMATION. C. PRELIMINARY FOR TENDER. D. ADVANCE COPY NOT FOR EXECUTION. E. APPROVED FOR CONSTRUCTION.	Project No : 000 Scale : NTS Drawn by : NAMAN Checke By : SOURABH Plot Date : 13-02-2024	SHEET TITLE: <b>RCP</b> SHEET NO: <b>PL/TFS/LSK/LA-03</b> REVISION NO: <b>000</b>
Sr. Nos	Revision																			
01																				
02																				
03																				
04																				
05																				

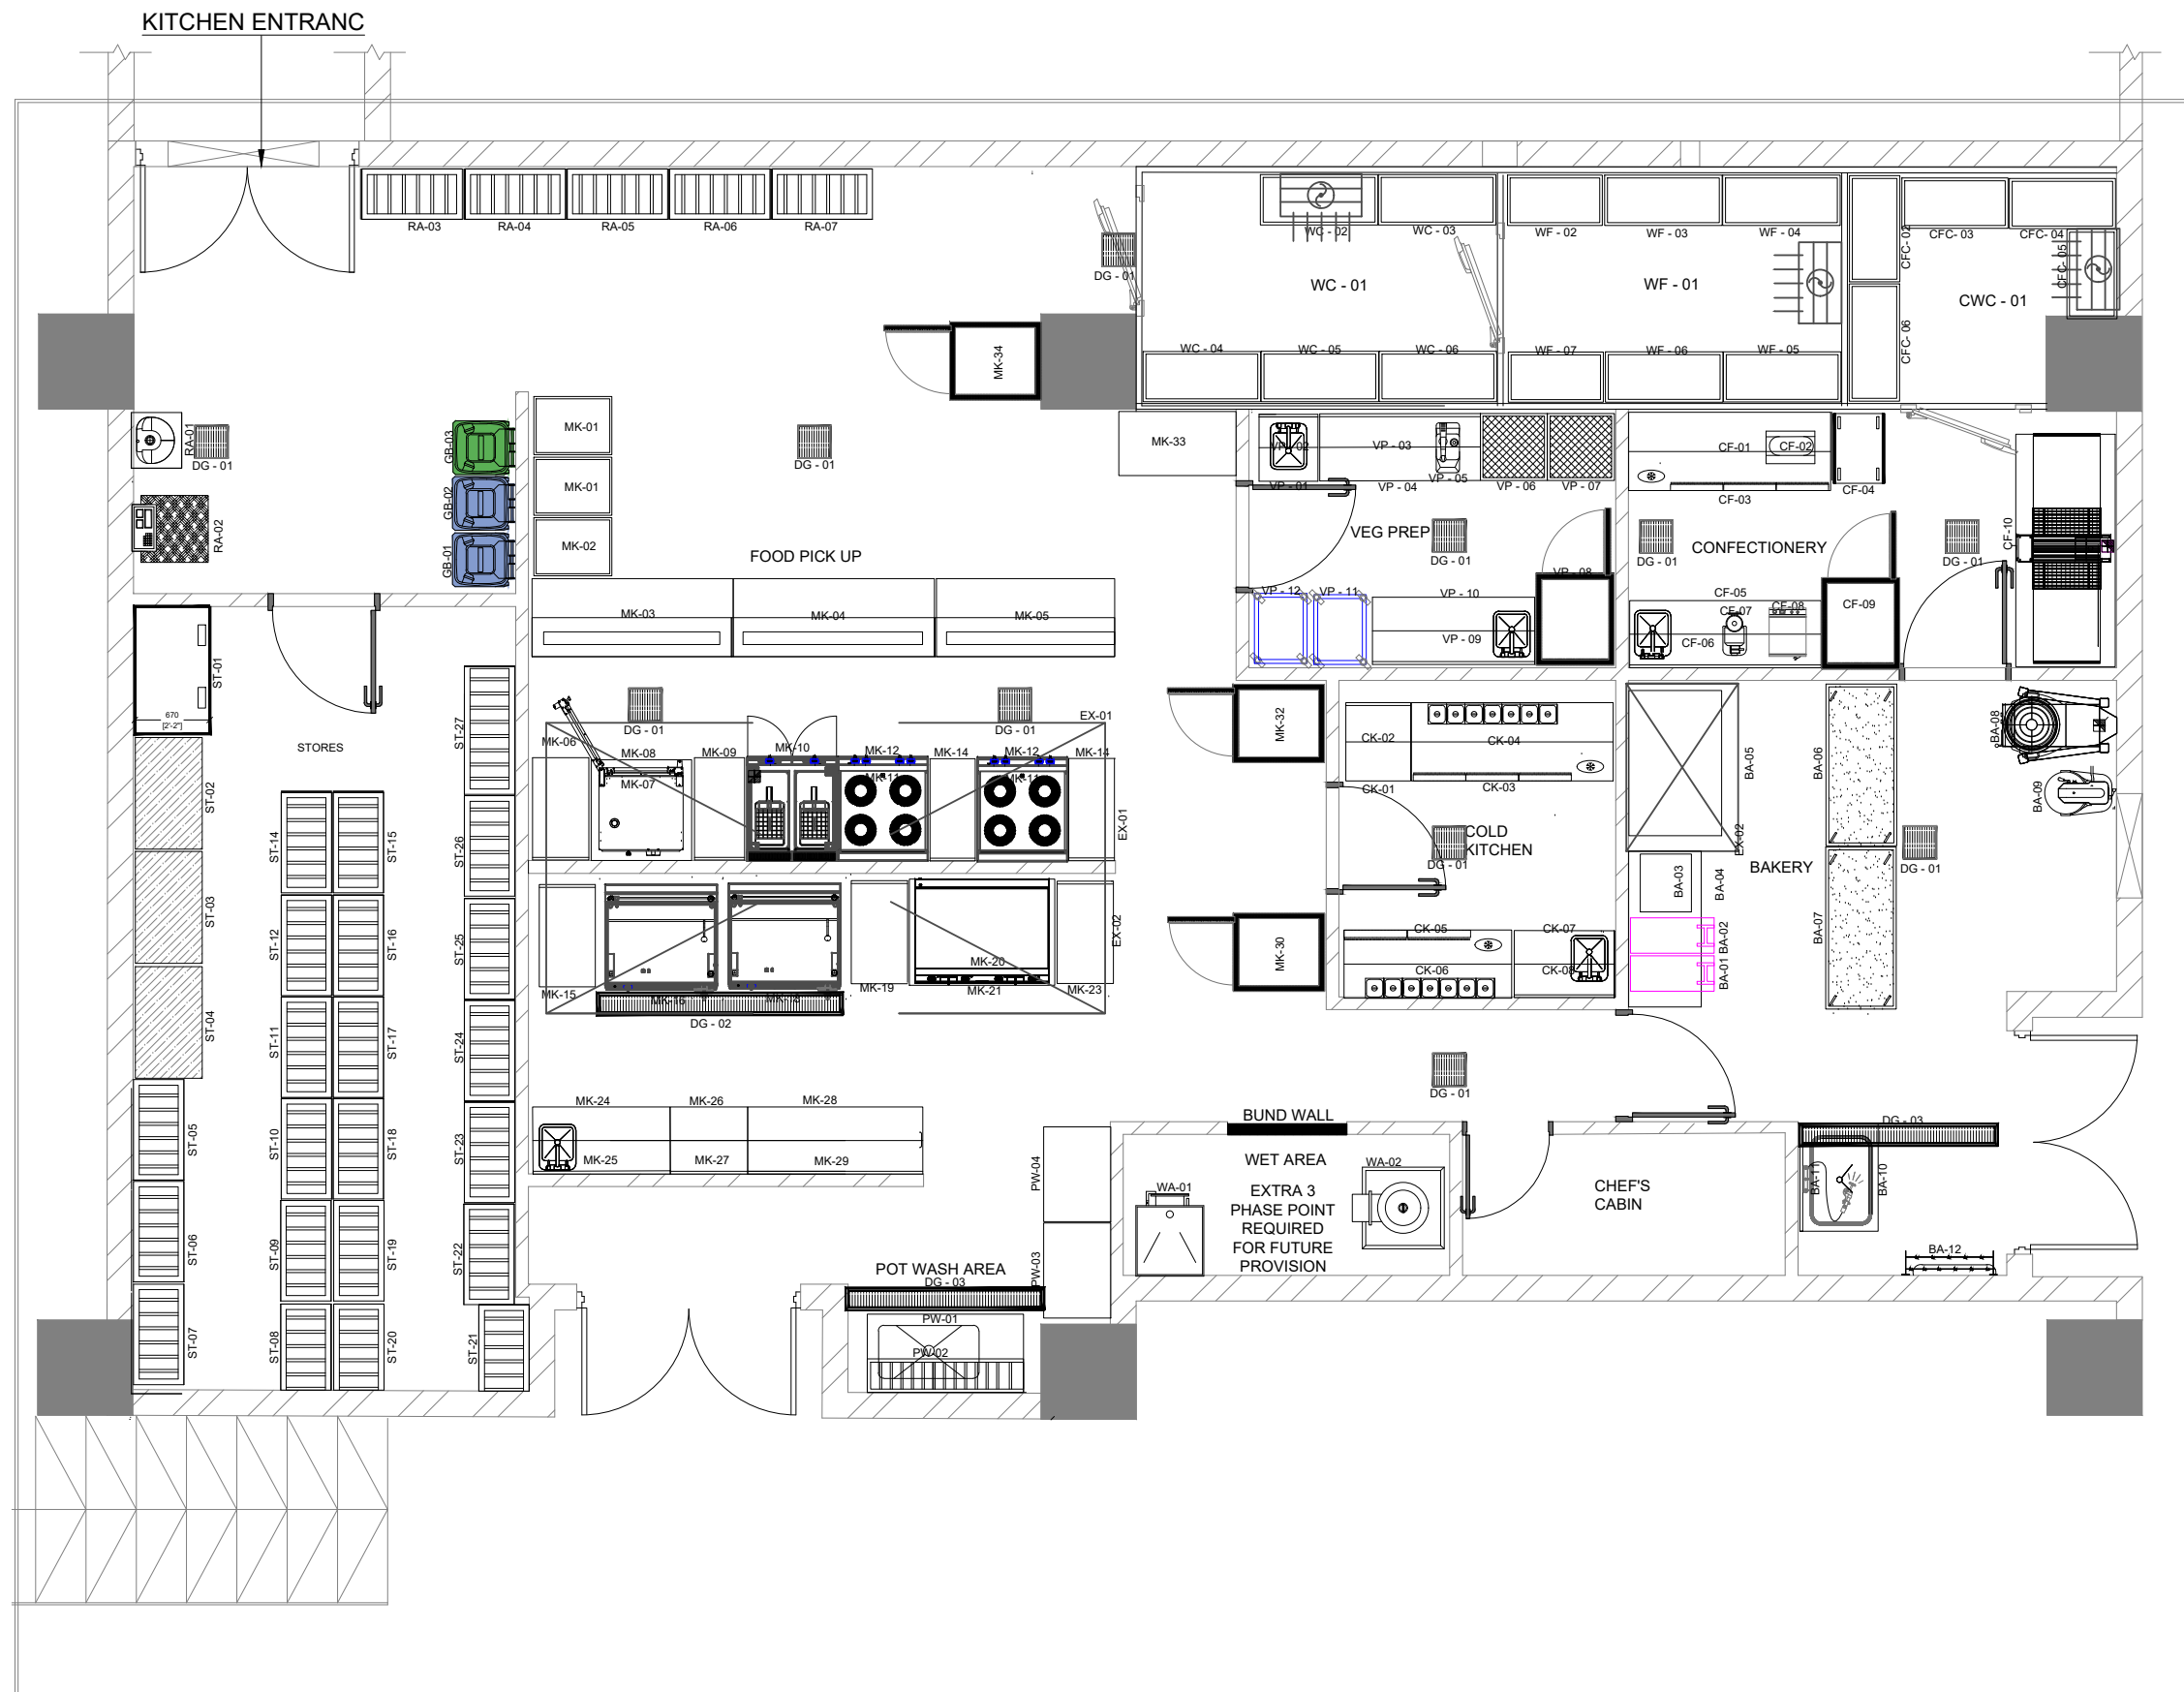NOTE:- THIS DOCUMENT CONTAINS COPYRIGHTED MATERIAL AND TRADE SECRET INFORMATION BELONGING EXCLUSIVELY TO ICONCEPTS+PARTNERS, AS WELL AS THE CLIENT. ANY UNAUTHORIZED USE, DISCLOSURE, DISSEMINATION OR DUPLICATION OF ANY OF THE INFORMATION CONTAINED HEREIN MAY RESULT IN LIABILITY UNDER APPLICABLE LAWS.



KITCHEN EQUIPMENT PLAN

LAND SIDE KITCHEN @ HYDERABAD

<p>CONSULTANT</p>  <p>AR. RITIKA MALIK &amp; AR. SOURABH KHURANA</p>	<p>SUB - CONSULTANT</p> <p>AIRPORT LOGO</p> <p># LAND SIDE KITCHEN HYDERABAD</p>	 <p>FOR :- <b>TRAVEL FOOD SERVICES PVT LTD</b> VAIBHAV DOSHI (HEAD - DESIGN) vaibhav.doshi@travelfoodservices.com</p>	<p>ISSUES AND REVISIONS</p> <table border="1"> <thead> <tr> <th>Sr. Nos</th> <th>Revision</th> </tr> </thead> <tbody> <tr><td>01</td><td></td></tr> <tr><td>02</td><td></td></tr> <tr><td>03</td><td></td></tr> <tr><td>04</td><td></td></tr> <tr><td>05</td><td></td></tr> </tbody> </table>	Sr. Nos	Revision	01		02		03		04		05		<p>STAMP &amp; SIGN</p> <p>Date</p>	<p>ISSUED FOR</p> <ul style="list-style-type: none"> <li>A. FOR YOUR COMMENTS / APPROVAL.</li> <li>B. FOR YOUR RECORD &amp; INFORMATION.</li> <li>C. PRELIMINARY FOR TENDER.</li> <li>D. ADVANCE COPY NOT FOR EXECUTION.</li> <li>E. APPROVED FOR CONSTRUCTION.</li> </ul>	<p>Project No : 000</p> <p>Scale : NTS</p> <p>Drawn by : NAMAN</p> <p>Checke By : SOURABH</p> <p>Plot Date : 13-02-2024</p>	<p>SHEET TITLE:</p> <p>RCP</p> <p>SHEET NO:</p> <p>PL/TFS/LSK/LA-04</p>	<p>REVISION NO:</p> <p>000</p>
Sr. Nos	Revision																			
01																				
02																				
03																				
04																				
05																				

NOTE:- THIS DOCUMENT CONTAINS COPYRIGHTED MATERIAL AND TRADE SECRET INFORMATION BELONGING EXCLUSIVELY TO ICONCEPTS+PARTNERS, AS WELL AS THE CLIENT. ANY UNAUTHORISED USE, DISCLOSURE, DISSEMINATION OR DUPLICATION OF ANY OF THE INFORMATION CONTAINED HEREIN MAY RESULT IN LIABILITY UNDER APPLICABLE LAWS.

