



PLAN

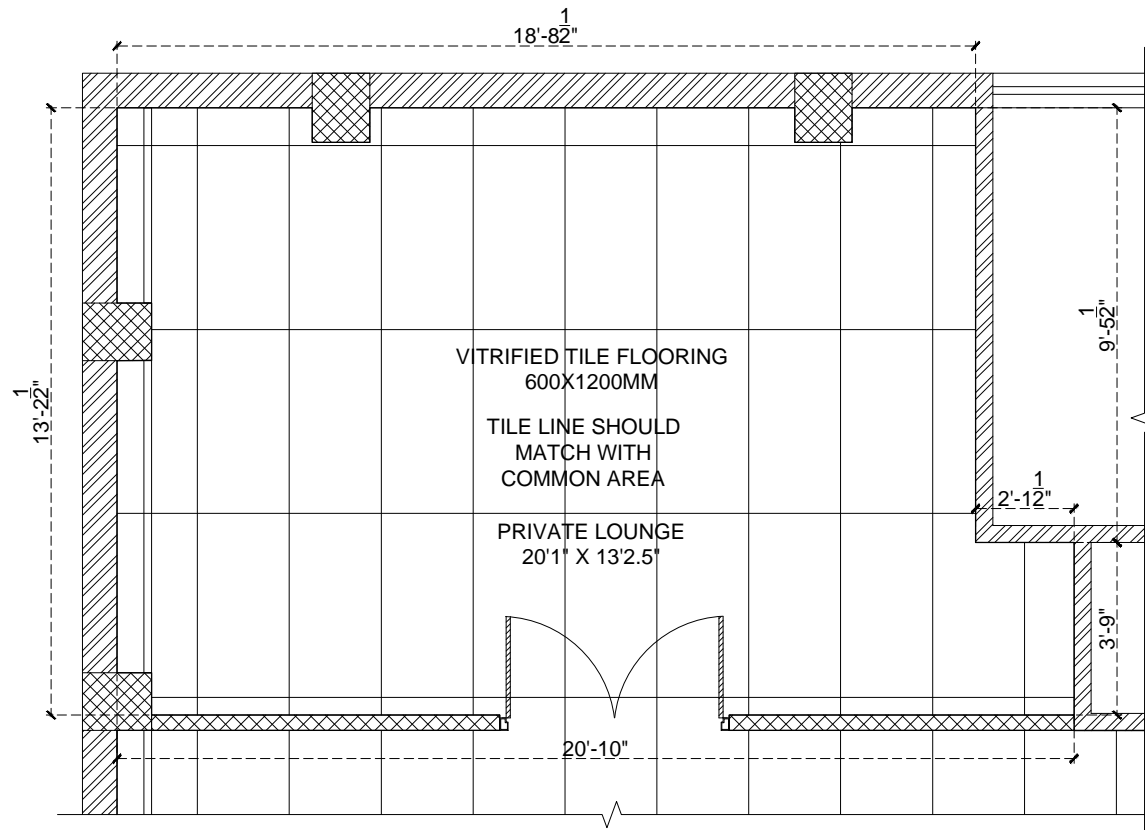

FLOORING PLAN

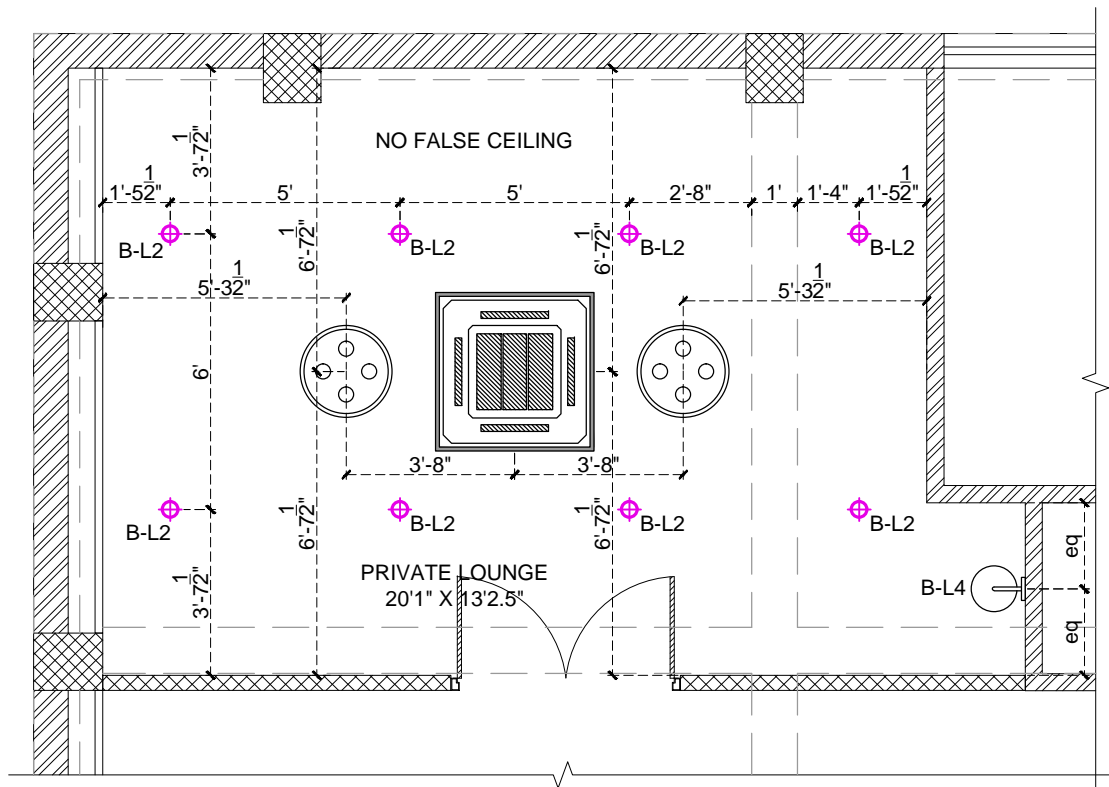

RCP

LEGEND		LEGEND			
S.NO.	SYMBOL	TYPE	CODE	PICTURE	REMARKS
1.		SURFACE CYLINDER COB	B-L2		4000k
2.		WALL LIGHT	B-L4		3000K FILAMENT LED BULB
3.		CEILING PENDANT LIGHT	B-P4		3000K FILAMENT LED BULB
4.		LED ALUMINUM PROFILE LIGHT			4000K

PROJECT

BAR

BLOCK


GRUB HUB UNA

General Notes :

- All dimensions are in millimeters, Unless mentioned.
- Dimensions are to be read and not to be scaled.
- The contractors must verify all dimensions on site and refer the relevant STRUCTURAL and other MEP drawings before commencing any work or preparing shop drawings, and in case any discrepancy is noticed the same shall be brought to the notice of the architect and shall be clarified before execution of work.
- Refer this drawing along with the other relevant architectural, structural and MEP services drawings.
- All Sill & Lintel levels to be considered from FFL.

Rev.	Date	Description	Approved
Revision Index			

CLIENT
TFS (R&R) PVT. LTD.

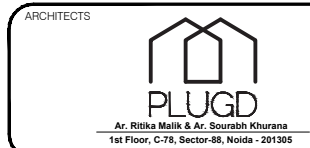

DRAWING TITLE
PRIVATE DINING ROOM


<input type="checkbox"/> FOR TENDER	DATE	PROJ.Architect
<input type="checkbox"/> FOR INFORMATION	14-11-2024	DRAWN
<input checked="" type="checkbox"/> FOR EXECUTION	SCALE	MANIS
<input type="checkbox"/> FOR APPROVAL	NTS	CHECKED

DRAWING NO
PL/UNA/WD/FFB/PD-01


REVISION
R0

PLUGD
C-78, Sector 88, Noida-201305

The contents of this drawing constitute the original and unpublished work of PLUGD and no part of the drawing shall be disclosed / modified / used in any manner without their prior consent.

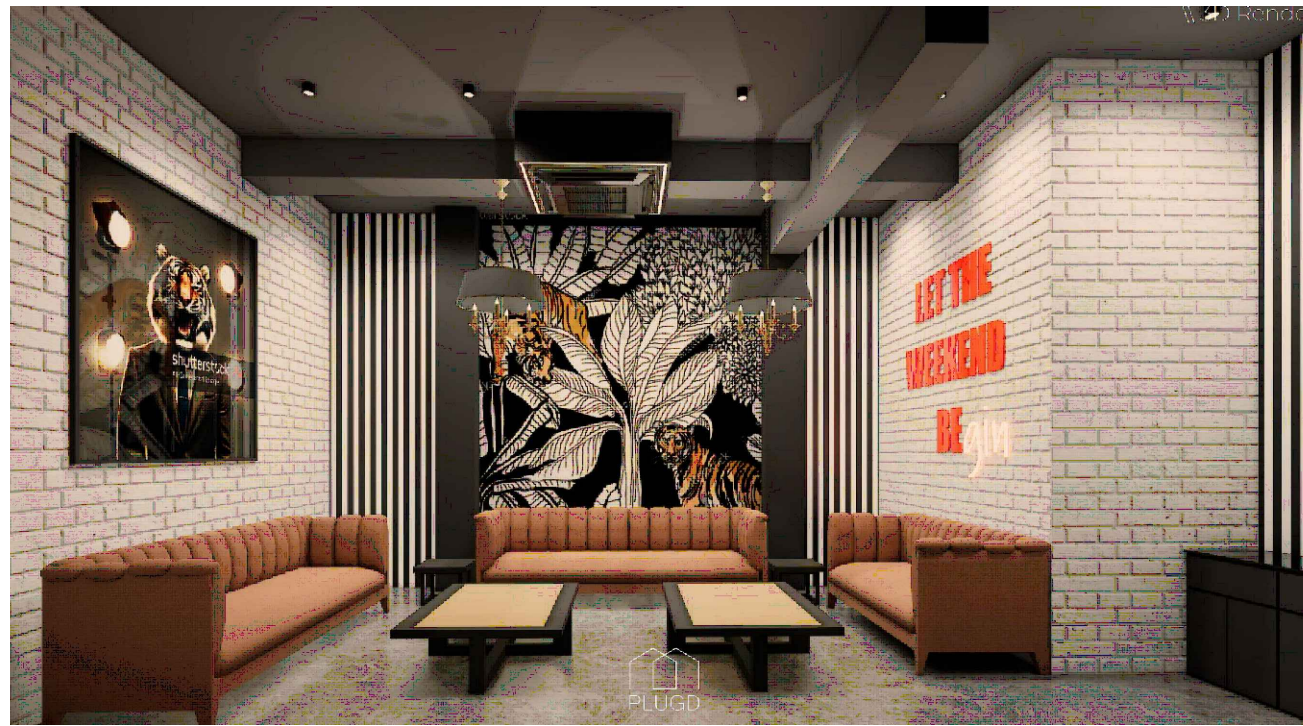


3D RENDER

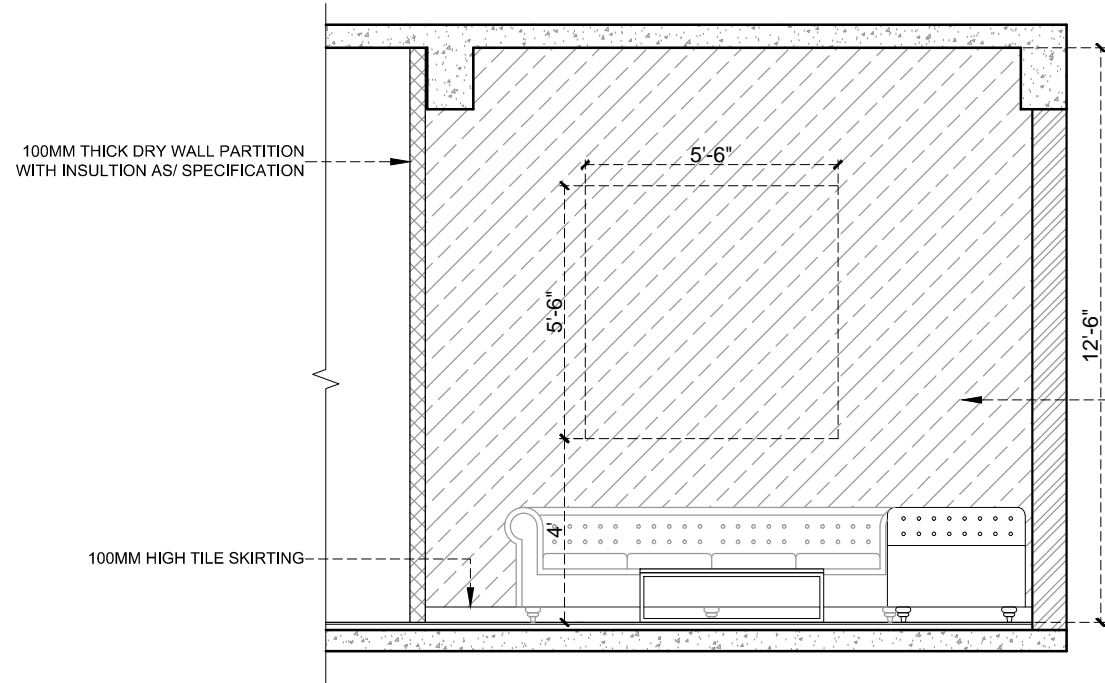


SECTION A

BRICK WALL PATTERN
WALLPAPER AS/ SCHEDULE
ON DRY WALL PARTITION

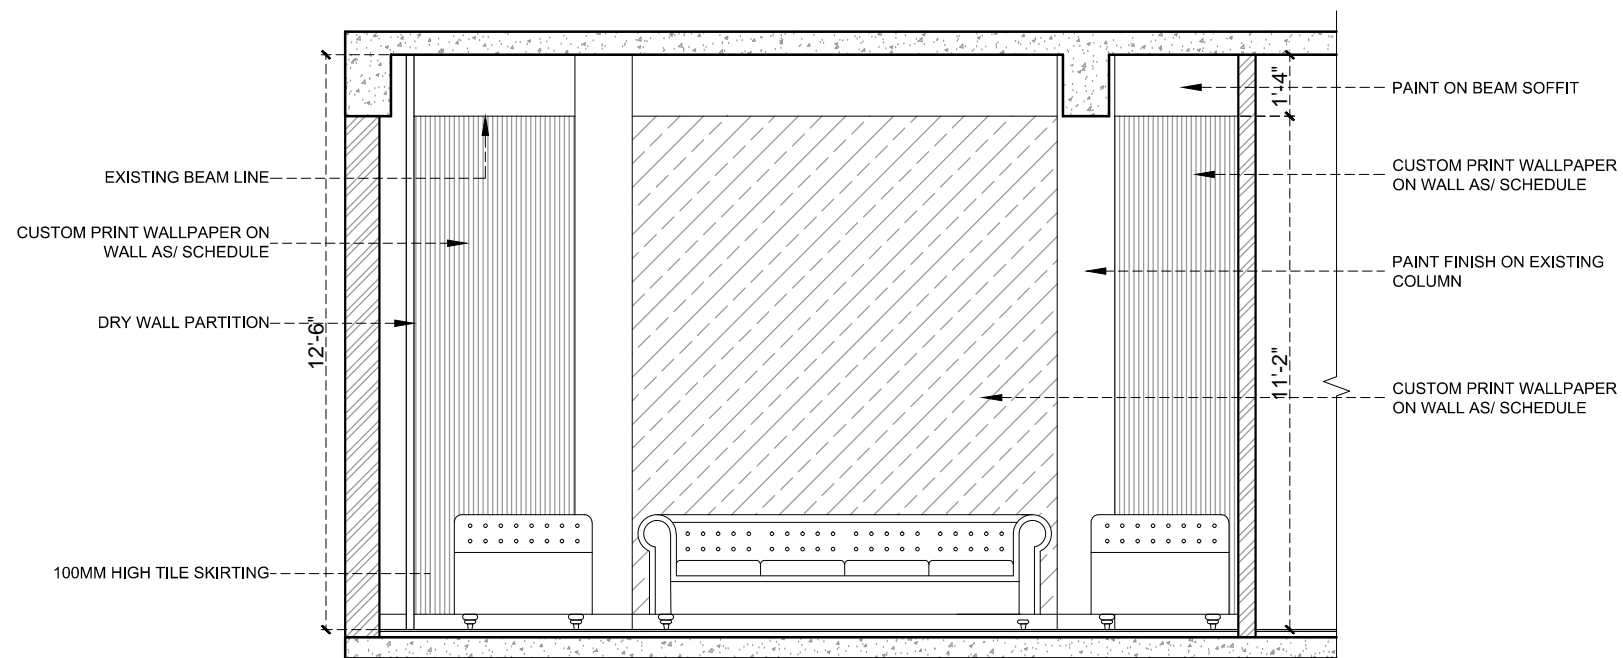

SECTION B

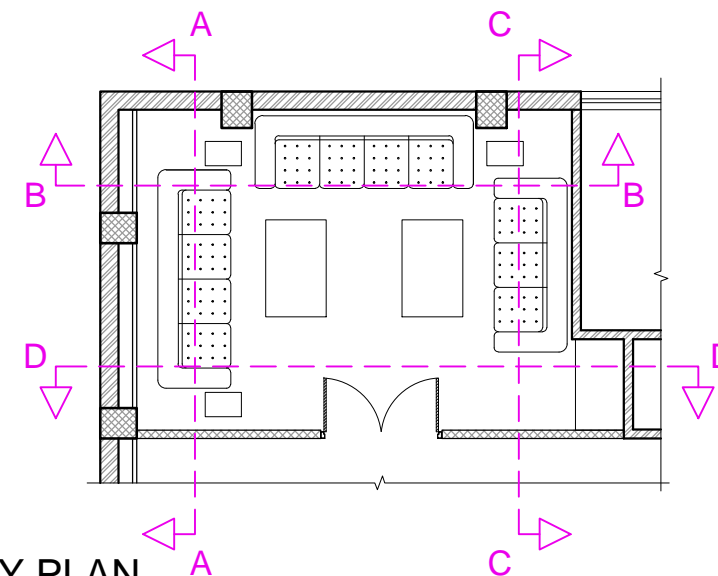

KEY PLAN

PROJECT

BAR

BLOCK

GRUB HUB UNA

General Notes :

- All dimensions are in millimeters, Unless mentioned.
- Dimensions are to be read and not to be scaled.
- The contractors must verify all dimensions on site and refer the relevant STRUCTURAL and other MEP drawings before commencing any work or preparing shop drawings, and in case any discrepancy is noticed the same shall be brought to the notice of the architect and shall be clarified before execution of work.
- Rely on this drawing along with the other relevant architectural, structural and MEP services drawings.
- All Sill & Lintel levels to be considered from FFL

Rev.	Date	Description	Approved
Revision Index			

CLIENT
TFS (R&R) PVT. LTD.

ARCHITECTS
PLUGD
Ar. Ritika Malik & Ar. Sourabh Khurana
1st Floor, C-78, Sector-88, Noida - 201305


DRAWING TITLE
PRIVATE DINING ROOM

<input type="checkbox"/> FOR TENDER	DATE	PROJ.Architect
<input checked="" type="checkbox"/> FOR INFORMATION	14-11-2024	DRAWN
<input checked="" type="checkbox"/> FOR EXECUTION	SCALE	MANIS
<input type="checkbox"/> FOR APPROVAL	NTS	CHECKED


DRAWING NO
PL/UNA/WD/FFB/PD-02

REVISION
R0


PLUGD
C-78, Sector 88, Noida-201305
The contents of this drawing constitute the original and unpublished work of PLUGD and no part of the drawing shall be disclosed / modified / used in any manner without their prior consent.

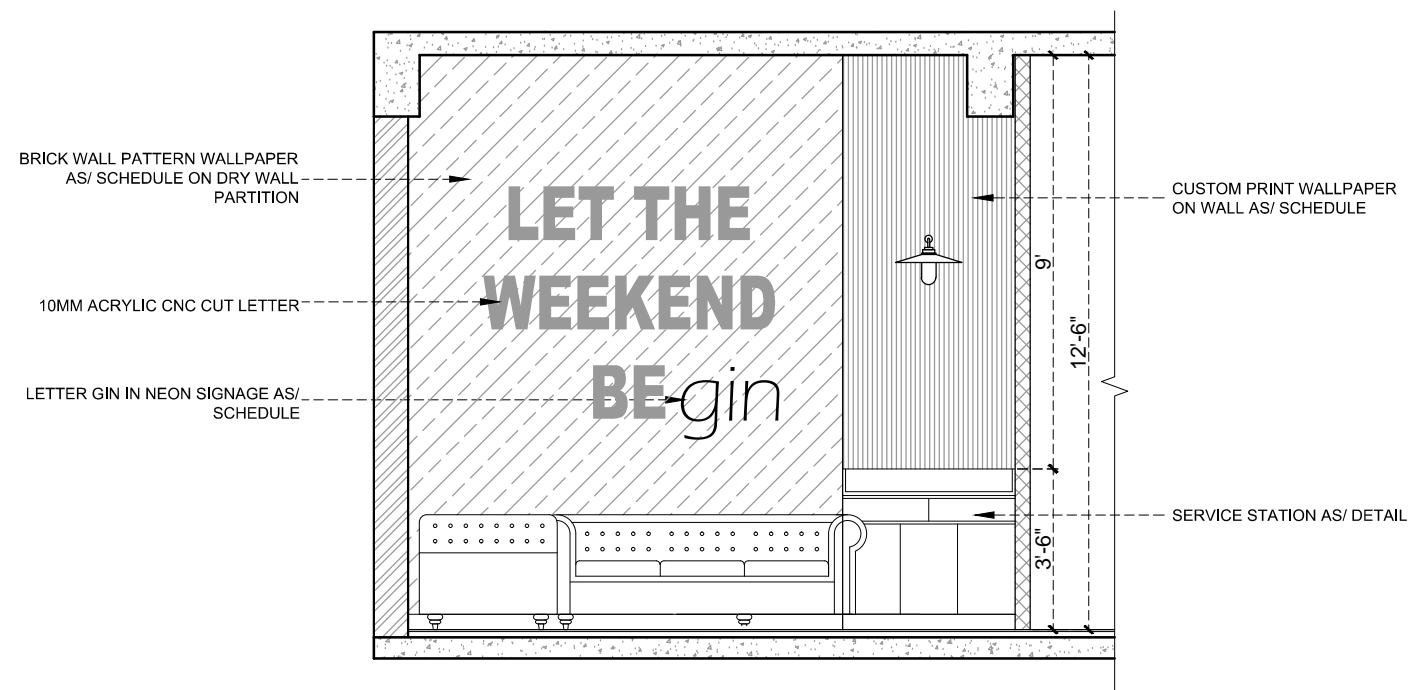


SECTION C

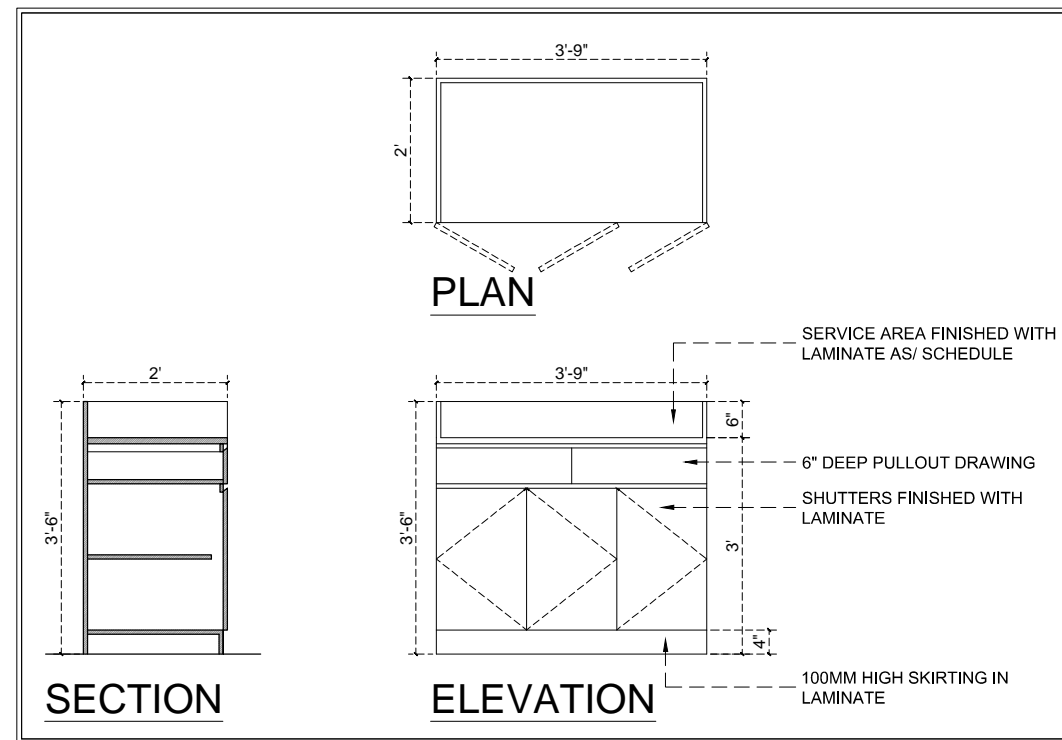

SERVICE STATION DETAIL

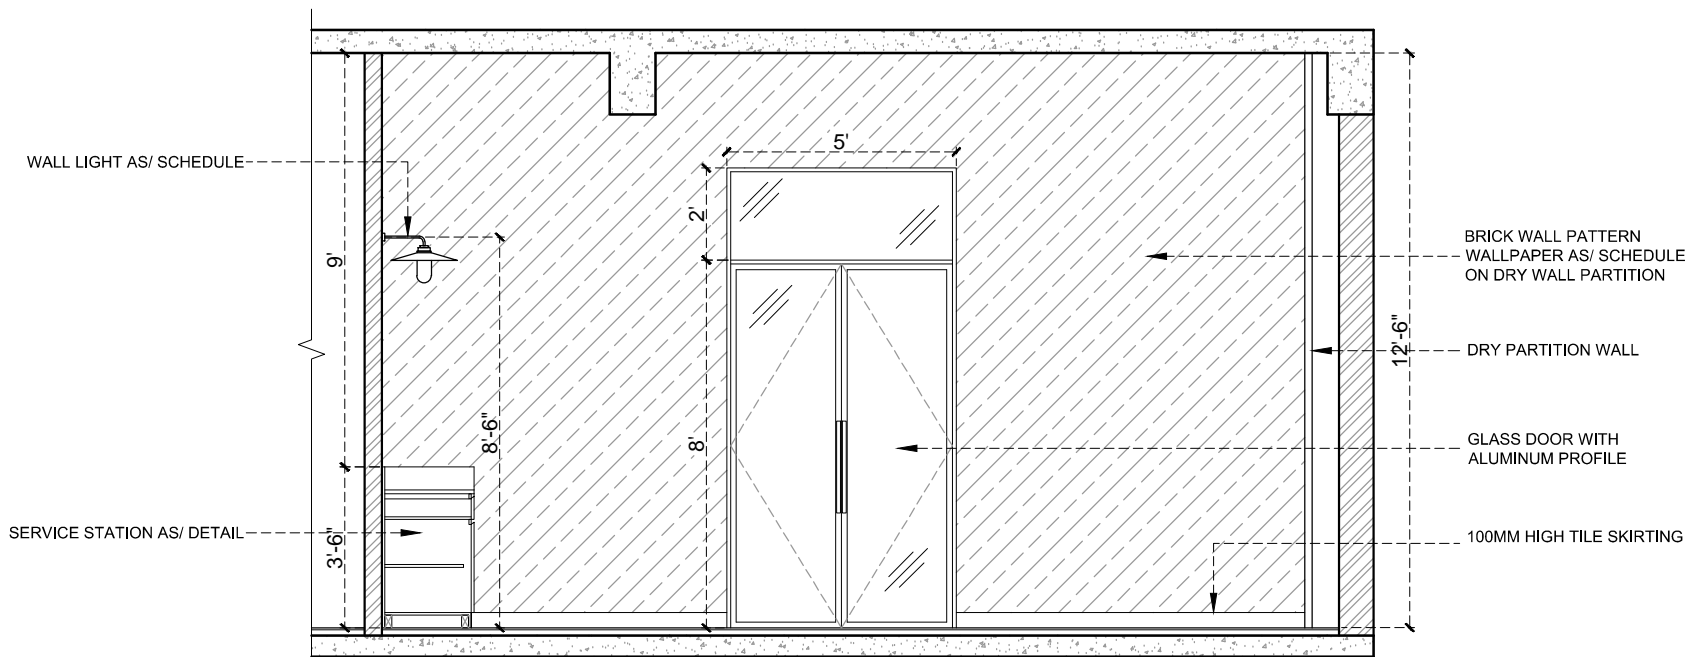

SECTION D

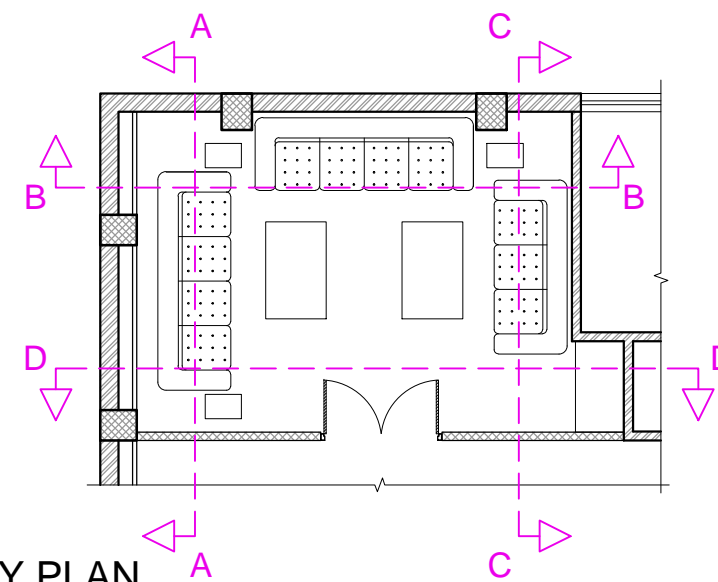

KEY PLAN

PROJECT

BAR

BLOCK

GRUB HUB UNA

General Notes :

1. All dimensions are in millimeters, Unless mentioned.
2. Dimensions are to be read and not to be scaled.
3. The contractors must verify all dimensions on site and refer the relevant STRUCTURAL and other MEP drawings before commencing any work or preparing shop drawings, and in case any discrepancy is noticed the same shall be brought to the notice of the architect and shall be clarified before execution of work.
4. Refer this drawing along with the other relevant architectural, structural and MEP services drawings.
5. All Sill & Lintel levels to be considered from FFL

Rev.	Date	Description	Approved
Revision Index			

CLIENT

TFS (R&R) PVT. LTD.

ARCHITECTS



DRAWING TITLE

PRIVATE DINING ROOM

<input type="checkbox"/> FOR TENDER	DATE	PROJ.Architect
<input type="checkbox"/> FOR INFORMATION	14-11-2024	DRAWN
<input checked="" type="checkbox"/> FOR EXECUTION	SCALE	MANIS
<input type="checkbox"/> FOR APPROVAL	NTS	CHECKED

DRAWING NO

PL/UNAWD/FFB/PD-03

REVISION

R0

PLUGD

C-78, Sector 88, Noida-201305

The contents of this drawing constitute the original and unpublished work of PLUGD and no part of the drawing shall be disclosed / modified / used in any manner without their prior consent.