
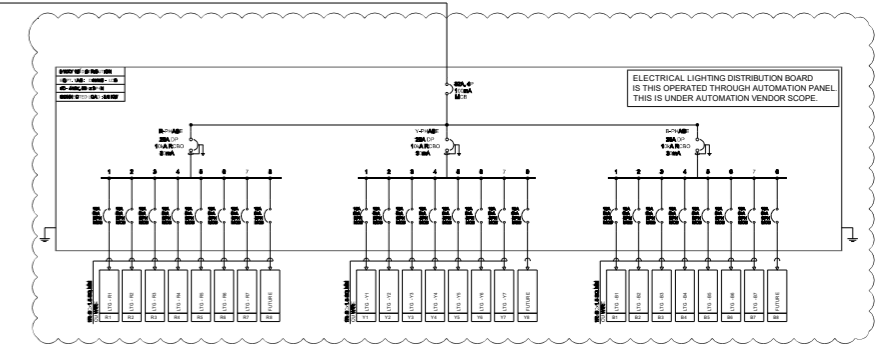
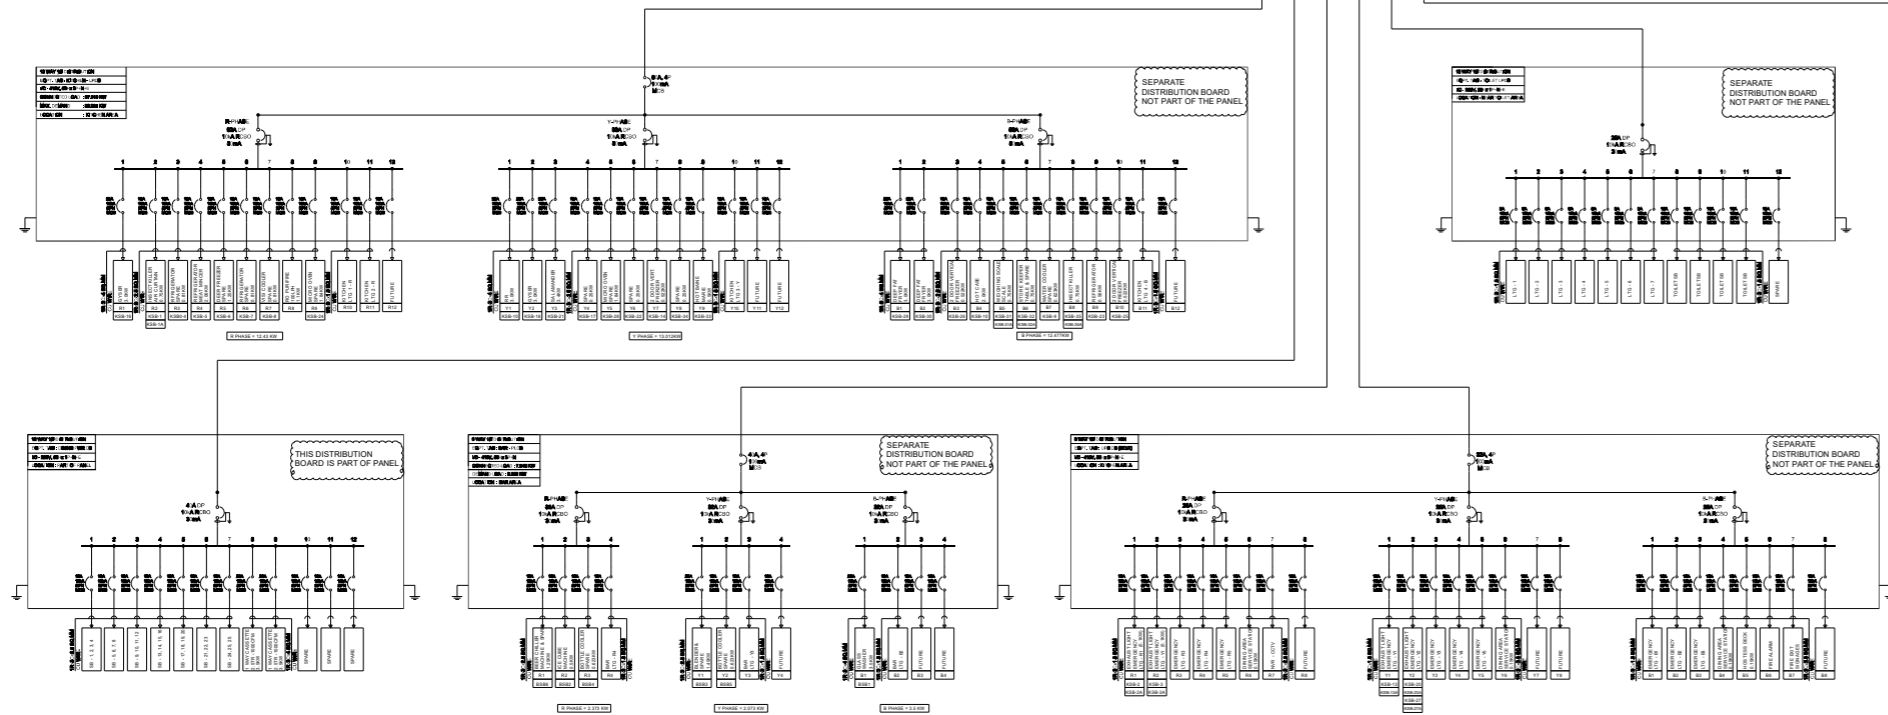


**DB SCHEDULE**

No.	DB	Number of Way	No. of Modules
1	KITCHEN LTG & PWR DB	12 WAY ETPN DB	8+36
2	BAR PLDB	8 WAY ETPN DB	8+24
3	UPS DB	8 WAY ETPN DB	8+24
4	DINING POWER DB	12 WAY SPN DB	12
5	TOILET LTG & PWR DB	12 WAY SPN DB	12
6	DINING LIGHTING DB	8 WAY ETPN DB	8+24

DB IS PART OF AUTOMATION PANEL

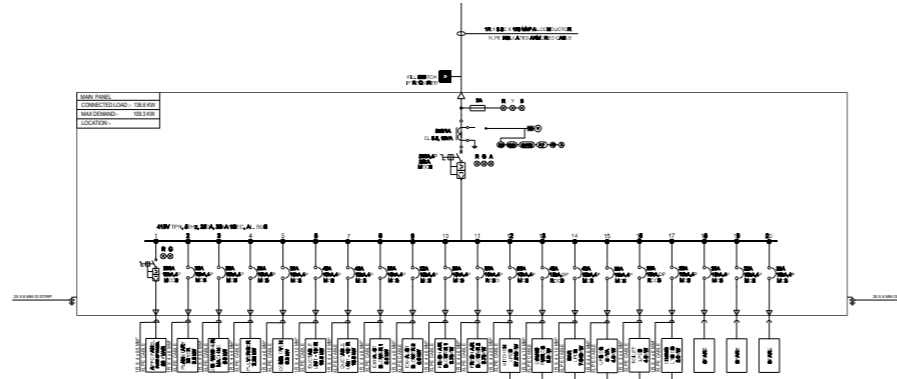

**APK Designs**  
MEP DESIGNS & CONSULTANTS



Cell -0916-7979-007  
apkdesigns@hotmail.com  
info.apkdesign@gmail.com

<b>PROJECT:</b>	CC - BANDRA (LINKING ROAD)
<b>CLIENT:</b>	COPPER CHIMNEY
<b>DRAWING TITLE:</b>	ELECTRICAL SLD LAYOUT

Rev.	Purpose	Date
R0	Issue for approval	15.05.24

DATE :	15.05.2024
SCALE :	NTS
DRAWN BY :	YADNESH
REVIEWED BY :	PRAVIN
PROJECT NUMBER :	24016