

T1 LOUNGE DOMESTIC / INT TERMINAL



BANGALORE INTERNATIONAL AIRPORT LIMITED  
KEMPEGOWDA INTERNATIONAL AIRPORT, DEVANAHALLI, BENGALURU - 560 300.

CLIENT:



**Travel Food Services Pvt Ltd**

Shiv Sagar Estate, A-Block, 1st floor A.B.  
Road Worli, Mumbai - 400 018  
INDIA  
www.travelfoodservices.com

CONCEPT DESIGNER:



INTERIOR CONSULTANT:



STAMP & SIGN

DATE

MEP CONSULTANT :




STAMP & SIGN

DATE

665, Millernium, Veer Savarkar Marg,  
Dadar (W), Mumbai - 400 028.  
nimish.shah@meFTekconsultants.com

KEY PLAN

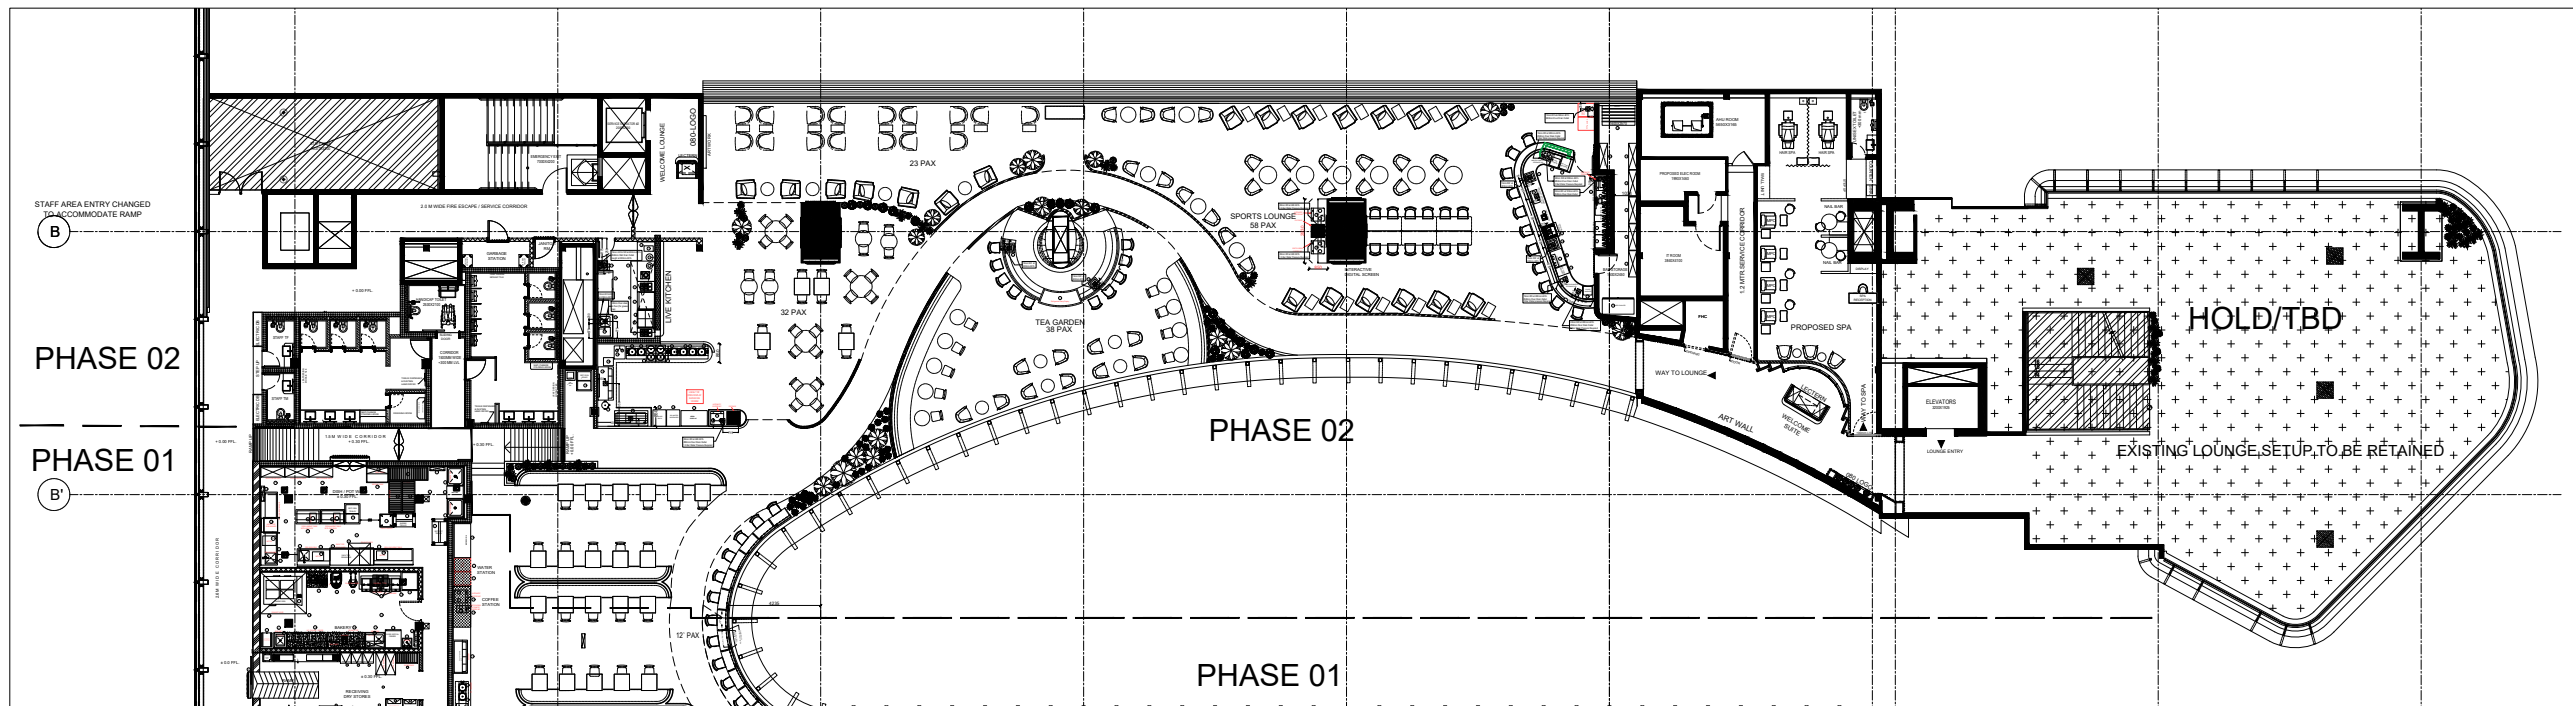

IMPORTANT NOTE

ALL DIMENSIONS ARE IN MM, UNLESS OTHERWISE SPECIFIED.

REVISION NO  
**R0**

REV. NO.	DESCRIPTION	DATE

DWG NO. : B00B01-TFS-I\_ID-DOM-0A-DWG-0003

NAME	DATE	PROJECT	SCALE
DESIGN ASHOK	30-05-2022	T1 LOUNGES:	
DRAWN MILIND	30-05-2022	DOMESTIC LOUNGE - BIAL,	
AUTHR ABM	30-05-2022	PHASE 2 , LEVEL 3	SHEET SIZE
APPD			<b>A1</b>

DWG TITLE : PHASE-2 : PLUMBING LAYOUT

RELEASED FOR  INFORMATION  REVIEW  GFC  AS-BUILT