

T1 LOUNGE DOMESTIC / INT TERMINAL



BANGALORE INTERNATIONAL AIRPORT LIMITED  
KEMPEGOWDA INTERNATIONAL AIRPORT, DEVANAHALLI, BENGALURU - 560 300.

CLIENT:



**Travel Food Services Pvt Ltd**

Shiv Sagar Estate, A-Block, 1st floor A.B.  
Road Worli, Mumbai - 400 018  
INDIA.  
www.travelfoodservices.com

CONCEPT DESIGNER:



INTERIOR CONSULTANT:



STAMP & SIGN

DATE

MEP CONSULTANT :




STAMP & SIGN

DATE

665, Millennium, Vaer Savarkar Marg,  
Dadar (W), Mumbai - 400 028.  
nimish.shah@mepTekconsultants.com

KEY PLAN

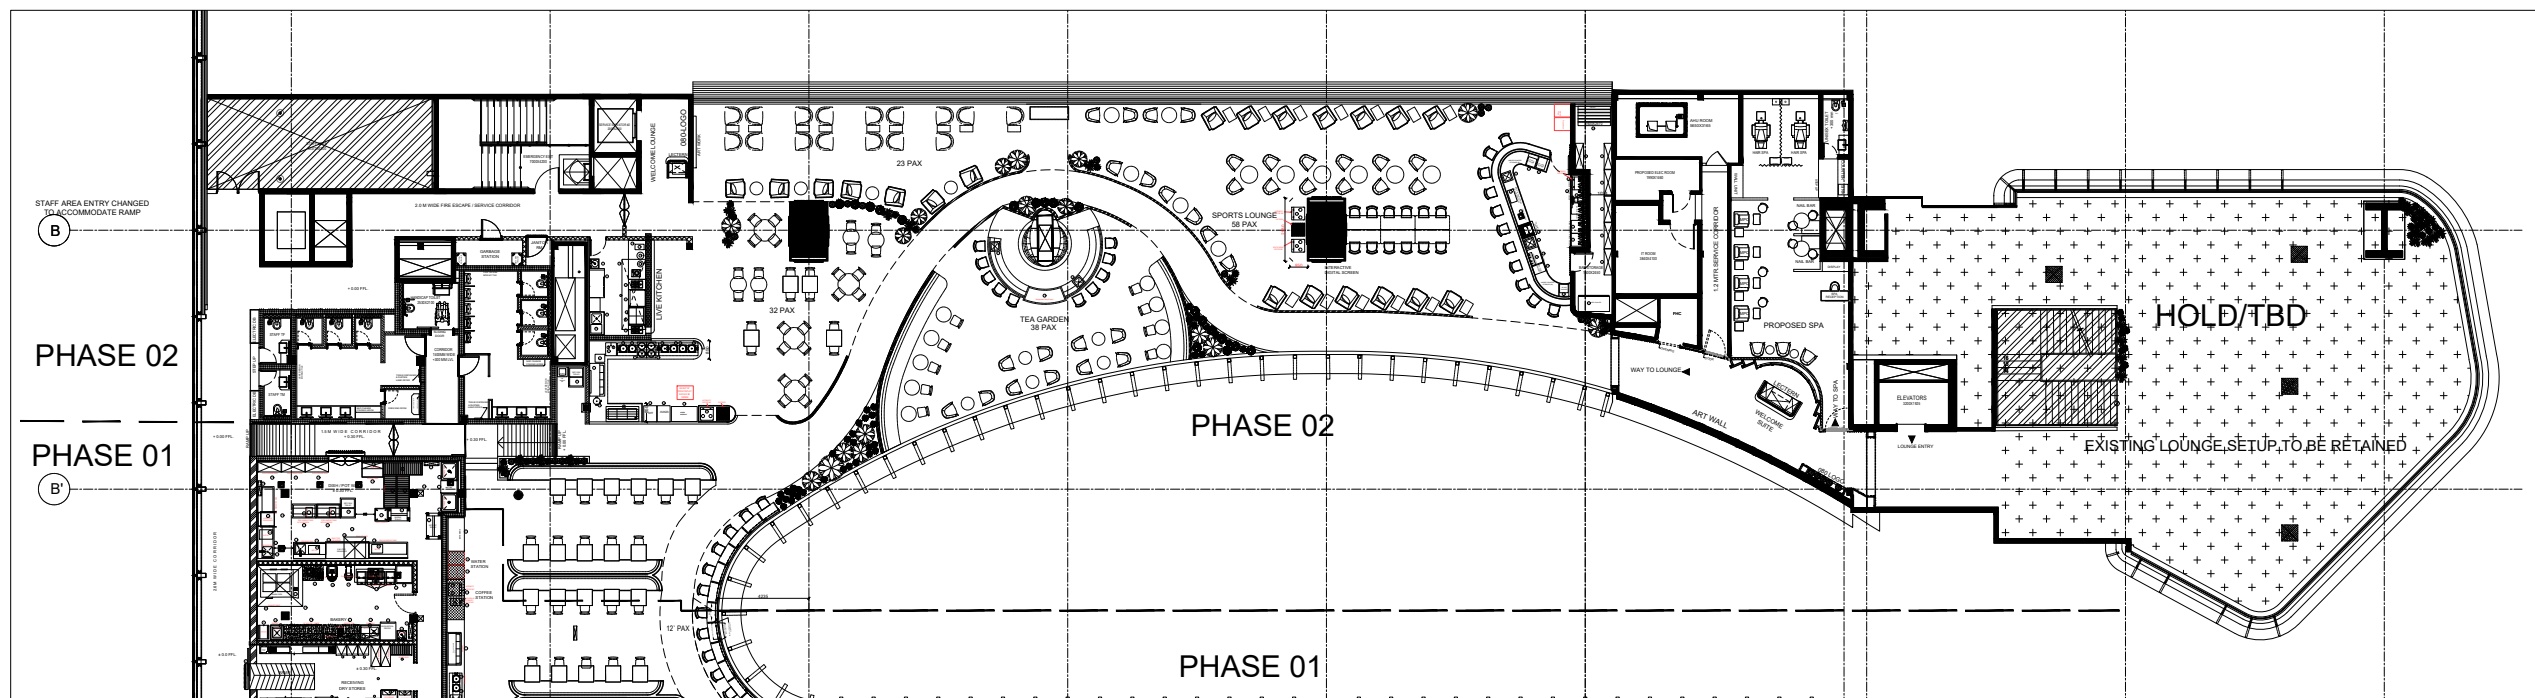

IMPORTANT NOTE

ALL DIMENSIONS ARE IN MM, UNLESS OTHERWISE SPECIFIED.

REVISION NO  
**R0**

REV. NO.	DESCRIPTION	DATE

DWG NO. : B00B01-TFS-I_ID-DOM-0A-DWG-0003		SCALE
DESIGN	ASHOK	30-05-2022
DRAWN	MILIND	30-05-2022
AUTHR	ABM	30-05-2022
APPD		
PROJECT : T1 LOUNGES: DOMESTIC LOUNGE - BIAL, PHASE 2, LEVEL 3		SHEET SIZE
		<b>A1</b>

DWG TITLE :  
**PHASE-2 : PLUMBING LAYOUT**

RELEASED FOR  INFORMATION  REVIEW  OFC  AS-BUILT