




LEGEND'S:

S.N.	DESCRIPTION	SYMBOL
01.	HYDRANT PIPE	
02.	INTERNAL DRAIN PIPE	
03.	FIRE SPRINKLER PIPE	
04.	CEILING PENDANT SPRINKLER	
05.	HOSE DRUM	
06.	NOZZALE	
07.	FIRE EXTINGUISHER K TYPE-6KG	
08.	FIRE EXTINGUISHER CO2-5KG	
08.	FIRE EXTINGUISHER ABC-6KG	
10.	MANNUAL CALL POINT	
11.	HOOTER	

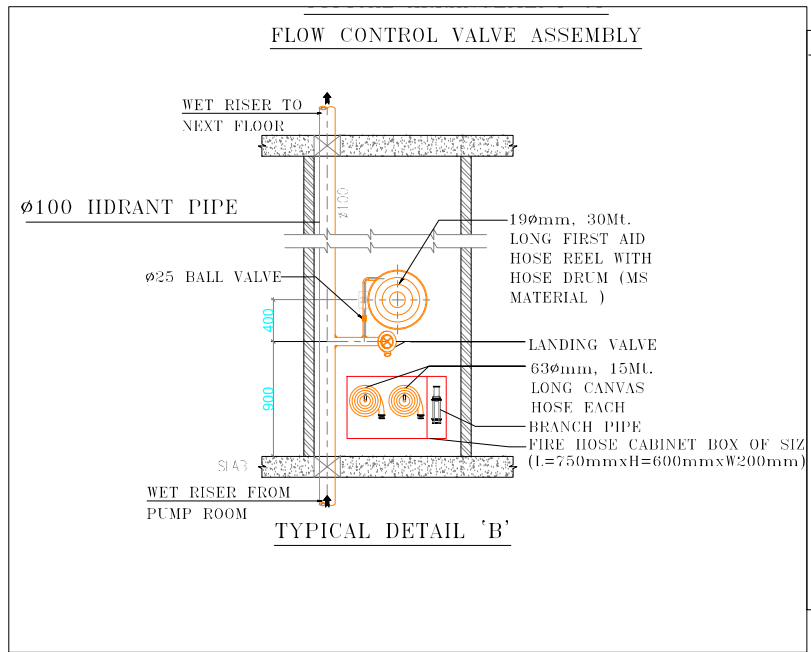

**ORDINARY HAZARD PIPE SCHEDULE:
(AS PER IS-15105:2002 GUIDELINES)**

PIPE DIA.	NO. OF SPRINKLER
25φ	2 SPRINKLER
32φ	3 SPRINKLER
40φ	5 SPRINKLER
50φ	10 SPRINKLER
65φ	20 SPRINKLER
80φ	40 SPRINKLER
100φ	100 SPRINKLER
125φ	160 SPRINKLER
150φ	275 SPRINKLER

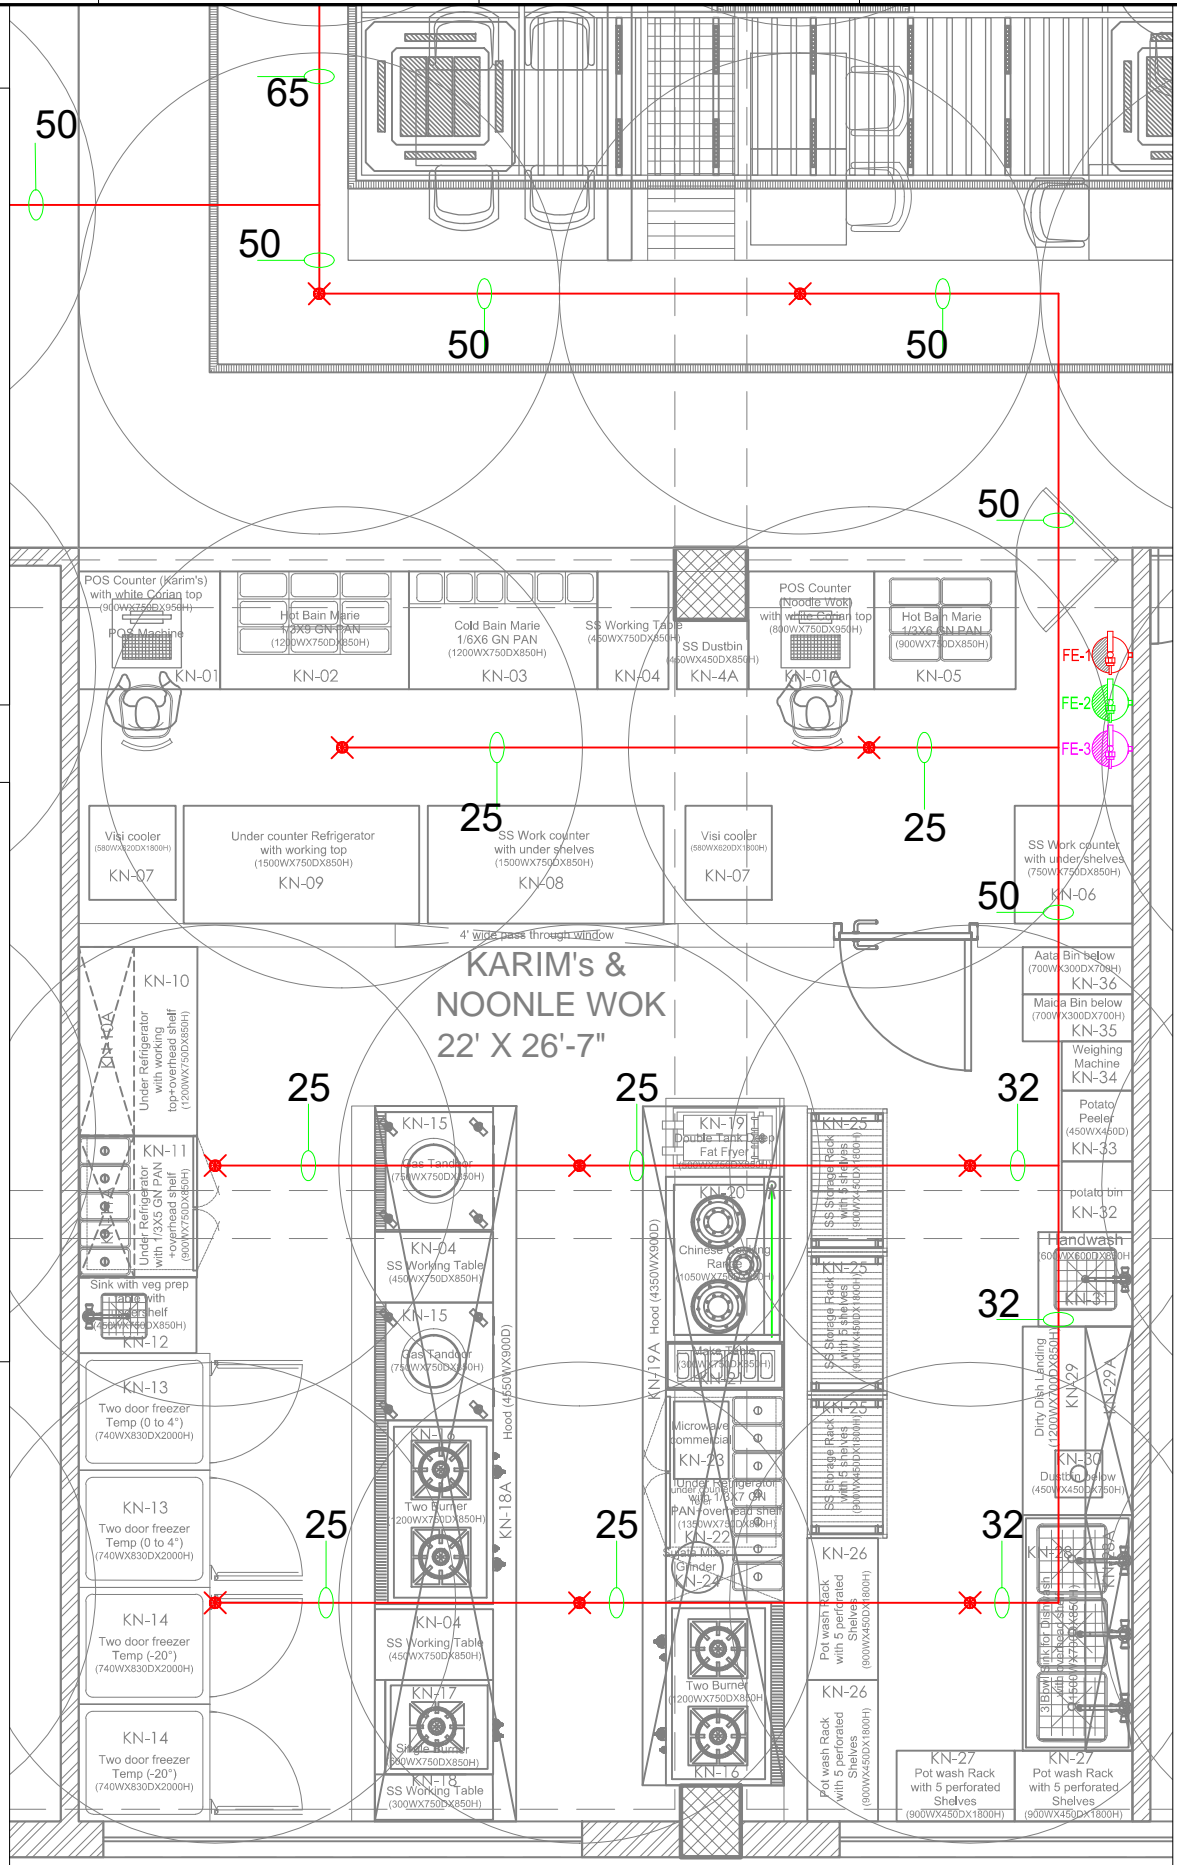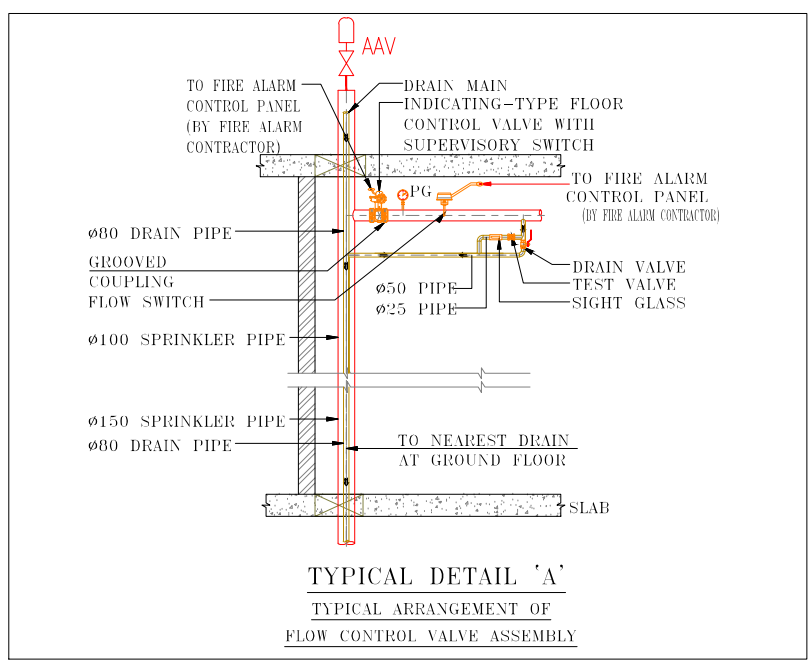

PROJECT
FOOD COURT

BLOCK
UNA-HIGHWAY

General Notes :

- All dimensions are in millimeters.
- Dimensions are to be read and not to be scaled.
- The contractors must verify all dimensions on site and refer the relevant STRUCTURAL and other MEP drawings before commencing any work or preparing shop drawings, and in case any discrepancy is noticed the same shall be brought to the notice of the architect and shall be clarified before execution of work.
- Refer this drawing along with the other relevant architectural, structural and MEP services drawings.
- All Sill & Lintel levels to be considered from FFL.

MEP CONSULTANTS:
PILLARPLUS PVT LTD-The New Age MEP Consultancy Firm
Plot No. 45, 46 guru lambeshwar Nagar A,
Vijay Dwar, Gandhipath, Jaipur-302021
PillarPlus JAIPUR | GURGAON | BANGLORE
Email: contact@pillarplus.com | Contact No: +91-9799858301 | Website: www.pillarplus.com

Rev.	Date	Description	Approved

CLIENT
TFS (R&R) PVT. LTD.

ARCHITECTS
PLUGD
Ar. Ritika Malik & Ar. Sourabh Khurana
1st Floor, C-78, Sector-88, Noida - 201305

DRAWING TITLE
GIAN'S FIRE FIGHTING LAYOUT

<input checked="" type="checkbox"/> FOR TENDER	DATE	PROJECT ARCHITECT
<input type="checkbox"/> FOR INFORMATION	17-01-2024	DRAWN
<input type="checkbox"/> FOR EXECUTION	SCALE	KARTIK
<input type="checkbox"/> FOR APPROVAL	NTS	CHECKED WASEEM NOOR

DRAWING NO
PL/UNA/WD/FF/FT-07

REVISION
R0

PLUGD
C-78, Sector 88, Noida-201305

The contents of this drawing constitute the original and unpublished work of PLUGD and no part of the drawing shall be disclosed / modified / used in any manner without their prior consent.