

NOTES:  
 1) DO NOT SCALE THE DRAWINGS FOLLOW THE WRITTEN DIMENSIONS.  
 2) ALL THE DIMENSIONS SHOWN ARE IN ENGLISH UNITS.  
 3) ALL THE MATERIALS FOR CONSTRUCTION SHALL BE TO 'IS' STANDARDS AND AS PER THE SPECIFICATIONS BY THE ARCHITECT.  
 4) ANY AMBIGUITY FOUND IN THE DRAWING SHALL BE IMMEDIATELY BROUGHT TO THE NOTICE OF AN ARCHITECT.

LEGEND:

REVISIONS		
NO.	DESCRIPTION	DATE

SIGN/STAMP

AIRPORT NAME

TRIVANDRUM AIRPORT

UNIT NO

-

LOCATION

-

BRAND NAME / PROJECT NAME

INTERNATIONAL LOUNGE

DRAWING TYPE


GFC

TITLE :


DECORATIVE LIGHTING DETAIL-01

DRN BY	GS	SCALE	1:10	R0
CHKD BY		REV		
DATE	2024-09-03			
DWG NO: TFS_TRV_ISHA_LNG_A-104 C				
ARCHITECT: Genesis Architects Pvt. Ltd.				

SHIV SAGAR ESTATE  
 A - BLOCK, 1ST FLOOR  
 ANNIE BESANT ROAD,  
 WORLI, MUMBAI 400018.  
 PH: +91 (22) 4322 4322

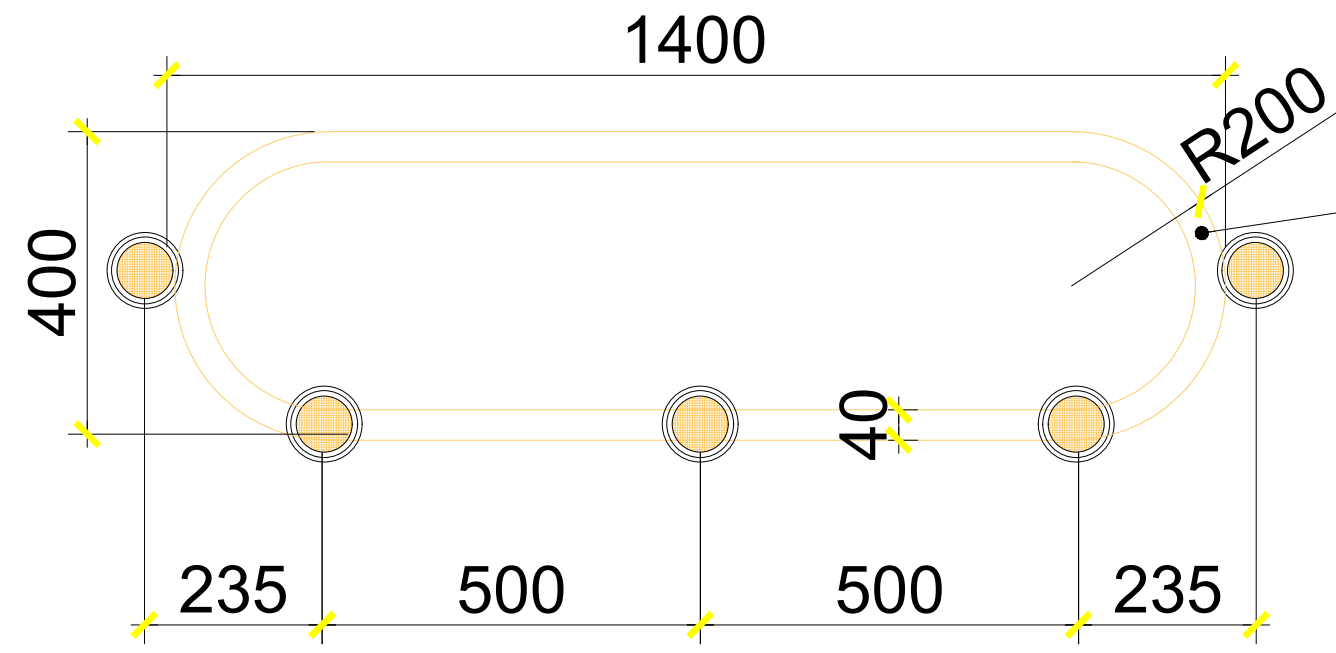25X40MM CAPSULE SHAPE  
 GOLDEN PVD COATED SS  
 SQUARE PIPE

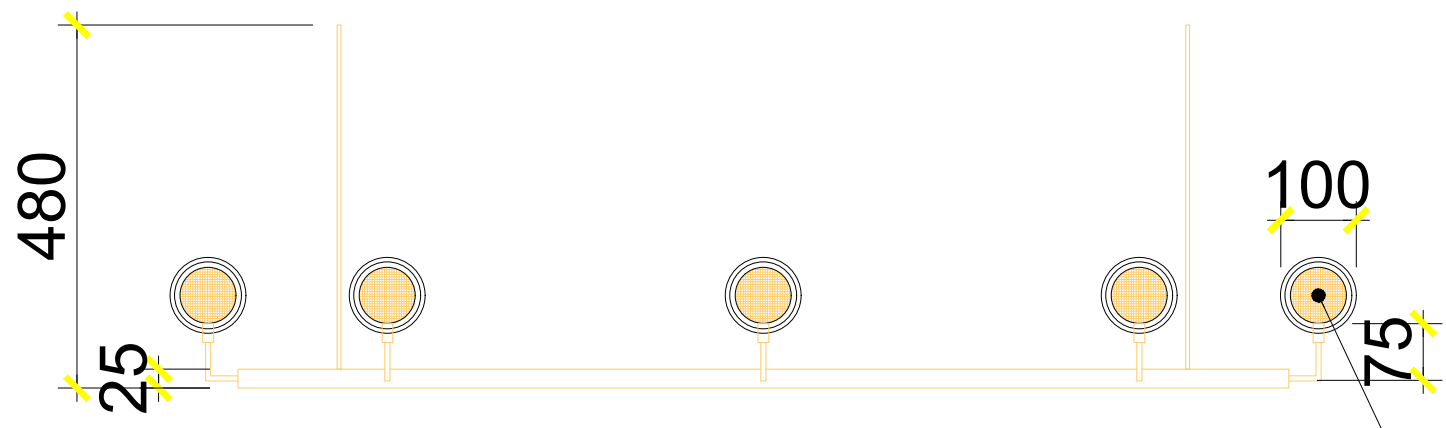

**DECORATIVE PENDANT  
 LINEAR LIGHT**

GOLDEN BULB HOLDERS  
 WITH CLEAR GLASS COVER  
 ON BULB

NOTE:-  
 1. DECORATIVE LIGHT DRAWINGS ARE INDICATED.  
 VENDORS NEED TO PROVIDE SHOP DRAWINGS  
 FOR APPROVAL.  
 2. LIGHT FIXTURES HEIGHT NEEDS TO BE  
 CROSS-CHECKED AT SITE