




SECTION A-A

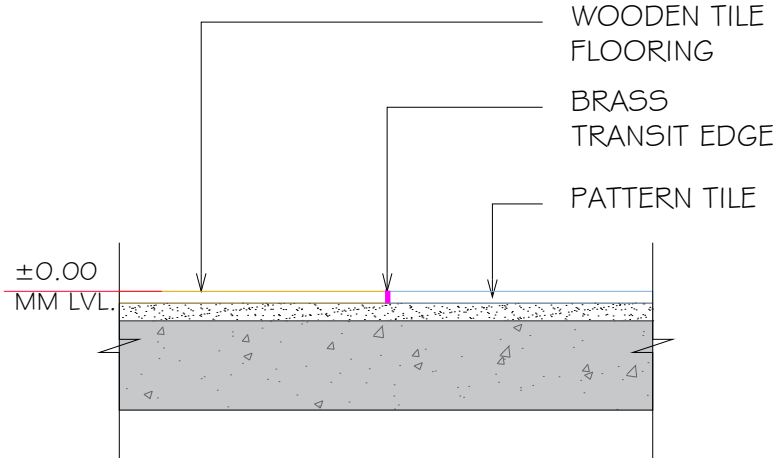


SECTION B-B

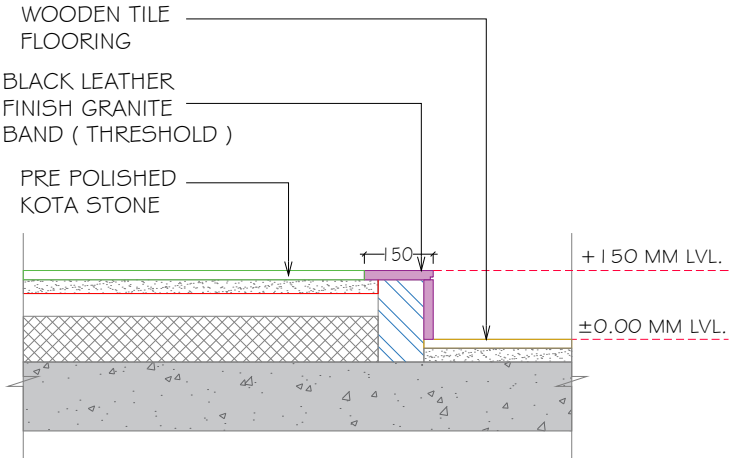


SECTION C-C

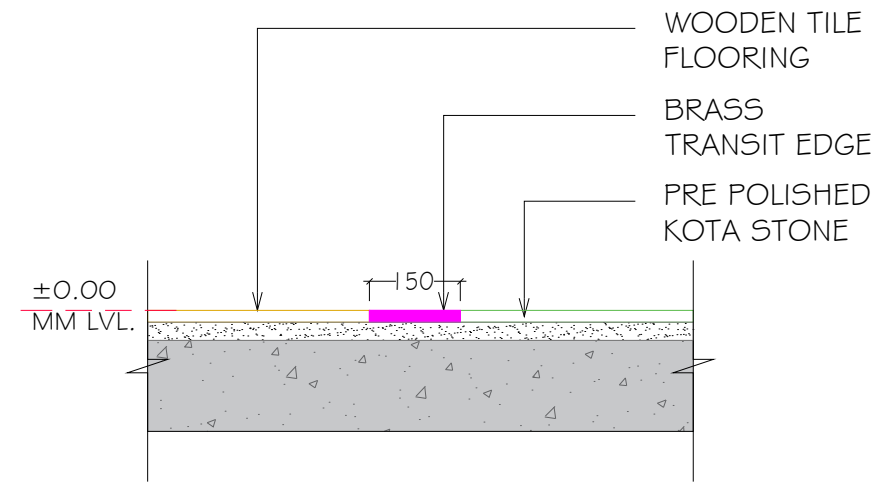


SECTION D-D

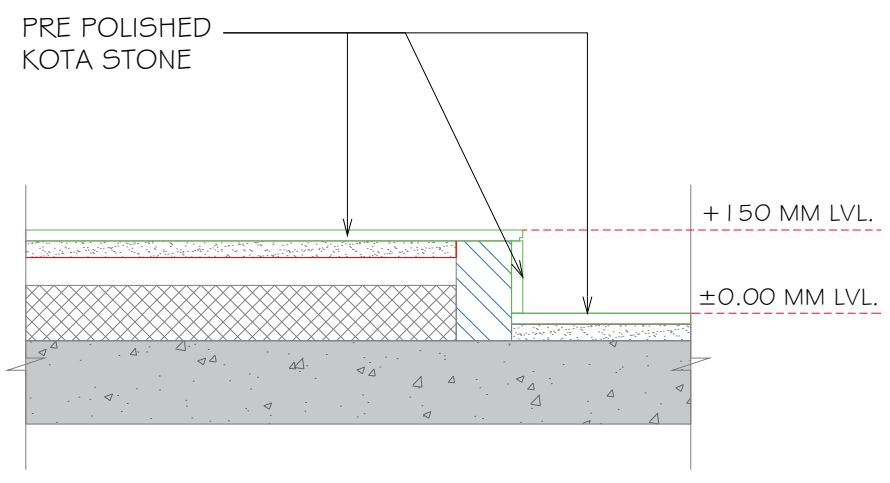


SECTION E-E

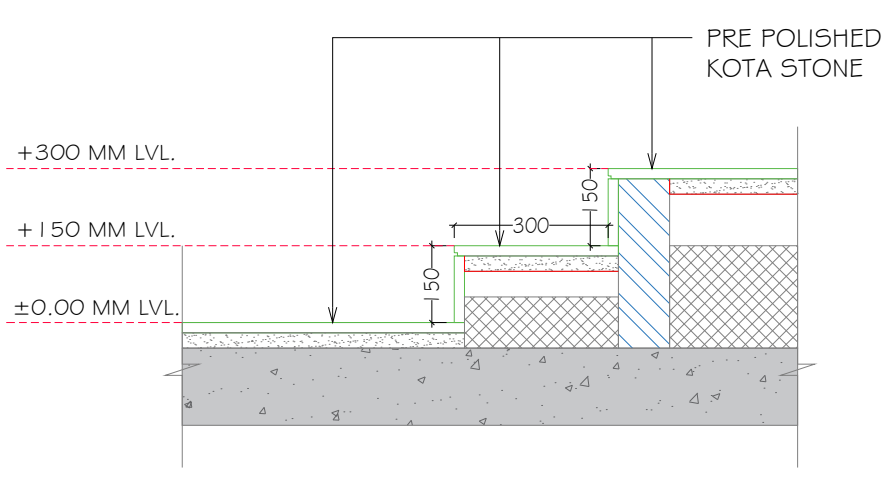

SECTION F-F

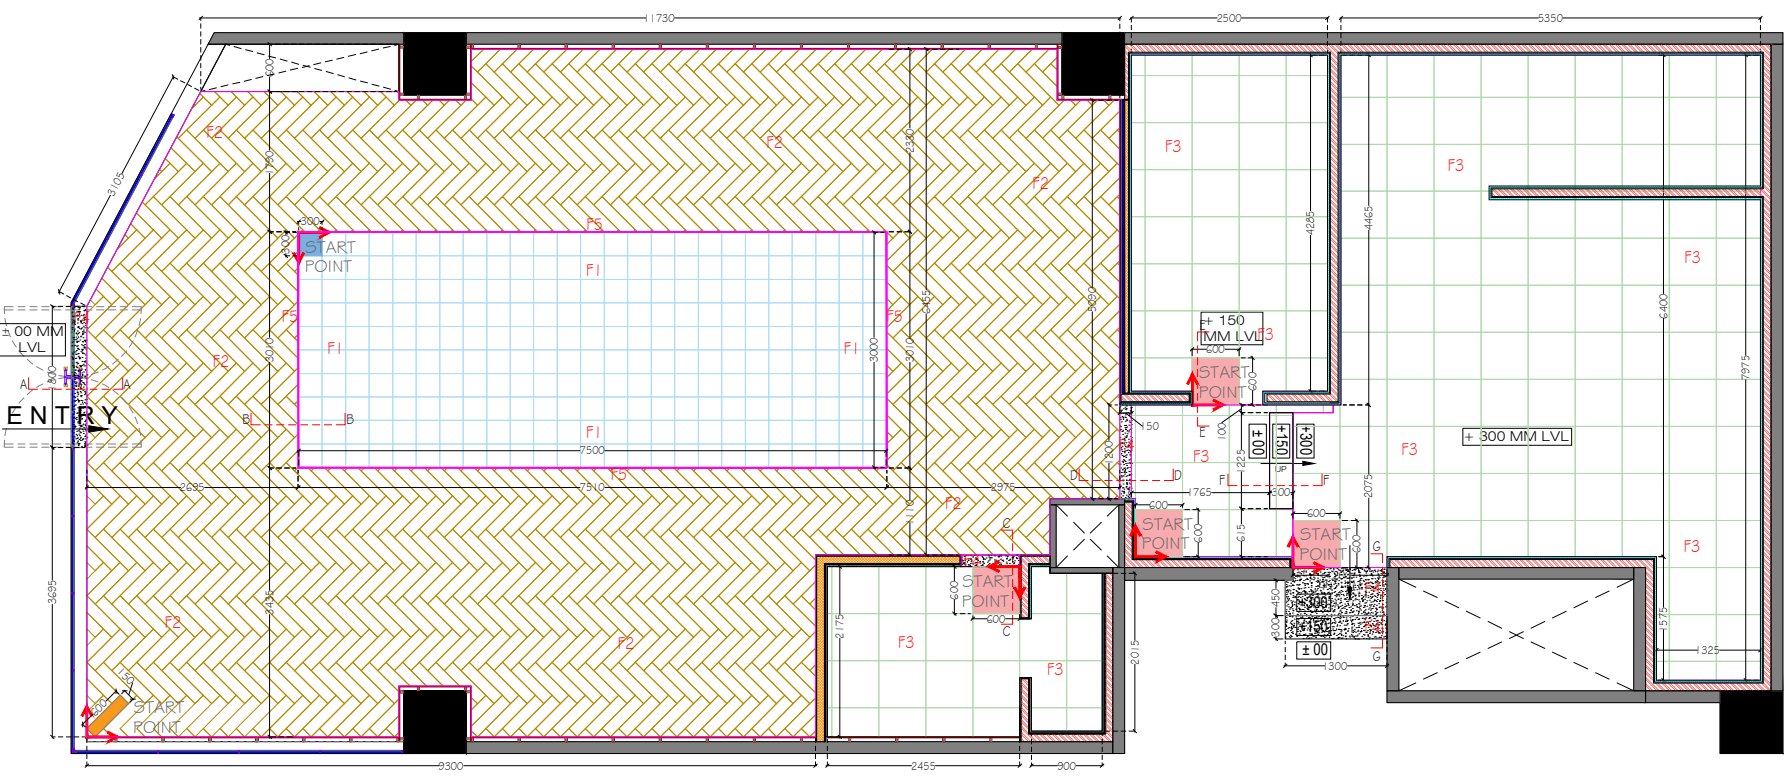

KEY PLAN

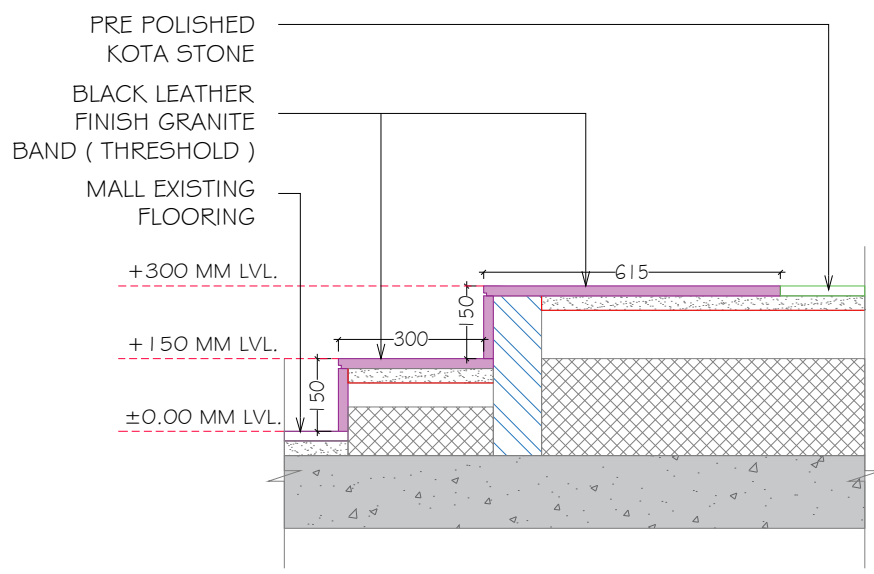

SECTION G-G

LEGEND

TOTAL AREA AREA : 1751 SQ.FT.

- FOR APPROVAL
- FOR TENDER
- GOOD FOR COORDINATION
- FOR COORDINATION
- FOR ACTION/INFORMATION

REVISIONS

NO.	DATE.	PARTICULAR

SIGN STAMP

CLIENT
DELUXE CATERERS PVT. LTD.


PROJECT
COPPER CHIMNEY
R-CITY MALL, GHATKOPAR.

NOTES:
 • ALL DRAWING IS IN MM
 • THIS DRAWING IS A RIGHT & PROPERTY OF ARCHITECT NOT TO BE PRODUCED, COPIED, HANDED OVER TO THIRD PARTY OR USED FOR ANY OTHER PURPOSE OTHER THAN FOR WHICH IT IS INTENDED AND REMAIN OUR SOLE PROPERTY.
 • ONLY WRITTEN DIMENSIONS TO BE FOLLOWED.
 • THE CONTRACTOR MUST CHECK ALL DIMENSIONS & DETAILS & BE RESPONSIBLE FOR THE SAME. ANY DISCREPANCY SHALL BE BROUGHT TO THE NOTICE OF THE ARCHITECT.
 • THIS DRAWING SHOULD BE READ IN CONJUNCTION WITH RELEVANT WORKING & DETAILED DRAWINGS.
 • ALL DIMENSIONS SHALL BE VERIFIED ON SITE PRIOR TO START OF WORK.



1st flr dwarka, 57 tagore road, santacruz west, mumbai 400 054
Tel : 26482246 / 26482247

SCALE	AS SHOWN
DRN. BY	PRIYANKA
DATE	24.04.2024
JOB/DRG. NO	CC_M_RC_G_06A

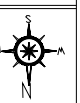

FLOORING DETAIL