


ELEVATION A



ELEVATION B

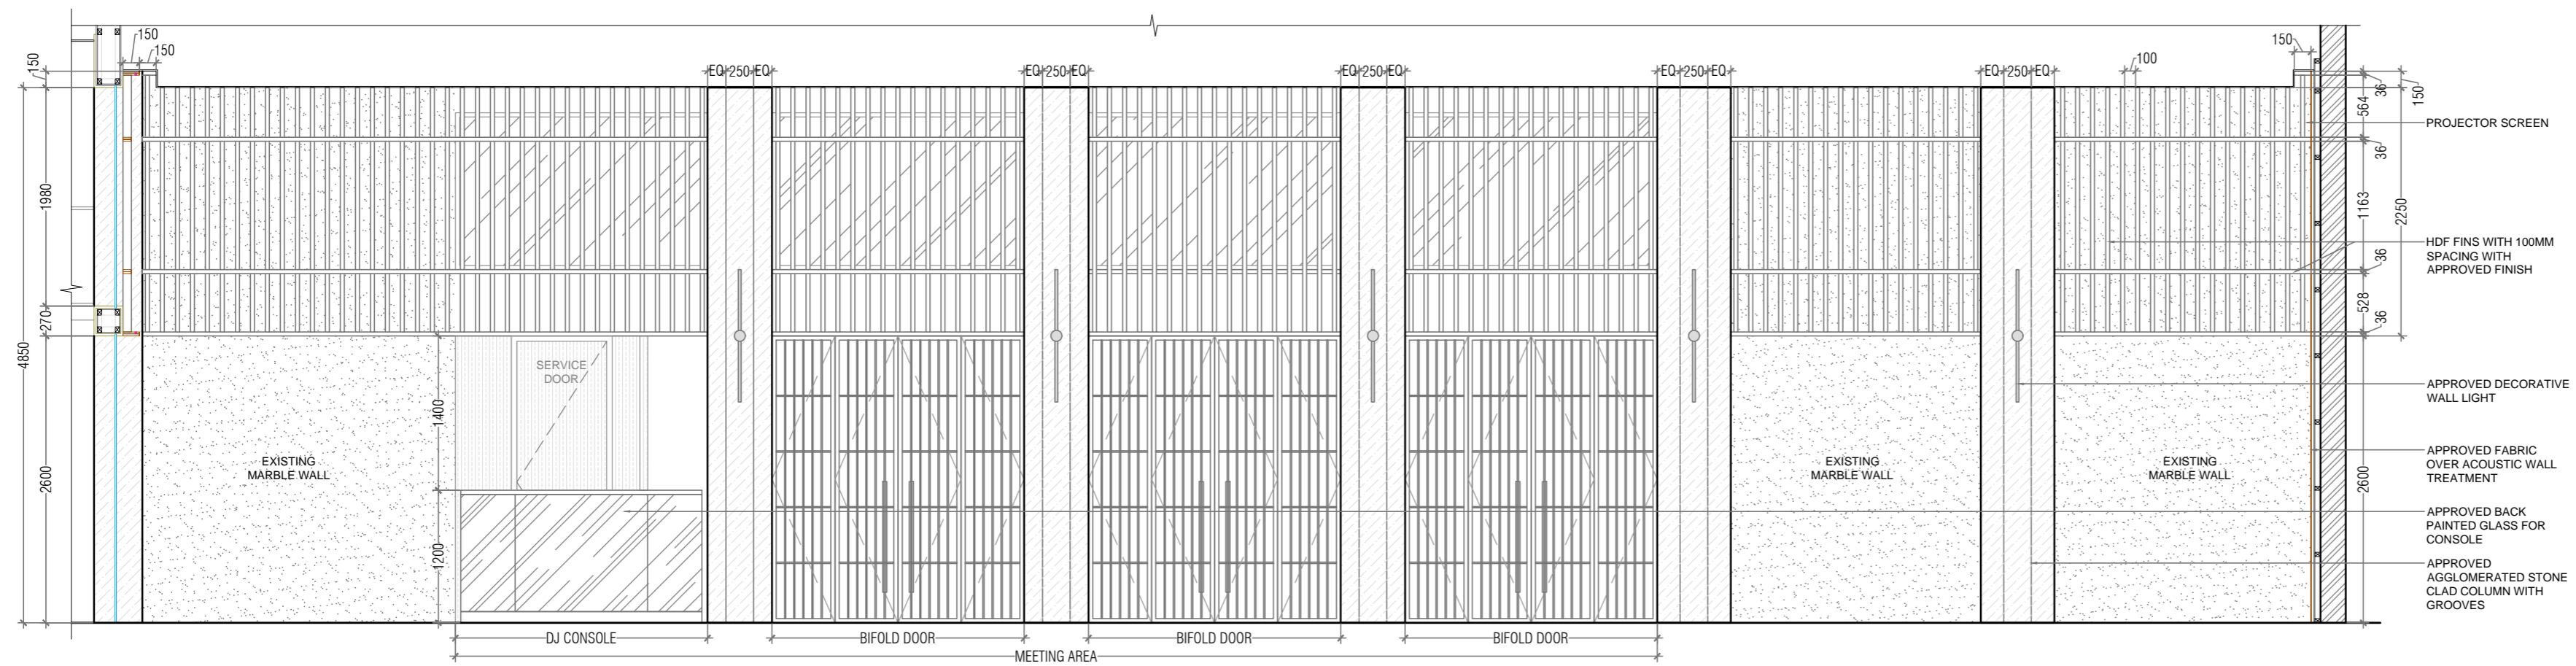

REFERENCE VIEW 01

REVISIONS		
DATE	REVISION NO	DESCRIPTION

GENERAL NOTES
 1. THIS DRAWING IS PROPERTY OF ABM IT IS ISSUED SUBJECT TO RETURN UPON DEMAND. AND IS NOT TO BE USED EXCEPT IN CONNECTION WITH THE PROJECT FOR WHICH IT IS INTENDED.
 2. DO NOT SCALE DRAWING. USE FIGURED DIMENSIONS ONLY.

KEY PLAN:

CONSULTANTS:

CLIENT:

CATERING COLLECTIVE

PROJECT:

BLUESEA BANQUETS

ISSUED FOR:

TENDER

STAMP & SIGN:

DATE : 18/06/2024

PRJ # : 24-011

DRAWN BY :SK

SCALE : NTS

CHECKED BY :RITA

SIZE : A2

TITLE:

SECTIONAL ELEVATIONS 01

DRAWING NO:

BS-I-E-01



MILLERNIUM
 VEER SAVARKAR MARG
 DADAR WEST
 MUMBAI 400028
 INDIA

abm@abmarchitects.com
 www.abmarchitects.com