




REFERENCE VIEW 01


ELEVATION C

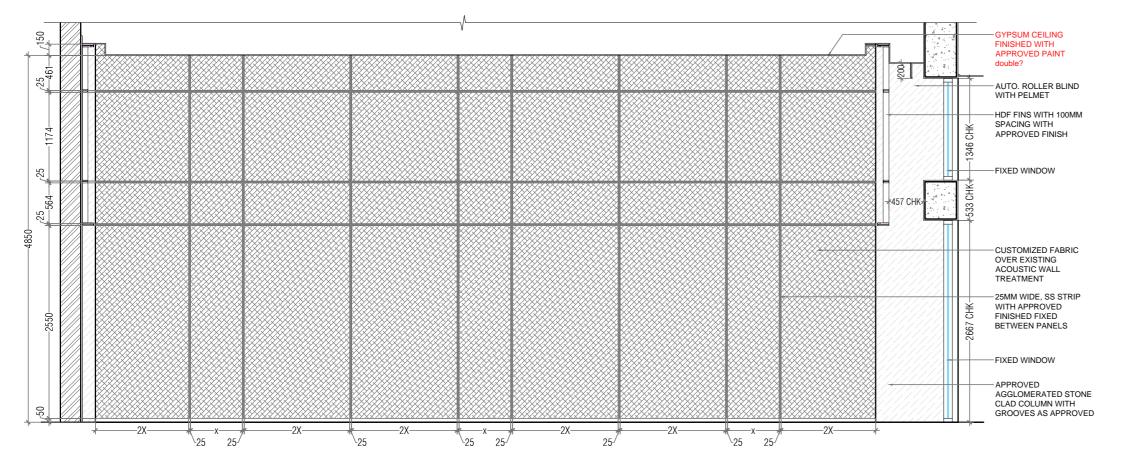



REFERENCE VIEW 02

ELEVATION D

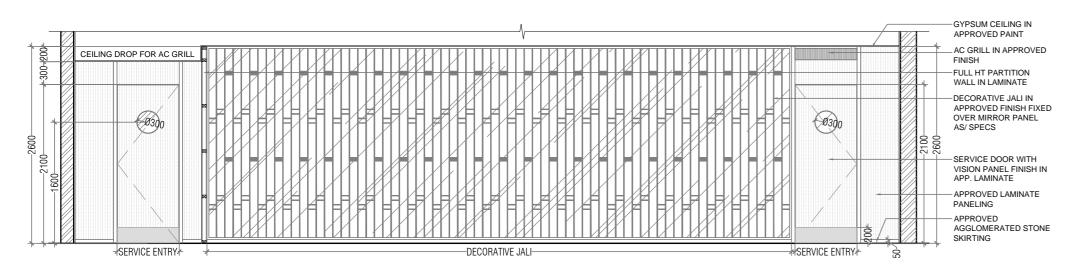

ELEVATION E



REFERENCE VIEW 03

REVISIO	NS	
DATE	REVISION NO	DESCRIPTION
		

GENERAL NOTES 1. THIS DRAWING IS PROPERTY OF ABM IT IS ISSUED SUBJECT TO RETURN UPON DEMAND. AND IS NOT TO BE USED EXCEPT IN CONNECTION WITH THE PROJECT FOR WHICH IT IS INTENDED. 2. DO NOT SCALE DRAWING. USE FIGURED DIMENSIONS ONLY.

KEY PLAN:

CONSULTANTS:

CATERING COLLECTIVE

PROJECT:

BLUESEA BANQUETS

ISSUED FOR:

TENDER

STAMP & SIGN:

PRJ#: 24-011 DATE: 18/06/2024 DRAWN BY:SK SCALE: NTS CHECKED BY :RITA SIZE: A2

TITLE:

SECTIONAL **ELEVATIONS 02**

DRAWING NO:

BS-I-E-02

