




ELEVATION N

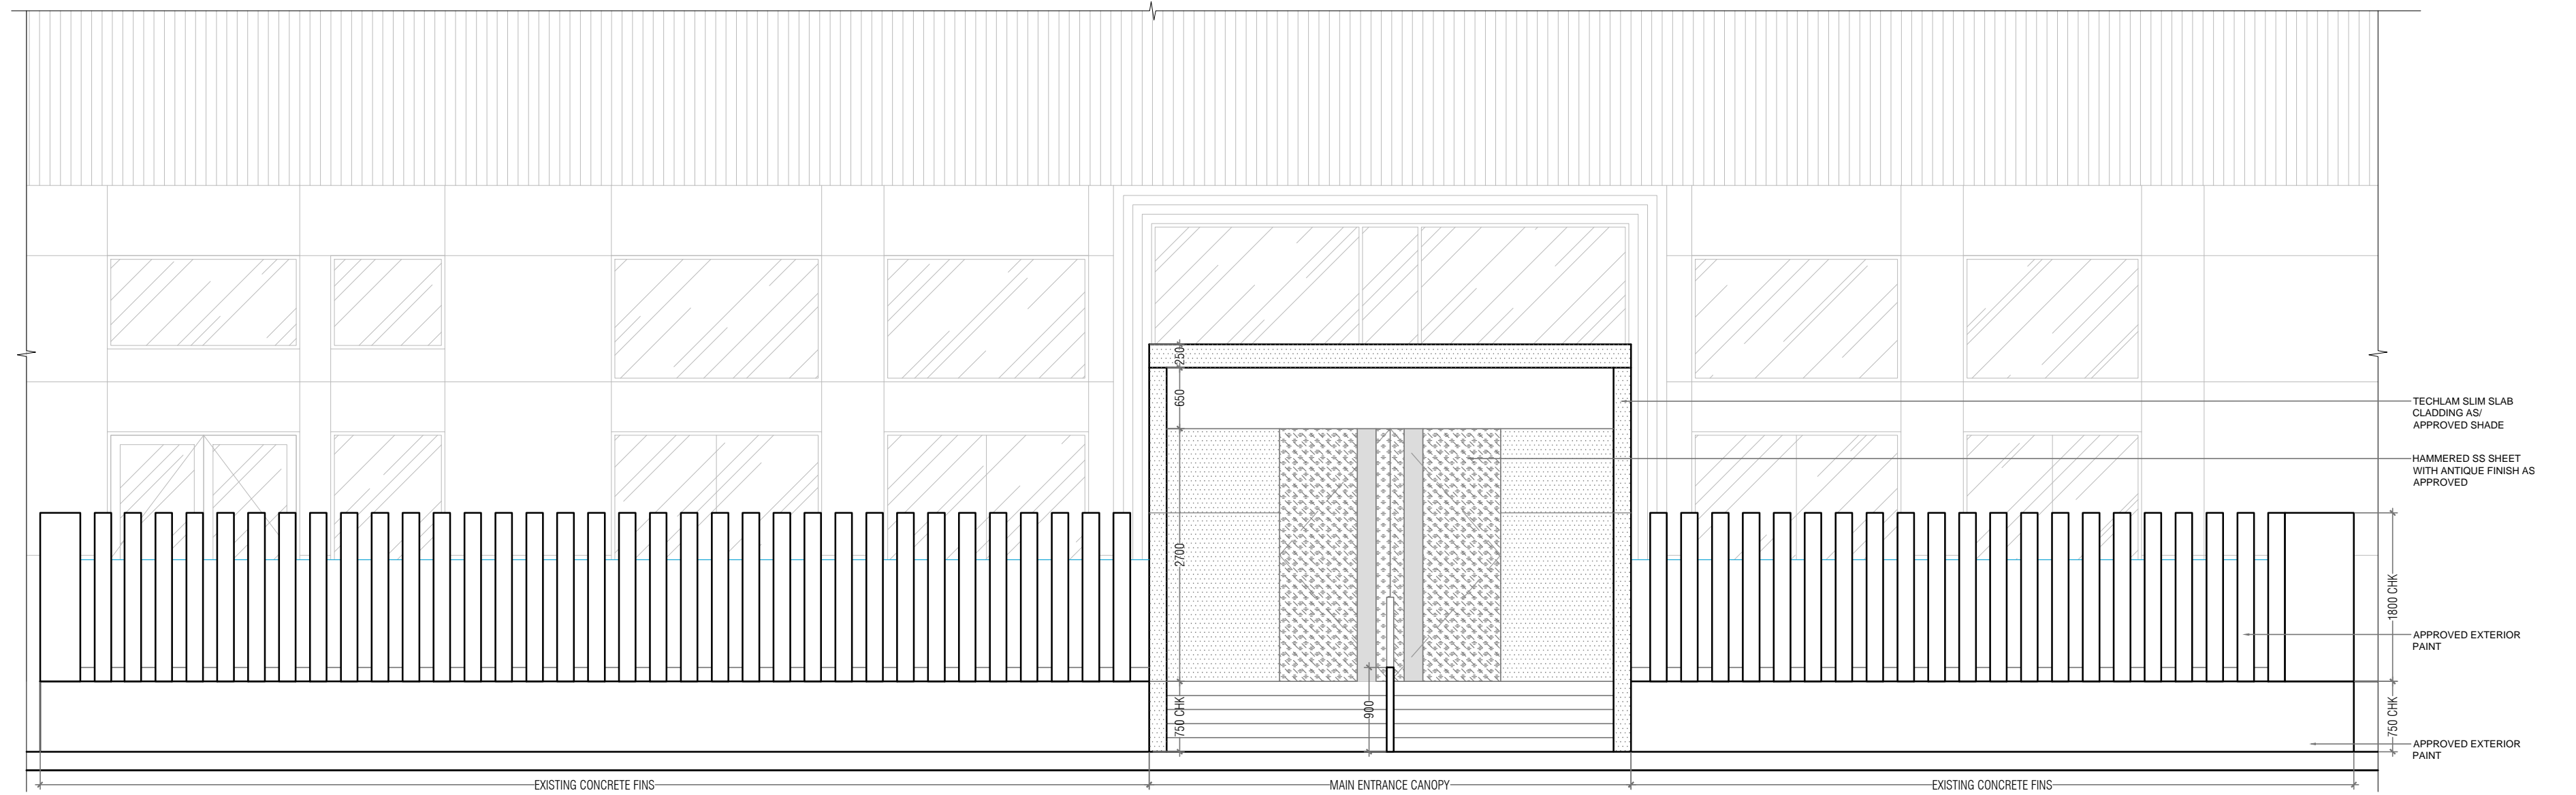

ELEVATION FROM ROAD SIDE

REVISIONS		
DATE	REVISION NO	DESCRIPTION

**GENERAL NOTES**  
 1. THIS DRAWING IS PROPERTY OF ABM IT IS ISSUED SUBJECT TO RETURN UPON DEMAND.  
 AND IS NOT TO BE USED EXCEPT IN CONNECTION WITH THE PROJECT FOR WHICH IT IS INTENDED.  
 2. DO NOT SCALE DRAWING. USE FIGURED DIMENSIONS ONLY.

**KEY PLAN:**

**CONSULTANTS:**

**CLIENT:**  
 CATERING COLLECTIVE

**PROJECT:**  
 BLUESEA BANQUETS

**ISSUED FOR:**  
 TENDER

**STAMP & SIGN:**

**DATE :** 18/06/2024      **PRJ # :** 24-011

**DRAWN BY :** SK      **SCALE :** NTS

**CHECKED BY :** RITA      **SIZE :** A2

**TITLE:**  
 SECTIONAL ELEVATIONS 04

**DRAWING NO:**  
 BS-I-E-04

MILLERNIUM  
 VEER SAVARKAR MARG  
 DADAR WEST  
 MUMBAI 400028  
 INDIA

abm@abmarchitects.com  
 www.abmarchitects.com