


BIKANERVALA EQUIPMENT LAYOUT

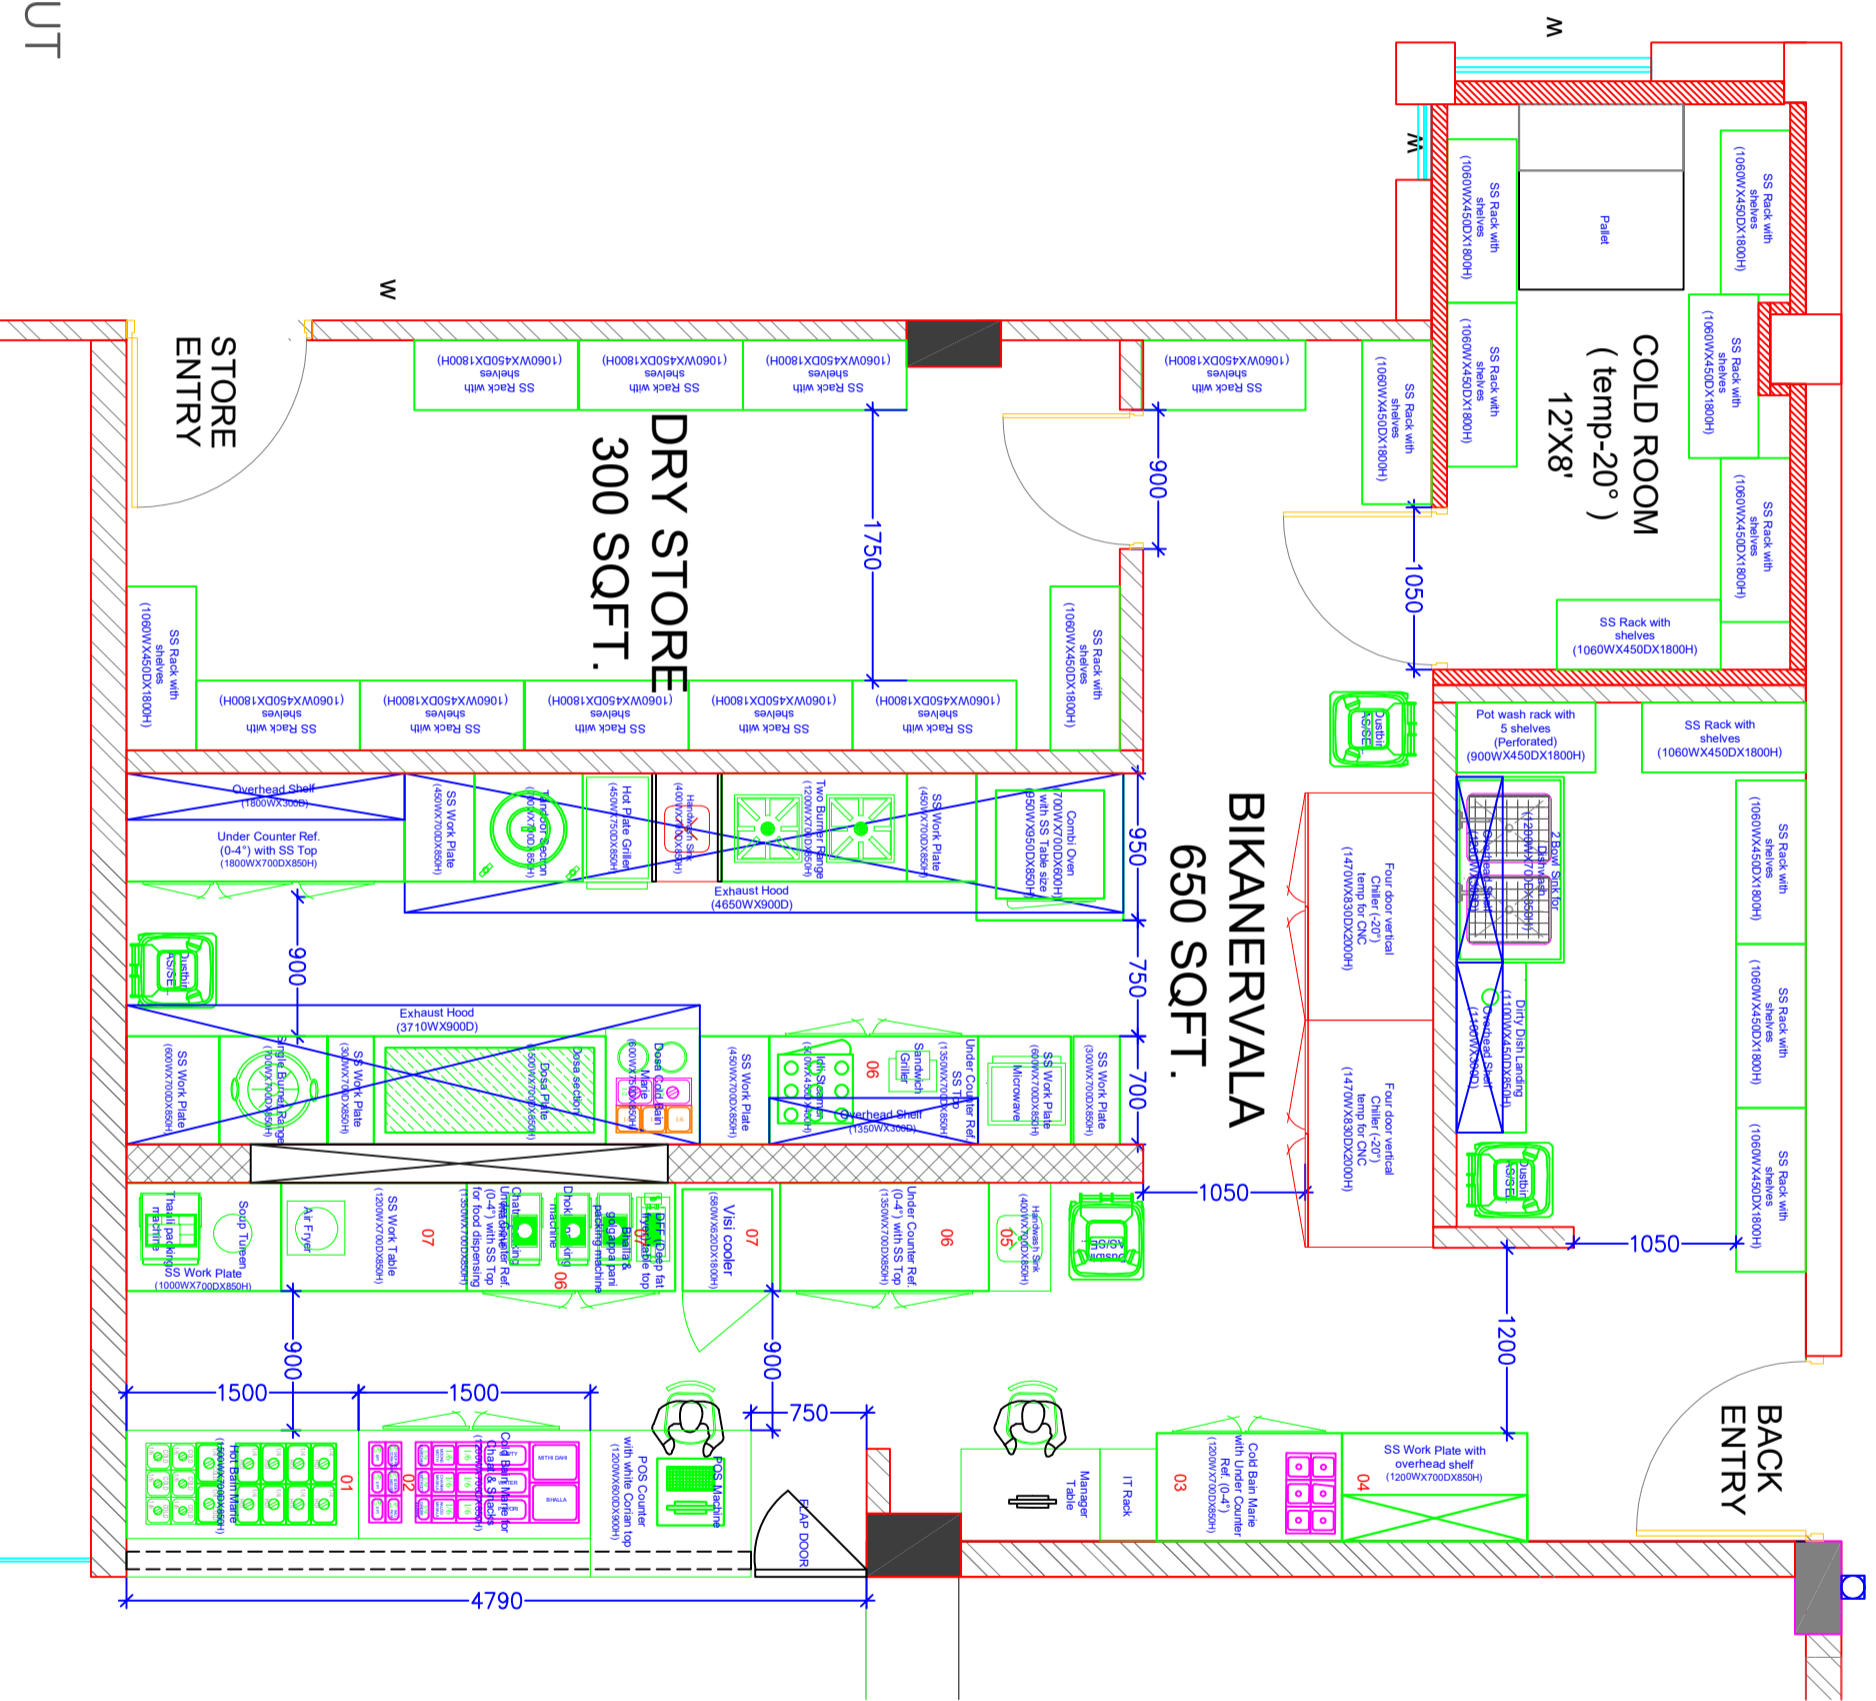

TRAVEL FOOD SERVICES

STATUS OF RELEASE:

FOR APPROVAL

FOR DISCUSSION

FOR TENDER

FOR CONSTRUCTION

REV.	DATE	PREP BY	CHK BY	APP'D BY	REMARK

STAMP:

PROJECT NAME: **BIKANERVALA@EKLERA**

CLIENT NAME: **BIKANERVALA@EKLERA**

ARCHITECT: **TFS**

DRAWING TITLE: **BIKANERVALA@EKLERA LAYOUT**

DRAWING NO.: **NORTH**

SCALE: **NORTH**

DATE	PREP	CHKD	APP'D
24-01-2024	NIBOU SHRIMAL	ARUN	RITUPARN SHARMA