

# LEVEL F - WEST BULB - LOD - F-F-027-R1

**NOTES :**

THE COPYRIGHT OF THIS DRAWING REMAINS WITH WHITE WATER DESIGN STUDIO AND IT MAY NOT BE REPRODUCED IN ANY WHICH MANNER WITHOUT PRIOR WRITTEN CONSENT.

- FIGURED DIMENSIONS ARE TO BE USED IN PREFERENCE TO SCALED SIZES. ALL DIMENSIONS MUST BE CHECKED BEFORE COMMENCING WORK ON SITE.
- THIS DRAWINGS TO BE READ IN CONJUNCTION WITH ALL OTHER RELEVANT DRAWINGS.
- ALL PROPOSED WORKS TO BE CARRIED OUT IN ACCORDANCE WITH TECHNICAL SPECIFICATIONS AND SCHEDULES MENTIONED FOR INTERIOR WORKS.
- READ THIS DRAWING IN CONJUNCTION WITH ALL CONSULTANTS' & SPECIALISTS' DRAWINGS, DETAILS, SCHEDULES & SPECIFICATIONS FOR :  
 i. SPRINKLER INSTALLATION  
 ii. AUTOMATIC FIRE DETECTION SYSTEMS  
 iii. AIR CONDITIONING SYSTEM & DISTRIBUTION (HVAC)  
 iv. EMERGENCY LIGHTING  
 v. PRIMARY WIRING DESIGN & DISTRIBUTION
- ALL WORK IS TO BE CARRIED OUT STRICTLY IN ACCORDANCE WITH IS STANDARDS (WHERE APPLICABLE) & BEST TRADE PRACTICES. ALL WORK MUST SATISFY THE REQUIREMENTS OF THE LOCAL AUTHORITIES.
- WHITE WATER DESIGN STUDIO TO APPROVE ALL CONTRACTORS' SETTINGS OUT & ALL CO-ORDINATION SHOP DRAWINGS PRIOR TO ALL MANUFACTURERS, CONTRACTORS, INSTALLERS & SPECIALISTS TO BE RESPONSIBLE FOR ENSURING THAT ALL OF THEIR COMMENCEMENT OF INSTALLATION
- WORKS FULLY COMPLY WITH THE REQUIREMENTS OF THE LOCAL AUTHORITIES & FIRE DEPARTMENT & THAT ALL SAFETY STANDARDS ARE MET THROUGHOUT.
- ALL FIT-OUT CONTRACTORS & SPECIALISTS TO PREPARE FULL SHOP DRAWINGS WITH SPECIFIC REFERENCE TO SITE CONDITIONS FOR WHITE WATER DESIGN STUDIO APPROVAL PRIOR TO MANUFACTURE & INSTALLATION AS APPROPRIATE TO THEIR TASK.

**KEY PLAN :**



**AMMENDMENTS :**

S.NO.	REV. DATE	DESCRIPTION

DRAWING NO :	<b>19</b>
--------------	-----------

**DRAWING TITLE :**  
**EQUIPMENT DIMENSION LAYOUT**

**LOCATION :**  
 LEVEL F-WEST-HYDERABAD

DATE : 21-02-2024  
 SCALE : NTS  
 DRN. BY : PRATIKSHA  
 CHKD. BY : QAISAR


**PROJECT :**  
 PH- LEVEL F- WEST-HYDERABAD

**CLIENT :**  
 TRAVEL FOOD SERVICES

**WHITE WATER DESIGN STUDIO R**



**HEAD OFFICE:-**  
 Anchorage, off Govandi Station Rd  
 Near Amarnath Patil Ground, Govandi-(E)  
 Mumbai 400 088  
 TEL: +91 22 6740 7640.  
 Email: studio@whitewaterdesign.in

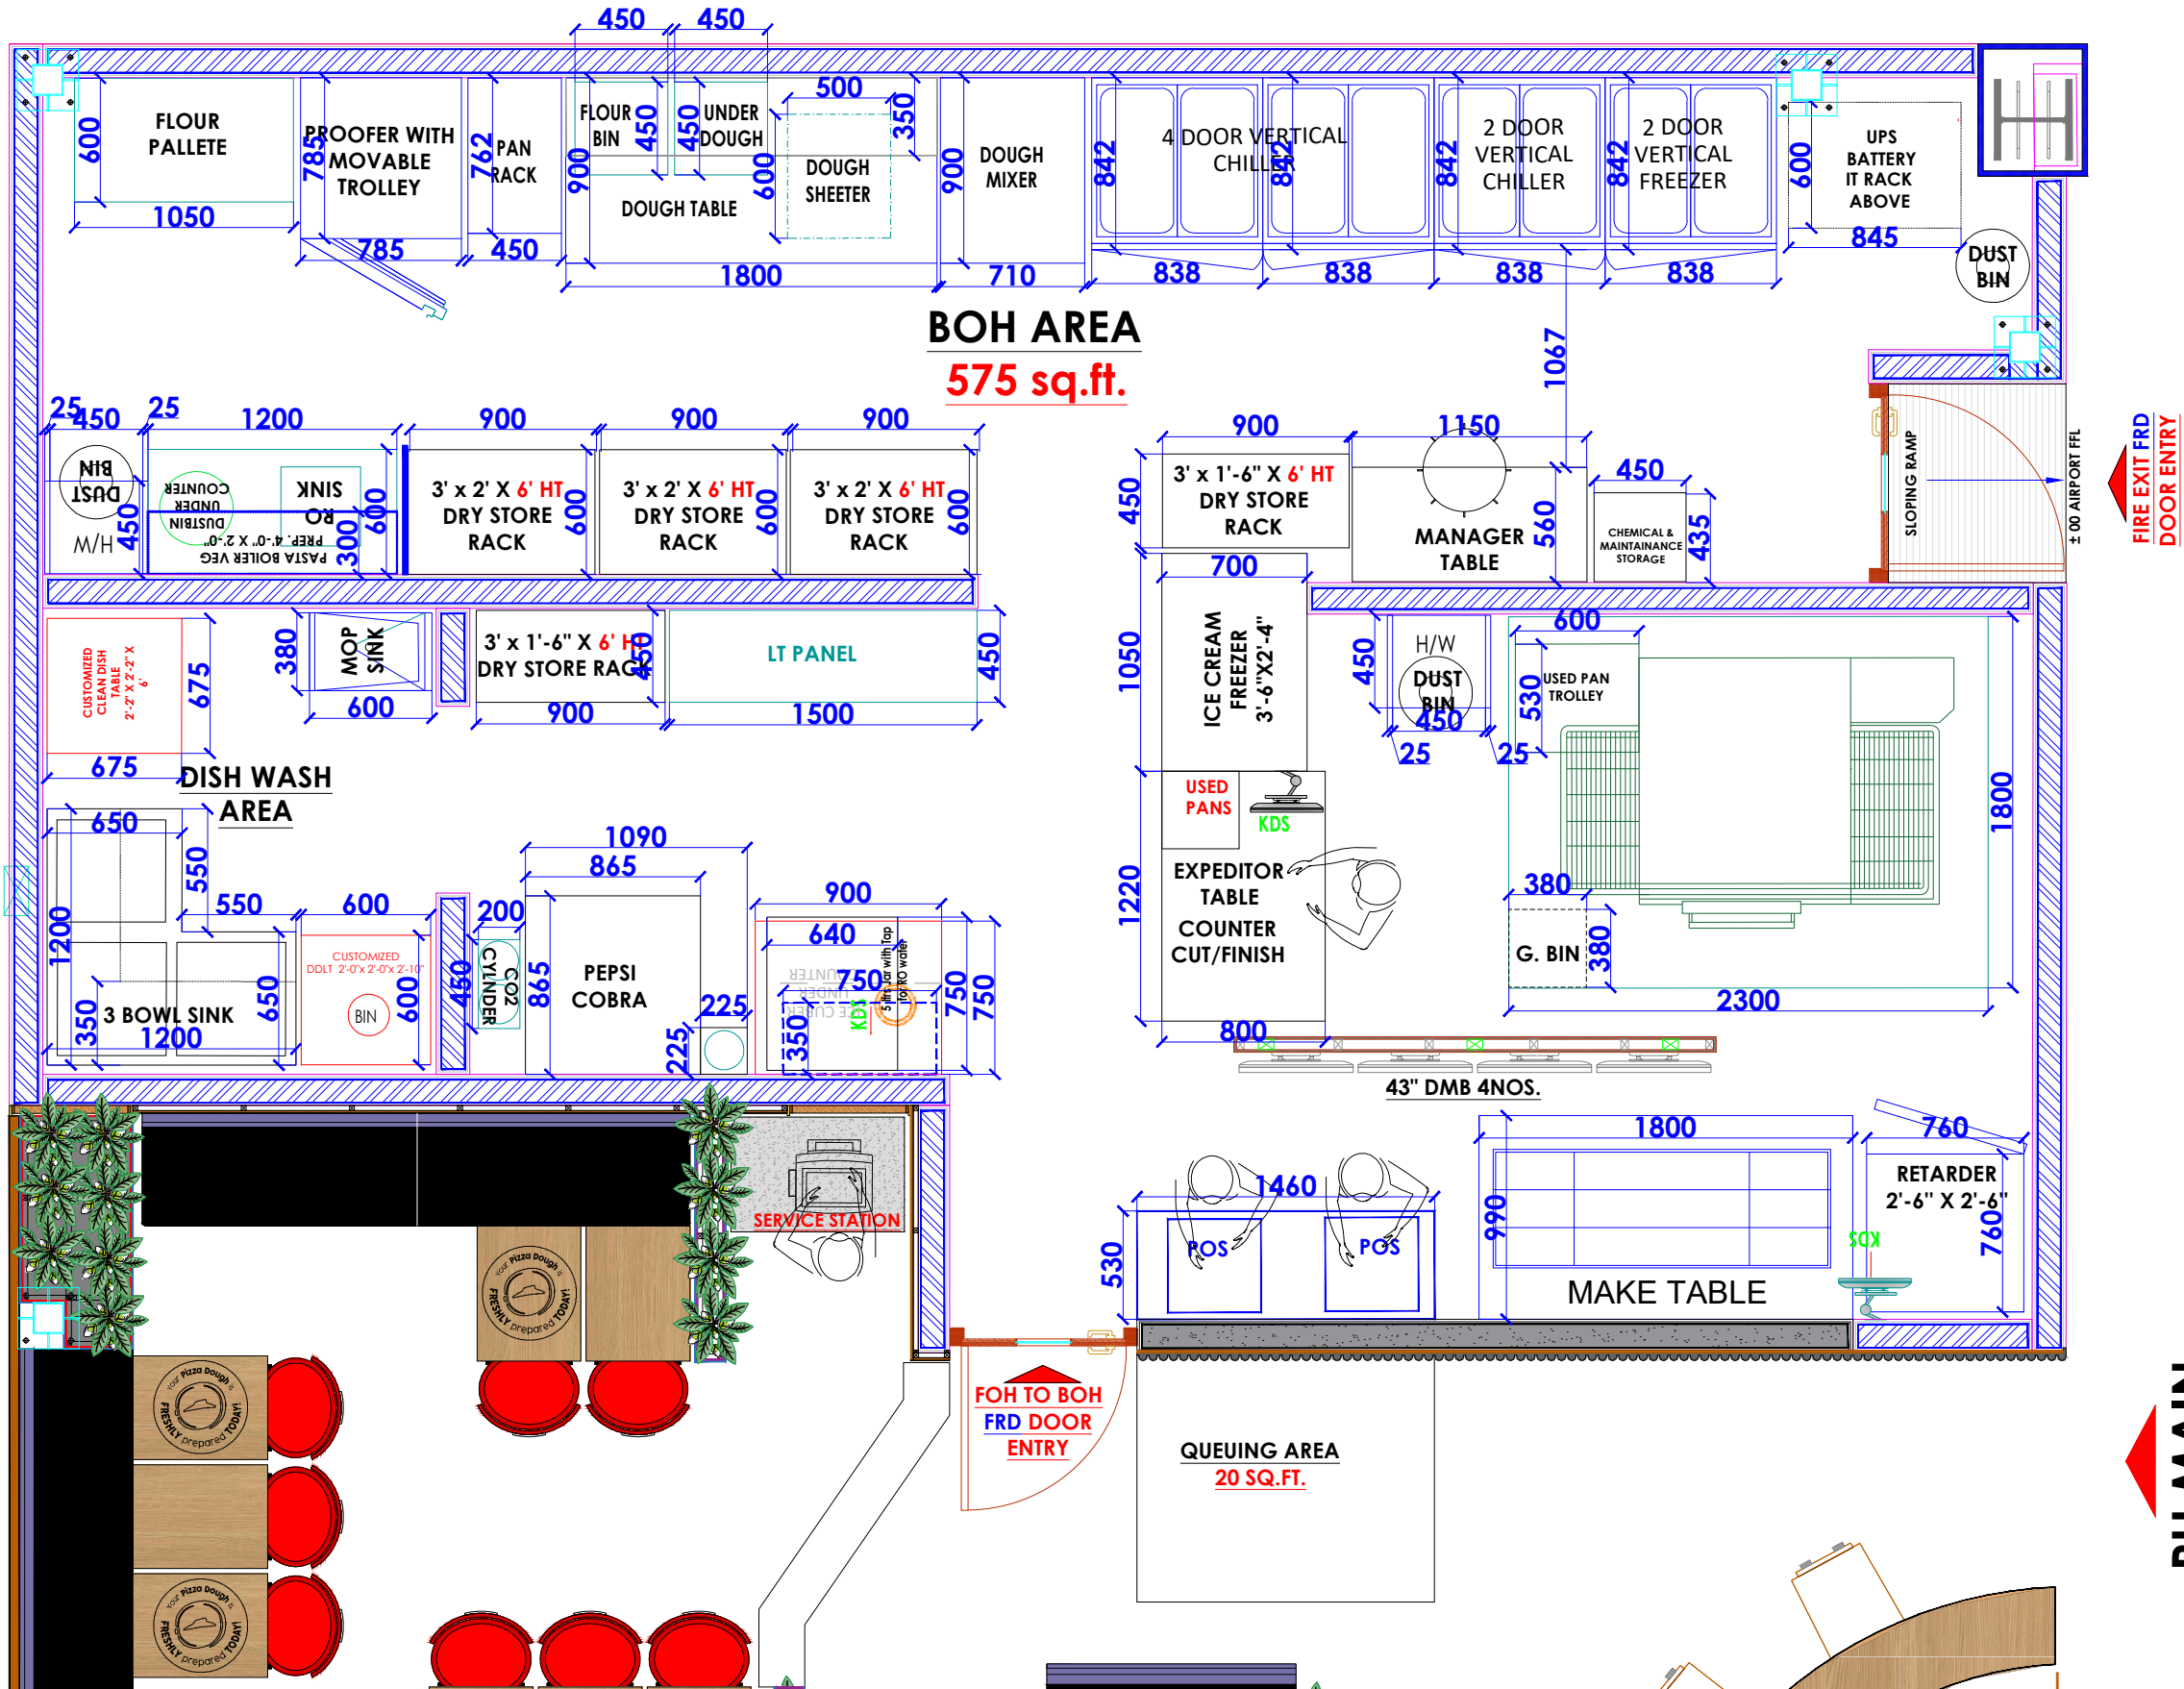

ISOLATOR

**PH MAIN**

FOH TO BOH  
FRD DOOR  
ENTRY

FIRE EXIT FRD  
DOOR ENTRY