


PLAN

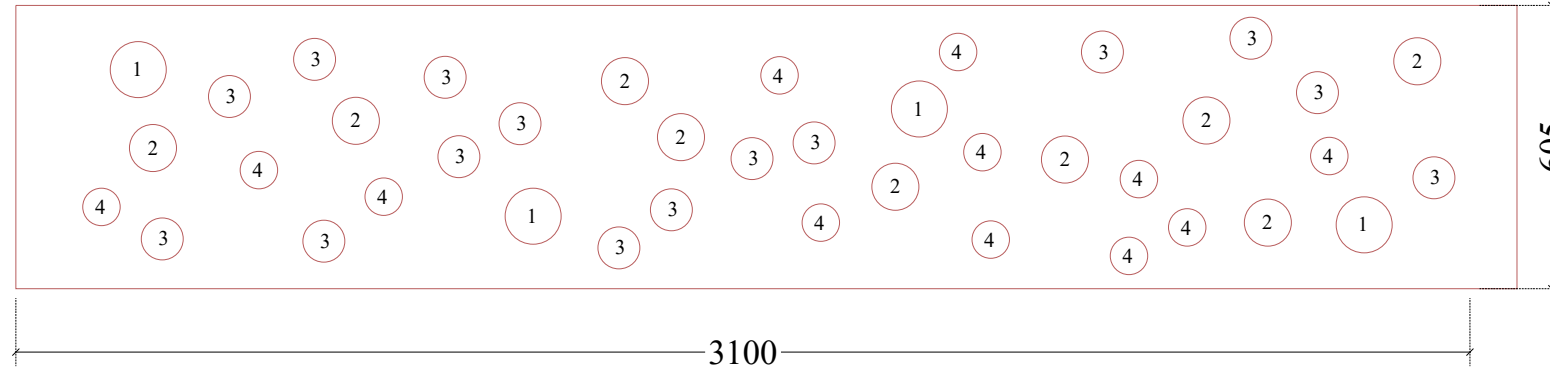

DETAIL

DESCRIPTION	NO. OF BELL	NO. OF ROWS	TOTAL
1) BELL 1 ( SIZE 120 MM )	04	14	56
2) BELL 2 ( SIZE 100 MM )	09	14	126
3) BELL 3 ( SIZE 90 MM )	15	14	210
4) BELL 4 ( SIZE 80 MM )	12	14	168
<b>TOTAL</b>			<b>560</b>



REFERENCE IMAGE

LEGEND

REVISIONS

NO.	DATE.	
R1		

SIGN

STAMP



- FOR APPROVAL
- FOR TENDER
- GOOD FOR CONSTRUCTION
- FOR COORDINATION
- FOR ACTION/INFORMATION

CLIENT

CHARCOAL CONCEPTS

PROJECT

COPPER CHIMNEY

- NOTES :
- ALL DRAWING IS IN MM
  - THIS DRAWING IS A RIGHT & PROPERTY OF ARCHITECT NOT TO BE PRODUCED, COPIED, HANDED OVER TO THIRD PARTY OR USED FOR ANY OTHER PURPOSE OTHER THAN FOR WHICH IT IS INTENDED AND REMAIN OUR SOLE PROPERTY.
  - ONLY WRITTEN DIMENSIONS TO BE FOLLOWED.
  - THE CONTRACTOR MUST CHECK ALL DIMENSIONS & DETAILS & BE RESPONSIBLE FOR THE SAME ANY DISCREPANCY SHALL BE BROUGHT TO THE NOTICE OF THE ARCHITECT
  - THIS DRAWING SHOULD BE READ IN CONJUNCTION WITH RELEVANT WORKING & DETAILED DRAWINGS.
  - ALL DIMENSIONS SHALL BE VERIFIED ON SITE PRIOR TO START OF WORK



1st flr dwarka, 57 tagore road, santacruz west, mumbai 400 054  
Tel : 26482236 / 26482237

SCALE	BY SHOWN
DRN. BY	PRIYANKA
DATE	12.02.2024
JOB/DRG. NO	

BELL CALCULATION