



FURNITURE LEGEND					
SR.No.	Eq.No.	DESCRIPTION	QTY	DETAILS/ REFERENCE	IMAGE
1	CH-01	PERCH SEATING/ BAR SEATING	3	https://www.andythornton.com/products/cy-bar-stool-leather-seat-atfv025-7873	
2	CH-02	DINING SEATING	32	https://www.andythornton.com/products/le-armchair-atfv01327	
3	CH-03	LOUNGE SEATING	16	https://www.andythornton.com/products/le-lounge-chair-atfv01168/	
4	TB-01	DINING TABLE 650x650x750 MM (H)	16	https://www.andythornton.com/products/le-reclaim-3-seater-bistro-table-atfv658-17222	
5	TB-02	DINING TABLE 650x650x750 MM (H)	8	https://www.andythornton.com/products/le-naise-three-leg-table-atfv4611k	

ALL DIMENSIONS MUST BE CHECKED ON SITE
INFORM THE ARCHITECT OF ANY DISCREPANCIES PRIOR TO CONSTRUCTION

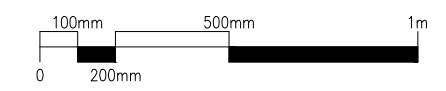

NOTE:
SCREENS TO BE ADDED AS REQUIRED AS PER SOCIAL DISTANCING NORMS.
PLANTER BOXES ARE INDICATIVE ONLY
TFS TO DECIDE ON SPECIFICATIONS OF THE PLANTER BOXES AND PLANTS INSIDE

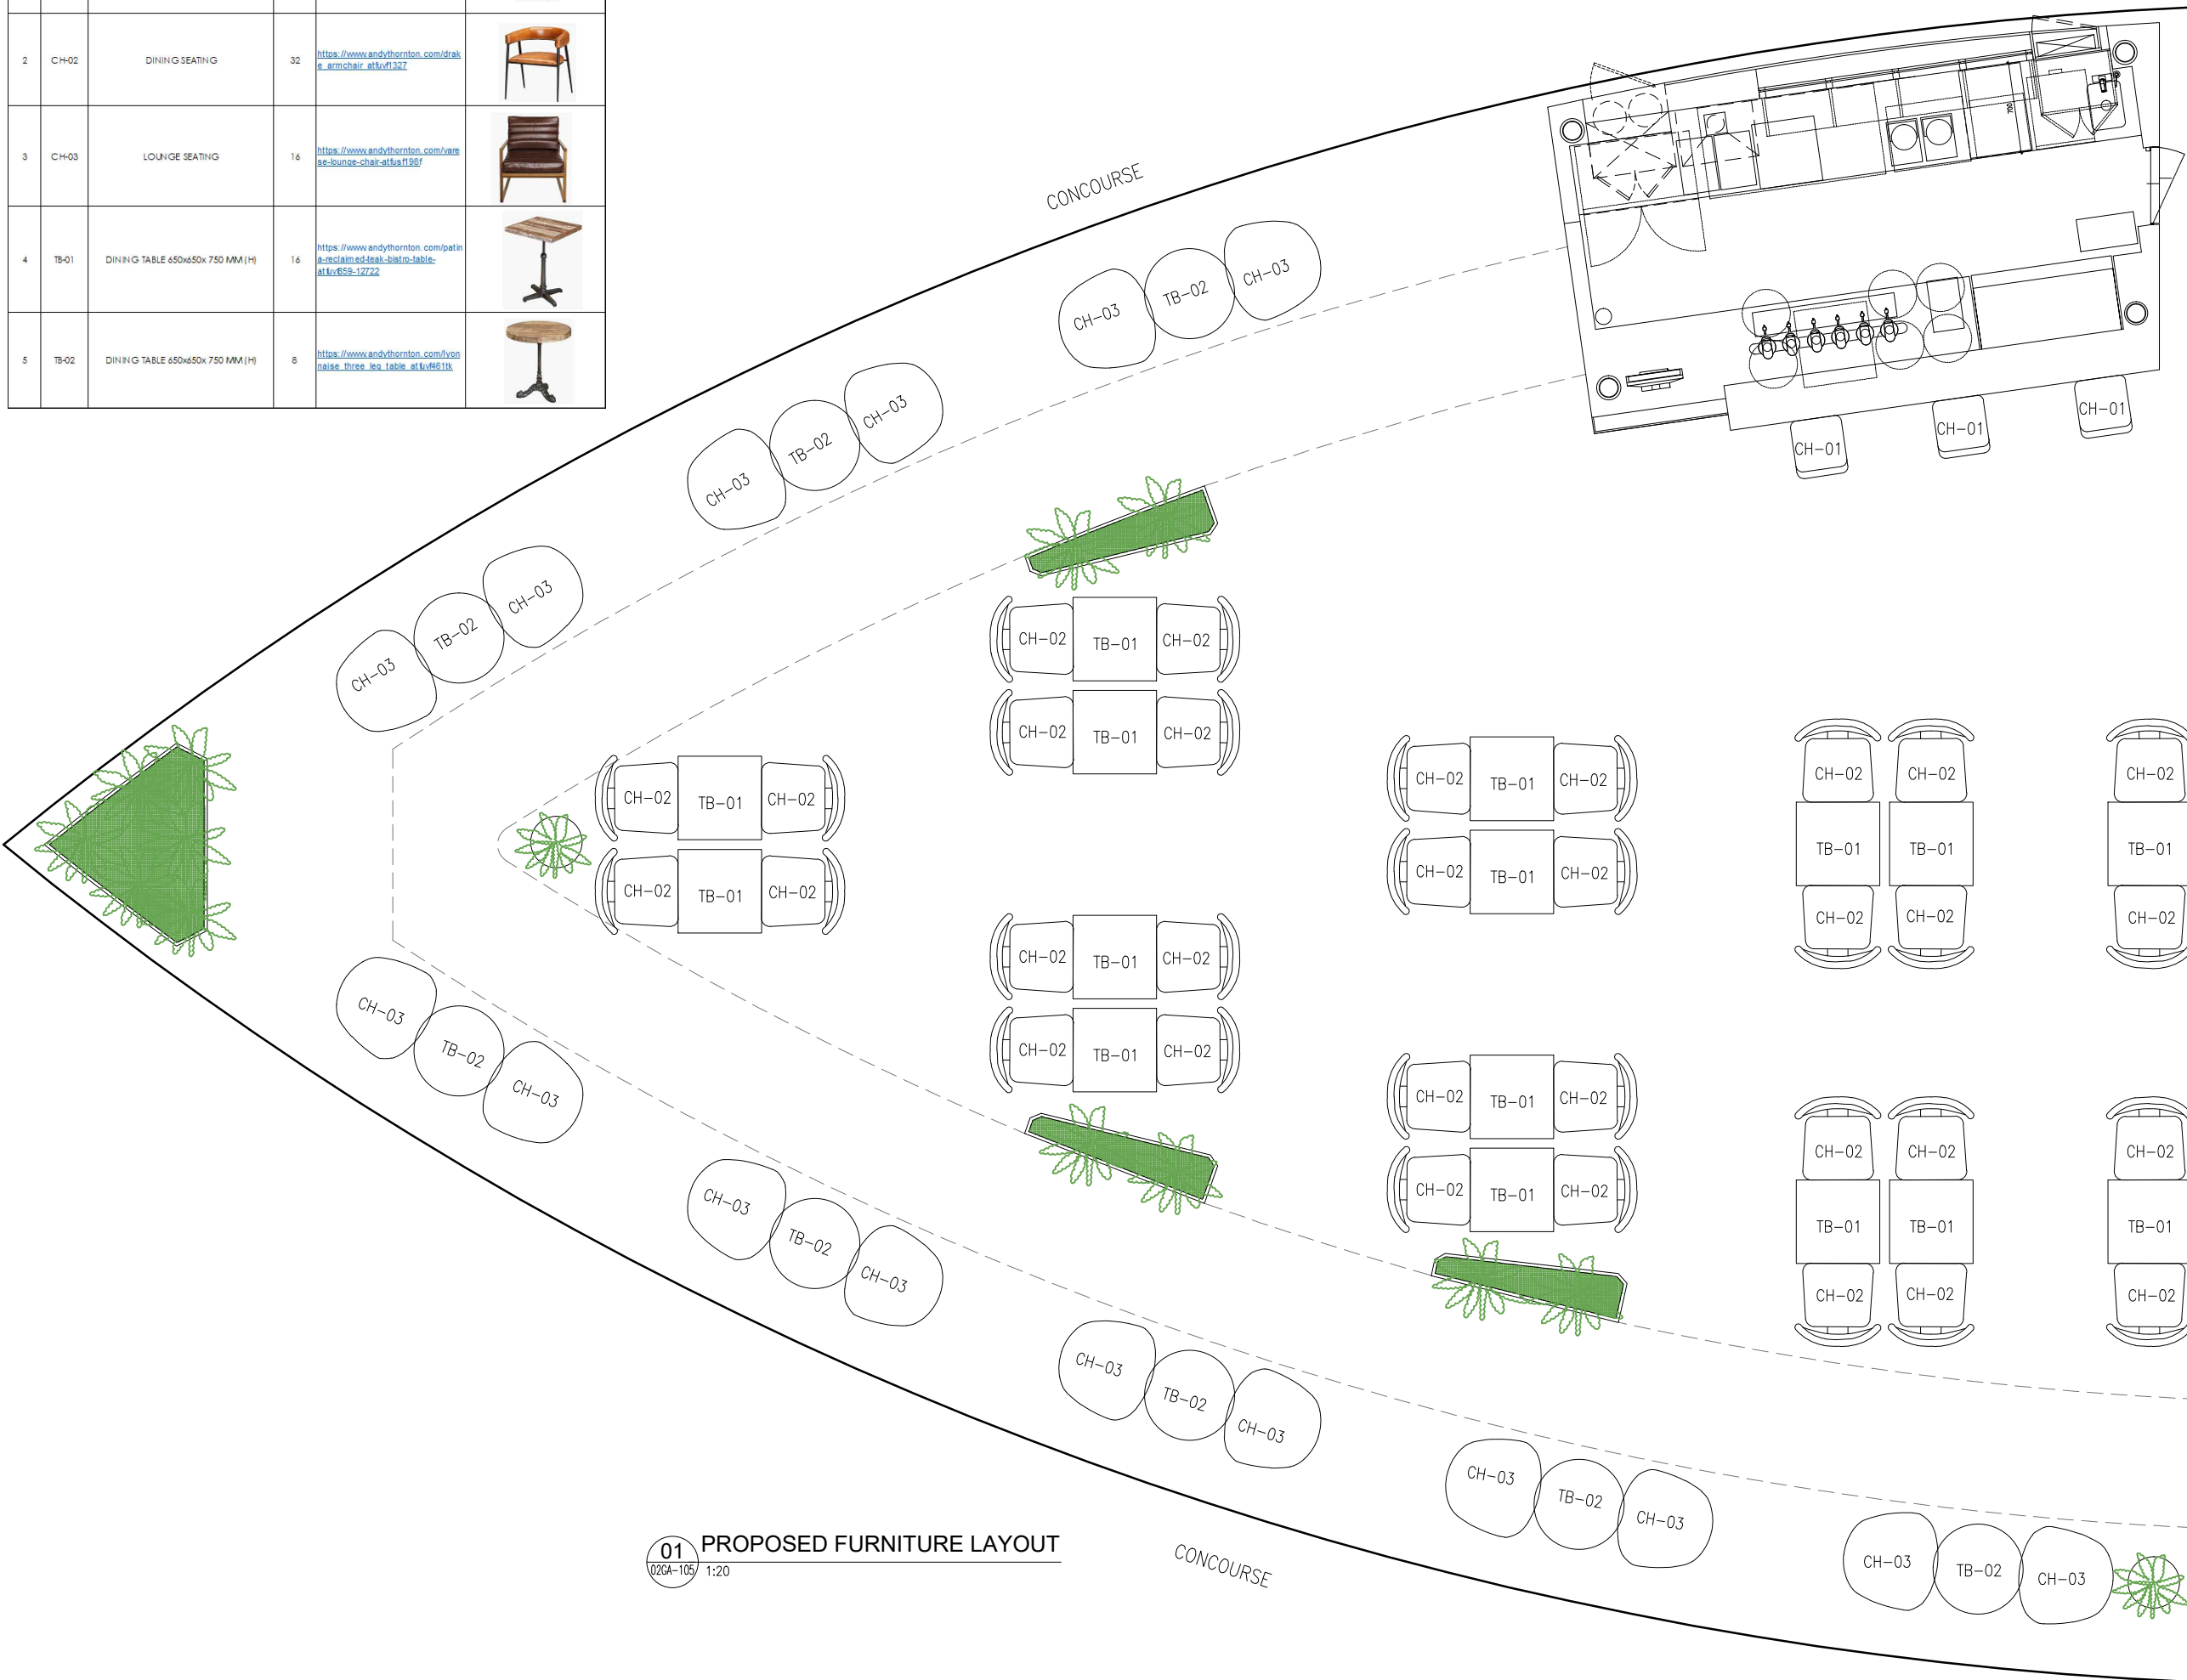

CONCOURSE

P03	10.08.20	ISSUED FOR INFORMATION	SP	NM
P02	06.07.20	ISSUED FOR INFORMATION	SP	NM
P01	17.06.20	ISSUED FOR INFORMATION	SP	NM
REV	DATE	DESCRIPTION	DRN	CHK



PROJECT
**BEER STOP
T2 TERMINAL
MUMBAI AIRPORT**

DRAWING TITLE
PROPOSED FURNITURE LAYOUT

SCALE 1:50 DATE 10/08/20 DRAWN SP A3 SHEET

STATUS
PRELIMINARY

ORG PROJECT NO DRAWING TYPE NUMBER REV
TFS 1001 02GA 105 P03

01 PROPOSED FURNITURE LAYOUT
02GA-105 1:20