




ELEVATION A-A'

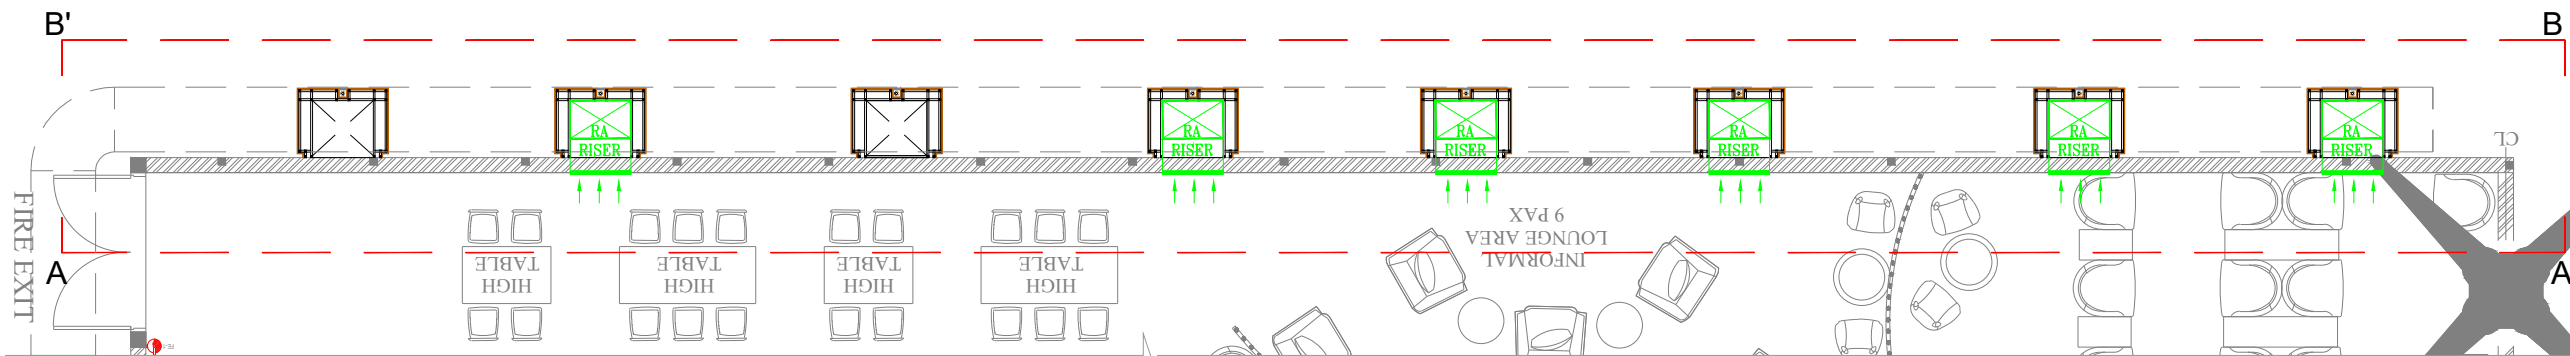


PLAN

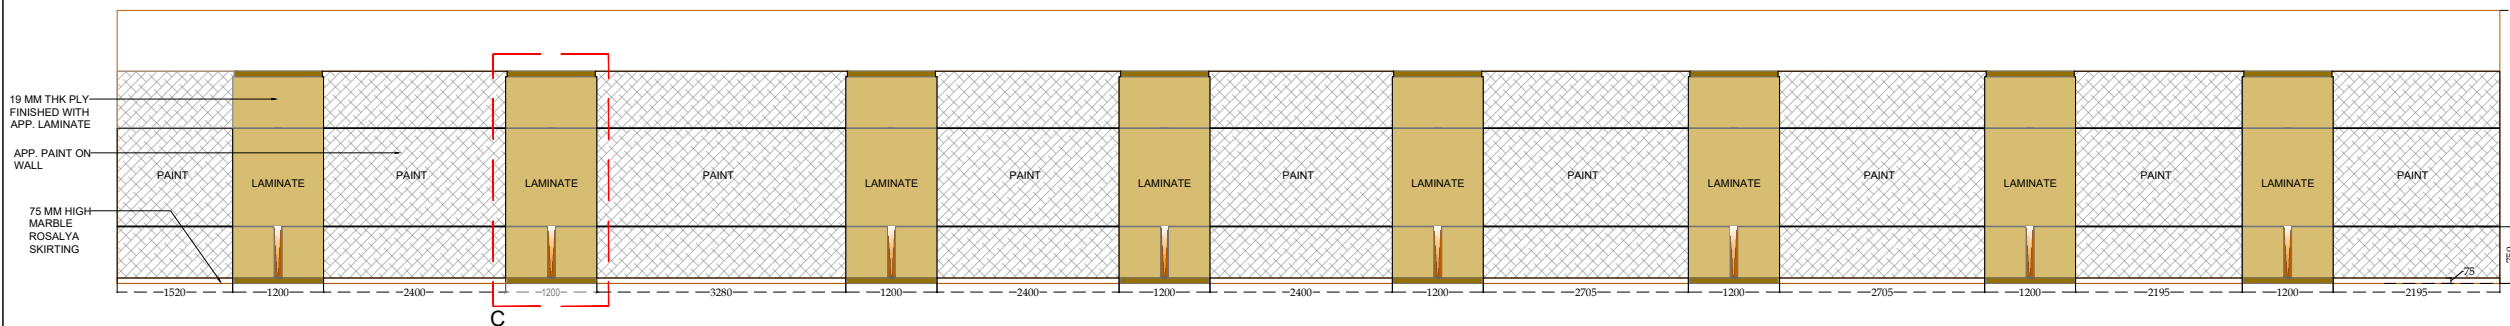

ELEVATION B-B'

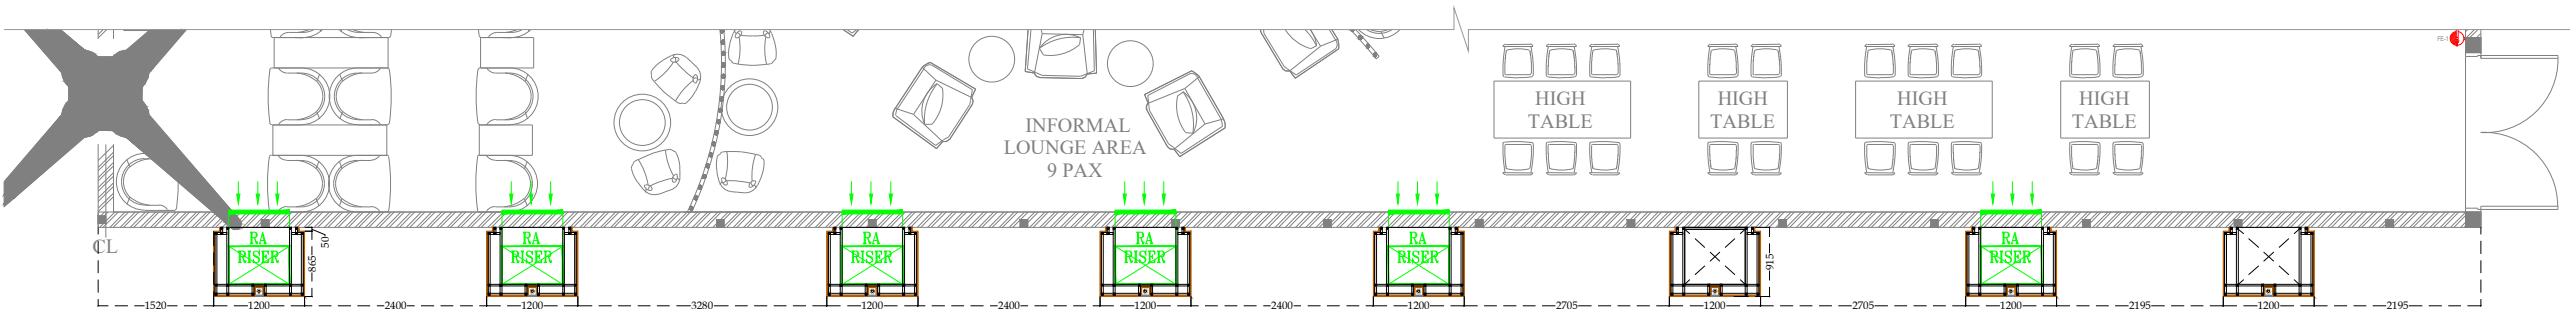

PLAN

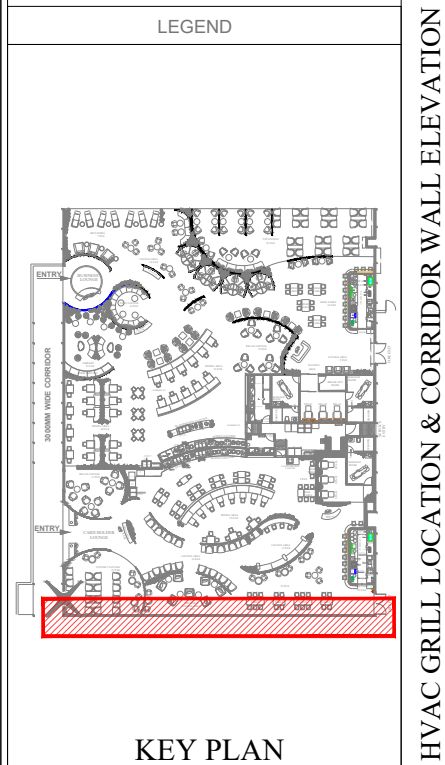

SIGN STAMP

CLIENT
TFS

PROJECT
CHENNAI T2 LOUNGE
BUSINESS LOUNGE

NOTES:
 • ALL DRAWING IS IN MM
 • THIS DRAWING IS A RIGHT & PROPERTY OF ARCHITECT NOT TO BE PRODUCED, COPIED, HANDED OVER TO THIRD PARTY OR USED FOR ANY OTHER PURPOSE OTHER THAN FOR WHICH IT IS INTENDED AND REMAIN OUR SOLE PROPERTY.
 • ONLY WRITTEN DIMENSIONS TO BE FOLLOWED.
 • THE CONTRACTOR MUST CHECK ALL DIMENSIONS & DETAILS & BE RESPONSIBLE FOR THE SAME ANY DISCREPANCY SHALL BE BROUGHT TO THE NOTICE OF THE ARCHITECT
 • THIS DRAWING SHOULD BE READ IN CONJUNCTION WITH RELEVANT
 • WORKING & DETAILED DRAWINGS.
 • ALL DIMENSIONS SHALL BE VERIFIED ON SITE PRIOR TO START OF WORK.

ara
 DESIGNS
 1st flr dwarka, 57 tagore road, santacruz west, mumbai 400 054
 Tel : 26482236 / 26482237

SCALE	NTS
DRN. BY	ARA
DATE	12.04.24
JOB/DRG. NO	MAA-LUG-108