


Survey Layout @Dabolim-Goa

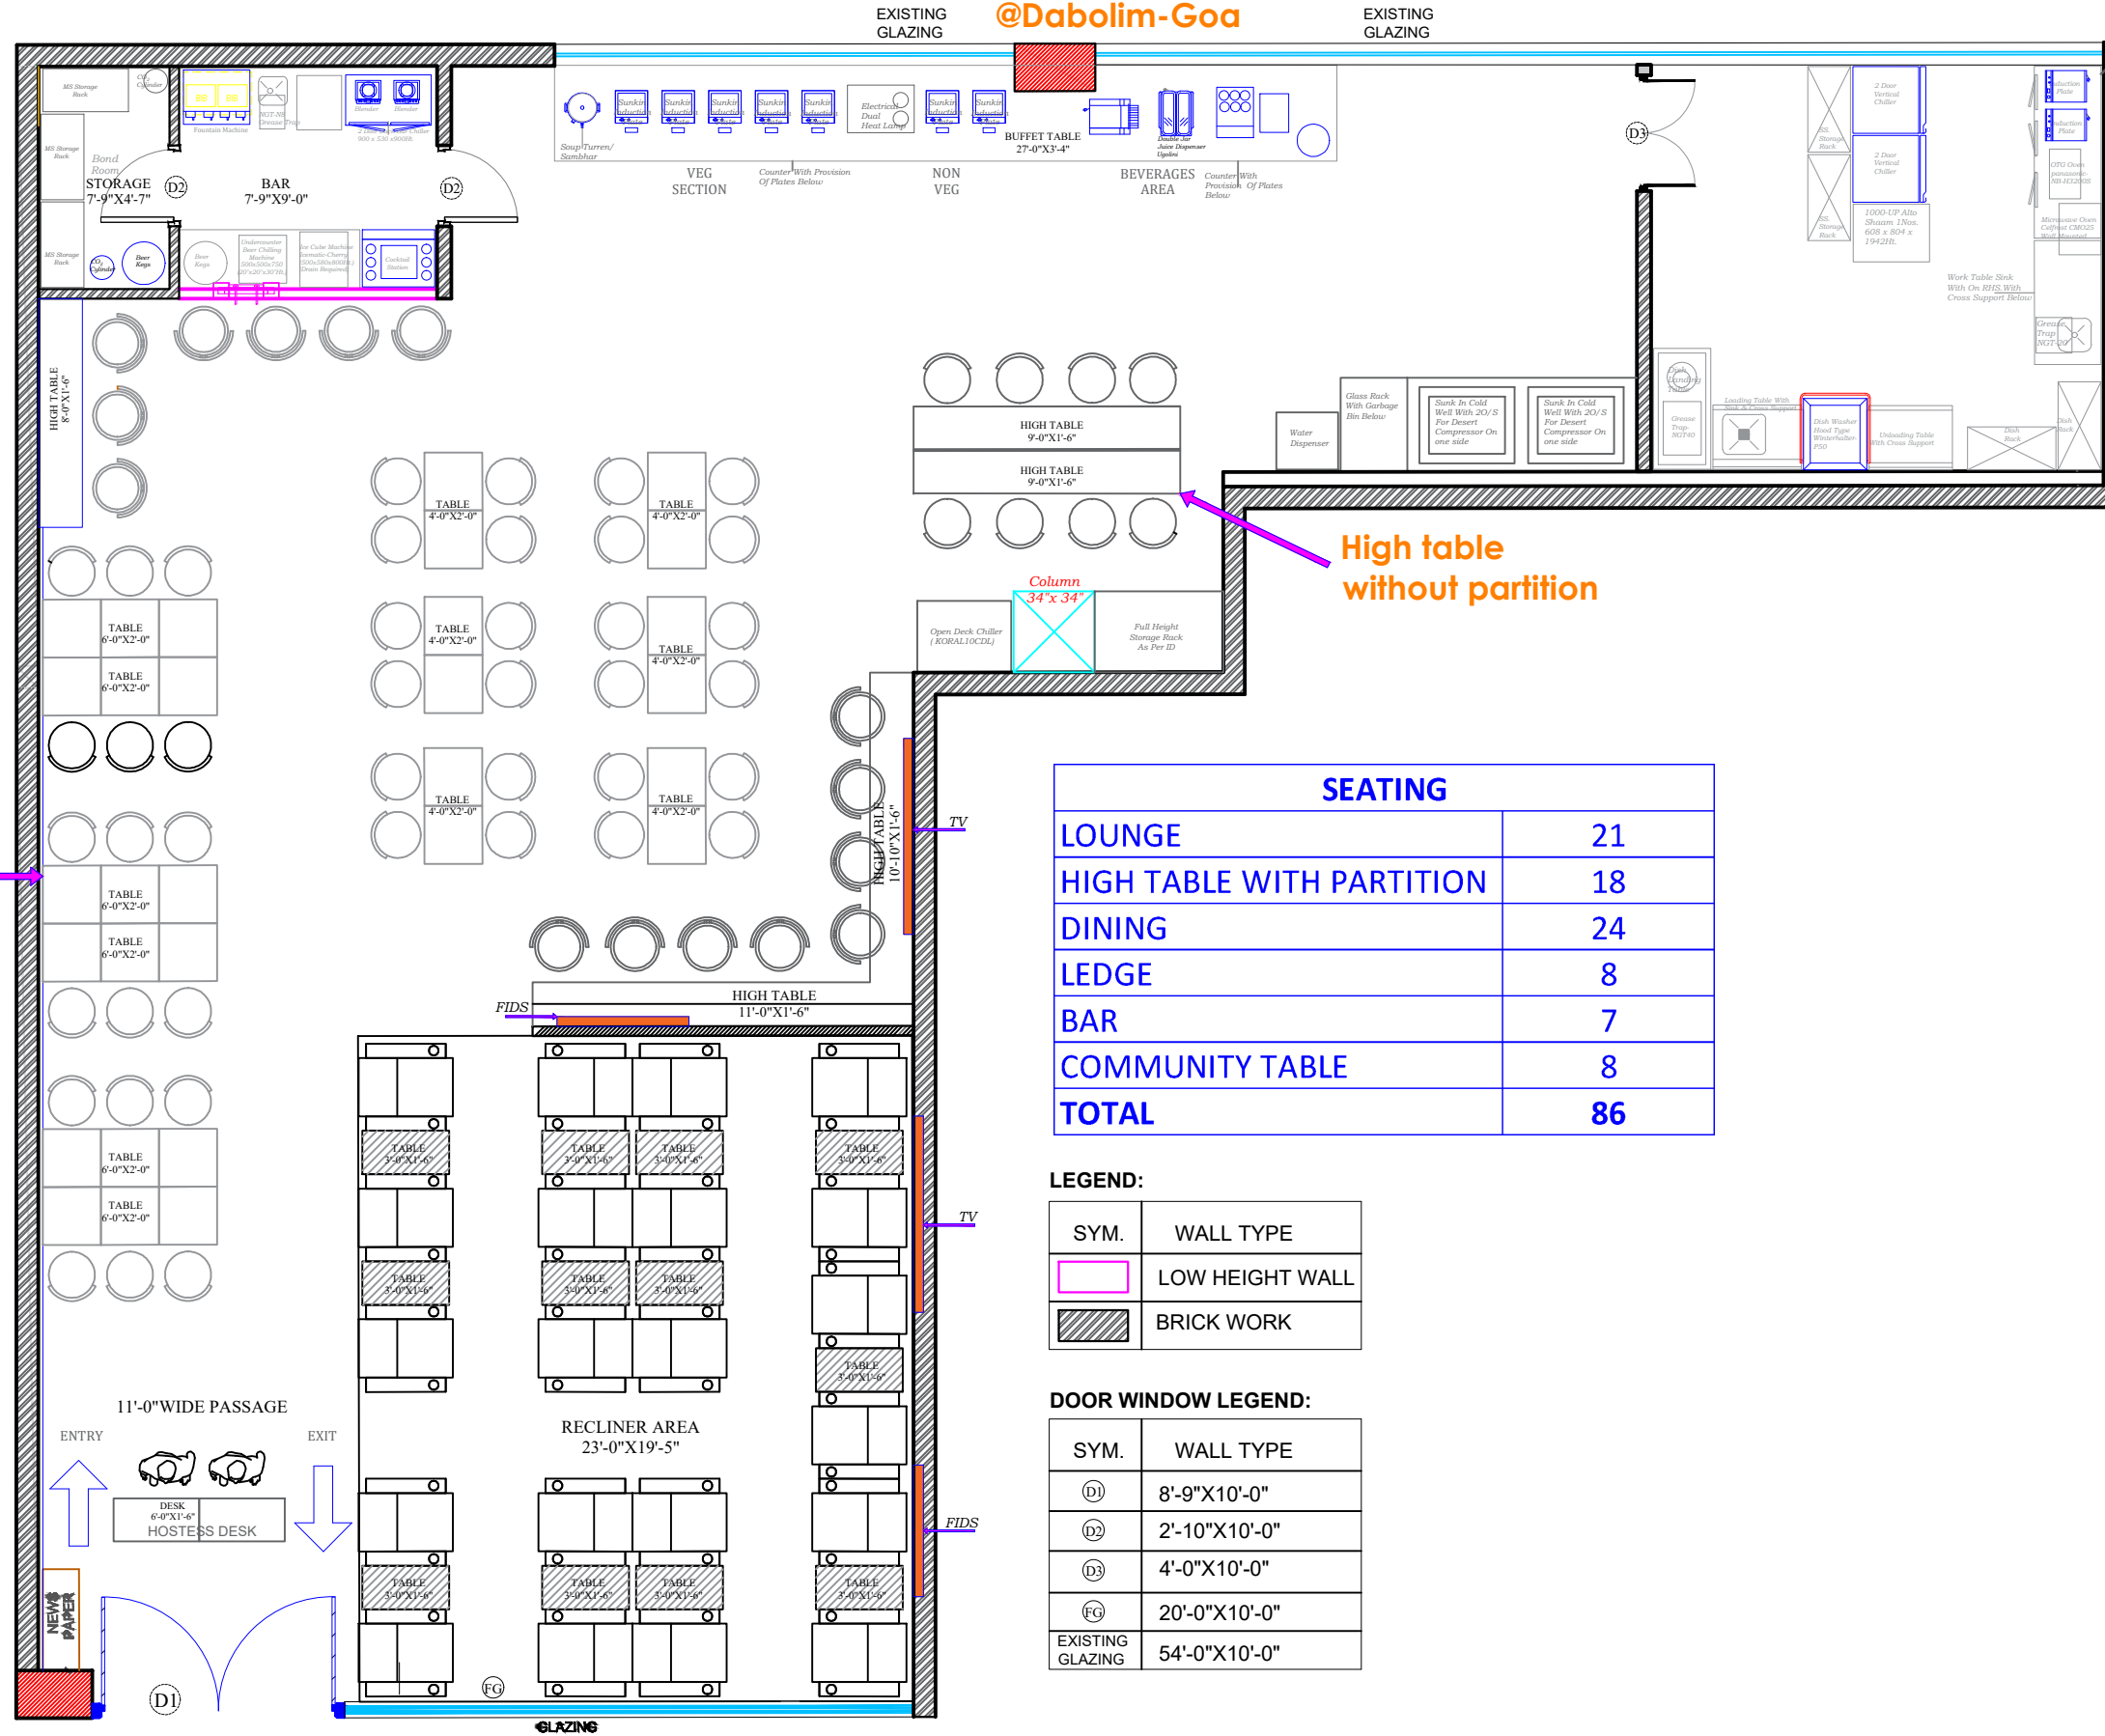

High table with partition
Charging Point at
at all fixed tables in
the lounge

High table
without partition

SEATING	
LOUNGE	21
HIGH TABLE WITH PARTITION	18
DINING	24
LEDGE	8
BAR	7
COMMUNITY TABLE	8
TOTAL	86

LEGEND:

SYM.	WALL TYPE
□	LOW HEIGHT WALL
■	BRICK WORK

DOOR WINDOW LEGEND:

SYM.	WALL TYPE
(D1)	8'-9"X10'-0"
(D2)	2'-10"X10'-0"
(D3)	4'-0"X10'-0"
(FG)	20'-0"X10'-0"
EXISTING GLAZING	54'-0"X10'-0"

PLAN

PROJECT :-
PROPOSED PLAN OF LOUNGE
AT DABOLIM AIRPORT, GOA.

- NOTES**
1. ALL DIMENSIONS ARE TO BE READ AND NOT TO BE MEASURED.
 2. ALL DIMENSIONS ARE IN MILLIMETERS.
 3. ANY AMBIGUITY IF FOUND SHALL BE BROUGHT TO THE NOTICE OF THE ARCHITECTS IMMEDIATELY.
 4. ALL LEVELS ARE FINISHED LEVEL.
 5. DETAILS AND SPECIFICATIONS OF ALL R.C.C. WORK SHALL BE CONSIDERED AS PER STRUCTURAL DRAWINGS.
 6. THE ARCHITECT IS NOT RESPONSIBLE FOR ANY STRUCTURAL FAILURE.
 7. ALL DIMENSIONS ARE FROM CLEAR R.C.C. AND MASONARY WORK.
 8. ALL PARTITION WALLS ARE 115mm THICK.

REVISIONS

NO.	DATE	REMARKS
1.		

ISSUE OF PRINTS

CLIENT		CONSULTANT		CONTRACTOR		
DATE	NO.	CONS.	DATE	NO.	DATE	NO.

DABOLIM AIRPORT LOUNGE

FURNITURE LAYOUT DRG NO:-
2

SCALE :-
DATE :-11-09-2024
CHECKED :- AR.BHUPINDER

DESIGN BY :-
SPACE DESIGNERS PVT. LTD.
48, LASHKARIBAGH, BHOSLEWADI
NAGPUR-440017
PH-0712-2641011
spacedesignerspvtltd@gmail.com