

PROJECT :-
 PROPOSED PLAN OF LOUNGE
 AT DABOLIM AIRPORT, GOA

CLIENT:
 TRAVEL FOOD SERVICES
 PVT. LTD.



- NOTES
1. ALL DIMENSIONS ARE TO BE READ AND NOT TO BE MEASURED.
 2. ALL DIMENSIONS ARE IN MILLIMETERS.
 3. ANY AMBIGUITY IF FOUND SHALL BE BROUGHT TO THE NOTICE OF THE ARCHITECTS IMMEDIATELY.
 4. ALL LEVELS ARE FINISHED LEVEL.
 5. DETAILS AND SPECIFICATIONS OF ALL R.C.C. WORK SHALL BE CONSIDERED AS PER STRUCTURAL DRAWINGS.
 6. THE ARCHITECT IS NOT RESPONSIBLE FOR ANY STRUCTURAL FAILURE.
 7. ALL DIMENSIONS ARE FROM CLEAR R.C.C. AND MASONRY WORK.
 8. ALL PARTITION WALLS ARE 115mm THICK.

REVISIONS

NO.	DATE	REMARKS
1.		
2.		

ISSUE OF PRINTS

CLIENT		CONSULTANT		CONTRACTOR		
DATE	NO.	CONS.	DATE	NO.	DATE	NO.

DABOLIM AIRPORT LOUNGE

FURNITURE LAYOUT

DRG NO:-
1

SCALE :-
 DATE :- 25-09-2024
 DEALT :- AR.BHUPINDER
 CHECKED :-



DESIGN BY :-
 SPACE DESIGNERS PVT. LTD.
 48, LASHKARIBAGH, BHOSLEWADI
 NAGPUR-440017
 PH-0712-2641011
 spacedesignerspvtltd@gmail.com

PROJECT :-
PROPOSED PLAN OF LOUNGE
AT DABOLIM AIRPORT, GOA

CLIENT:
 TRAVEL FOOD SERVICES
 PVT. LTD.



- NOTES**
1. ALL DIMENSIONS ARE TO BE READ AND NOT TO BE MEASURED.
 2. ALL DIMENSIONS ARE IN MILLIMETERS.
 3. ANY AMBIGUITY IF FOUND SHALL BE BROUGHT TO THE NOTICE OF THE ARCHITECTS IMMEDIATELY.
 4. ALL LEVELS ARE FINISHED LEVEL.
 5. DETAILS AND SPECIFICATIONS OF ALL R.C.C. WORK SHALL BE CONSIDERED AS PER STRUCTURAL DRAWINGS.
 6. THE ARCHITECT IS NOT RESPONSIBLE FOR ANY STRUCTURAL FAILURE.
 7. ALL DIMENSIONS ARE FROM CLEAR R.C.C. AND MASONRY WORK.
 8. ALL PARTITION WALLS ARE 115mm THICK.

DRAWING ISSUED FOR

PRESENTATION	APPROVAL	GFC
<input type="checkbox"/>	<input type="checkbox"/>	<input checked="" type="checkbox"/>

REVISIONS


NO.	DATE	REMARKS
1.		
2.		

ISSUE OF PRINTS

CLIENT		CONSULTANT		CONTRACTOR		
DATE	NO.	CONS.	DATE	NO.	DATE	NO.

DABOLIM AIRPORT LOUNGE


CEILING LAYOUT	DRG NO:- 2
SCALE :- DATE :- 25-09-2024 DEALT :- AR.BHUPINDER CHECKED :-	
DESIGN BY :- SPACE DESIGNERS PVT. LTD. 48, LASHKARIBAGH, BHOSLEWADI NAGPUR-440017 PH-0712-2641011 spacedesignerspvtltd@gmail.com	

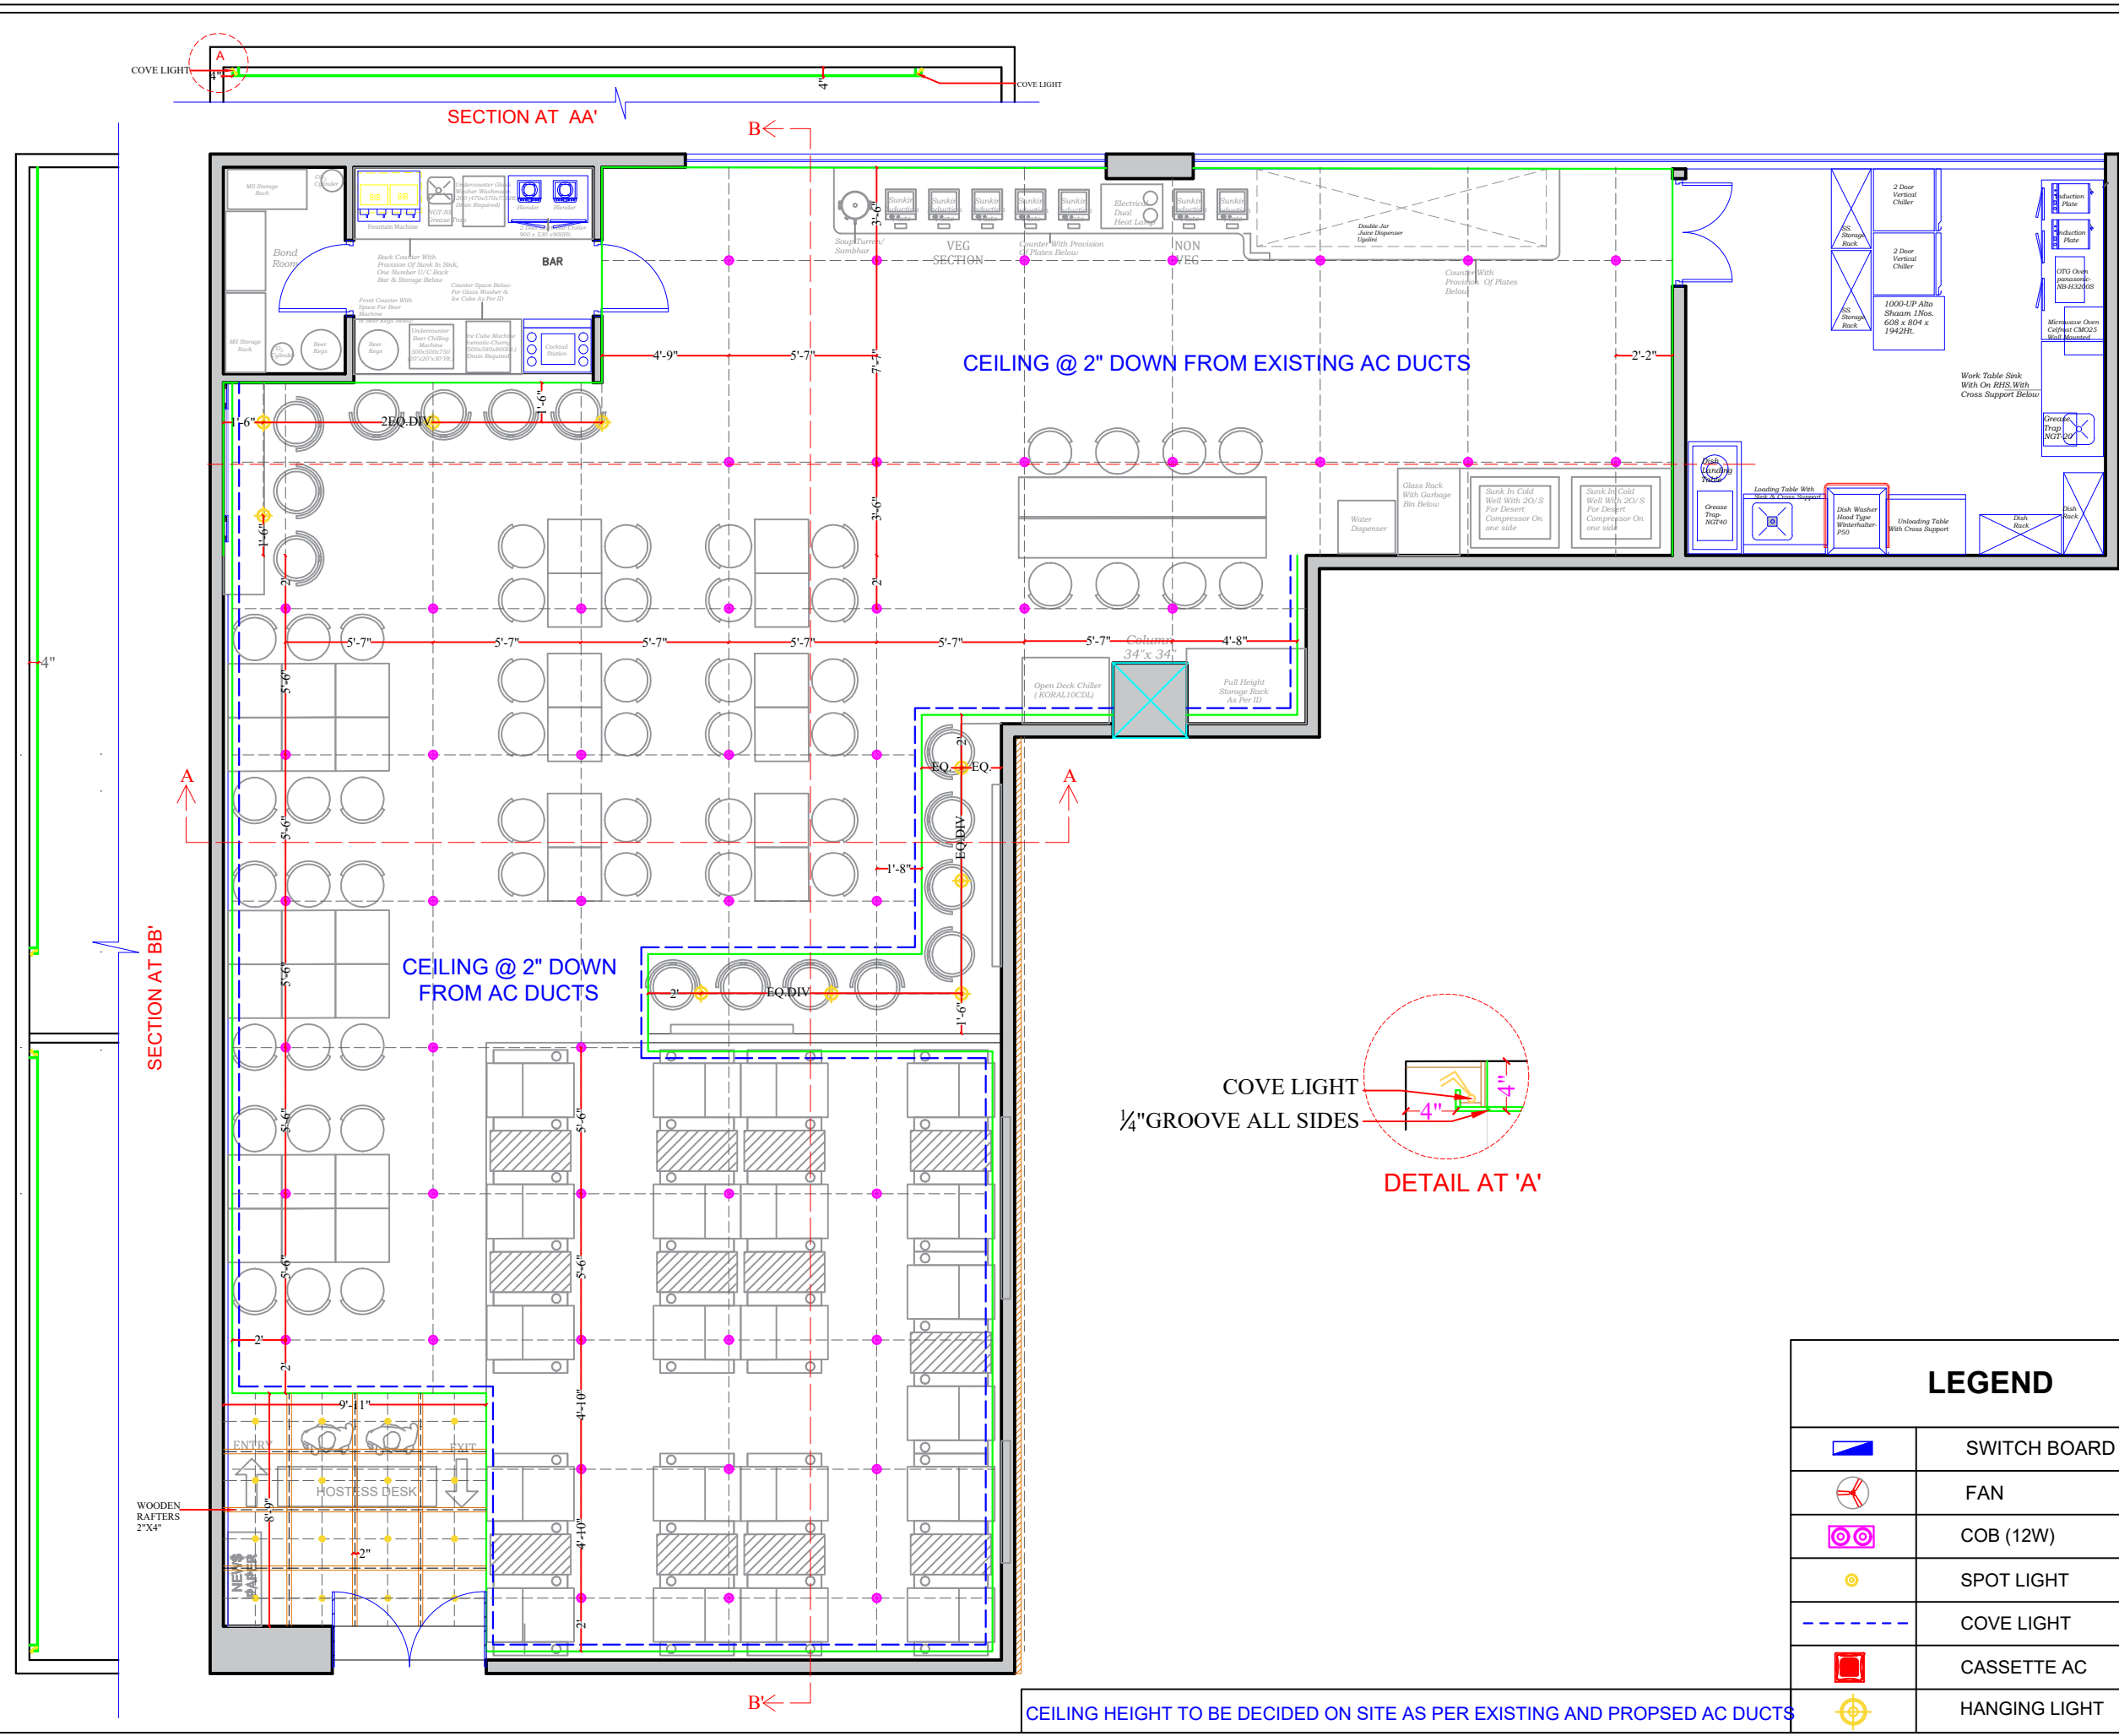

LEGEND

	SWITCH BOARD
	FAN
	COB (12W)
	SPOT LIGHT
	COVE LIGHT
	CASSETTE AC
	HANGING LIGHT

CEILING HEIGHT TO BE DECIDED ON SITE AS PER EXISTING AND PROSPED AC DUCTS

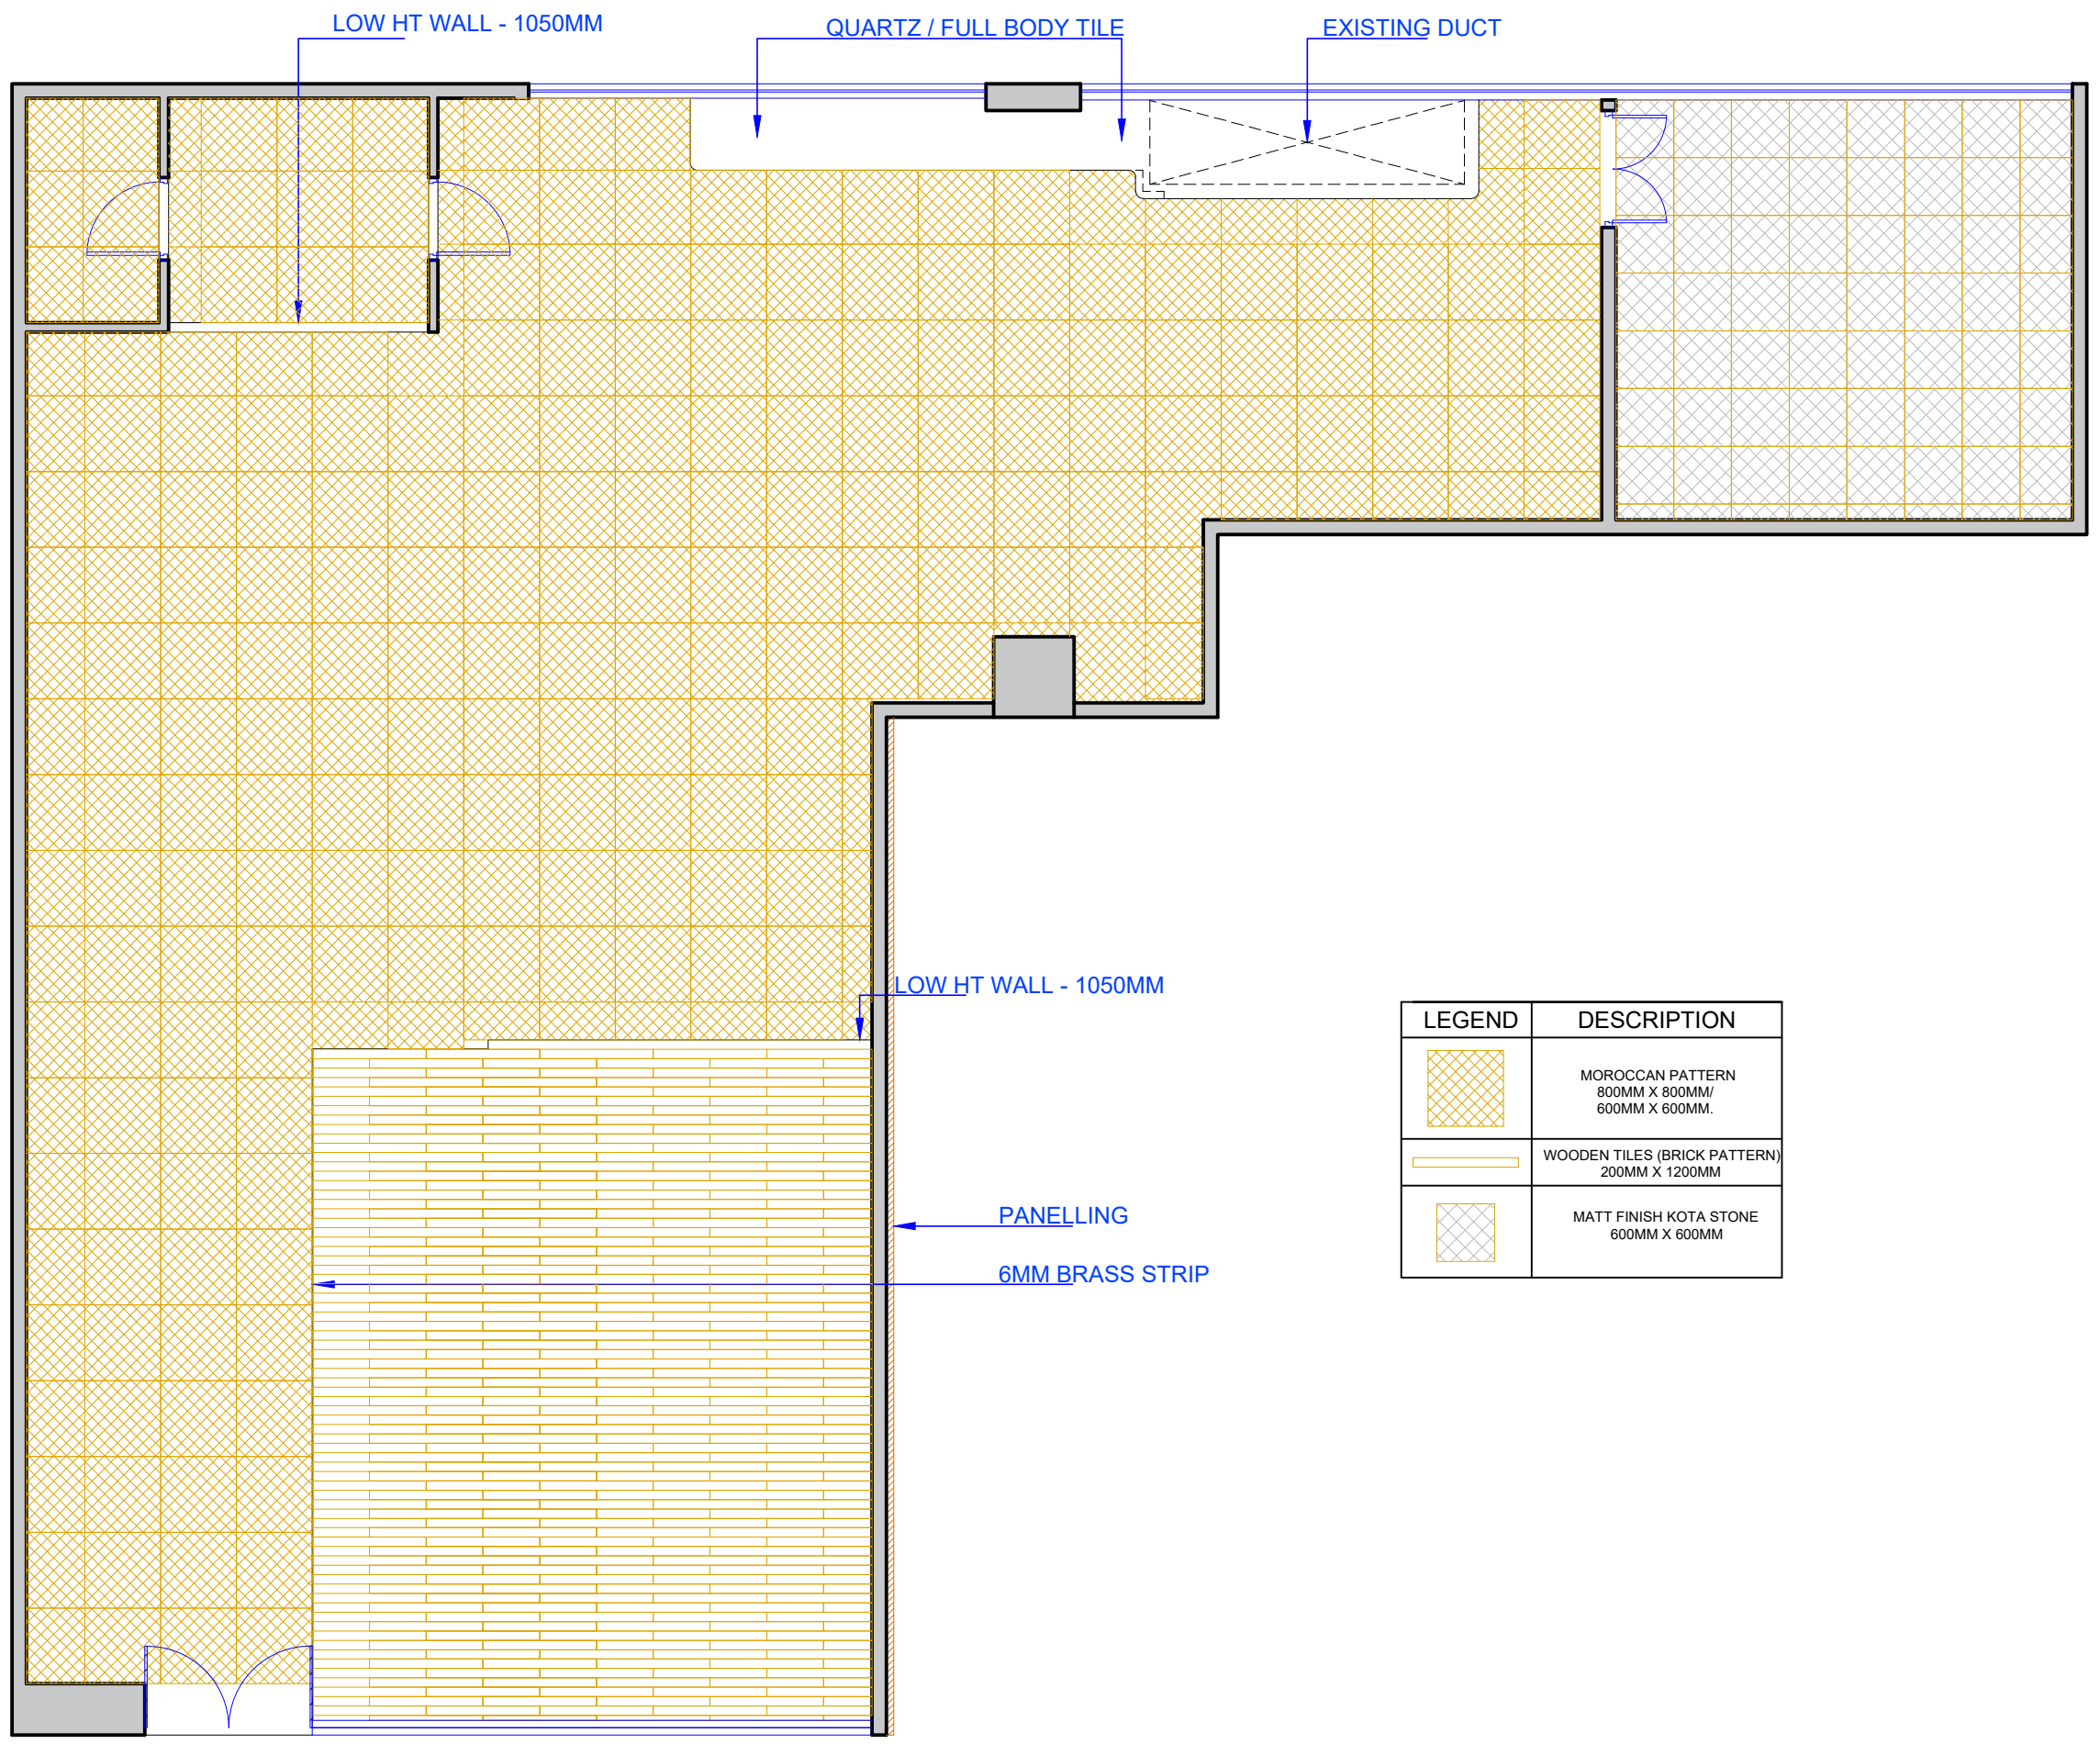

LEGEND	DESCRIPTION
	MOROCCAN PATTERN 800MM X 800MM/ 600MM X 600MM.
	WOODEN TILES (BRICK PATTERN) 200MM X 1200MM
	MATT FINISH KOTA STONE 600MM X 600MM

PROJECT :-
PROPOSED PLAN OF LOUNGE
AT DABOLIM AIRPORT, GOA

CLIENT:
TRAVEL FOOD SERVICES
PVT. LTD.



- NOTES
1. ALL DIMENSIONS ARE TO BE READ AND NOT TO BE MEASURED.
 2. ALL DIMENSIONS ARE IN MILLIMETERS.
 3. ANY AMBIGUITY IF FOUND SHALL BE BROUGHT TO THE NOTICE OF THE ARCHITECTS IMMEDIATELY.
 4. ALL LEVELS ARE FINISHED LEVEL.
 5. DETAILS AND SPECIFICATIONS OF ALL R.C.C. WORK SHALL BE CONSIDERED AS PER STRUCTURAL DRAWINGS.
 6. THE ARCHITECT IS NOT RESPONSIBLE FOR ANY STRUCTURAL FAILURE.
 7. ALL DIMENSIONS ARE FROM CLEAR R.C.C. AND MASONARY WORK.
 8. ALL PARTITION WALLS ARE 115mm THICK.

DRAWING ISSUED FOR

PRESENTATION	APPROVAL	GFC
<input type="checkbox"/>	<input type="checkbox"/>	<input checked="" type="checkbox"/>

REVISIONS

NO.	DATE	REMARKS
1.		
2.		

ISSUE OF PRINTS

CLIENT		CONSULTANT		CONTRACTOR		
DATE	NO.	CONS.	DATE	NO.	DATE	NO.

DABOLIM AIRPORT LOUNGE

TILE LAYOUT	DRG NO:- 3
-------------	---------------

SCALE :-
DATE :- 25-09-2024
DEALT :- AR.BHUPINDER
CHECKED :-



DESIGN BY :-
SPACE DESIGNERS PVT. LTD.
48, LASHKARIBAGH, BHOSLEWADI
NAGPUR-440017
PH-0712-2641011
spacedesignerspvtltd@gmail.com

PROJECT :-
PROPOSED PLAN OF LOUNGE
AT DABOLIM AIRPORT, GOA

CLIENT:
 TRAVEL FOOD SERVICES
 PVT. LTD.



NOTES

1. ALL DIMENSIONS ARE TO BE READ AND NOT TO BE MEASURED.
2. ALL DIMENSIONS ARE IN MILLIMETERS.
3. ANY AMBIGUITY IF FOUND SHALL BE BROUGHT TO THE NOTICE OF THE ARCHITECTS IMMEDIATELY.
4. ALL LEVELS ARE FINISHED LEVEL.
5. DETAILS AND SPECIFICATIONS OF ALL R.C.C. WORK SHALL BE CONSIDERED AS PER STRUCTURAL DRAWINGS.
6. THE ARCHITECT IS NOT RESPONSIBLE FOR ANY STRUCTURAL FAILURE.
7. ALL DIMENSIONS ARE FROM CLEAR R.C.C. AND MASONRY WORK.
8. ALL PARTITION WALLS ARE 115mm THICK.

DRAWING ISSUED FOR

PRESENTATION	APPROVAL	GFC
<input type="checkbox"/>	<input type="checkbox"/>	<input checked="" type="checkbox"/>

REVISIONS

NO.	DATE	REMARKS
1.		
2.		

ISSUE OF PRINTS


CLIENT		CONSULTANT		CONTRACTOR		
DATE	NO.	CONS.	DATE	NO.	DATE	NO.

DABOLIM AIRPORT LOUNGE

SWITCHBOARD POSITION	DRG NO:-
	4

SCALE :-
DATE :- 25-09-2024
DEALT :- AR.BHUPINDER
CHECKED :-

DESIGN BY :-
SPACE DESIGNERS PVT. LTD.
 48, LASHKARIBAGH, BHOSLEWADI
 NAGPUR-440017
 PH-0712-2641011
 spacedesignerspvtltd@gmail.com

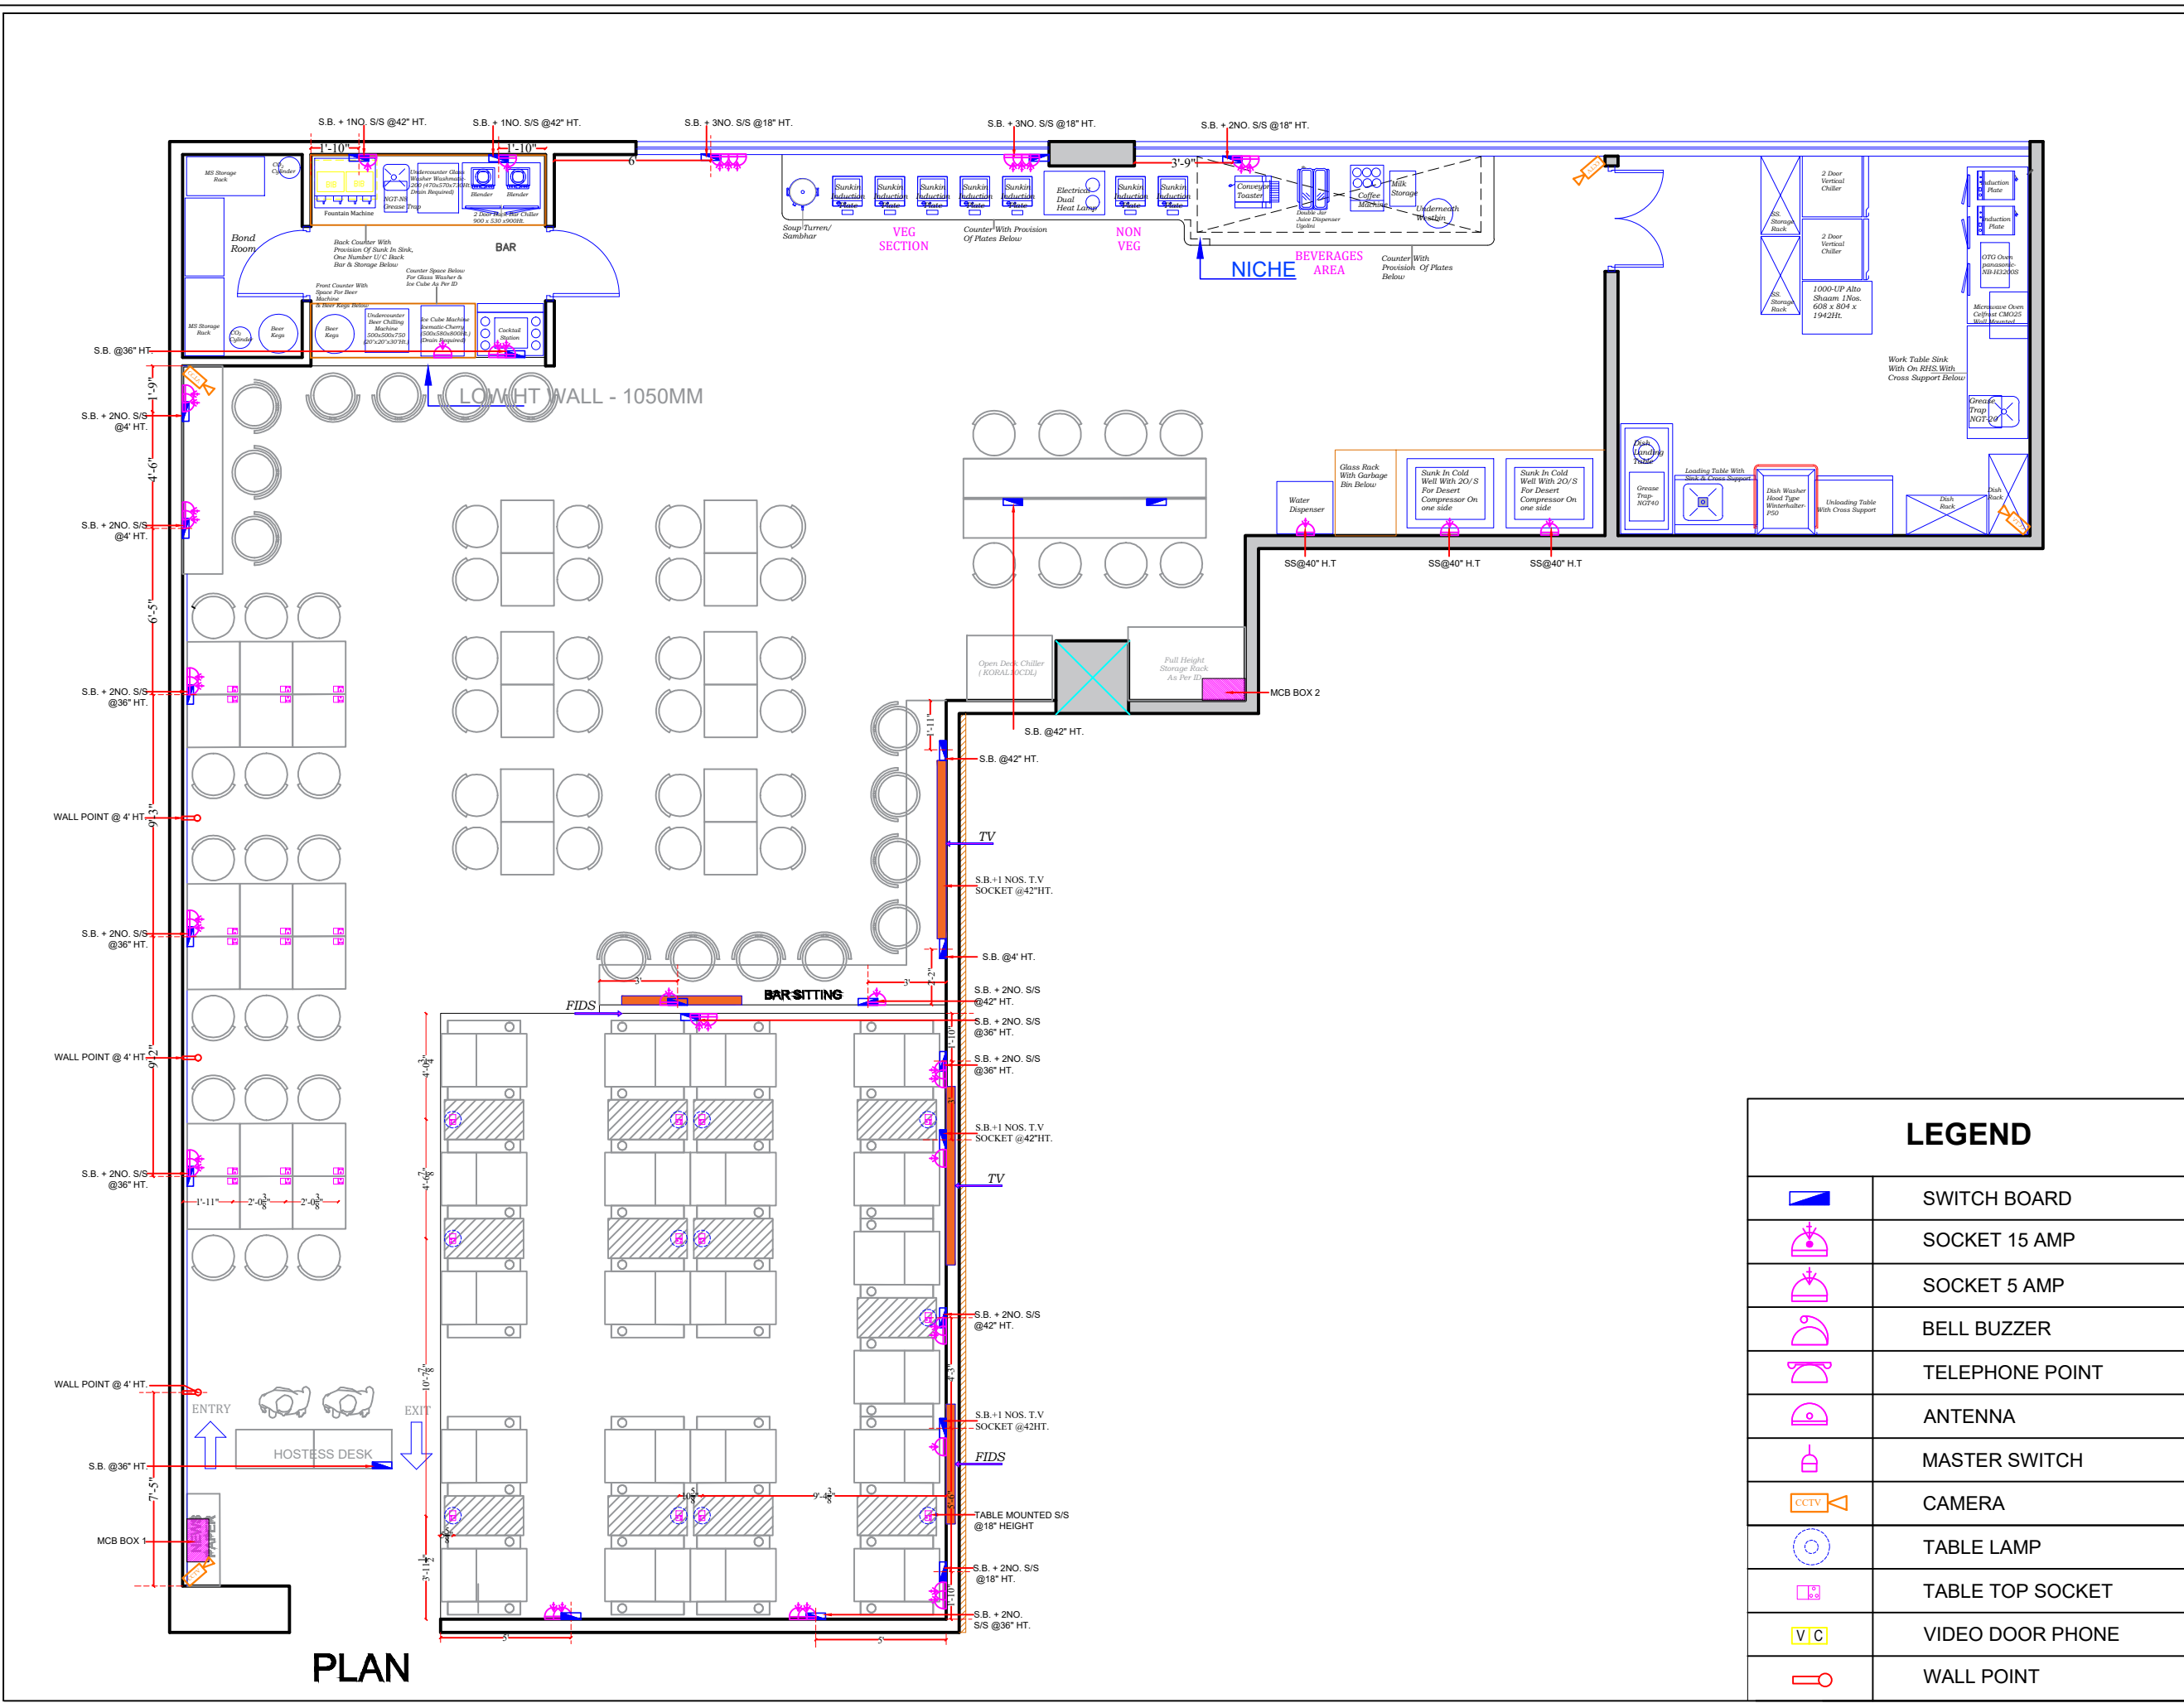

PLAN

LEGEND

	SWITCH BOARD
	SOCKET 15 AMP
	SOCKET 5 AMP
	BELL BUZZER
	TELEPHONE POINT
	ANTENNA
	MASTER SWITCH
	CAMERA
	TABLE LAMP
	TABLE TOP SOCKET
	VIDEO DOOR PHONE
	WALL POINT

PROJECT :-
PROPOSED PLAN OF LOUNGE
AT DABOLIM AIRPORT, GOA

CLIENT:
 TRAVEL FOOD SERVICES
 PVT. LTD.



- NOTES**
1. ALL DIMENSIONS ARE TO BE READ AND NOT TO BE MEASURED.
 2. ALL DIMENSIONS ARE IN MILLIMETERS.
 3. ANY AMBIGUITY IF FOUND SHALL BE BROUGHT TO THE NOTICE OF THE ARCHITECTS IMMEDIATELY.
 4. ALL LEVELS ARE FINISHED LEVEL.
 5. DETAILS AND SPECIFICATIONS OF ALL R.C.C. WORK SHALL BE CONSIDERED AS PER STRUCTURAL DRAWINGS.
 6. THE ARCHITECT IS NOT RESPONSIBLE FOR ANY STRUCTURAL FAILURE.
 7. ALL DIMENSIONS ARE FROM CLEAR R.C.C. AND MASONRY WORK.
 8. ALL PARTITION WALLS ARE 115mm THICK.

DRAWING ISSUED FOR

PRESENTATION	APPROVAL	GFC
<input type="checkbox"/>	<input type="checkbox"/>	<input checked="" type="checkbox"/>

REVISIONS

NO.	DATE	REMARKS
1.		
2.		

ISSUE OF PRINTS

CLIENT		CONSULTANT		CONTRACTOR	
DATE	NO.	DATE	NO.	DATE	NO.


DABOLIM AIRPORT LOUNGE
 ELEVATION DETAIL - A DRG NO:- 5

SCALE :-
DATE :- 24-09-2024
DEALT :- AR.BHUPINDER
CHECKED :-


DESIGN BY :-
SPACE DESIGNERS PVT. LTD.
 48, LASHKARIBAGH, BHOSLEWADI
 NAGPUR-440017
 PH-0712-2641011
 spacedesignerspvtltd@gmail.com




3D IMAGE OF WALL A

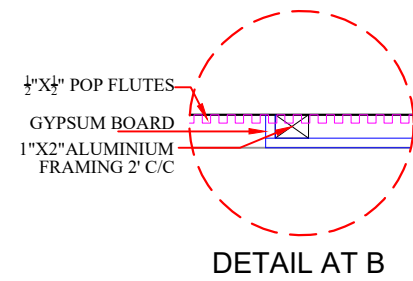

DETAIL AT B

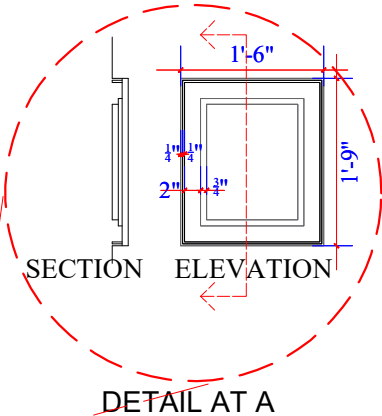


DETAIL AT A

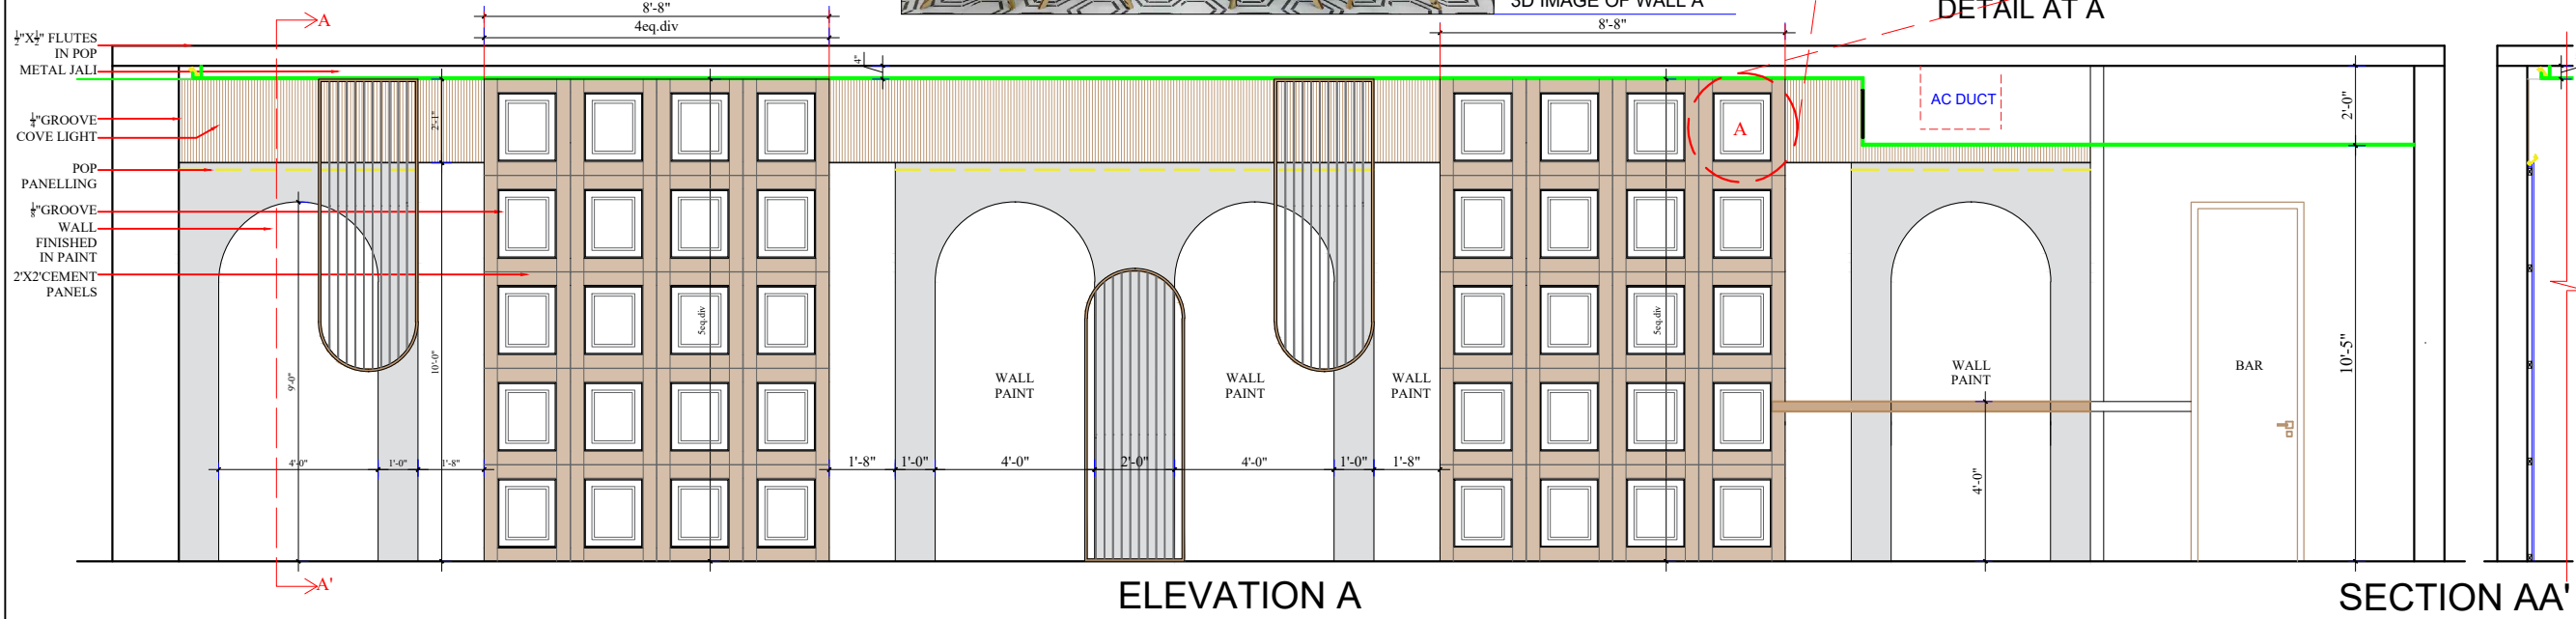


ELEVATION A


SECTION AA'

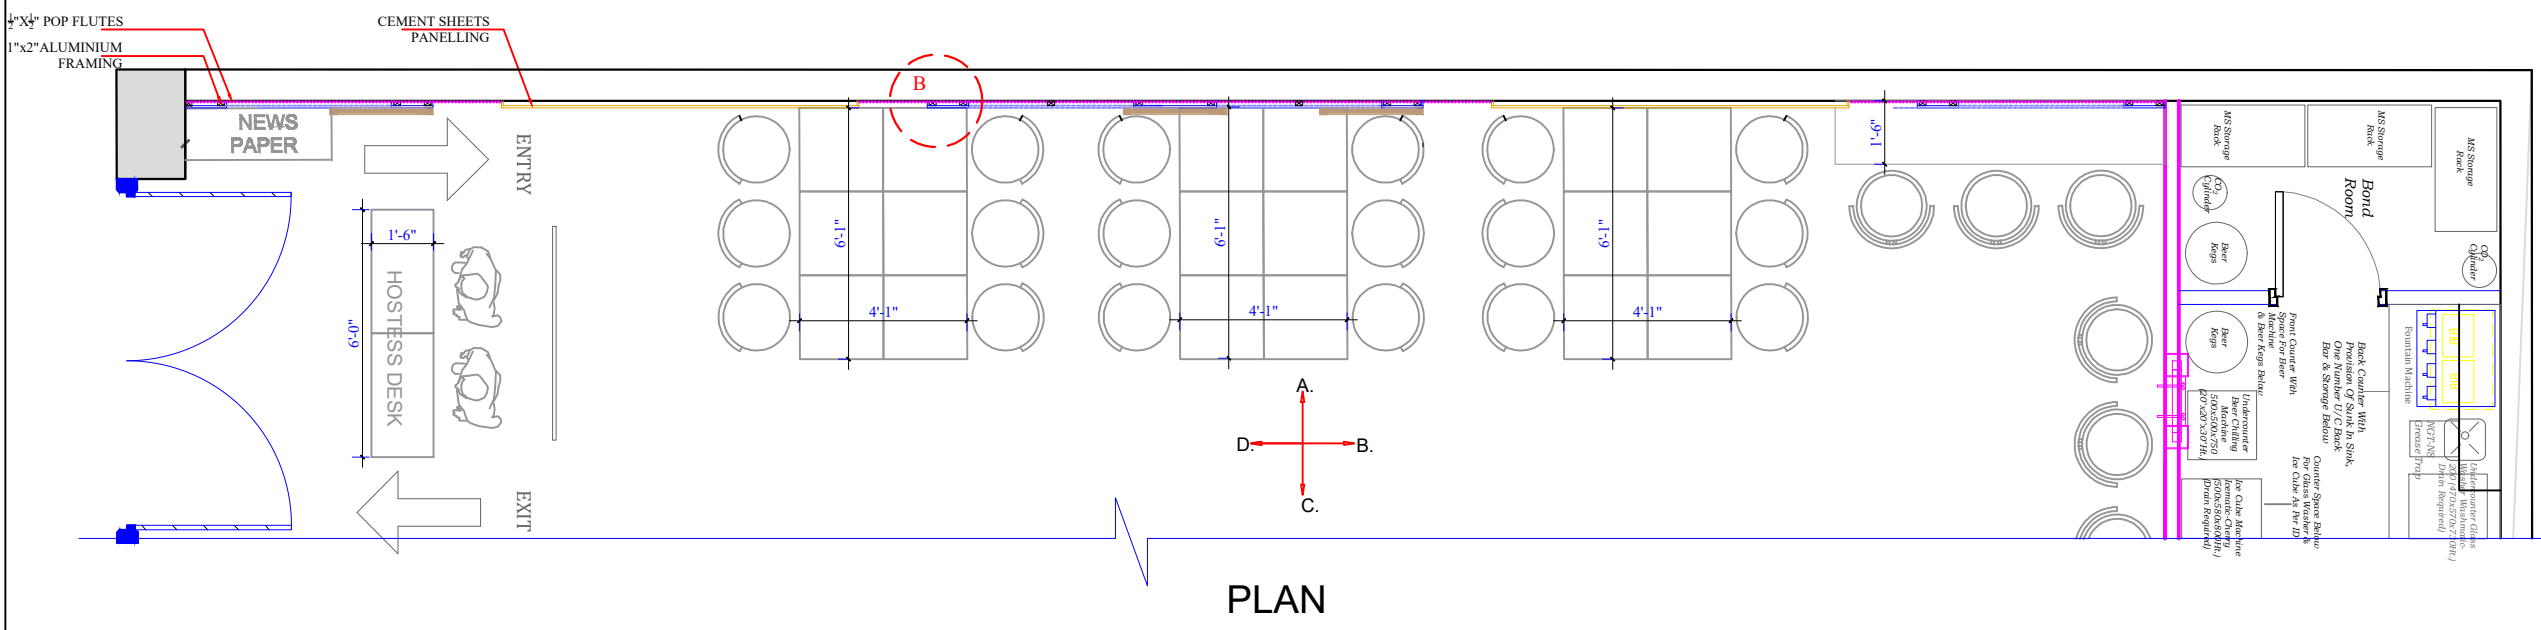


PLAN

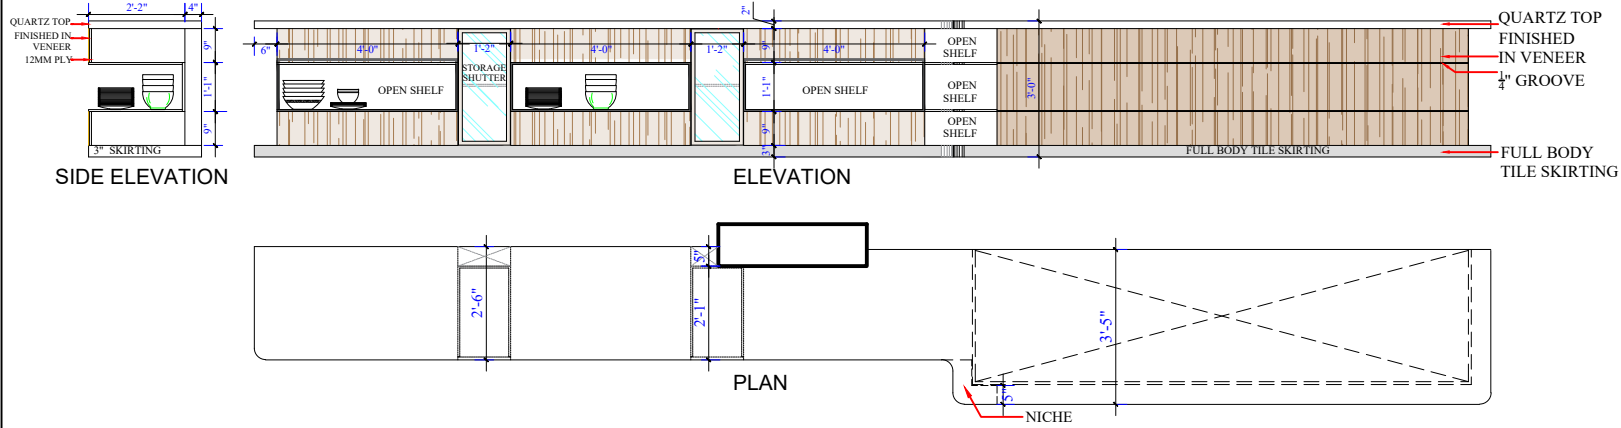


1] BUFFET COUNTER DETAIL

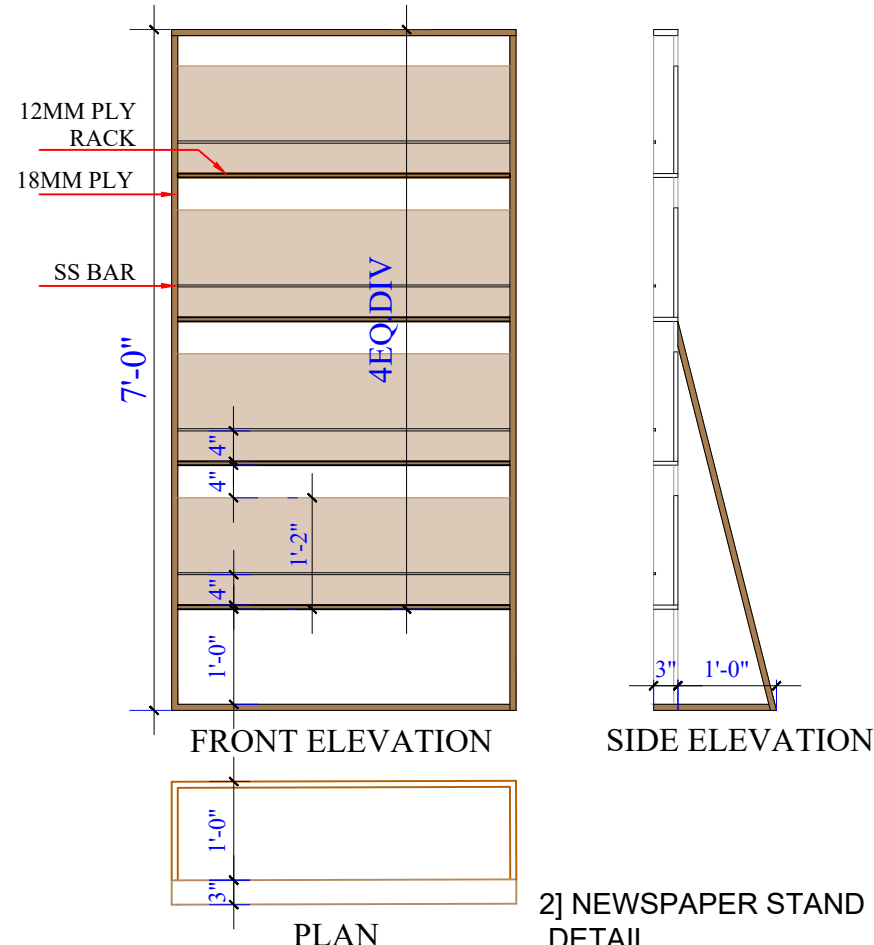


2] NEWSPAPER STAND DETAIL

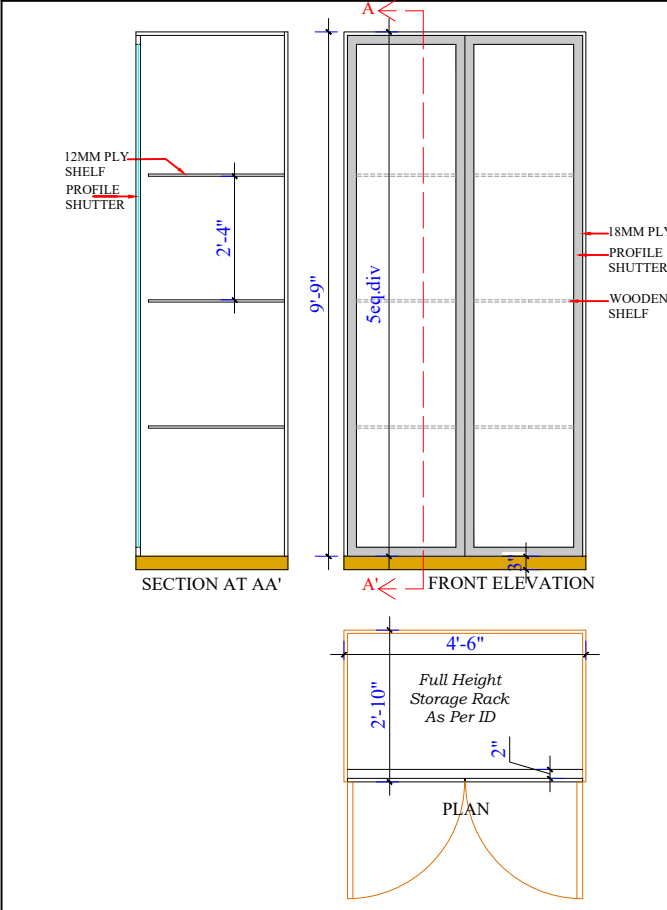

3] FULL HEIGHT STORAGE RACK

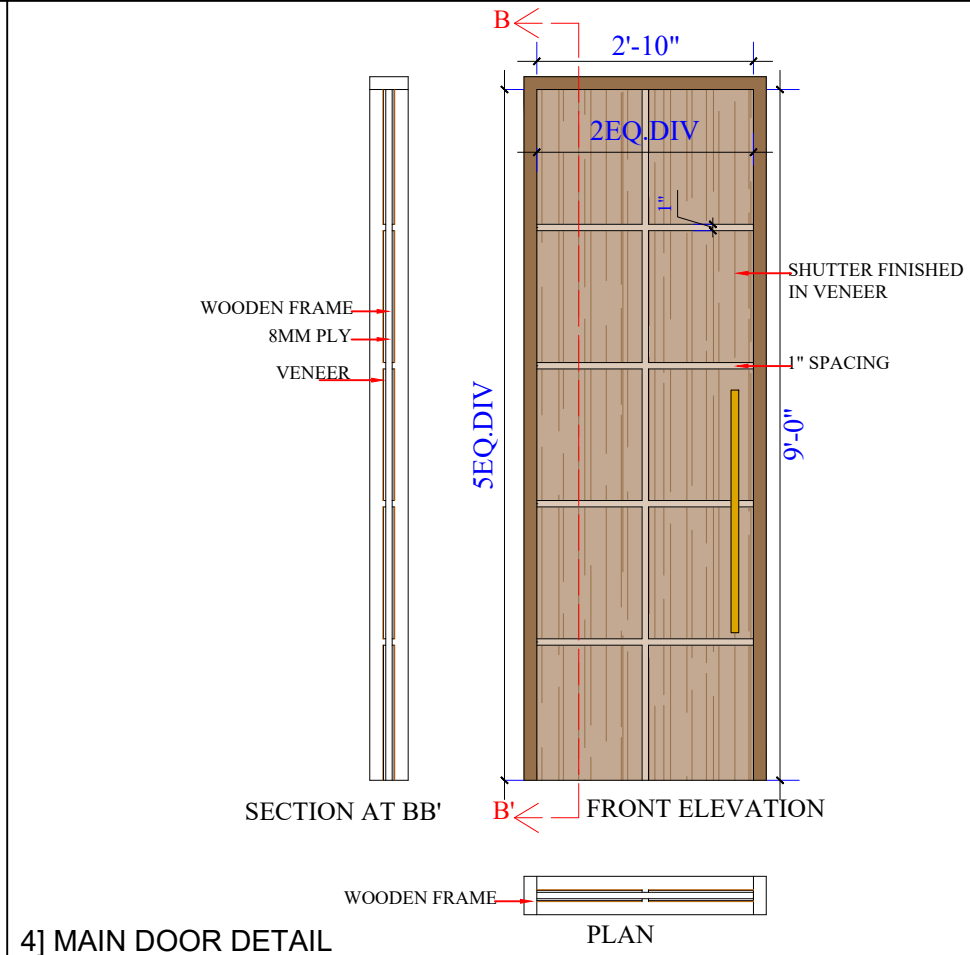

4] MAIN DOOR DETAIL

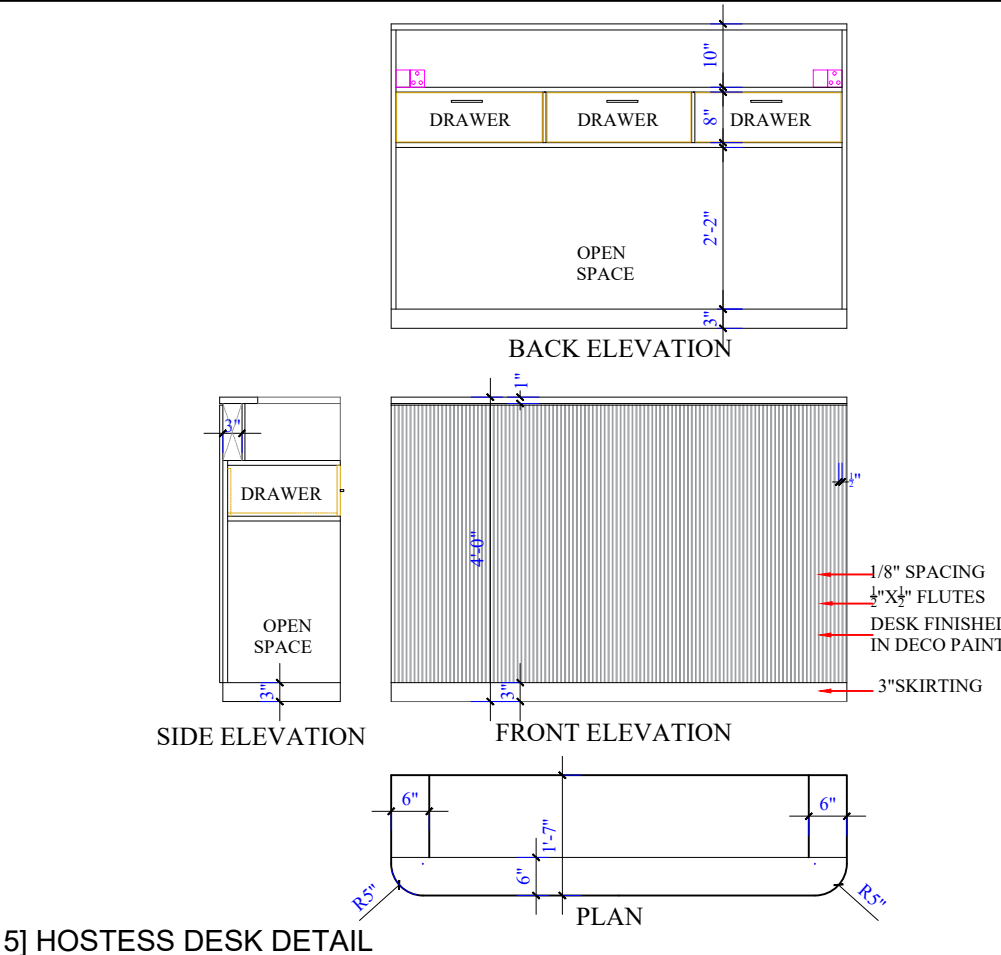

5] HOSTESS DESK DETAIL

PROJECT :-
PROPOSED PLAN OF LOUNGE
AT DABOLIM AIRPORT, GOA

CLIENT:
TRAVEL FOOD SERVICES
PVT. LTD.



- NOTES
1. ALL DIMENSIONS ARE TO BE READ AND NOT TO BE MEASURED.
 2. ALL DIMENSIONS ARE IN MILLIMETERS.
 3. ANY AMBIGUITY IF FOUND SHALL BE BROUGHT TO THE NOTICE OF THE ARCHITECTS IMMEDIATELY.
 4. ALL LEVELS ARE FINISHED LEVEL.
 5. DETAILS AND SPECIFICATIONS OF ALL R.C.C. WORK SHALL BE CONSIDERED AS PER STRUCTURAL DRAWINGS.
 6. THE ARCHITECT IS NOT RESPONSIBLE FOR ANY STRUCTURAL FAILURE.
 7. ALL DIMENSIONS ARE FROM CLEAR R.C.C. AND MASONARY WORK.
 8. ALL PARTITION WALLS ARE 115mm THICK.

DRAWING ISSUED FOR

PRESENTATION	APPROVAL	GFC
<input type="checkbox"/>	<input type="checkbox"/>	<input checked="" type="checkbox"/>

REVISIONS

NO.	DATE	REMARKS
1.		
2.		

ISSUE OF PRINTS

CLIENT		CONSULTANT		CONTRACTOR		
DATE	NO.	CONS.	DATE	NO.	DATE	NO.


DABOLIM AIRPORT LOUNGE
FIXED FURNITURE DRG NO:-
6

SCALE :-
DATE :- 24-09-2024
DEALT :- AR.BHUPINDER
CHECKED :-

DESIGN BY :-
SPACE DESIGNERS PVT. LTD.

48, LASHKARIBAGH, BHOSLEWADI
NAGPUR-440017
PH-0712-2641011


spacedesignerspvtltd@gmail.com

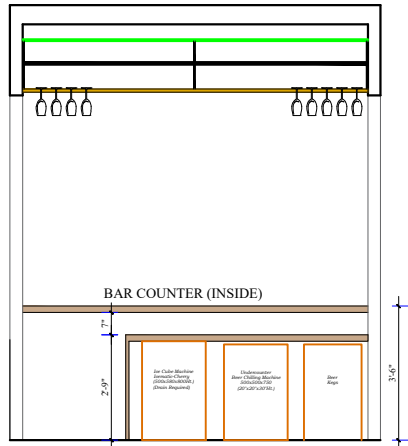

3D IMAGE OF BUFFET AREA




3D IMAGE OF BAR AREA

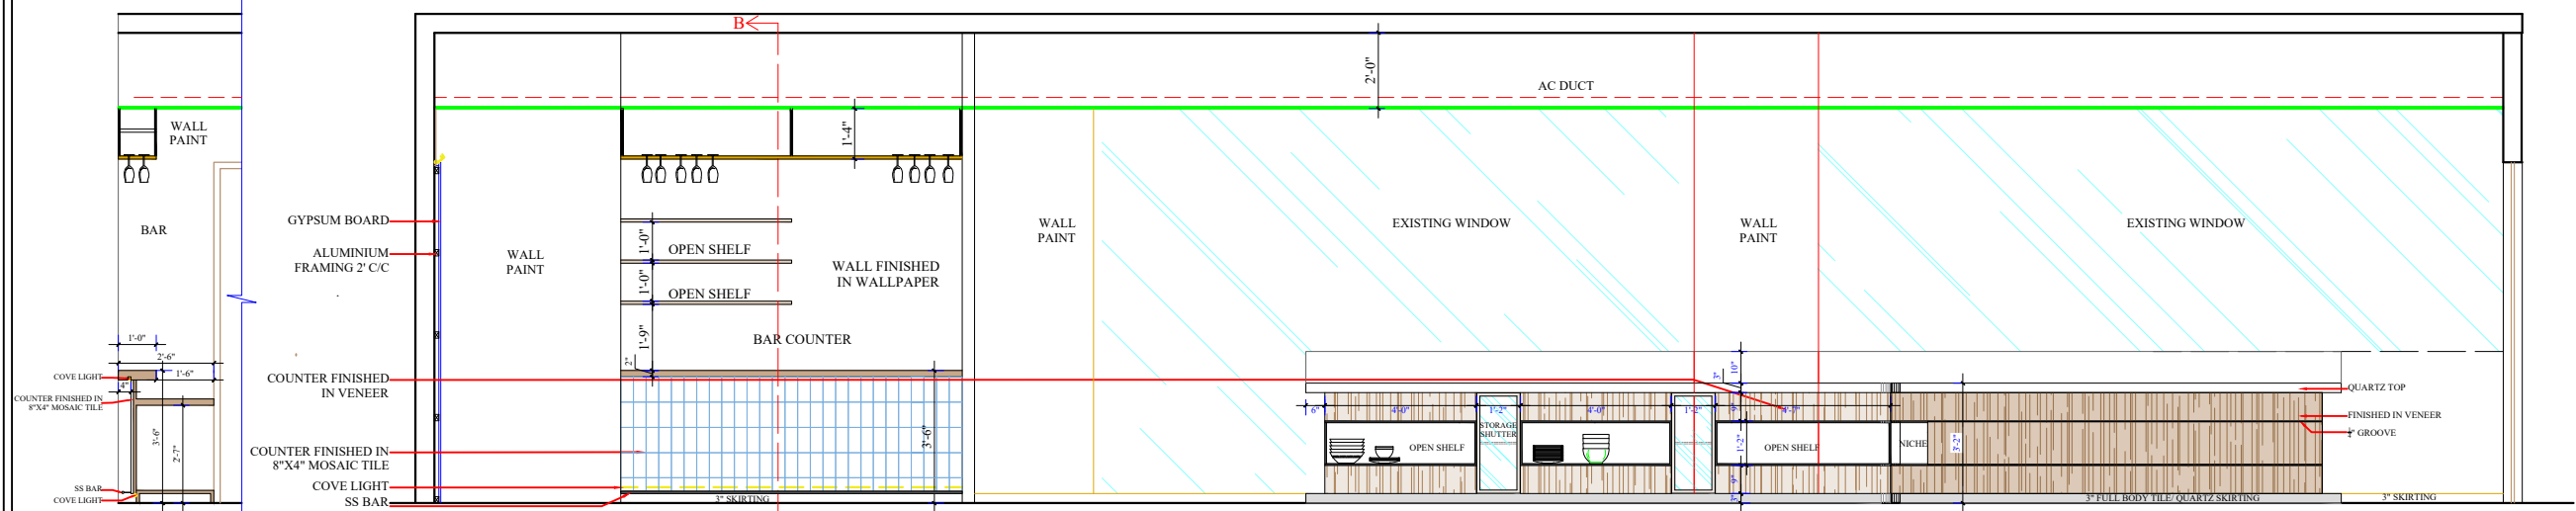

ELEVATION B

SECTION AT BB'

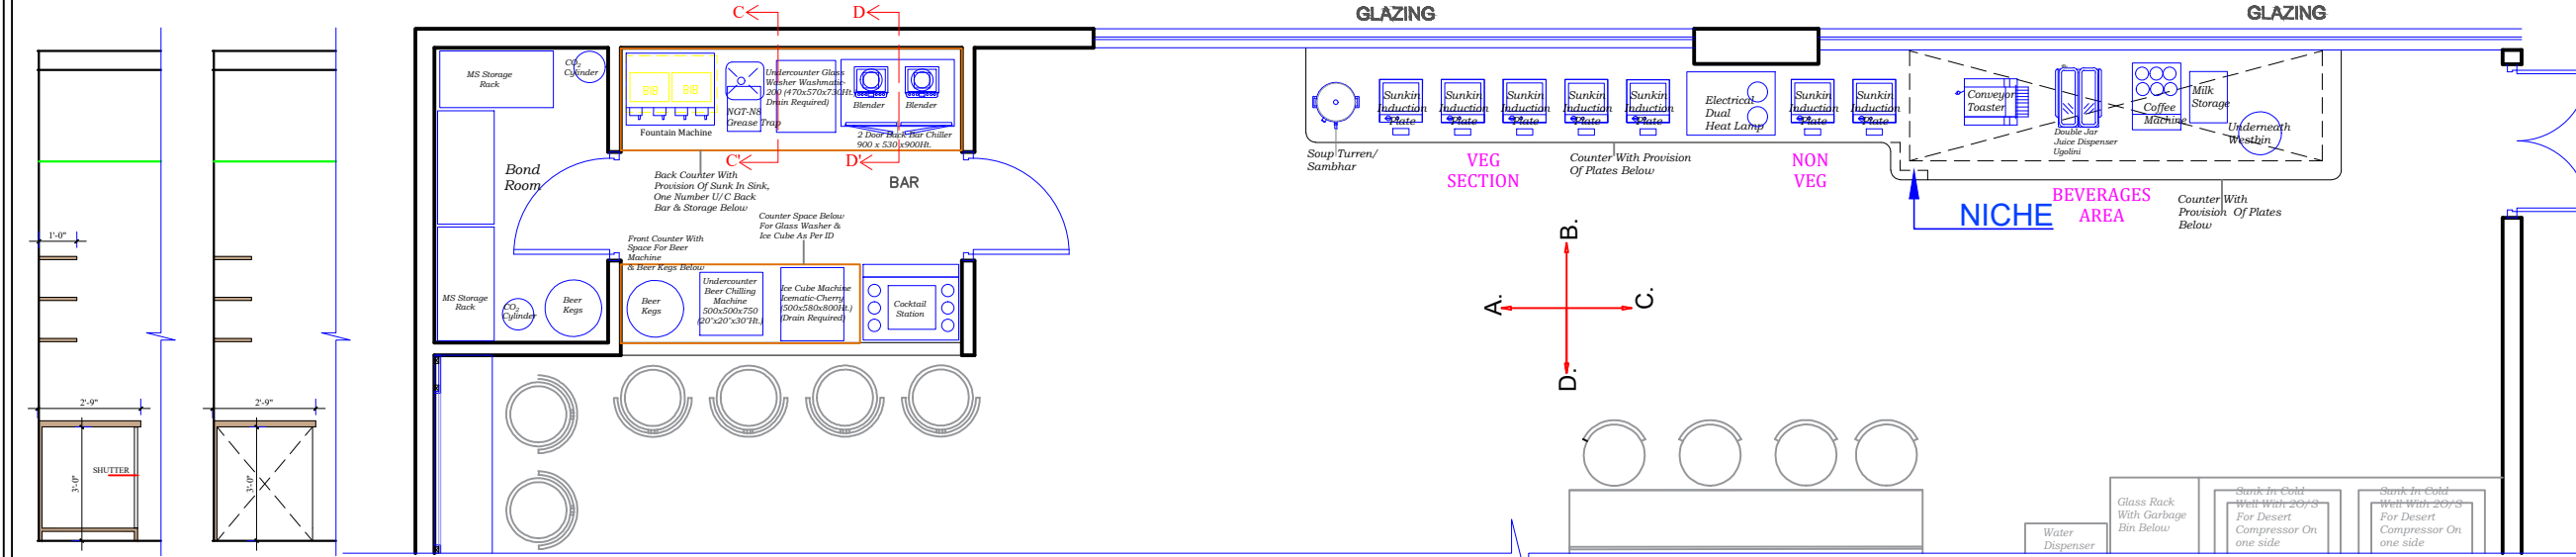

PLAN

PROJECT :-
PROPOSED PLAN OF LOUNGE
AT DABOLIM AIRPORT, GOA

CLIENT:
TRAVEL FOOD SERVICES
PVT. LTD.



- NOTES
1. ALL DIMENSIONS ARE TO BE READ AND NOT TO BE MEASURED.
 2. ALL DIMENSIONS ARE IN MILLIMETERS.
 3. ANY AMBIGUITY IF FOUND SHALL BE BROUGHT TO THE NOTICE OF THE ARCHITECTS IMMEDIATELY.
 4. ALL LEVELS ARE FINISHED LEVEL.
 5. DETAILS AND SPECIFICATIONS OF ALL R.C.C. WORK SHALL BE CONSIDERED AS PER STRUCTURAL DRAWINGS.
 6. THE ARCHITECT IS NOT RESPONSIBLE FOR ANY STRUCTURAL FAILURE.
 7. ALL DIMENSIONS ARE FROM CLEAR R.C.C. AND MASONARY WORK.
 8. ALL PARTITION WALLS ARE 115mm THICK.

DRAWING ISSUED FOR

PRESENTATION	APPROVAL	GFC
		<input checked="" type="checkbox"/>

REVISIONS

NO.	DATE	REMARKS
1.		
2.		

ISSUE OF PRINTS


CLIENT	CONSULTANT	CONTRACTOR			
DATE	NO.	DATE	NO.	DATE	NO.

DABOLIM AIRPORT LOUNGE



DETAIL ELEVATION - B DRG NO:-
7

SCALE :-
DATE :-24-09-2024
DEALT :- AR.BHUPINDER
CHECKED :-


DESIGN BY :-
SPACE DESIGNERS PVT. LTD.
48, LASHKARIBAGH, BHOSLEWADI
NAGPUR-440017
PH-0712-2641011
spacedesignerspvtltd@gmail.com

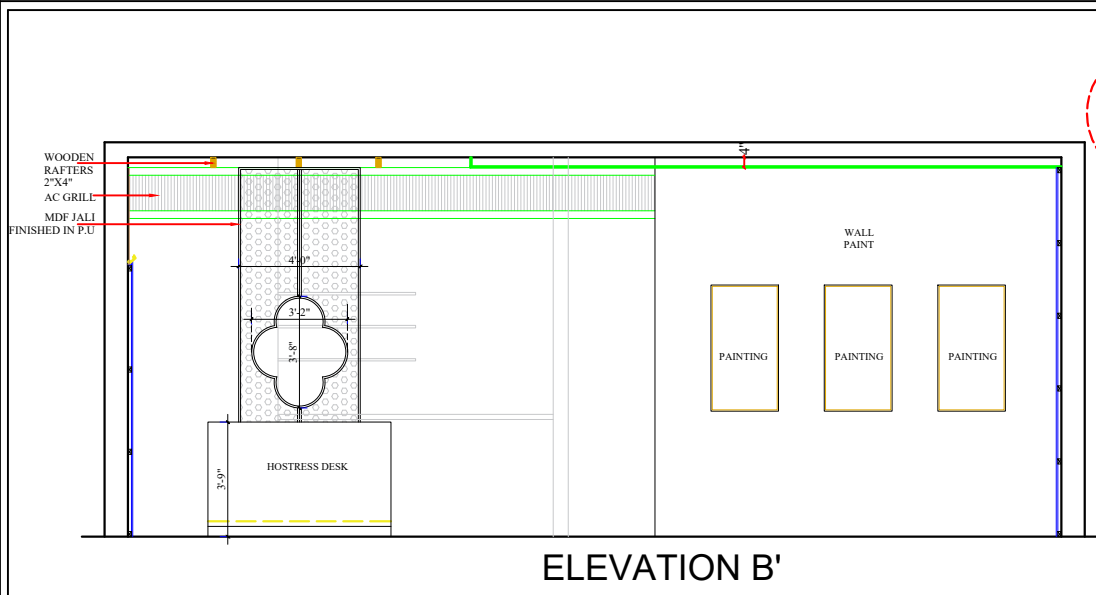


ELEVATION B'

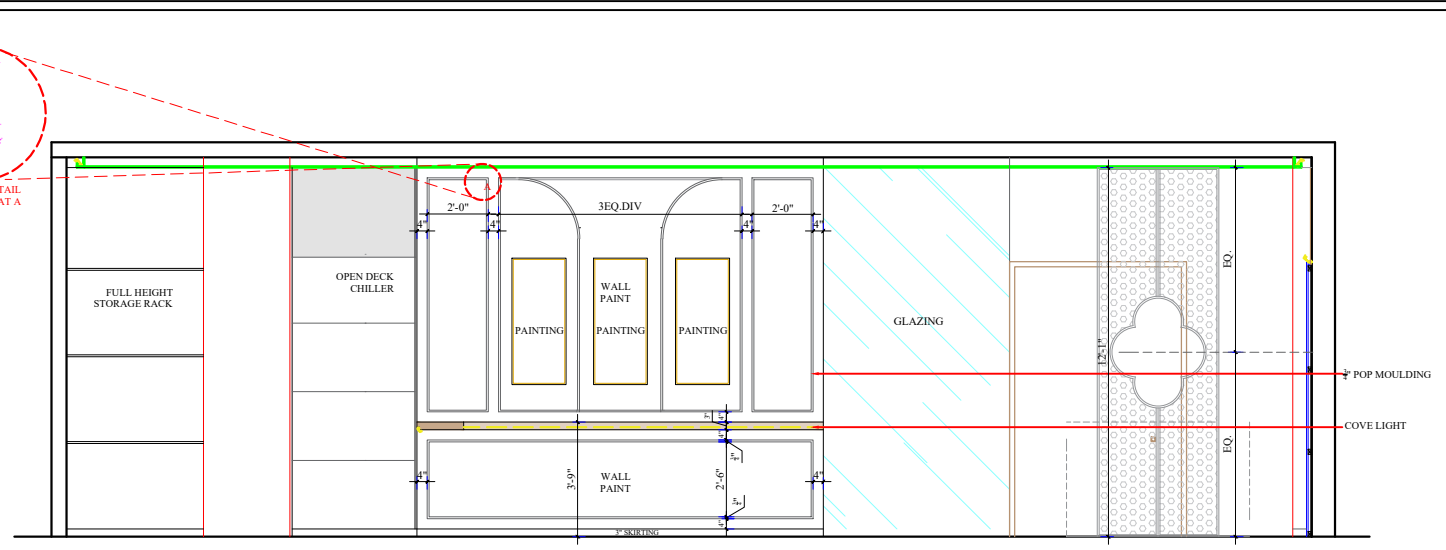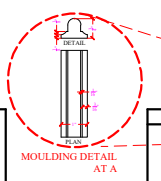


ELEVATION D

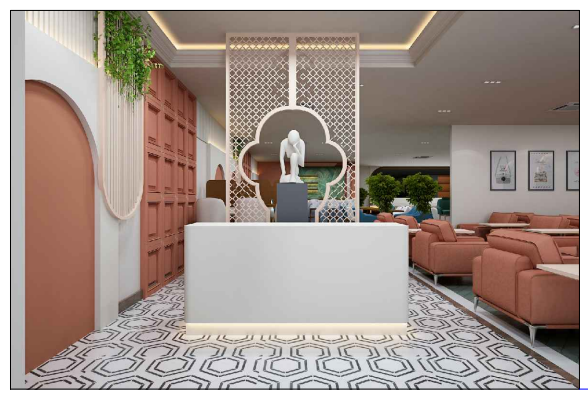

3D IMAGE OF WALL D

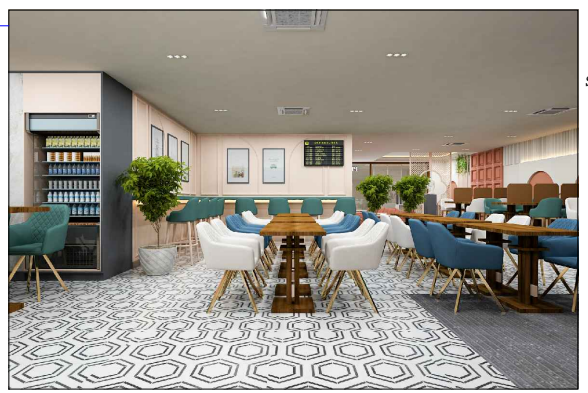

3D IMAGE OF HOSTESS DESK

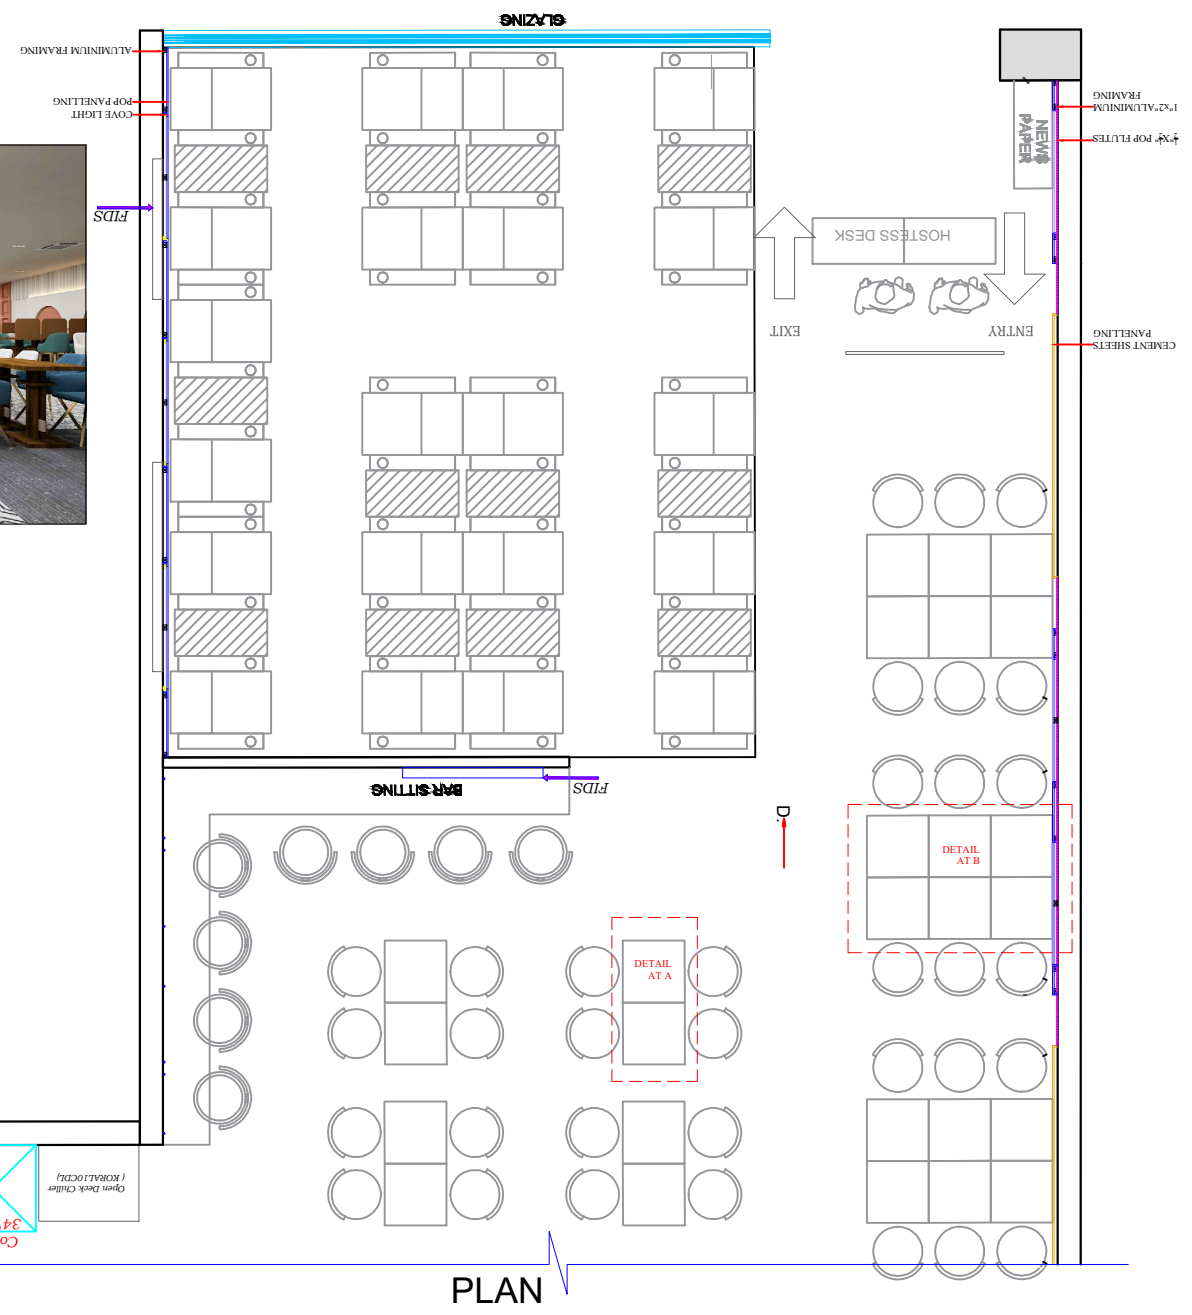

PLAN

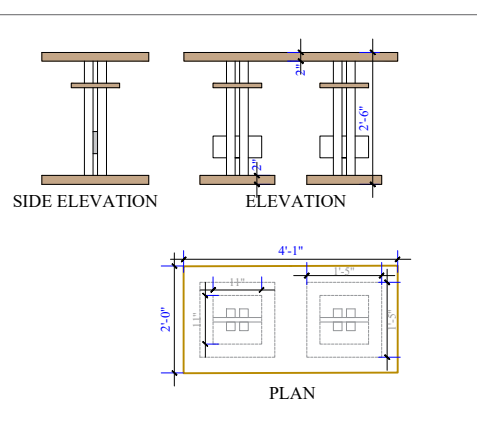


TABLE DETAIL AT A


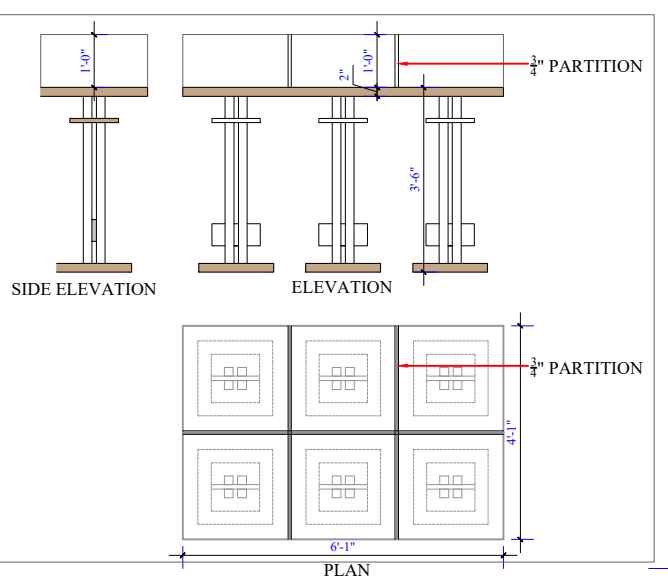


TABLE DETAIL AT B



PROJECT :-
PROPOSED PLAN OF LOUNGE
AT DABOLIM AIRPORT, GOA

CLIENT:
TRAVEL FOOD SERVICES
PVT. LTD.

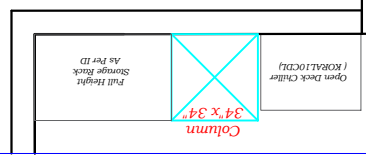

- NOTES
1. ALL DIMENSIONS ARE TO BE READ AND NOT TO BE MEASURED.
 2. ALL DIMENSIONS ARE IN MILLIMETERS.
 3. ANY AMBIGUITY IF FOUND SHALL BE BROUGHT TO THE NOTICE OF THE ARCHITECTS IMMEDIATELY.
 4. ALL LEVELS ARE FINISHED LEVEL.
 5. DETAILS AND SPECIFICATIONS OF ALL R.C.C. WORK SHALL BE CONSIDERED AS PER STRUCTURAL DRAWINGS.
 6. THE ARCHITECT IS NOT RESPONSIBLE FOR ANY STRUCTURAL FAILURE.
 7. ALL DIMENSIONS ARE FROM CLEAR R.C.C. AND MASONARY WORK.
 8. ALL PARTITION WALLS ARE 115mm THICK.

DRAWING ISSUED FOR

PRESENTATION	APPROVAL	GFC
<input type="checkbox"/>	<input type="checkbox"/>	<input checked="" type="checkbox"/>

REVISIONS

NO.	DATE	REMARKS
1.		
2.		

ISSUE OF PRINTS

CLIENT		CONSULTANT		CONTRACTOR	
DATE	NO.	DATE	NO.	DATE	NO.

DABOLIM AIRPORT LOUNGE
ELEVATION DETAIL B'D
DRG NO:-
8

SCALE :-
DATE :- 25-09-2024
DEALT :- AR.BHUPINDER
CHECKED :-

DESIGN BY :-
SPACE DESIGNERS PVT. LTD.

48, LASHKARIBAGH, BHOSLEWADI
NAGPUR-440017
PH-0712-2641011

spacedesignerspvtltd@gmail.com

