



75 mm thk. Illuminated white opal polycarbonate molded letters with matte black lacquered steel side

FACADE SIGNAGE DETAIL

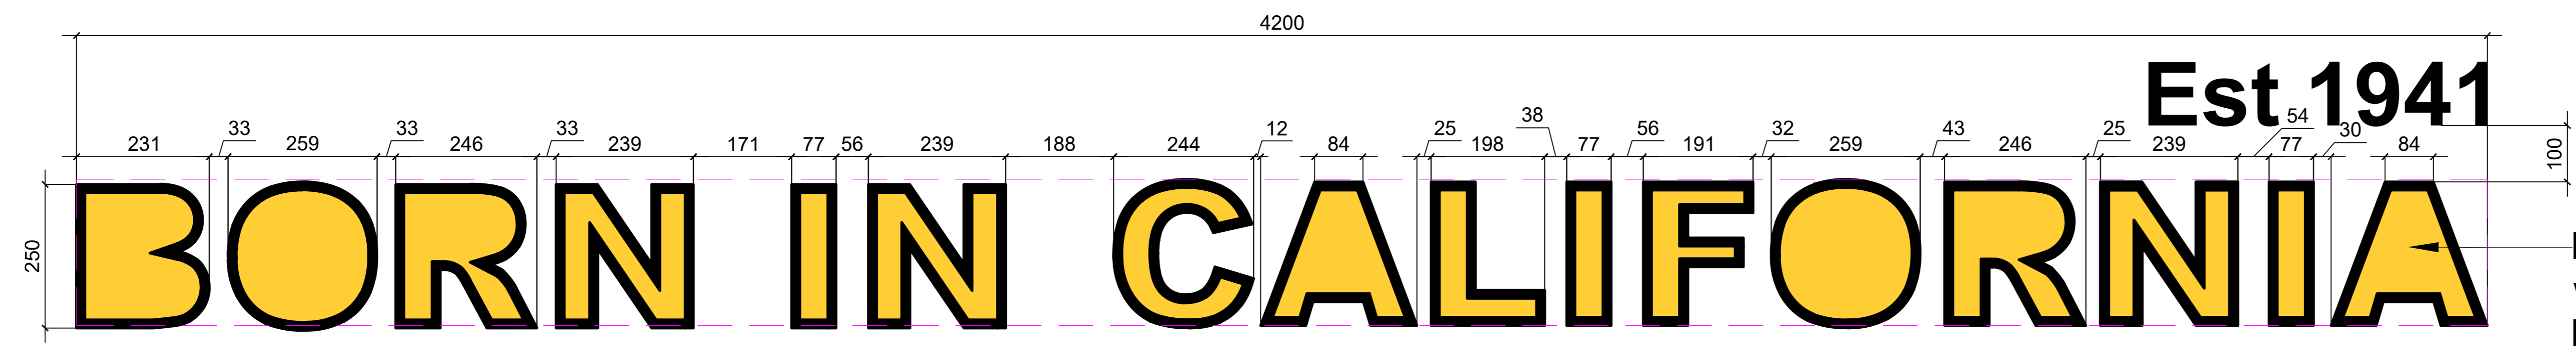


Hand painted yellow letters on wall + 10 mm black painted metal letters (placed 75 mm from the wall)

REAR SIGNAGE DETAIL

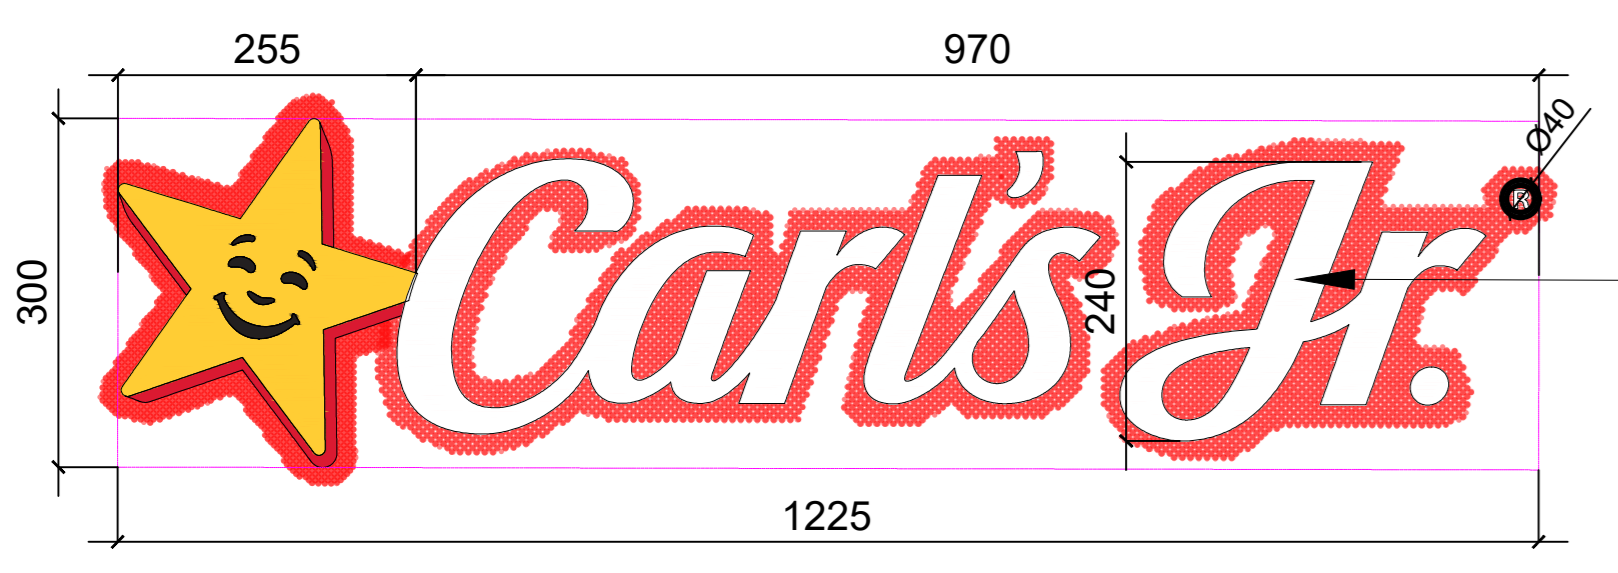


75 mm thk. Illuminated logo with yellow opal polycarbonate molded star & letters with matte black lacquered steel side and back LED red halo.

FACADE SIGNAGE DETAIL

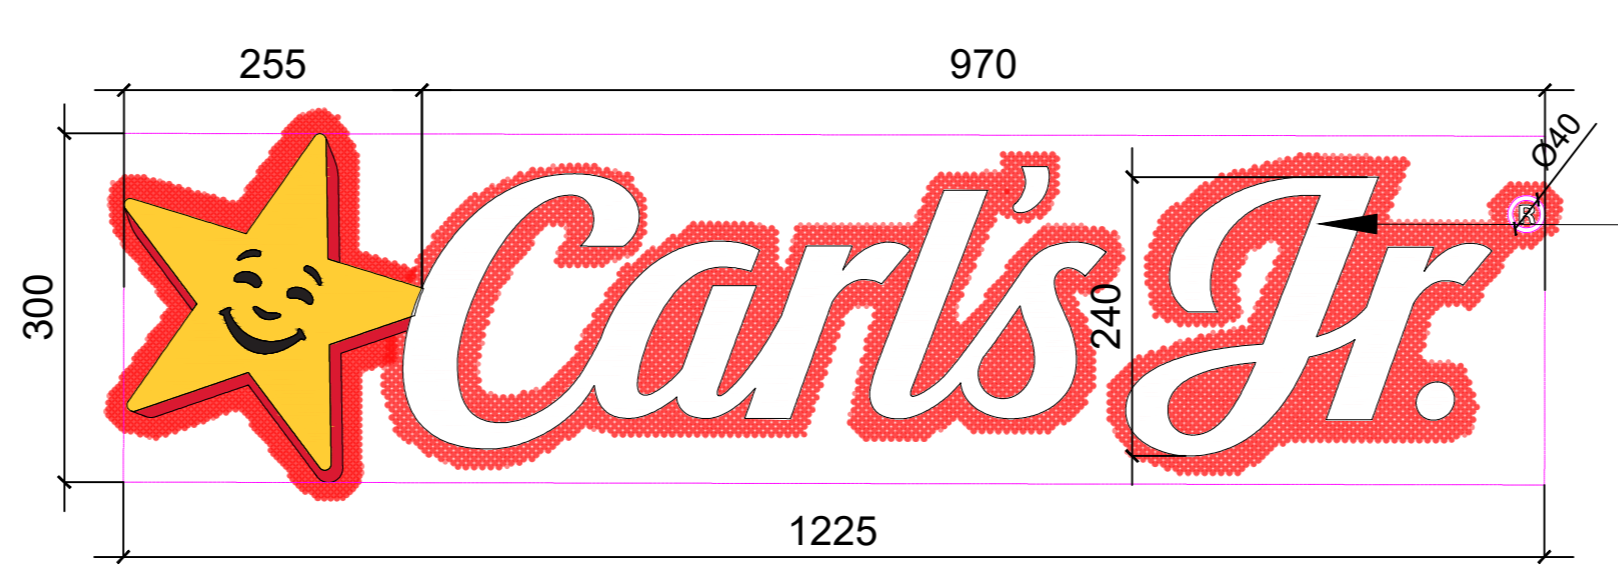


Illuminated logo with yellow opal polycarbonate molded star & letters with matte black lacquered steel side and back LED red halo.

REAR SIGNAGE DETAIL

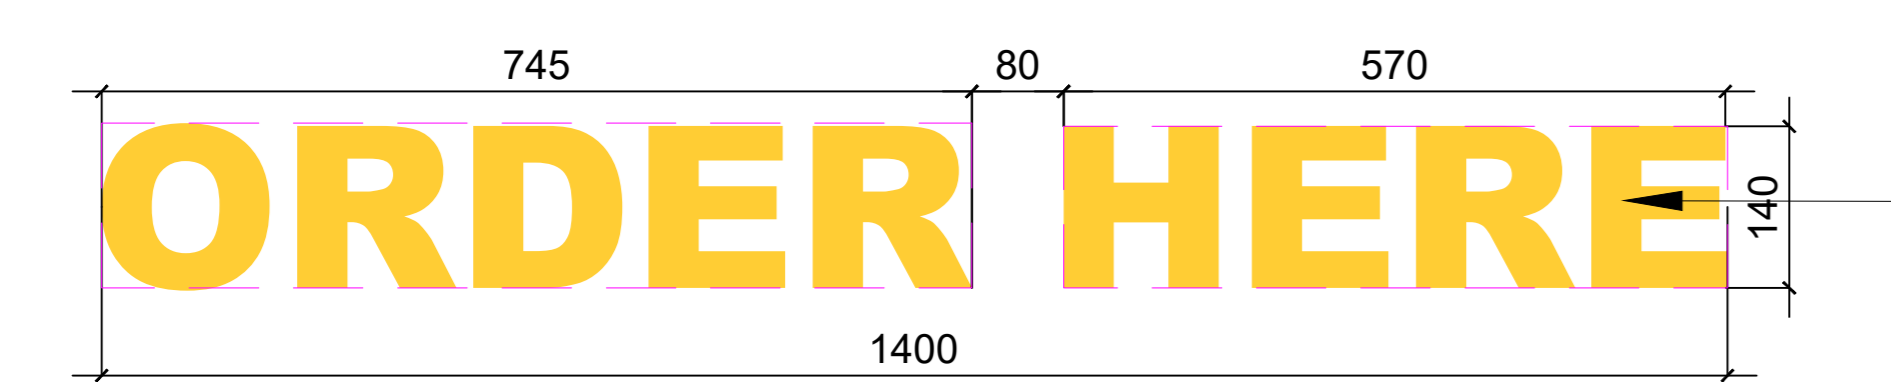


50 mm thk. yellow illuminated 3d acrylic letters from all sides.

REAR FACADE SIGNAGE DETAIL

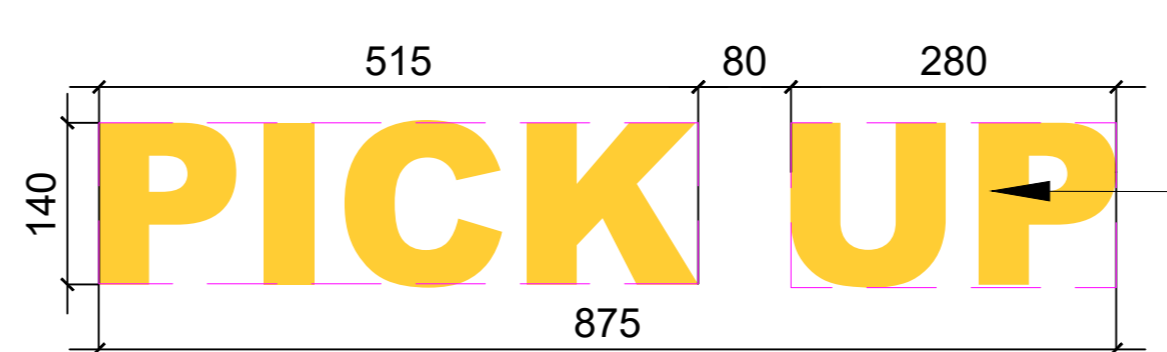


50 mm thk. yellow illuminated 3d acrylic letters from all sides.

REAR FACADE SIGNAGE DETAIL

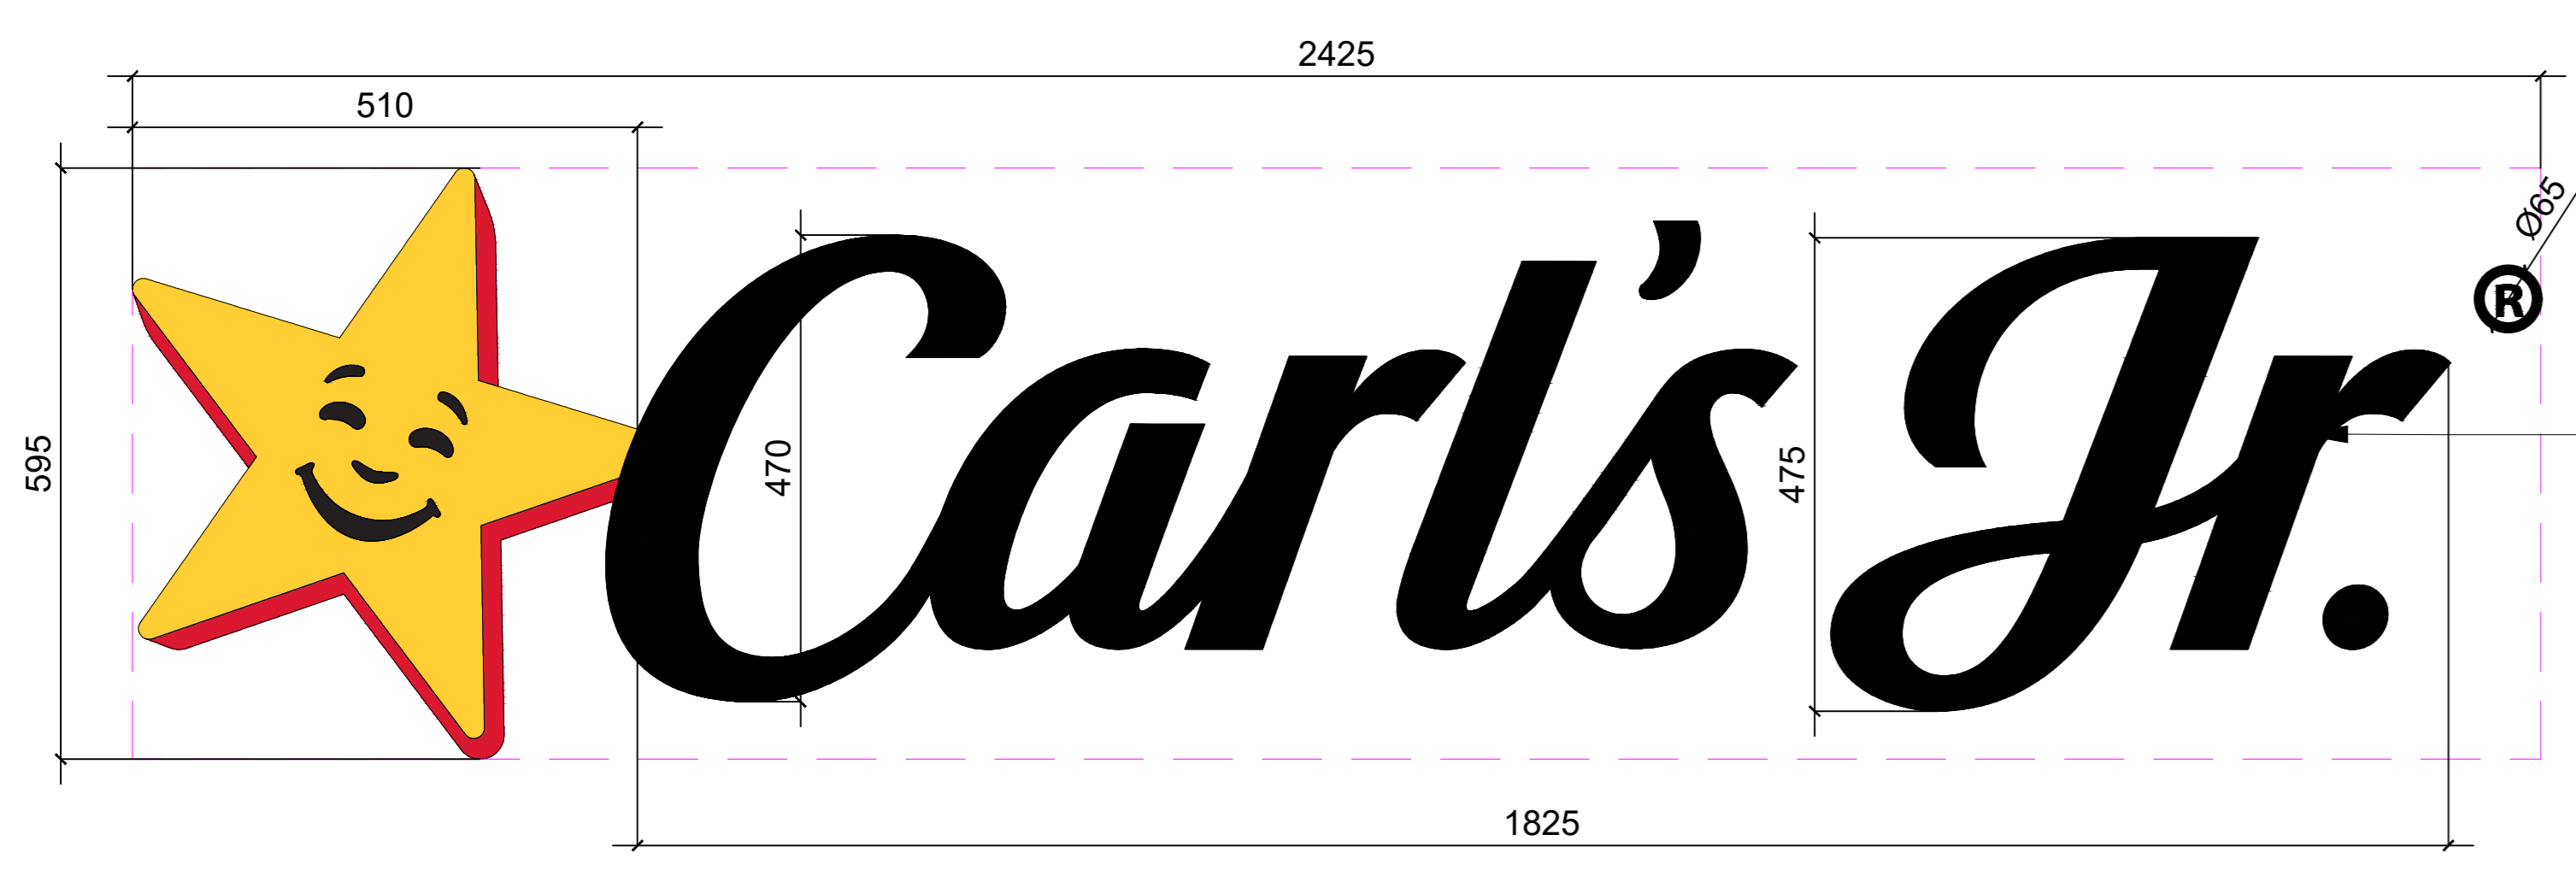

Vinyl on acrylic
Color : black for letters, yellow & red for star

ORDER COUNTER SIGNAGE DETAIL

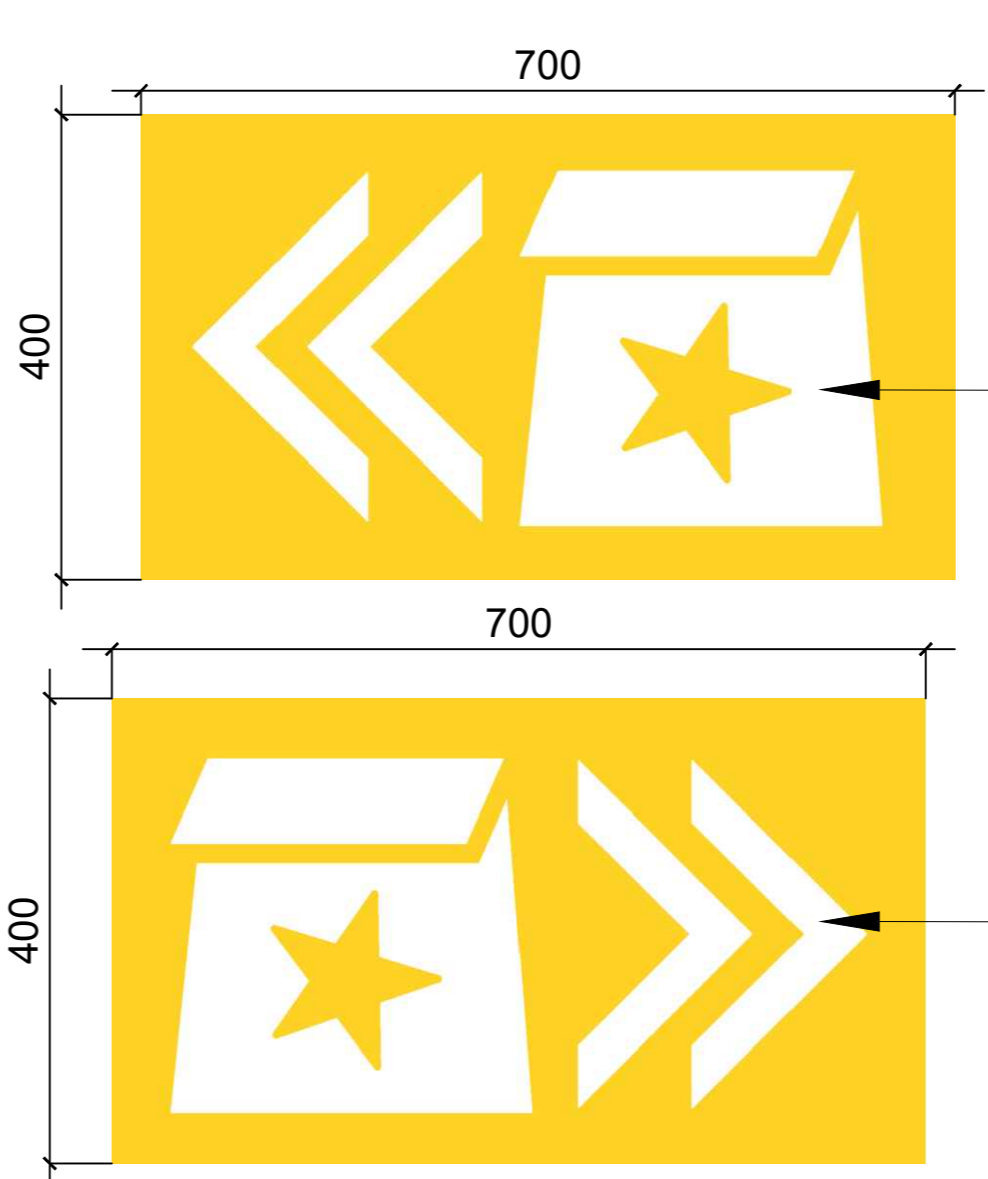


2 sided illuminated box (70mm), white & yellow vinyl on acrylic

2 sided illuminated box (70mm), white & yellow vinyl on acrylic


FACADE PILLAR SIGNAGE DETAIL

NOTES:
 • ALL DRAWING IS IN MM
 • THIS DRAWING IS A RIGHT & PROPERTY OF ARCHITECT NOT TO BE PRODUCED, COPIED, HANDED OVER TO THIRD PARTY OR USED FOR ANY OTHER PURPOSE OTHER THAN FOR WHICH IT IS INTENDED AND REMAIN OUR SOLE PROPERTY.
 • ONLY WRITTEN DIMENSIONS TO BE FOLLOWED.
 • THE CONTRACTOR MUST CHECK ALL DIMENSIONS & DETAILS & BE RESPONSIBLE FOR THE SAME ANY DISCREPANCY SHALL BE BROUGHT TO THE NOTICE OF THE ARCHITECT
 • THIS DRAWING SHOULD BE READ IN CONJUNCTION WITH RELEVANT WORKING & DETAILED DRAWINGS.
 • ALL DIMENSIONS SHALL BE VERIFIED ON SITE PRIOR TO START OF WORK

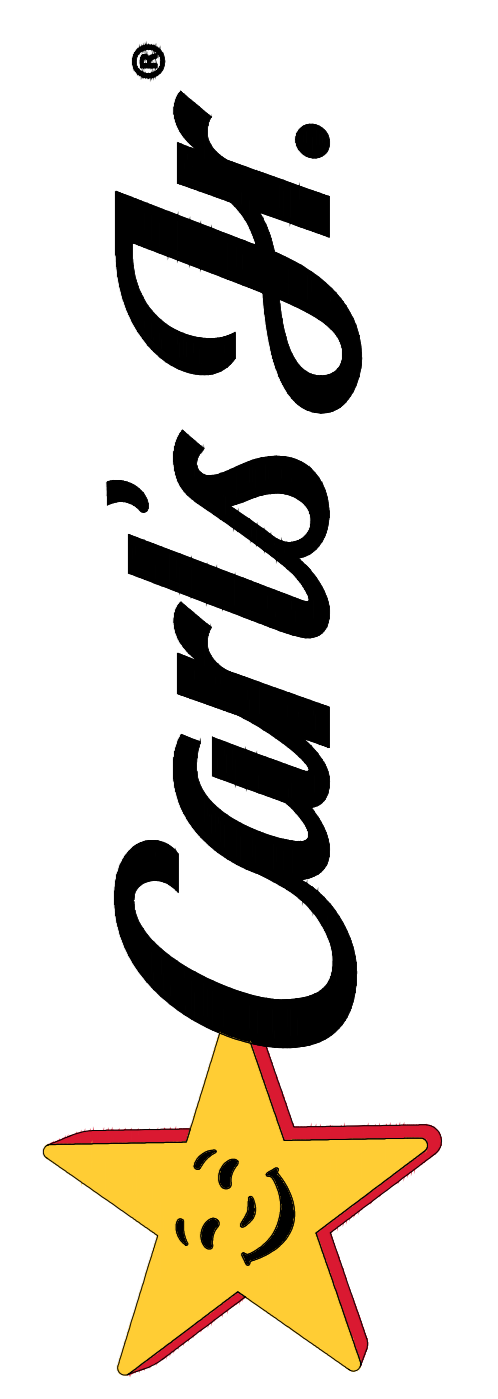

NO	DATE	DESCRIPTION	REVISION	REMARK
02	15-01-2024	GFC DRAWING ISSUED		R1
01	30-12-2023	TENDER DRAWING ISSUED		R0

PROJECT TITLE
D-16A_CARL'S JR.

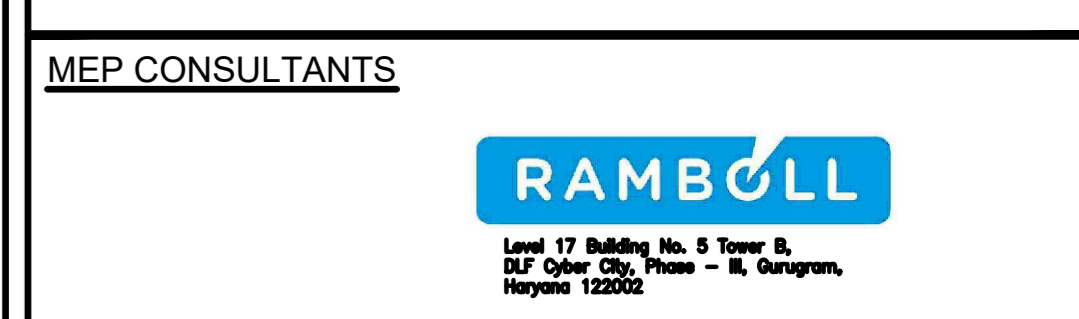

STRUCTURAL CONSULTANTS



SIGNATURE AND STAMP	COMMENTS
	TENDER
	SUBMISSION
	FORUMINARY
	ADVANCE
	EXTRA COPY
	EXPLANATION
	APPROVAL
	EXECUTION

DRAWING TITLE
SIGNAGE DETAIL
CARL'S JR.

DATE : 30-12-2023	NORTH	REVISION
CHECKED BY : PANKAJ		R0
DRAWN BY : JINSHIA		SCALE
SUPERCEDED Y/N		NTS

DRG. NO : LKO_DSHA_CARL'S JR._D-16A_GFC_R0_240116_28