




DINING AREA WALL ARTWORK


Palm tree artwork in black colour stencil

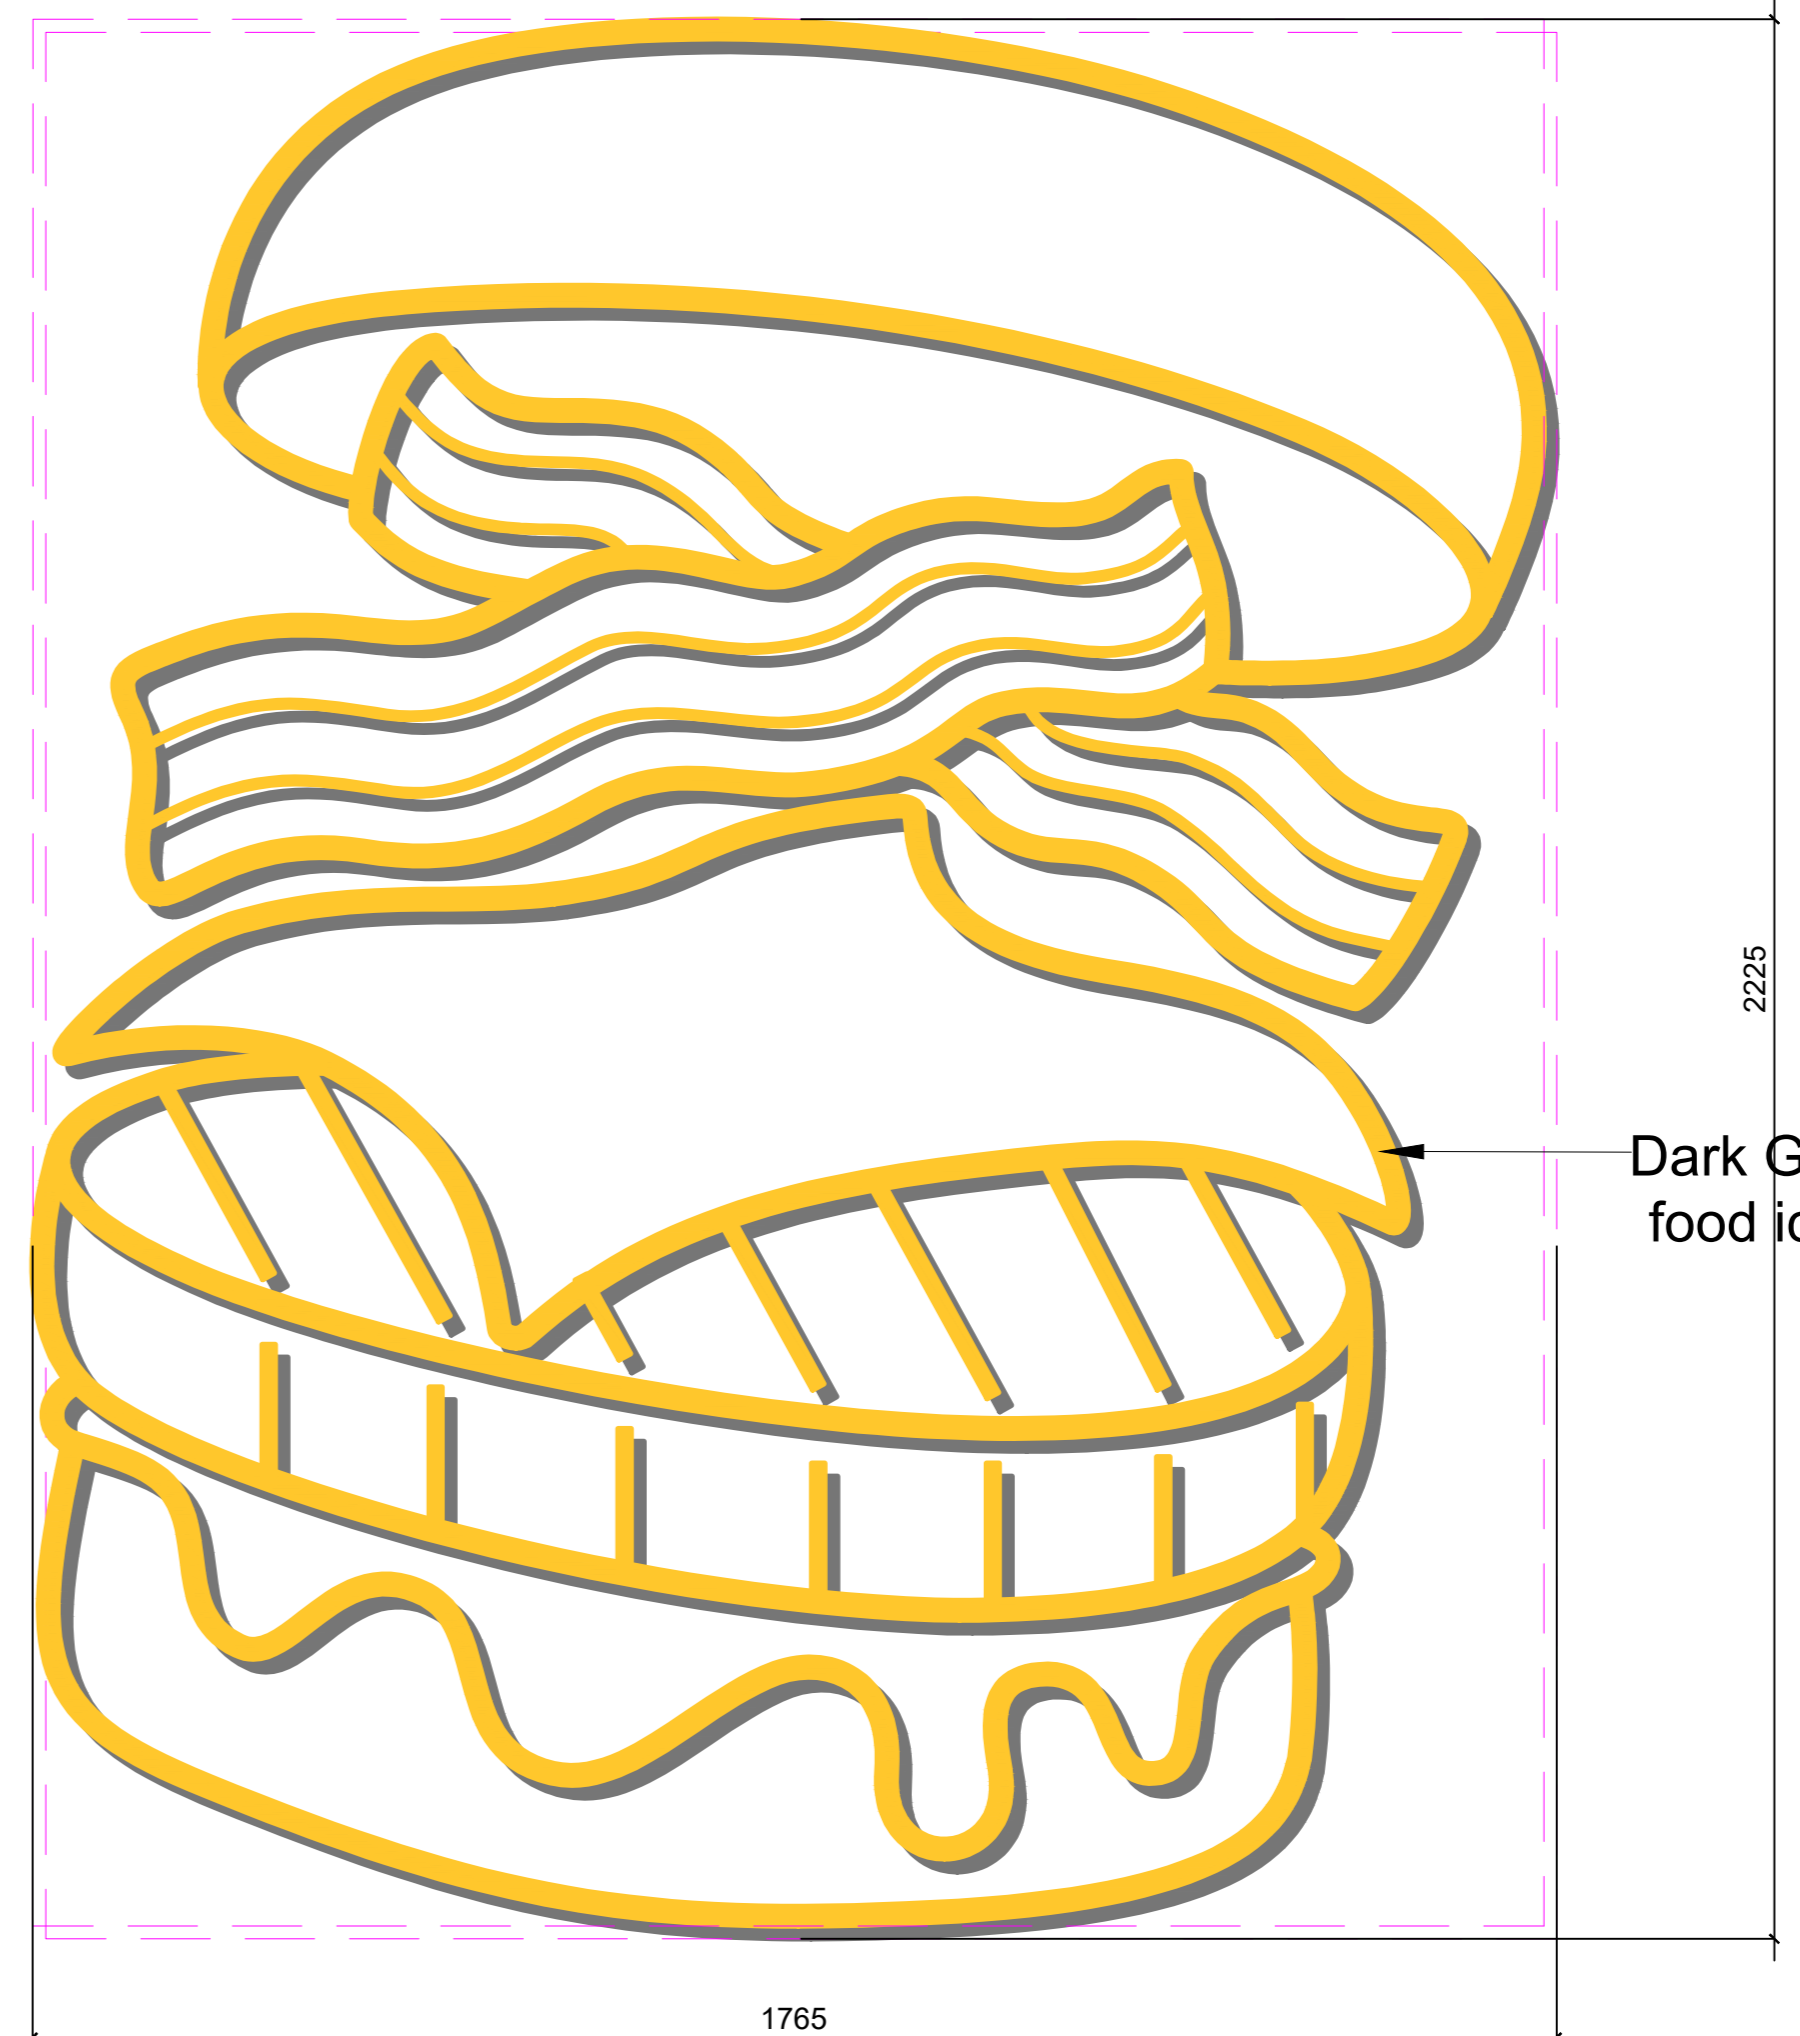

WALL NEXT TO ORDERING COUNTER ARTWORK

Dark Grey & Yellow colour food icon stencil

NOTES:
 • ALL DRAWING IS IN MM
 • THIS DRAWING IS A RIGHT & PROPERTY OF ARCHITECT NOT TO BE PRODUCED, COPIED, HANDED OVER TO THIRD PARTY OR USED FOR ANY OTHER PURPOSE OTHER THAN FOR WHICH IT IS INTENDED AND REMAIN OUR SOLE PROPERTY.
 • ONLY WRITTEN DIMENSIONS TO BE FOLLOWED.
 • THE CONTRACTOR MUST CHECK ALL DIMENSIONS & DETAILS & BE RESPONSIBLE FOR THE SAME ANY DISCREPANCY SHALL BE BROUGHT TO THE NOTICE OF THE ARCHITECT
 • THIS DRAWING SHOULD BE READ IN CONJUNCTION WITH RELEVANT WORKING & DETAILED DRAWINGS.
 • ALL DIMENSIONS SHALL BE VERIFIED ON SITE PRIOR TO START OF WORK

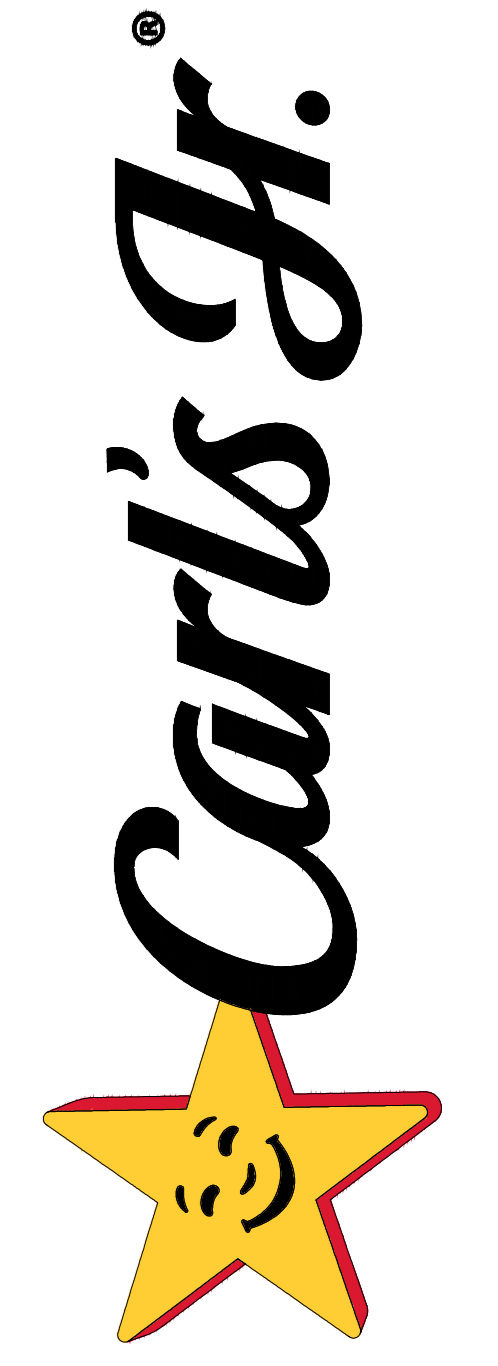

NO	DATE	DESCRIPTION	REVISION	REMARK
02	15-01-2024	GFC DRAWING ISSUED		R1
01	30-12-2023	TENDER DRAWING ISSUED		R0

PROJECT TITLE
 D-16A_CARL'S JR.

CLIENT

MEP CONSULTANTS


STRUCTURAL CONSULTANTS

ARCHITECTS

 1st flr dwarka, 57 tagore road, santacruz west, mumbai 400 054
 Tel : 26482236 / 26482237

SIGNATURE AND STAMP		COMMENTS
		TENDER
		SUBMISSION
		FORUMINARY
		ADVANCE
		EXTRA COPY
		EXPLANATION
		APPROVAL
		EXECUTION

DRAWING TITLE		DATE	30-12-2023
SIGNAGE DETAILS 2 CARL'S JR.		CHECKED BY	PANKAJ NORTH
		DRAWN BY	JINISHA REVISION
		SUPERCEDED Y/N	
		DRG. NO.	LKO_DSHA_CARL'S JR_D-16A_GFC_R0_240116_28A
		SCALE	NTS

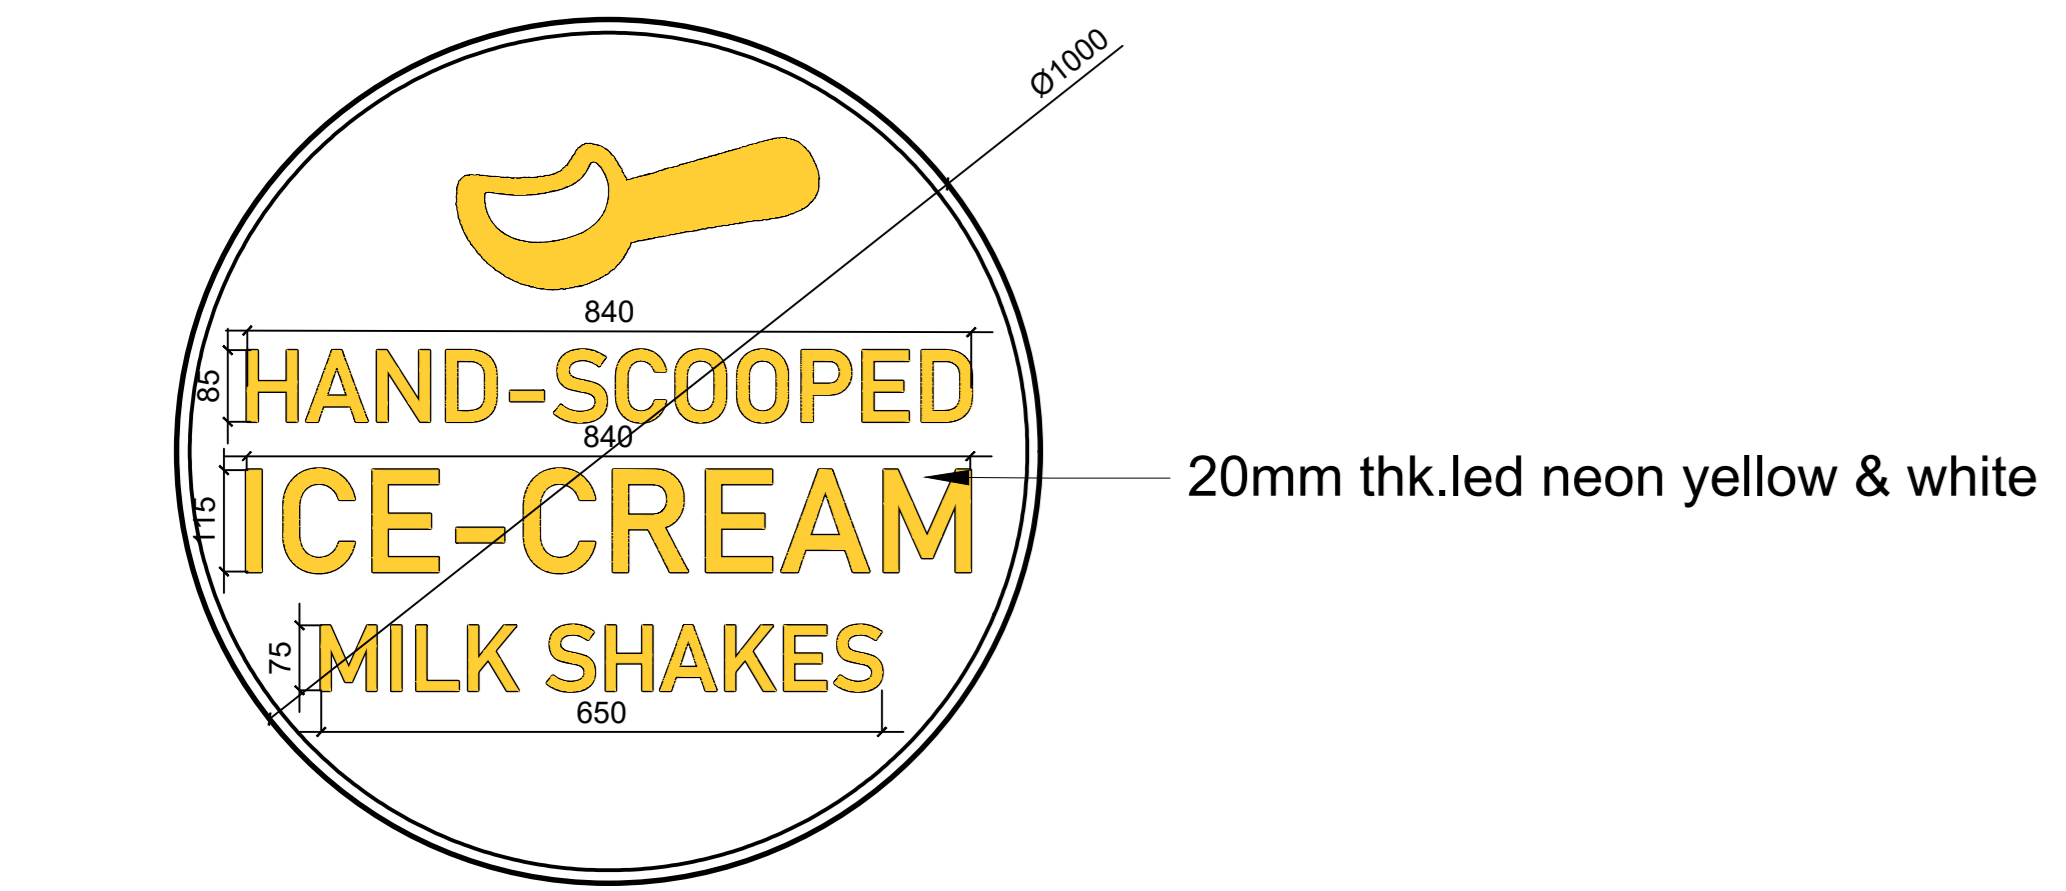


ABOVE SHAKE STATION SIGNAGE DETAIL

20mm thk.led neon yellow & white




ABOVE L-SHAPE TABLE WALL ART

Surfer stamp stencil artwork Color : black and yellow

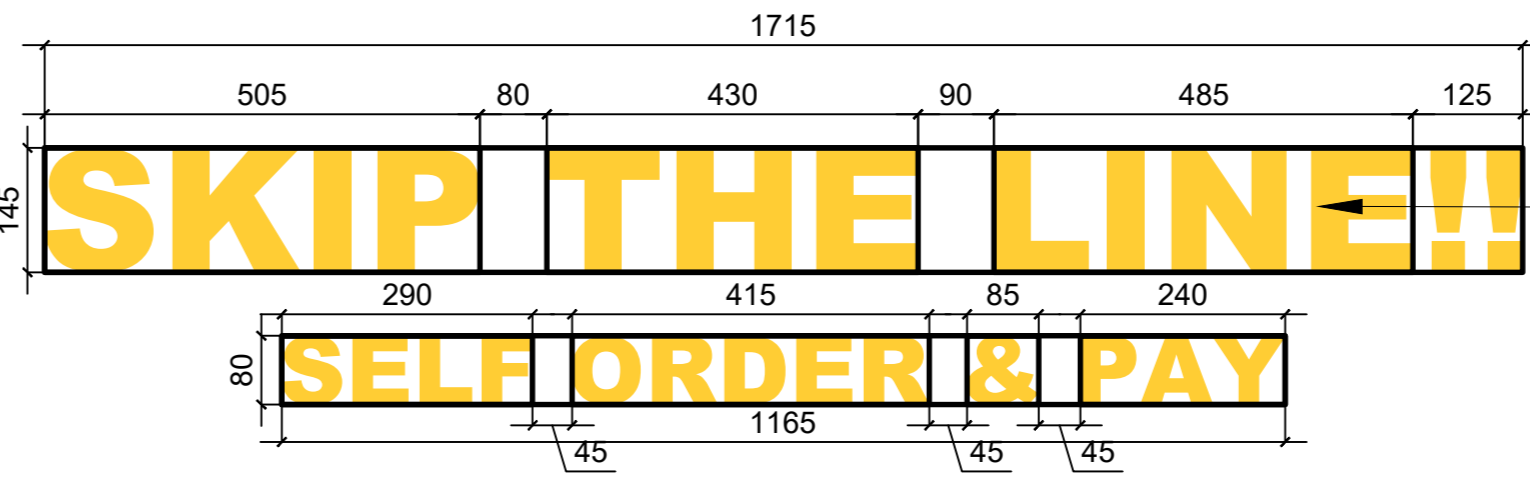


ABOVE SELF ORDERING KIOSK SIGNAGE DETAIL

yellow Illuminated 3d acrylic letters from all sides.

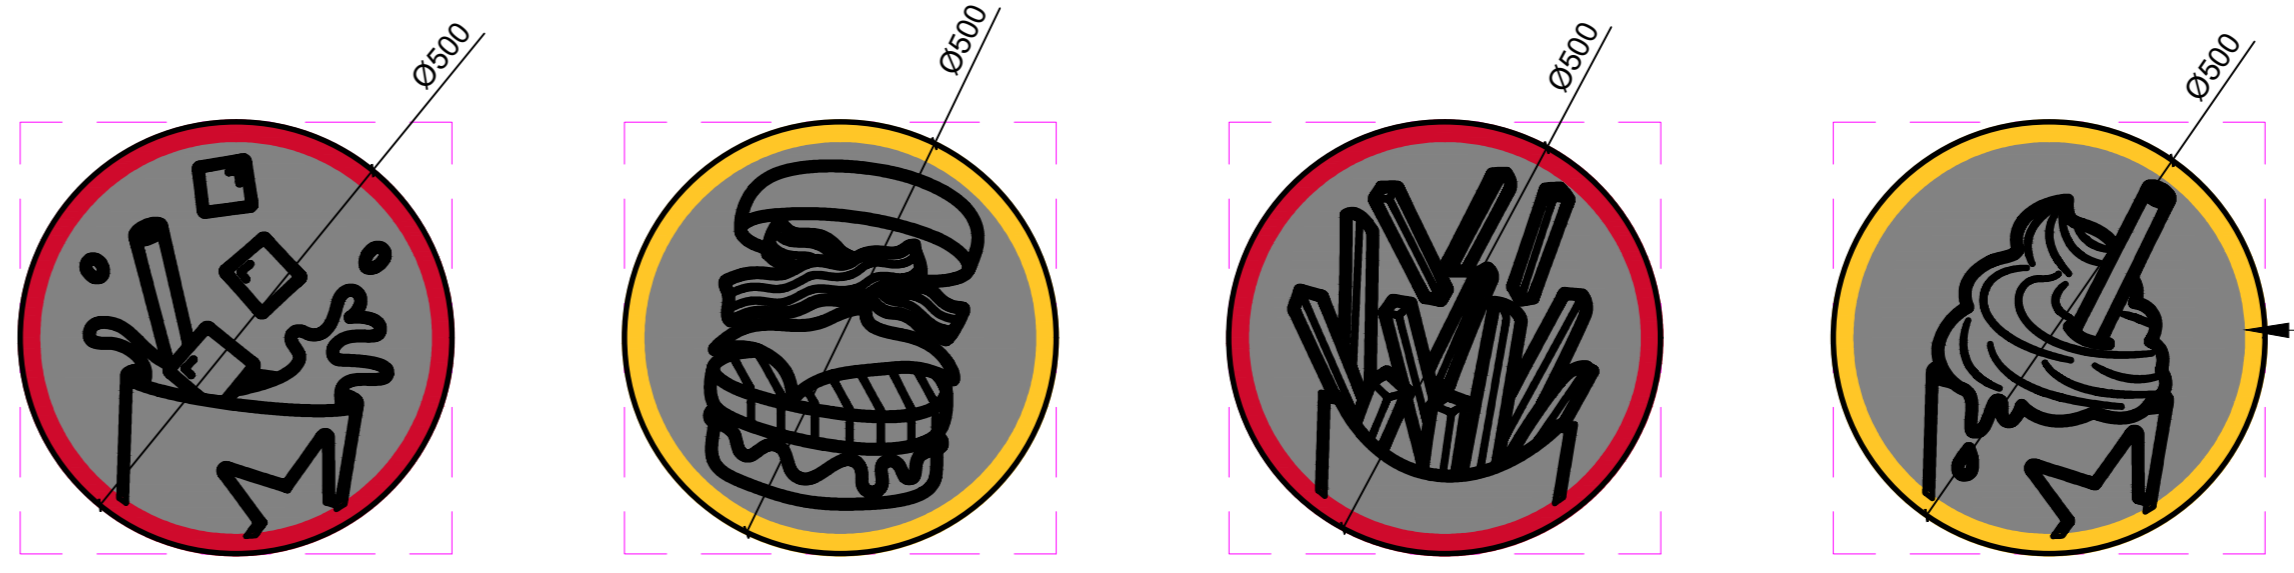


CIRCULAR SIGNAGE DETAIL HANGING NEAR FACADE

25 mm thk.Illuminated yellow & red circular food icons

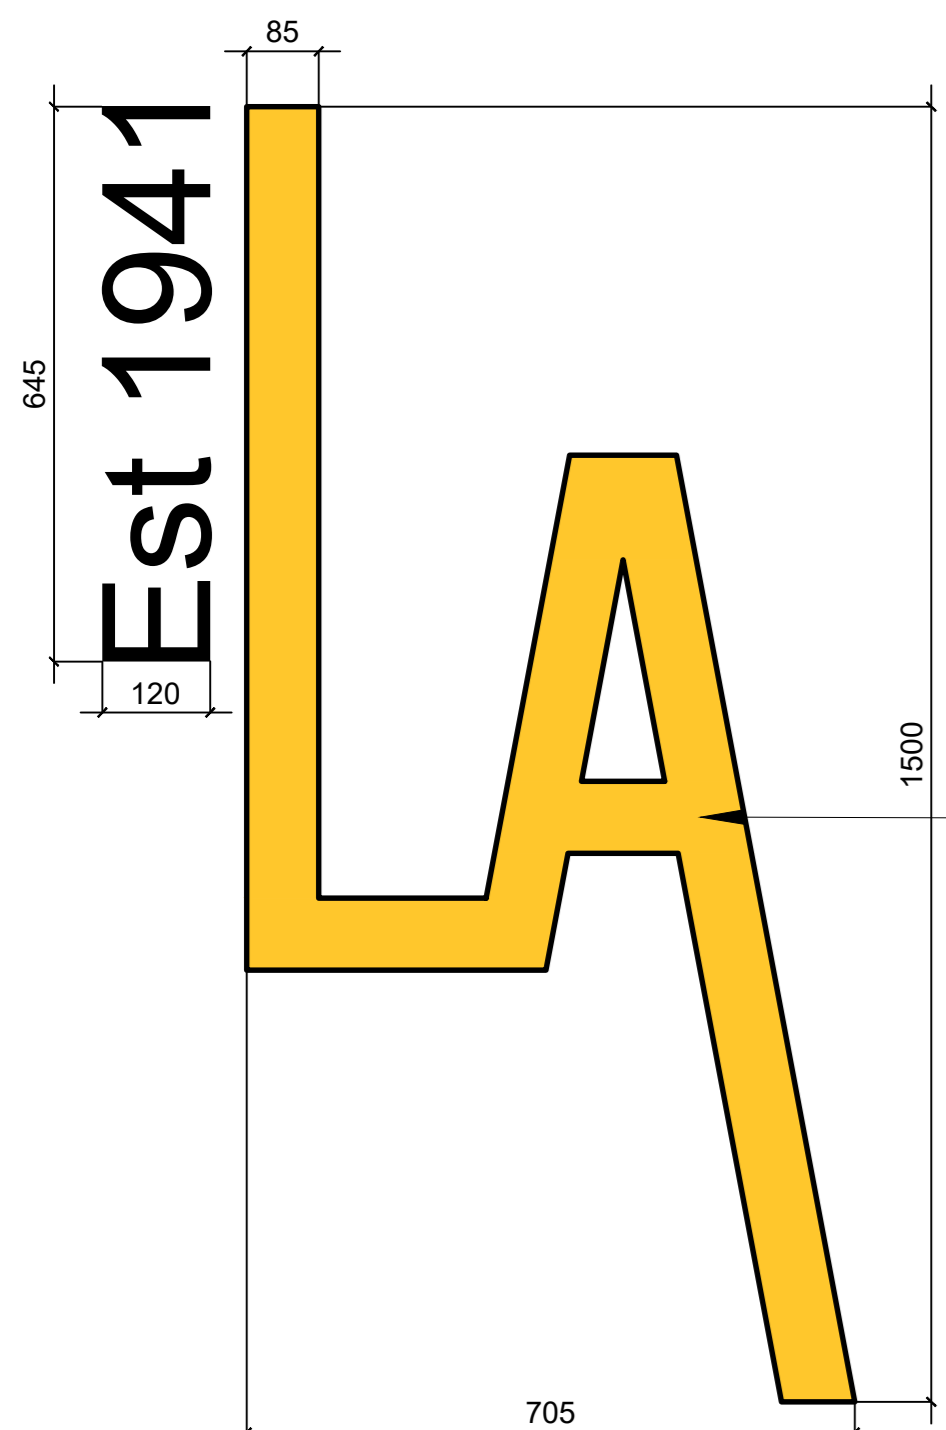


FACADE TABLE SIGNAGE DETAIL

50 mm thk.Illuminated sign with yellow opal polycarbonate letters with matte black lacquered metal + black "Est 1941" stencil painted on wall.

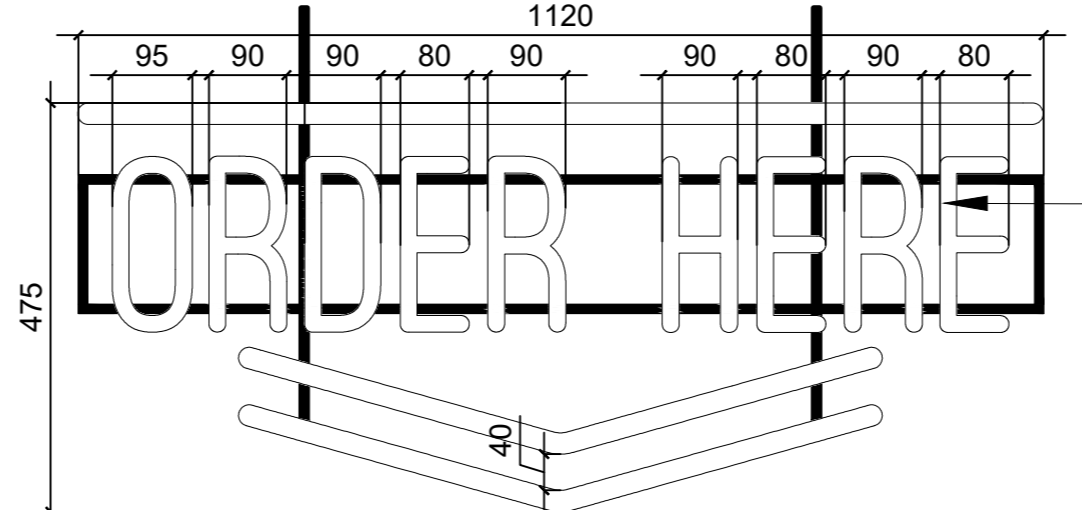


SIGNAGE DETAIL ABOVE ORDERING COUNTER

50 mm thk.Neon white led signage hung from ceiling.

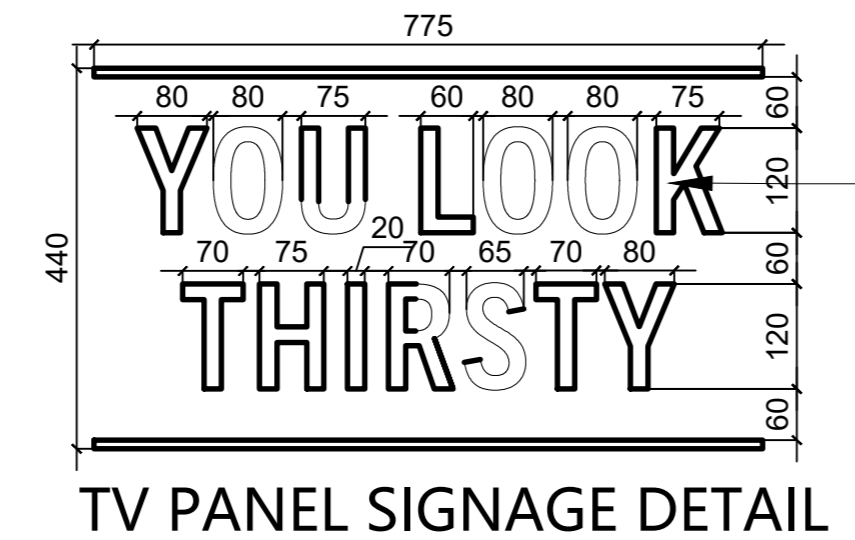

TV PANEL SIGNAGE DETAIL

50 mm thk.Neon white led signage hung from ceiling.

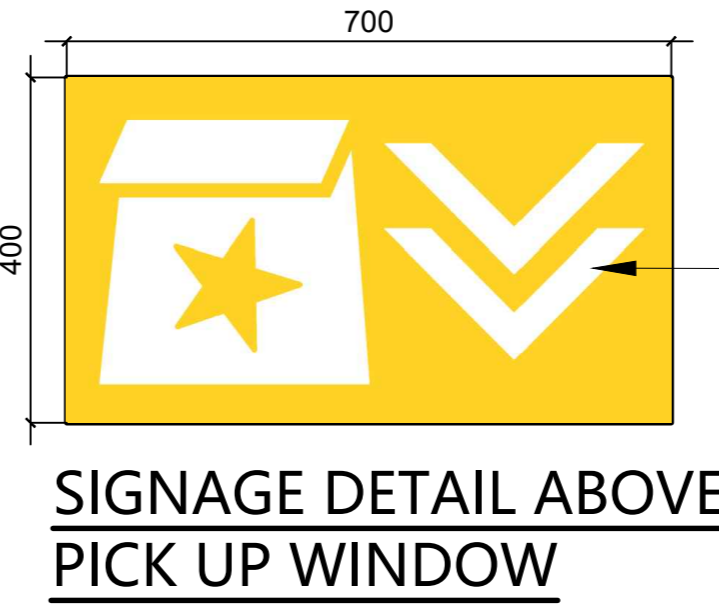

SIGNAGE DETAIL ABOVE PICK UP WINDOW

Illuminated box, white & yellow vinyl on acrylic