

	DRY SCRUBBER
	FAN COIL UNIT
	SUPPLY AIR GRILL
	EXHAUST AIR EX
	FRESH AIR DUCT
	DRAIN PIPE
	SUPPLY AIR DIFFUSER
	RETURN AIR DIFFUSER
	CHILD WATER PIPE
	BTU METER
	BALL VALVE

VAC NOTES :- (1) ALL SUPPLY AIR GRILL WILL BE PROVIDE WITH VCD
(2) ALL SUPPLY AIR DIFFUSER WILL BE PROVIDE WITH VCD.

GROUND FLOOR HVAC


SCALE- NTS

MEP CONSULTANT
E-MAIL-contact@pillarplus.com
MOBILE NO - +91-9799858301
WEBSITE- www.pillarplus.com
India's most innovative MEP consultants

DRW BY :- WASIM MIRZA Rev(30.5.2024)
CHECKED BY BHNU JAIN GROUND FLOOR HVAC

CONSULTANT AR. RITIKA MALIK & AR. SOURABH KHURANA	SUB - CONSULTANT	AIRPORT LOGO # HYDERABAD: DHABA 1986	 Travel Food Services	FOR :- TRAVEL FOOD SERVICES PVT LTD VAIBHAV DOSHI (HEAD - DESIGN) vaibhav.doshi@travelfoodservices.com	ISSUES AND REVISIONS Sr. Nos 01 02 03 04 05 Revision Date	STAMP & SIGN	ISSUED FOR A. FOR YOUR COMMENTS / APPROVAL. B. FOR YOUR RECORD & INFORMATION. C. PRELIMINARY FOR TENDER. D. ADVANCE COPY NOT FOR EXECUTION. E. APPROVED FOR CONSTRUCTION.	Project No : 000 Scale : --- Drawn by : NAMAN Checke By : SOURABH Plot Date : 14/03/2024	SHEET TITLE: HVAC SHEET NO: PL/TFS/DH/LA-01 REVISION NO: 000
--	------------------	---	--------------------------	---	---	--------------	--	--	---

NOTE:- THIS DOCUMENT CONTAINS COPYRIGHTED MATERIAL AND TRADE SECRET INFORMATION BELONGING EXCLUSIVELY TO ICONCEPTS+PARTNERS, AS WELL AS THE CLIENT. ANY UNAUTHORISED USE, DISCLOSURE, DISSEMINATION OR DUPLICATION OF ANY OF THE INFORMATION CONTAINED HEREIN MAY RESULT IN LIABILITY UNDER APPLICABLE LAW.

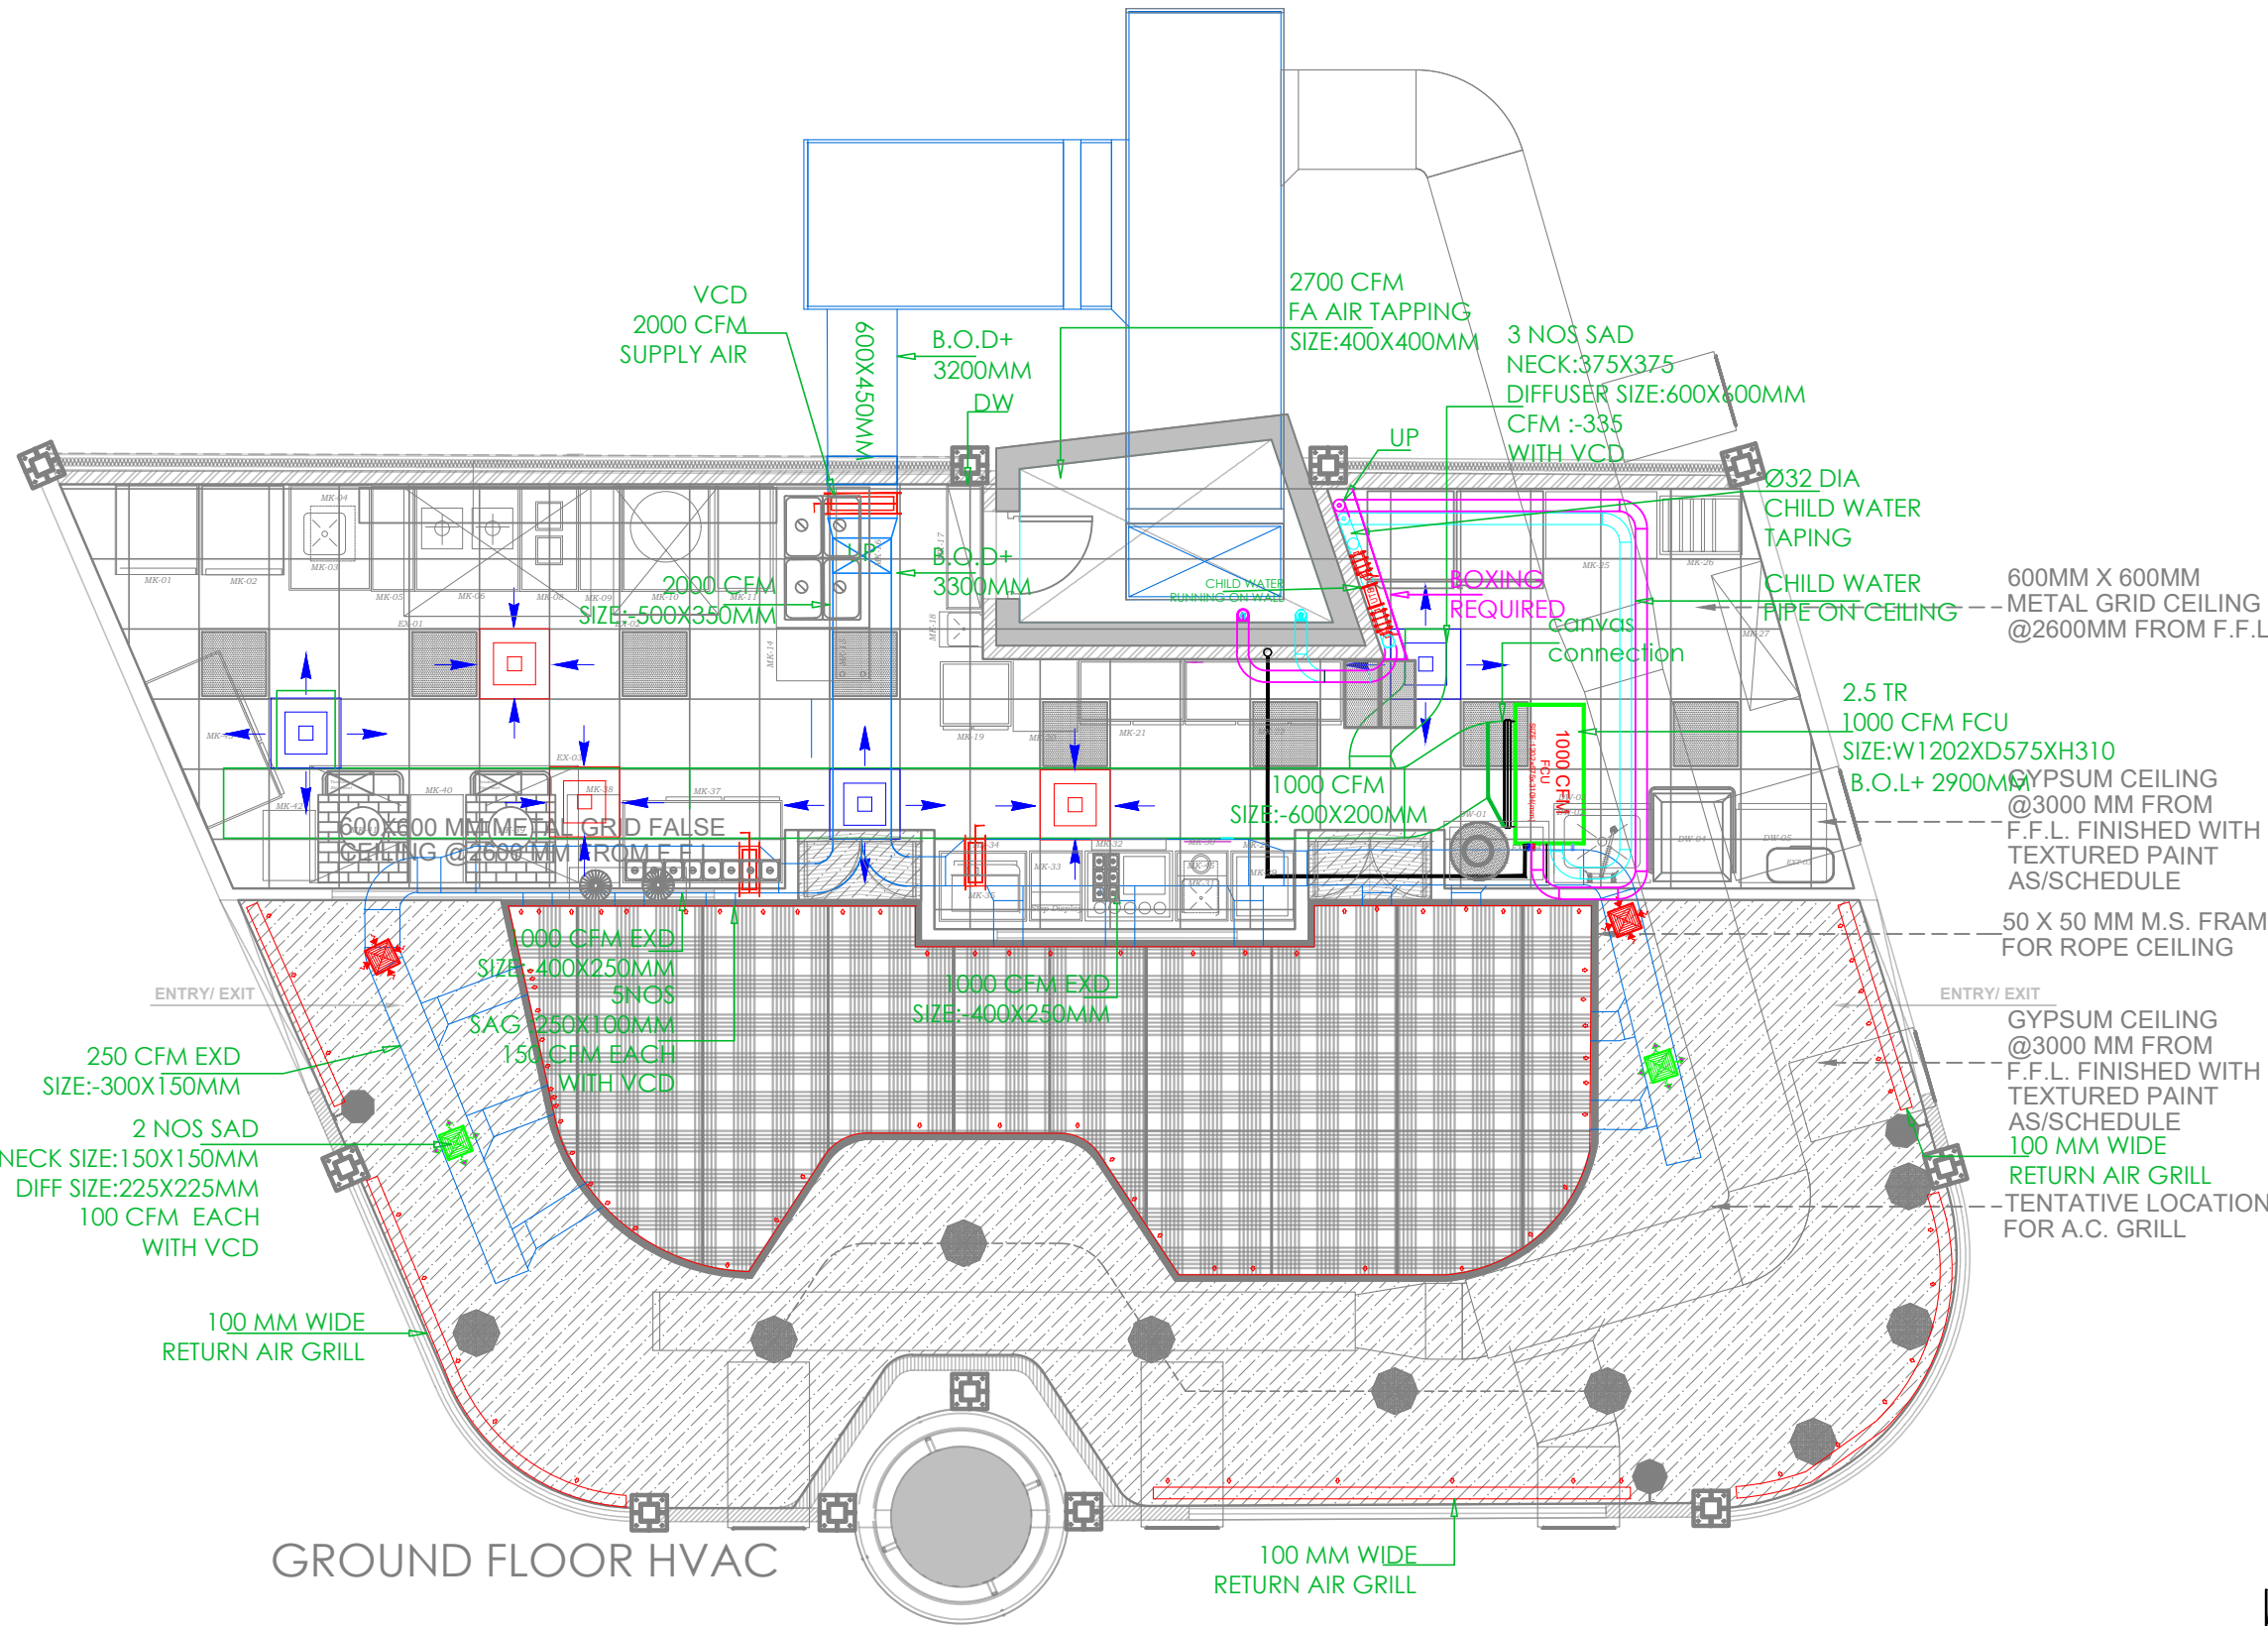

	DRY SCRUBBER
	FAN COIL UNIT
	SUPPLY AIR GRILL
	EXHAUST AIR EX
	FRESH AIR DUCT
	DRAIN PIPE
	SUPPLY AIR DIFFUSER
	RETURN AIR DIFFUSER
	CHILD WATER PIPE
	BTU METER
	BALL VALVE

VAC NOTES :- (1) ALL SUPPLY AIR GRILL WILL BE PROVIDE WITH VCD
 (2) ALL SUPPLY AIR DIFFUSER WILL BE PROVIDE WITH VCD


SCALE- NTS

MEP CONSULTANT
 E-MAIL-contact@pillarplus.com
 MOBILE NO - +91-9799858301
 WEBSITE- www.pillarplus.com
 India's most innovative MEP consultants

DRW BY :- WASIM MIRZA Rev(30.5.2024)
 CHECKED BY BHNU JAIN AIR-CONDITION LAYOUT

<p>CONSULTANT</p> <p>AR. RITIKA MALIK & AR. SOURABH KHURANA</p>	<p>SUB - CONSULTANT</p> <p>AIRPORT LOGO</p> <p># HYDERABAD: DHABA 1986</p>	<p>FOR :- TRAVEL FOOD SERVICES PVT LTD</p> <p>VAIBHAV DOSHI (HEAD - DESIGN)</p> <p>vaibhav.doshi@travelfoodservices.com</p>	<p>ISSUES AND REVISIONS</p> <table border="1"> <thead> <tr> <th>Sr. Nos</th> <th>Revision</th> <th>Date</th> </tr> </thead> <tbody> <tr><td>01</td><td></td><td></td></tr> <tr><td>02</td><td></td><td></td></tr> <tr><td>03</td><td></td><td></td></tr> <tr><td>04</td><td></td><td></td></tr> <tr><td>05</td><td></td><td></td></tr> </tbody> </table>	Sr. Nos	Revision	Date	01			02			03			04			05			<p>STAMP & SIGN</p>	<p>ISSUED FOR</p> <ul style="list-style-type: none"> A. FOR YOUR COMMENTS / APPROVAL. B. FOR YOUR RECORD & INFORMATION. C. PRELIMINARY FOR TENDER. D. ADVANCE COPY NOT FOR EXECUTION. E. APPROVED FOR CONSTRUCTION. 	<p>Project No : 000 Scale : --- Drawn by : NAMAN Checke By : SOURABH Plot Date : 14/03/2024</p>	<p>SHEET TITLE: HVAC : AIR CONDITIONING</p> <p>SHEET NO: PL/TFSDH/LA-01</p> <p>REVISION NO: 000</p>
Sr. Nos	Revision	Date																							
01																									
02																									
03																									
04																									
05																									

NOTE:- THIS DOCUMENT CONTAINS COPYRIGHTED MATERIAL AND TRADE SECRET INFORMATION BELONGING EXCLUSIVELY TO ICONCEPTS+PARTNERS, AS WELL AS THE CLIENT. ANY UNAUTHORIZED USE, DISCLOSURE, DISEMINATION OR DUPLICATION OF ANY OF THE INFORMATION CONTAINED HEREIN MAY RESULT IN LIABILITY UNDER APPLICABLE LAW.

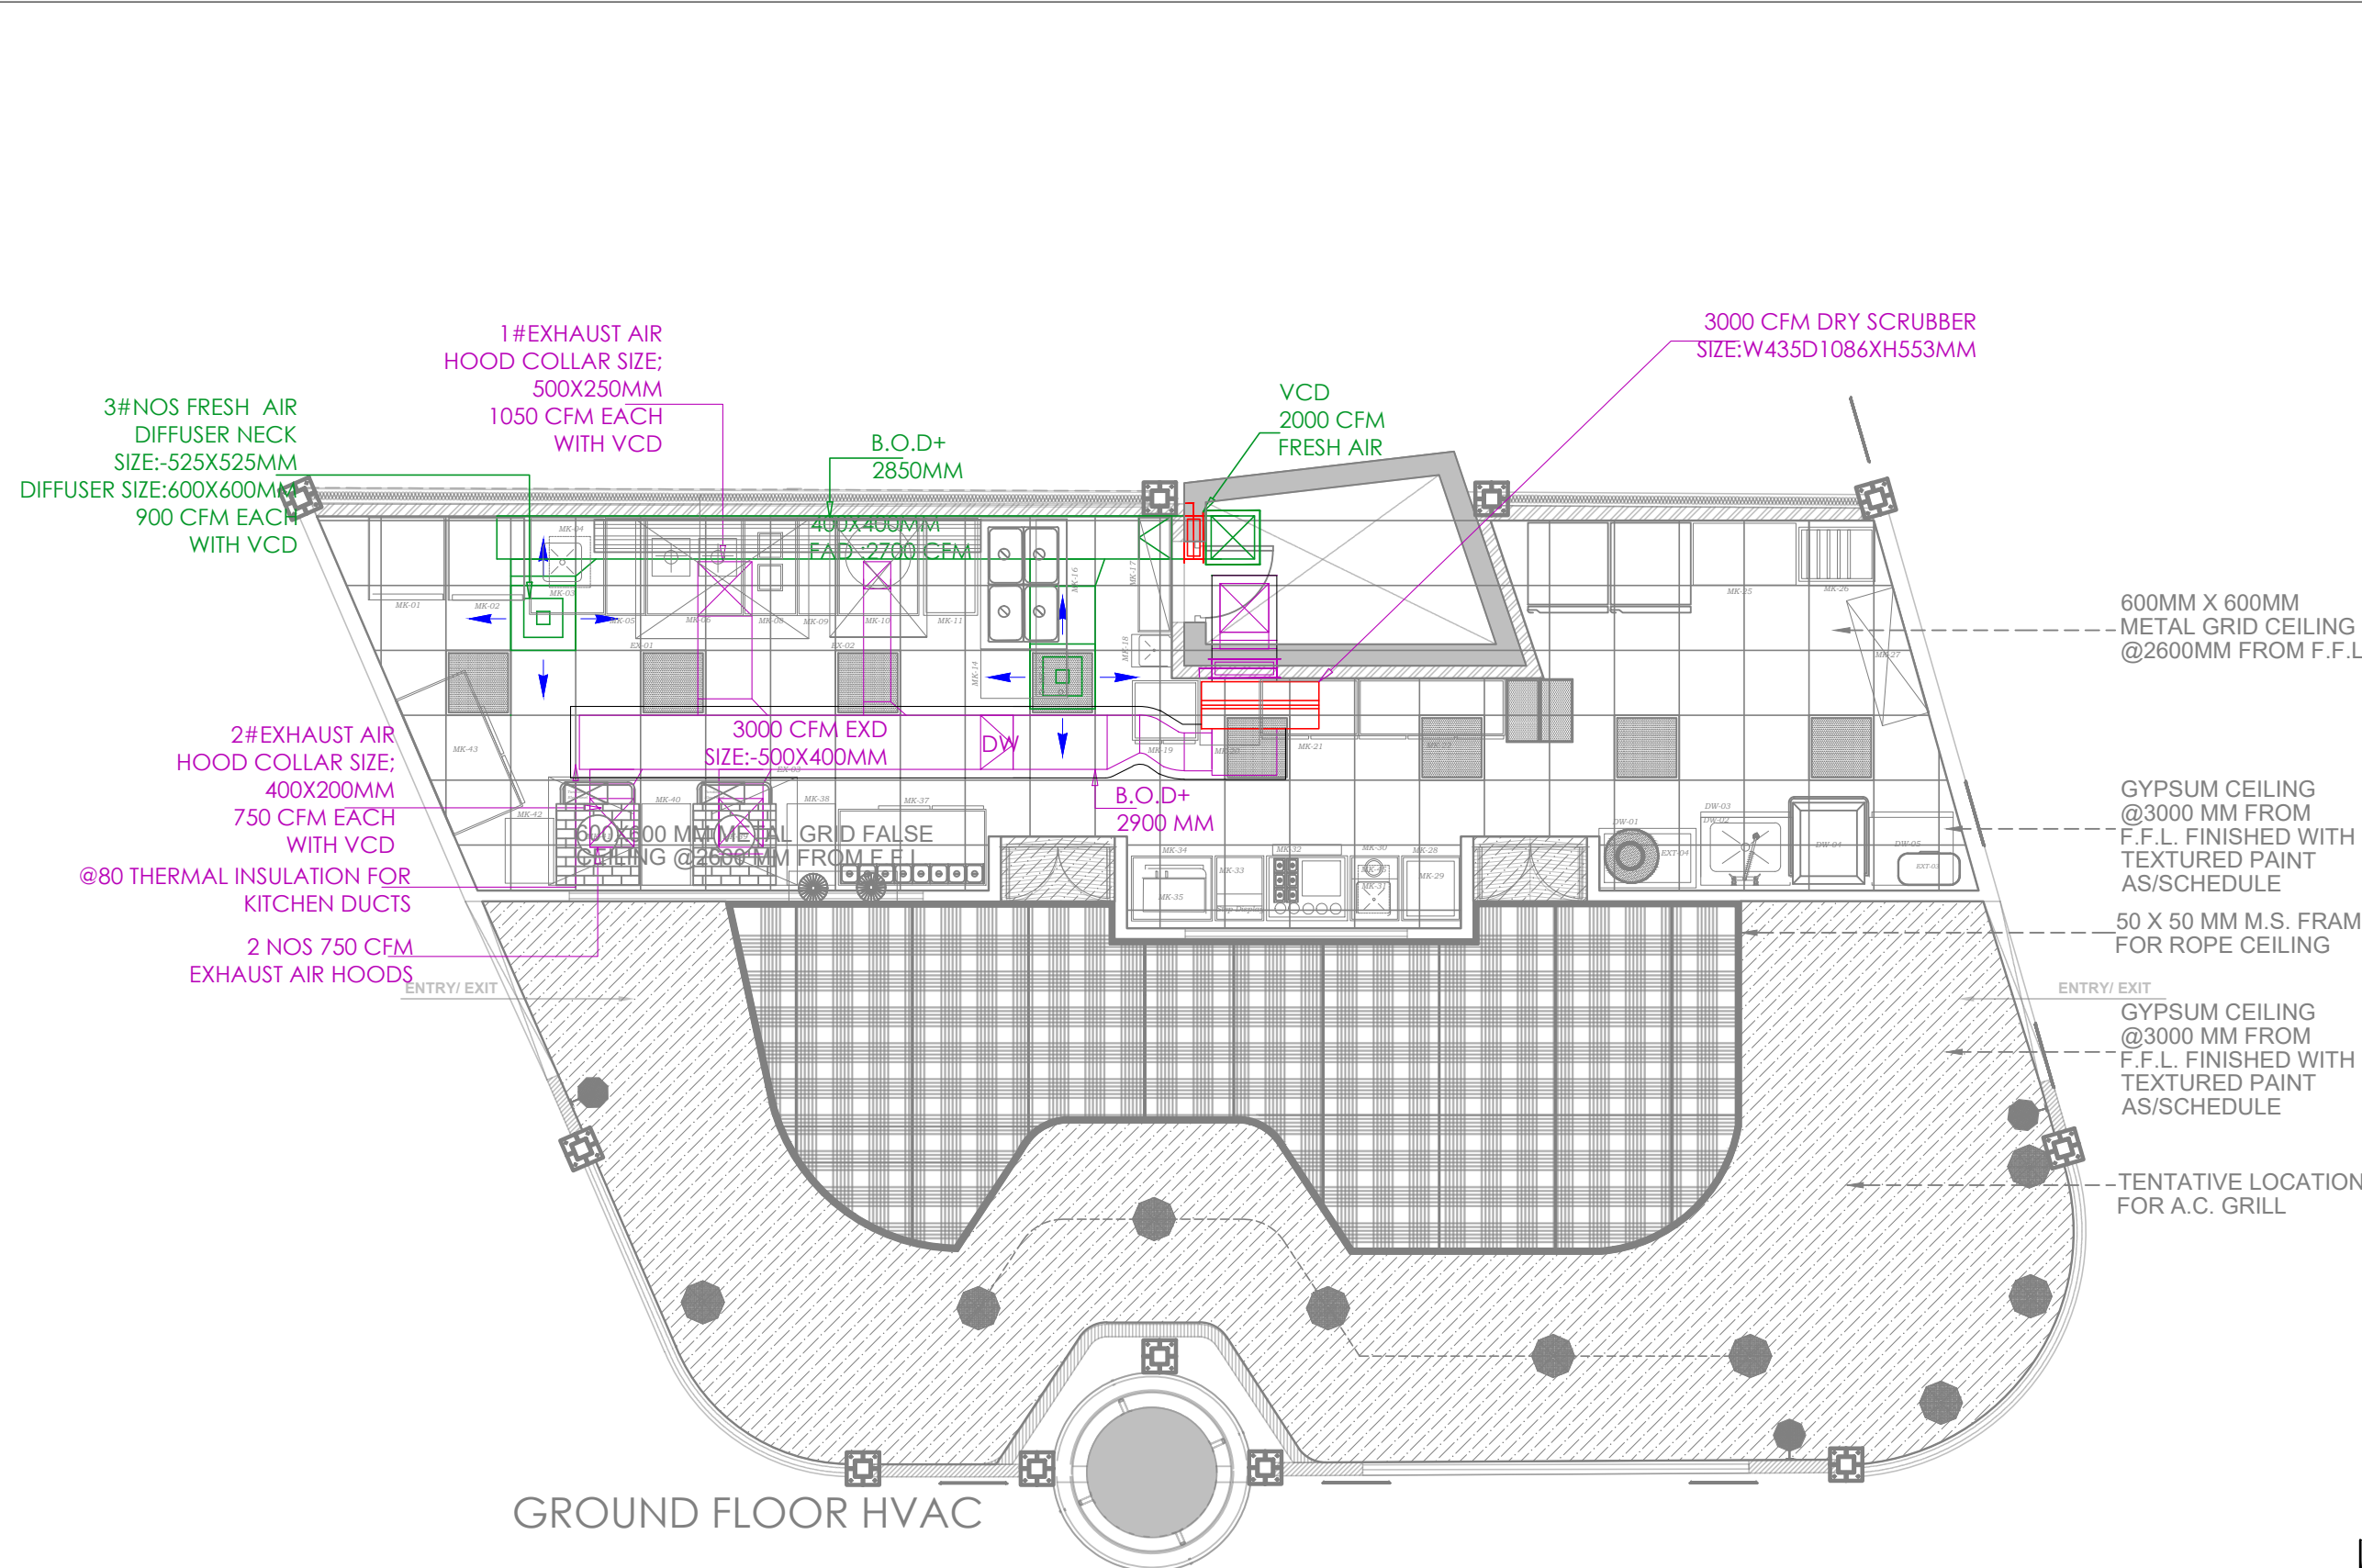

GROUND FLOOR HVAC


SCALE- NTS

	DRY SCRUBBER
	FAN COIL UNIT
	SUPPLY AIR GRILL
	EXHAUST AIR EX
	FRESH AIR DUCT
	DRAIN PIPE
	SUPPLY AIR DIFFUSER
	RETURN AIR DIFFUSER
	CHILD WATER PIPE
	BTU METER
	BALL VALVE

VAC NOTES :- (1) ALL SUPPLY AIR GRILL WILL BE PROVIDE WITH VCD
(2) ALL SUPPLY AIR DIFFUSER WILL BE PROVIDE WITH VCD.

MEP CONSULTANT
 E-MAIL-contact@pillarplus.com
 MOBILE NO - +91-9799858301
 WEBSITE-www.pillarplus.com
 India's most innovative MEP consultants

DRW BY :- WASIM MIRZA	Rev(30.5.2024)
CHEEKED BY BHNU JAIN	EXHAUST & FRESH AIR LAYOUT

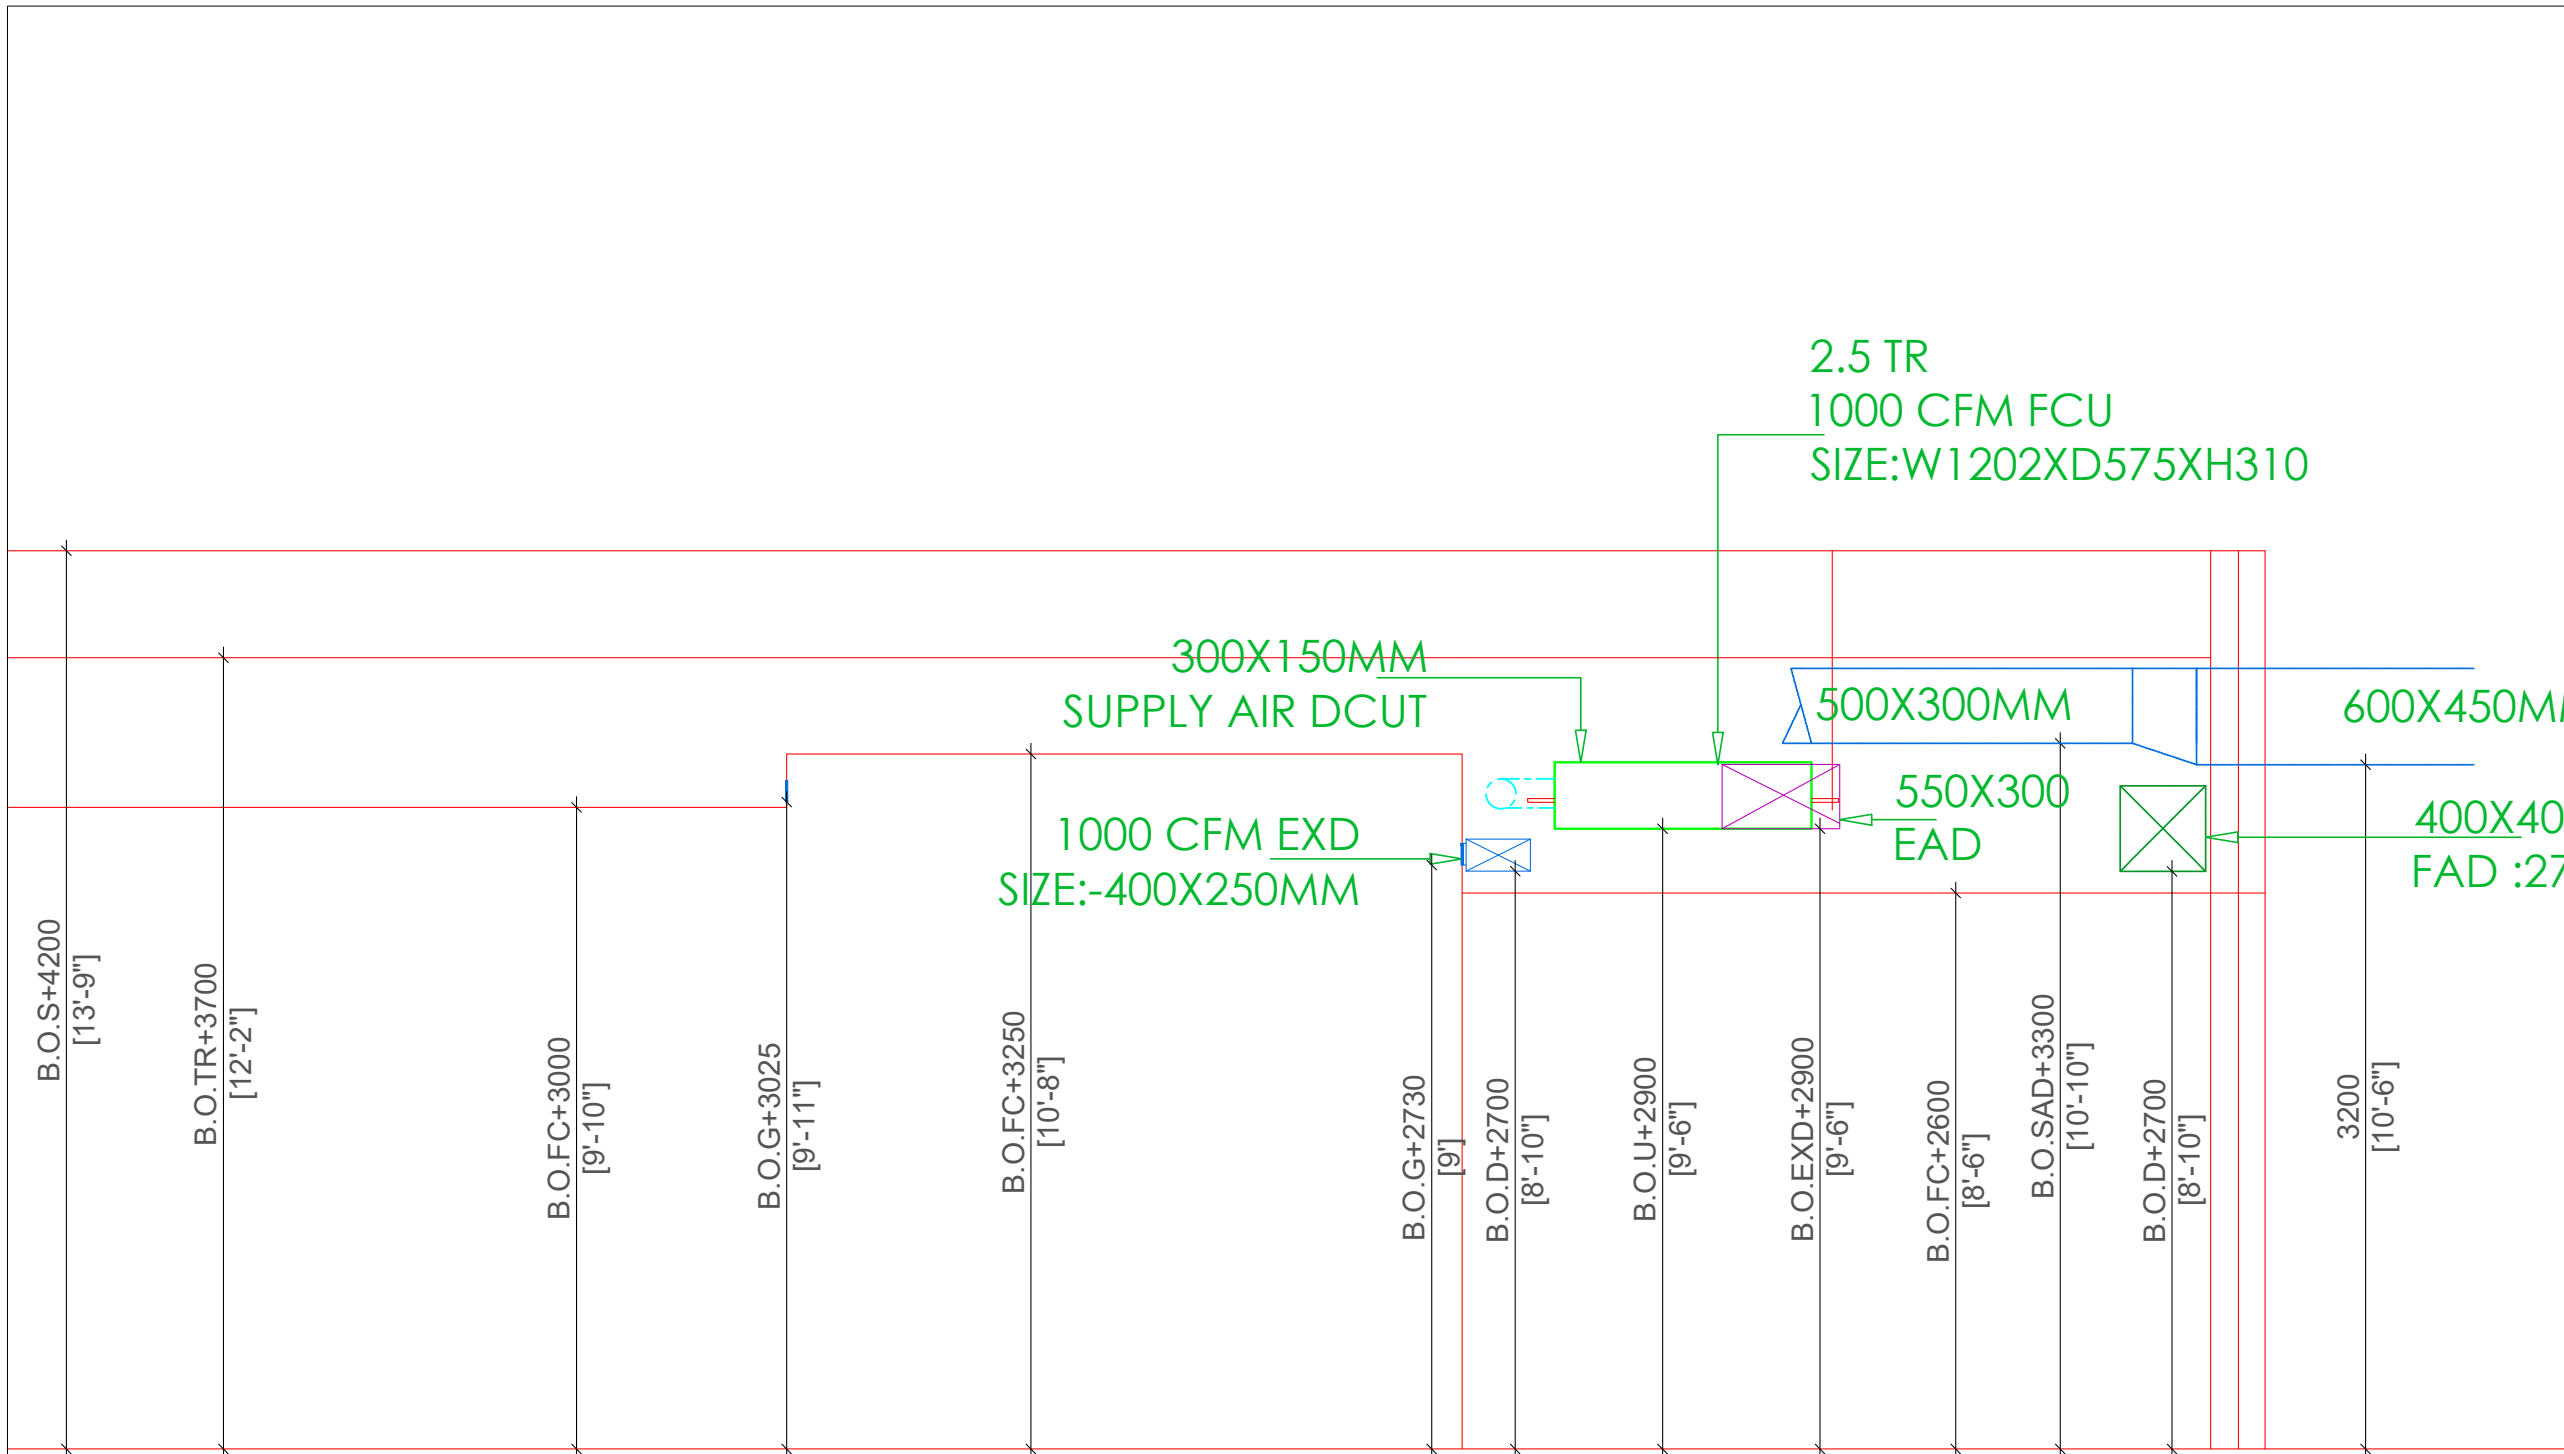

	DRY SCRUBBER
	FAN COIL UNIT
	SUPPLY AIR GRILL
	EXHAUST AIR EX
	FRESH AIR DUCT
	DRAIN PIPE
	SUPPLY AIR DIFFUSER
	RETURN AIR DIFFUSER
	CHILD WATER PIPE
	BTU METER
	BALL VALVE

VAC NOTES :- (1) ALL SUPPLY AIR GRILL WILL BE PROVIDE WITH VCD
 (2) ALL SUPPLY AIR DIFFUSER WILL BE PROVIDE WITH VCD.

SECTION 1


SCALE- NTS

MEP CONSULTANT
 E-MAIL-contact@pillarplus.com
 MOBILE NO - +91-9799858301
 WEBSITE- www.pillarplus.com
 India's most innovative MEP consultants

DRW BY :- WASIM MIRZA	Rev(30.5.2024)
CHEEKED BY BHNU JAIN	SECTION LAYOUT

NOTE:- THIS DOCUMENT CONTAINS COPYRIGHTED MATERIAL AND TRADE SECRET INFORMATION BELONGING EXCLUSIVELY TO ICONCEPTS+PARTNERS, AS WELL AS THE CLIENT. ANY UNAUTHORIZED USE, DISCLOSURE, DISSEMINATION OR DUPLICATION OF ANY OF THE INFORMATION CONTAINED HEREIN MAY RESULT IN LIABILITY UNDER APPLICABLE LAW.

2.5 TR
1000 CFM FCU
SIZE:W1202XD575XH310

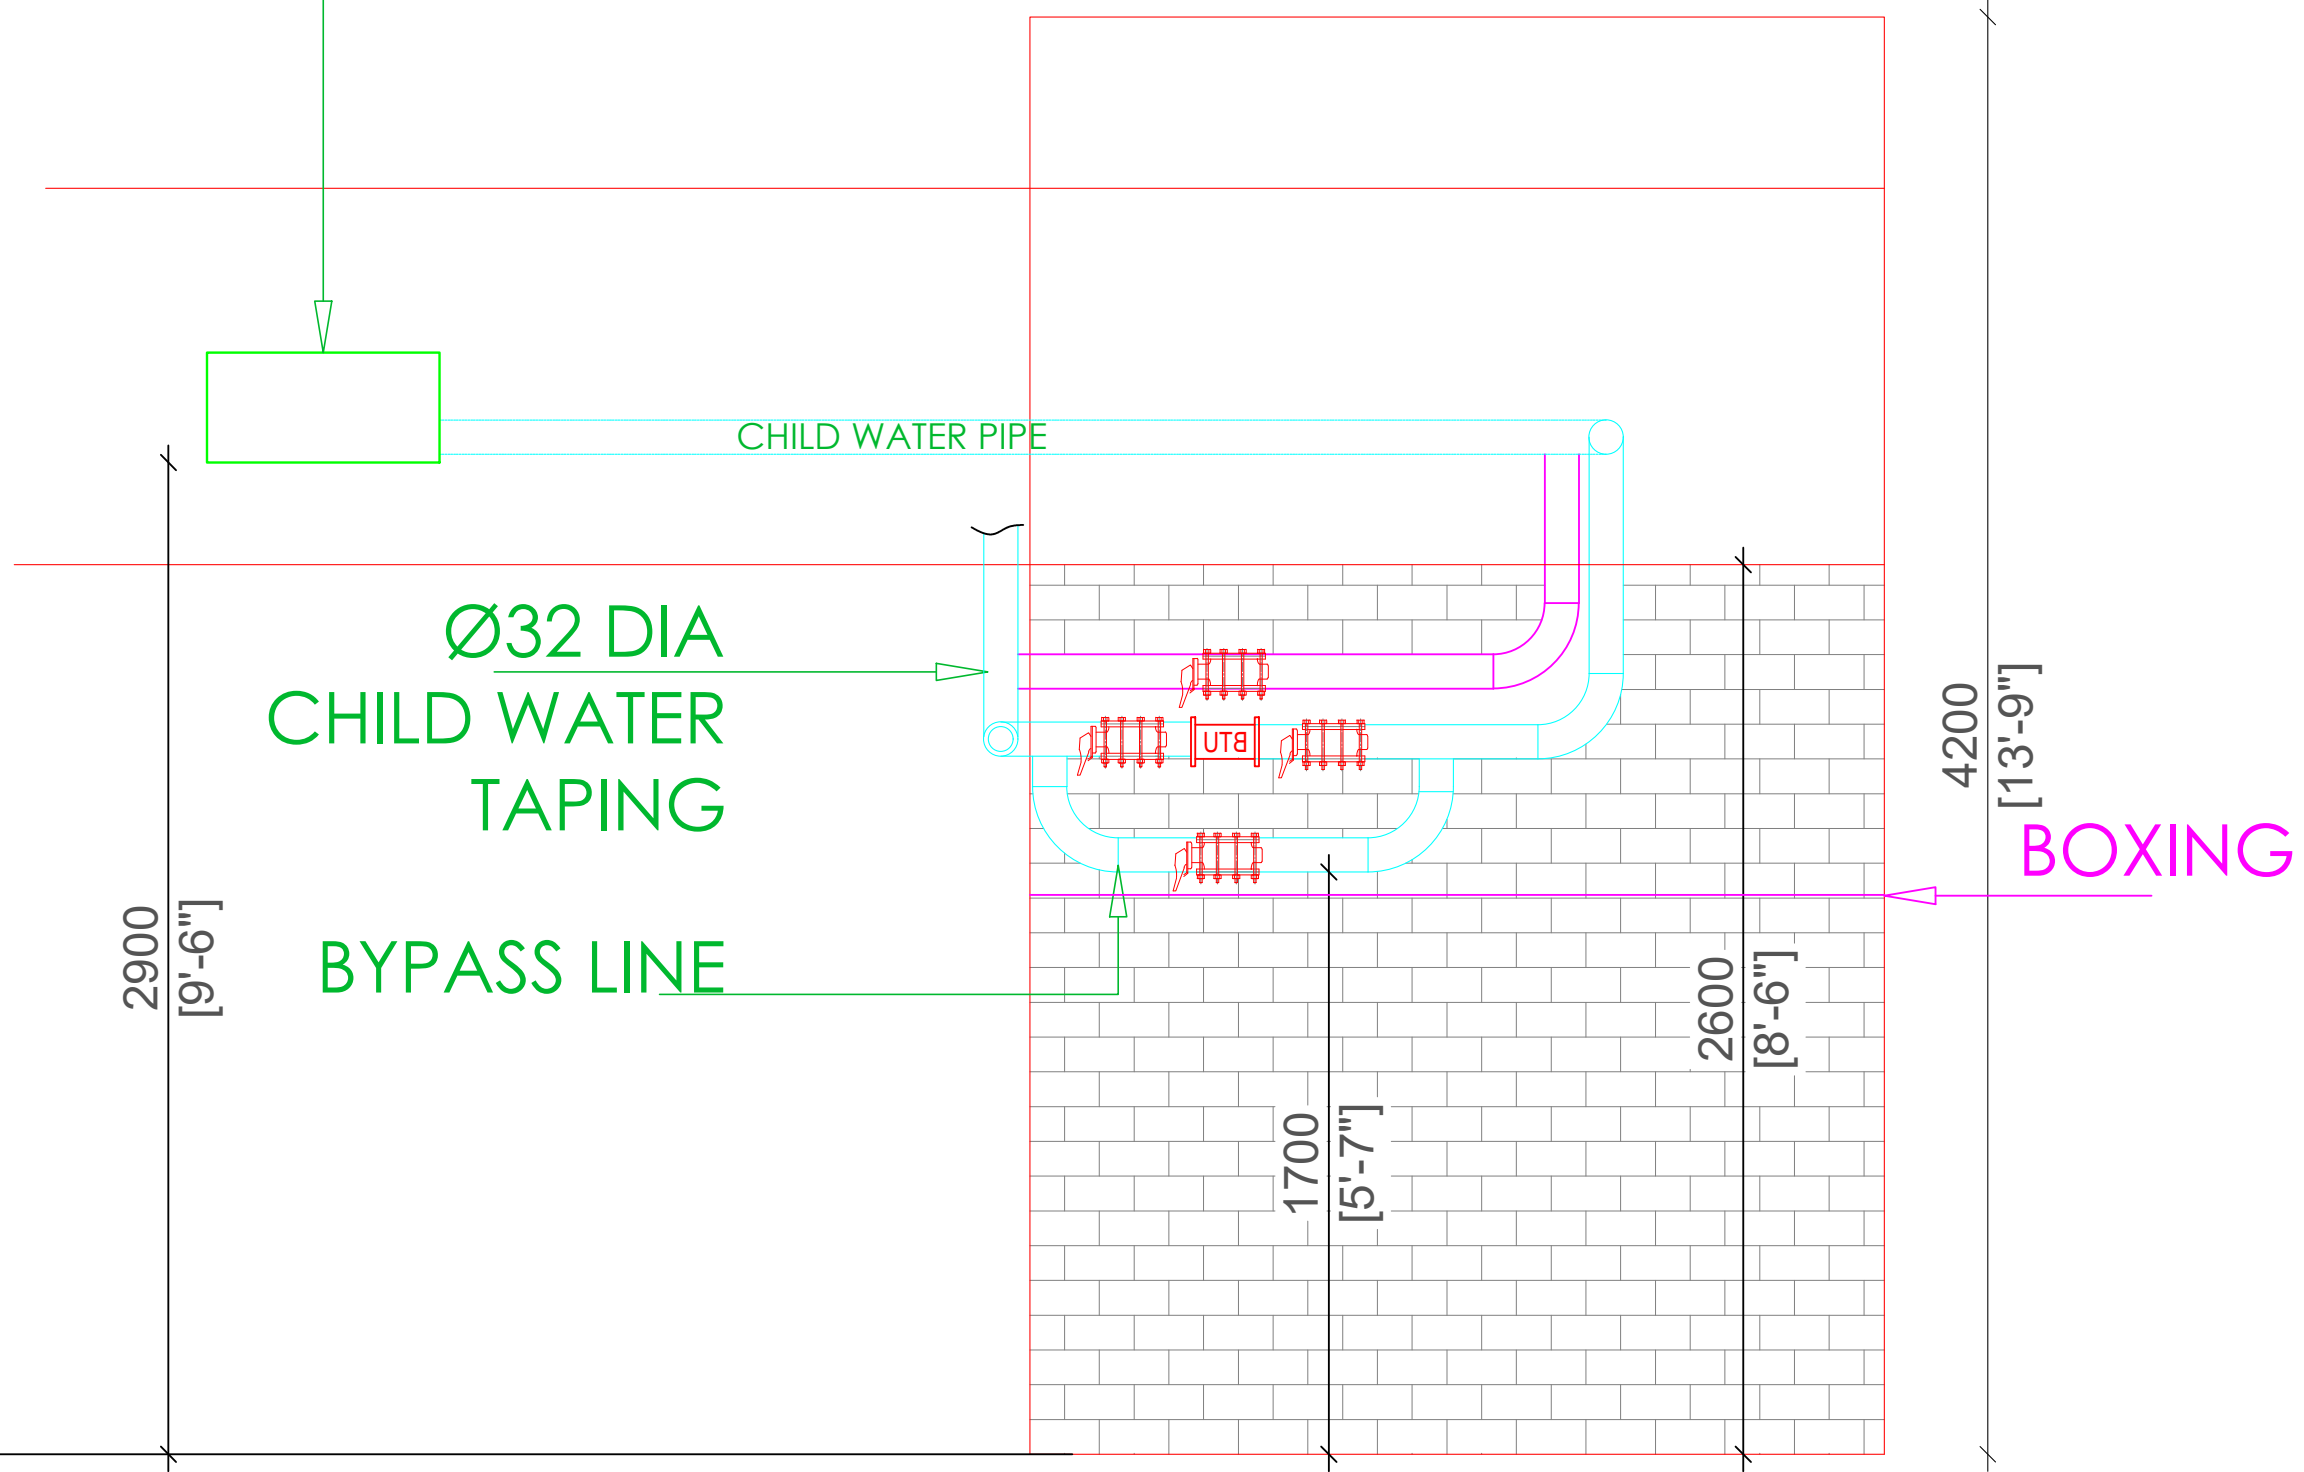

BTU METER DETAIL

SCALE- NTS

	DRY SCRUBBER
	FAN COIL UNIT
	SUPPLY AIR GRILL
	EXHAUST AIR EX
	FRESH AIR DUCT
	DRAIN PIPE
	SUPPLY AIR DIFFUSER
	RETURN AIR DIFFUSER
	CHILD WATER PIPE
	BTU METER
	BALL VALVE

VAC NOTS :- (1) ALL SUPPLY AIR GRILL WILL BE PROVIDE WITH VCD
(2) ALL SUPPLY AIR DIFFUSER WILL BE PROVIDE WITH VCD.

MEP CONSULTANT

E-MAIL-contact@pillarplus.com

MOBILE NO - +91-9799858301

WEBSITE- www.pillarplus.com

India's most innovative MEP consultants

DRW BY :- WASIM MIRZA

Rev(30.5.2024)

CHEEKED BY BHNU JAIN

BTU METER DETAIL

SHEET TITLE:
BTU METER DETAIL

SHEET NO:
PL/TFSDH/LA-01

REVISION NO:
000

Project No : 000
Scale : ---
Drawn by : NAMAN
Checke By : SOURABH
Plot Date : 14/03/2024

ISSUES AND REVISIONS

Sr. Nos	Revision	Date
01		
02		
03		
04		
05		

STAMP & SIGN

ISSUED FOR :-
A. FOR YOUR COMMENTS / APPROVAL.
B. FOR YOUR RECORD & INFORMATION.
C. PRELIMINARY FOR TENDER.
D. ADVANCE COPY NOT FOR EXECUTION.
E. APPROVED FOR CONSTRUCTION.

FOR :-
TRAVEL FOOD SERVICES PVT LTD
VAIBHAV DOSHI (HEAD - DESIGN)
vaibhav.doshi@travelfoodservices.com



AIRPORT LOGO
HYDERABAD: DHABA 1986

SUB - CONSULTANT



CONSULTANT