


| S.no | Code | Description         | Qty. |
|------|------|---------------------|------|
| 1.   | CHR  | BOW TIE RED CHAIR   | 2    |
| 2.   | CHB  | BOW TIE BLACK CHAIR | 2    |
| 3.   | RRC  | RED RIBBED CHAIR    | 12   |
| 4.   | BRC  | BLACK RIBBED CHAIR  | 12   |
| 5.   | BC   | BABY CHAIR          | 0    |
| 6.   | BS   | BENCH SITTING       | 6    |
| 7.   | BT   | BENCH TABLE         | 3    |
| 8.   | LB   | LONG BOOTH 1530 MM  | 2    |
| 9.   | T1   | TABLE               | 10   |
| 10.  | T2   | SQUARE TABLE        | 3    |
| 11.  | LT   | LEDGE TABLE 2160mm  | 1    |
| 12.  | LT1  | LEDGE TABLE 1350mm  | 1    |
| 13.  | HS   | HIGH STOOL          | 5    |
| 14.  | ST   | LOW HEIGHT STOOL    | 0    |
| 15.  | DD   | DOUBLE DUMPESTER    | 2    |
| 16.  | DD   | SINGLE DUMPESTER    | 0    |

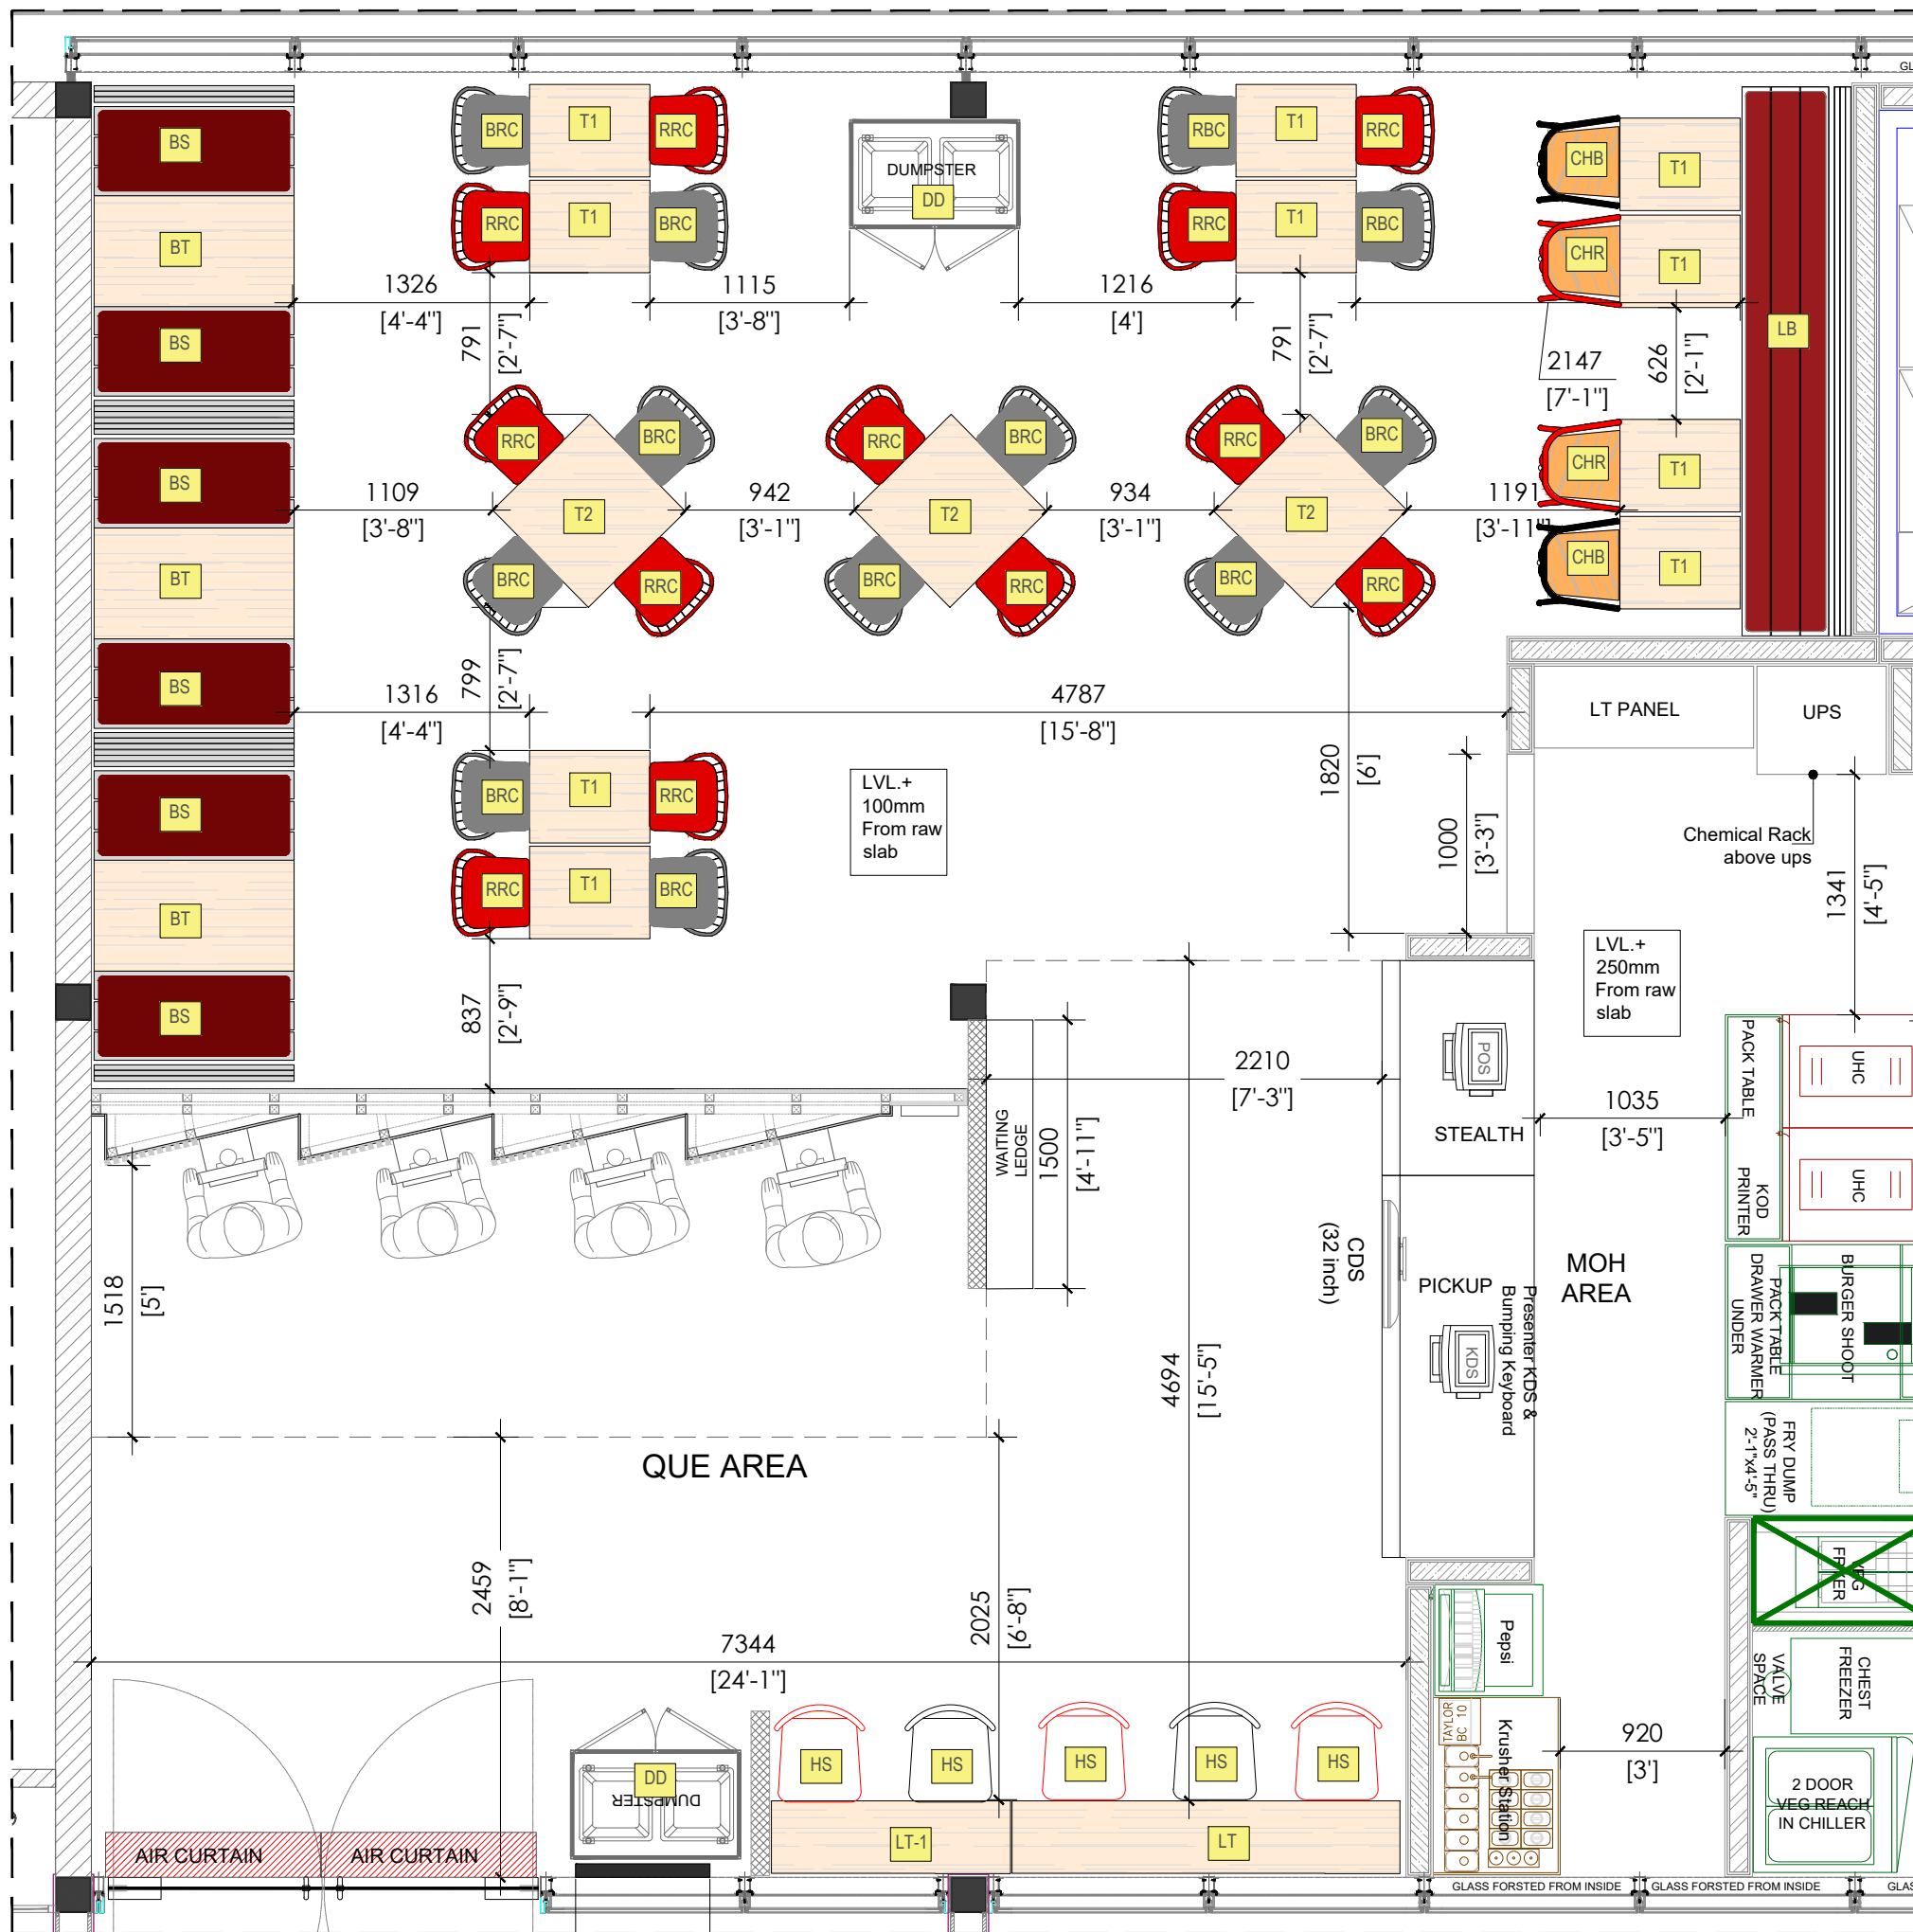

NOTES:  
 1) DO NOT SCALE THE DRAWINGS FOLLOW THE WRITTEN DIMENSIONS  
 2) ALL THE DIMENSIONS SHOWN ARE IN ENGLISH UNITS.  
 3) ALL THE MATERIALS FOR CONSTRUCTION SHALL BE TO IS STANDARDS AND AS PER THE SPECIFICATIONS BY THE ARCHITECT.  
 4) ANY AMBIGUITY FOUND IN THE DRAWING SHALL BE IMMEDIATELY BROUGHT TO THE NOTICE OF AN ARCHITECT.

LEGEND:

| REVISIONS |             |            |
|-----------|-------------|------------|
| NO.       | DESCRIPTION | DATE       |
|           |             | YYYY-MM-DD |
|           |             | YYYY-MM-DD |
|           |             | YYYY-MM-DD |

SIGN/STAMP

|             |
|-------------|
| AAA         |
| AMD         |
| UNIT NO     |
| KFC-11 & 12 |
| BBB         |
| ARV         |
| CCC         |
| KFC         |
| DDD         |
| GFC         |

TITLE :  
FURNITURE LAYOUT

|  |            |       |      |    |
|--|------------|-------|------|----|
| DRN BY   | M          | SCALE | 1:40 | R0 |
| CHKD BY  | AP         | REV   |      |    |
| DATE   | 2024-01-08 |       |      |    |
| DWG NO. TFS_AMD_ARV_KFC_GFC_RO_A106  |            |       |      |    |
| ARCHITECT: Genesis Architects Pvt. Ltd.  |            |       |      |    |
| SHIV SAGAR ESTATE<br>A - BLOCK, 1ST FLOOR<br>ANNIE BESANT ROAD,<br>WORLI, MUMBAI 400018.<br>PH: +91 (22) 4322 4322 |            |       |      |    |