




SUPPLY FROM MAIN PANEL

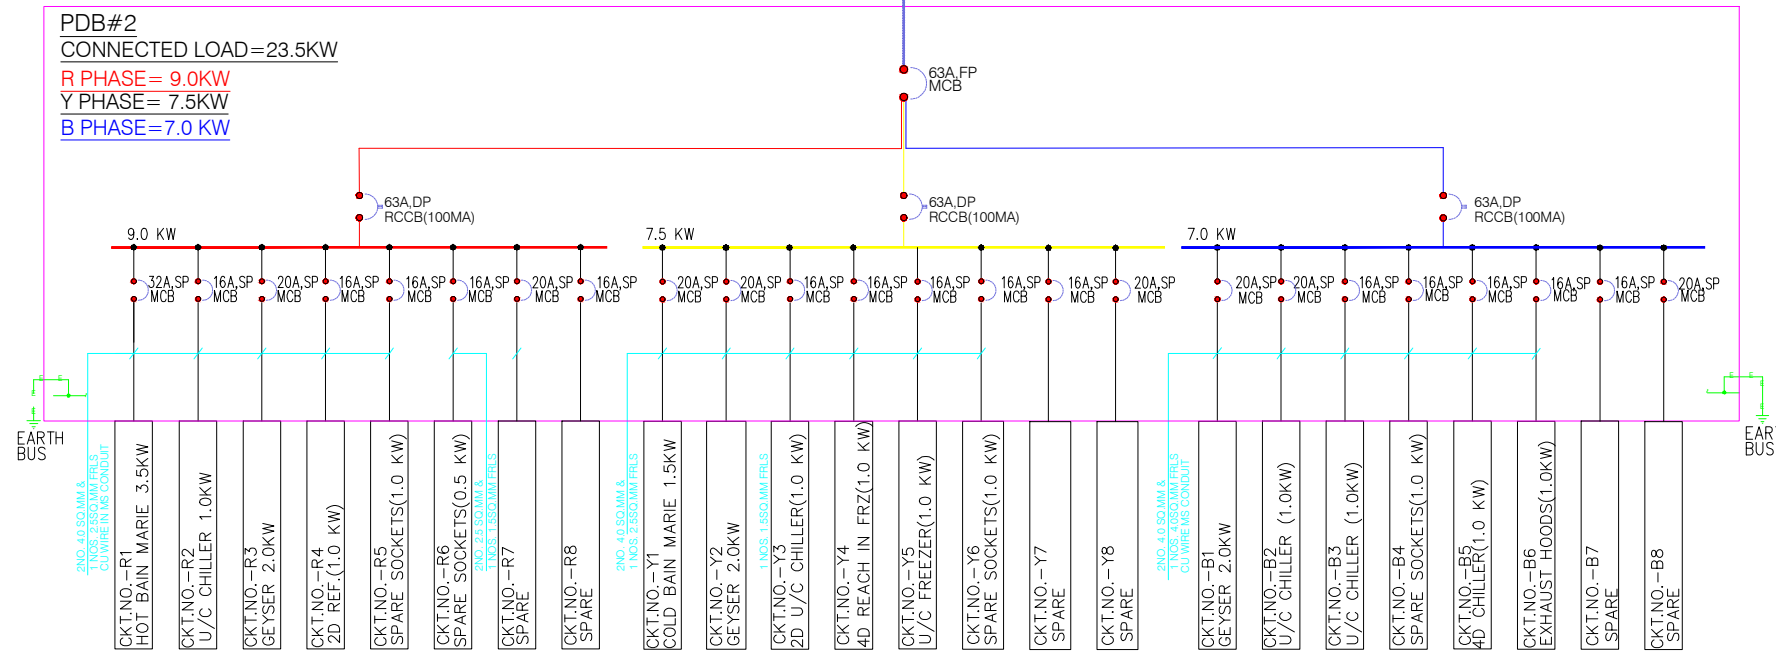

SUPPLY FROM MAIN PANEL

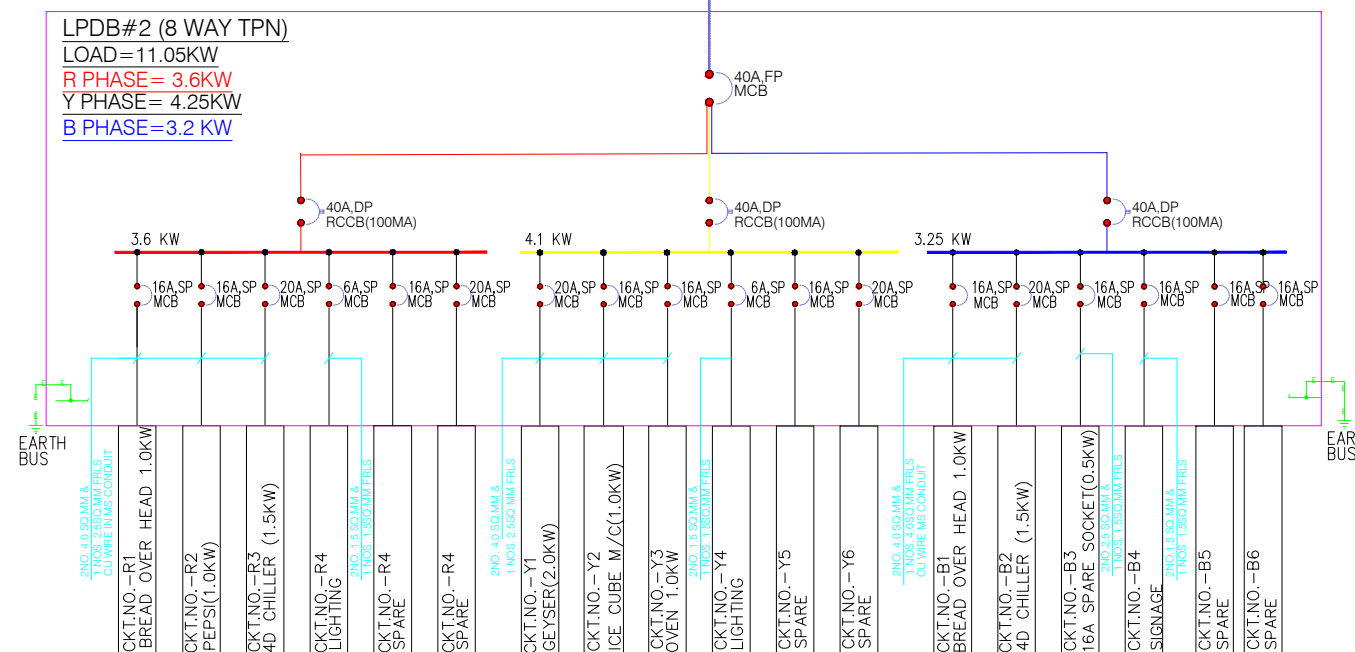

SUPPLY FROM MAIN PANEL

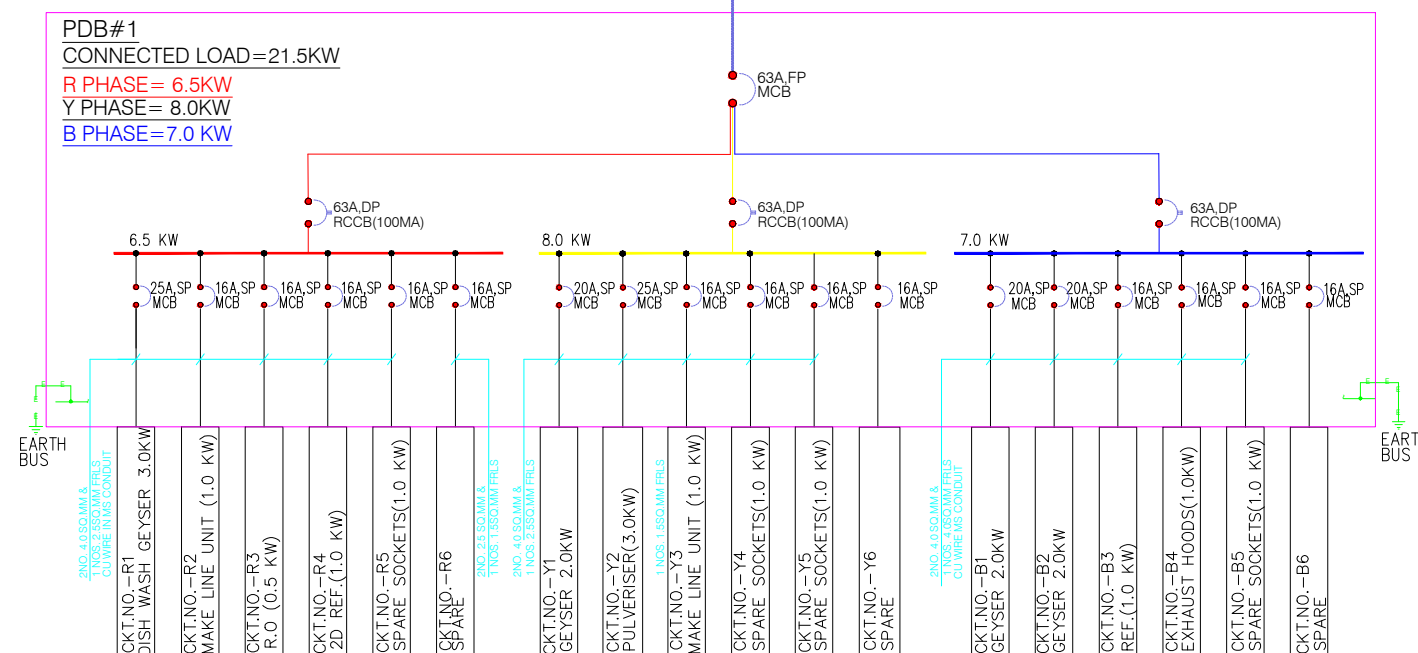

NOTES:
 1) DO NOT SCALE THE DRAWINGS FOLLOW THE WRITTEN DIMENSIONS.
 2) ALL THE DIMENSIONS SHOWN ARE IN ENGLISH UNITS.
 3) ALL THE MATERIALS FOR CONSTRUCTION SHALL BE TO 'IS' STANDARDS AND AS PER THE SPECIFICATIONS BY THE ARCHITECT.
 4) ANY AMBIGUITY FOUND IN THE DRAWING SHALL BE IMMEDIATELY BROUGHT TO THE NOTICE OF AN ARCHITECT.

LEGEND:

SYMBOL	DESCRIPTION
	MINIATURE CIRCUIT BREAKER
	MOULDED CASE CIRCUIT BREAKER
	MULTI FUNCTION METER
	RESIDUAL CURRENT CIRCUIT BREAKER
	RESIDUAL CURRENT CIRCUIT BREAKER WITH OVERLOAD
	VOLTMETER
	INDICATING LAMPS

REVISIONS

NO.	DESCRIPTION	DATE
1	REVISION	YYYY-MM-DD

SIGN/STAMP

AIRPORT NAME
 LUCKNOW AIRPORT TERMINAL 3

UNIT NO
 D-14

LOCATION
 DOMESTIC SHA

BRAND NAME / PROJECT NAME
 LUCKNOW STREET

DRAWING TYPE
 GFC

TITLE :
 ELECTRICALSCHEMATIC(SHEET 2 OF 2)

DRN BY	SD	SCALE	N.T.S.	R0
CHKD BY	-	REV		
DATE	2024-01-12			
DWG NO. TFS_LK0_DSHA_LS_SCH-EL-103				
ARCHITECT: Genesis Architects Pvt. Ltd.				
SHIV SAGAR ESTATE A - BLOCK, 1ST FLOOR ANNIE BESANT ROAD, WORLI, MUMBAI 400018. PH: +91 (22) 4322 4322				

