


DB SCHEDULE

No.	DB	Number of Way	No. of Modules
1	KITCHEN PLDB	12 WAY ETPN DB	8+36
2	DINING LIGHTING DB 1	8 WAY ETPN DB	8+24
3	BAR PLDB	12 WAY ETPN DB	8+36
4	UPS DB	12 WAY ETPN DB	8+36
5	DINING POWER DB	8 WAY SPN DB	8

AUTOMATION SCOPE

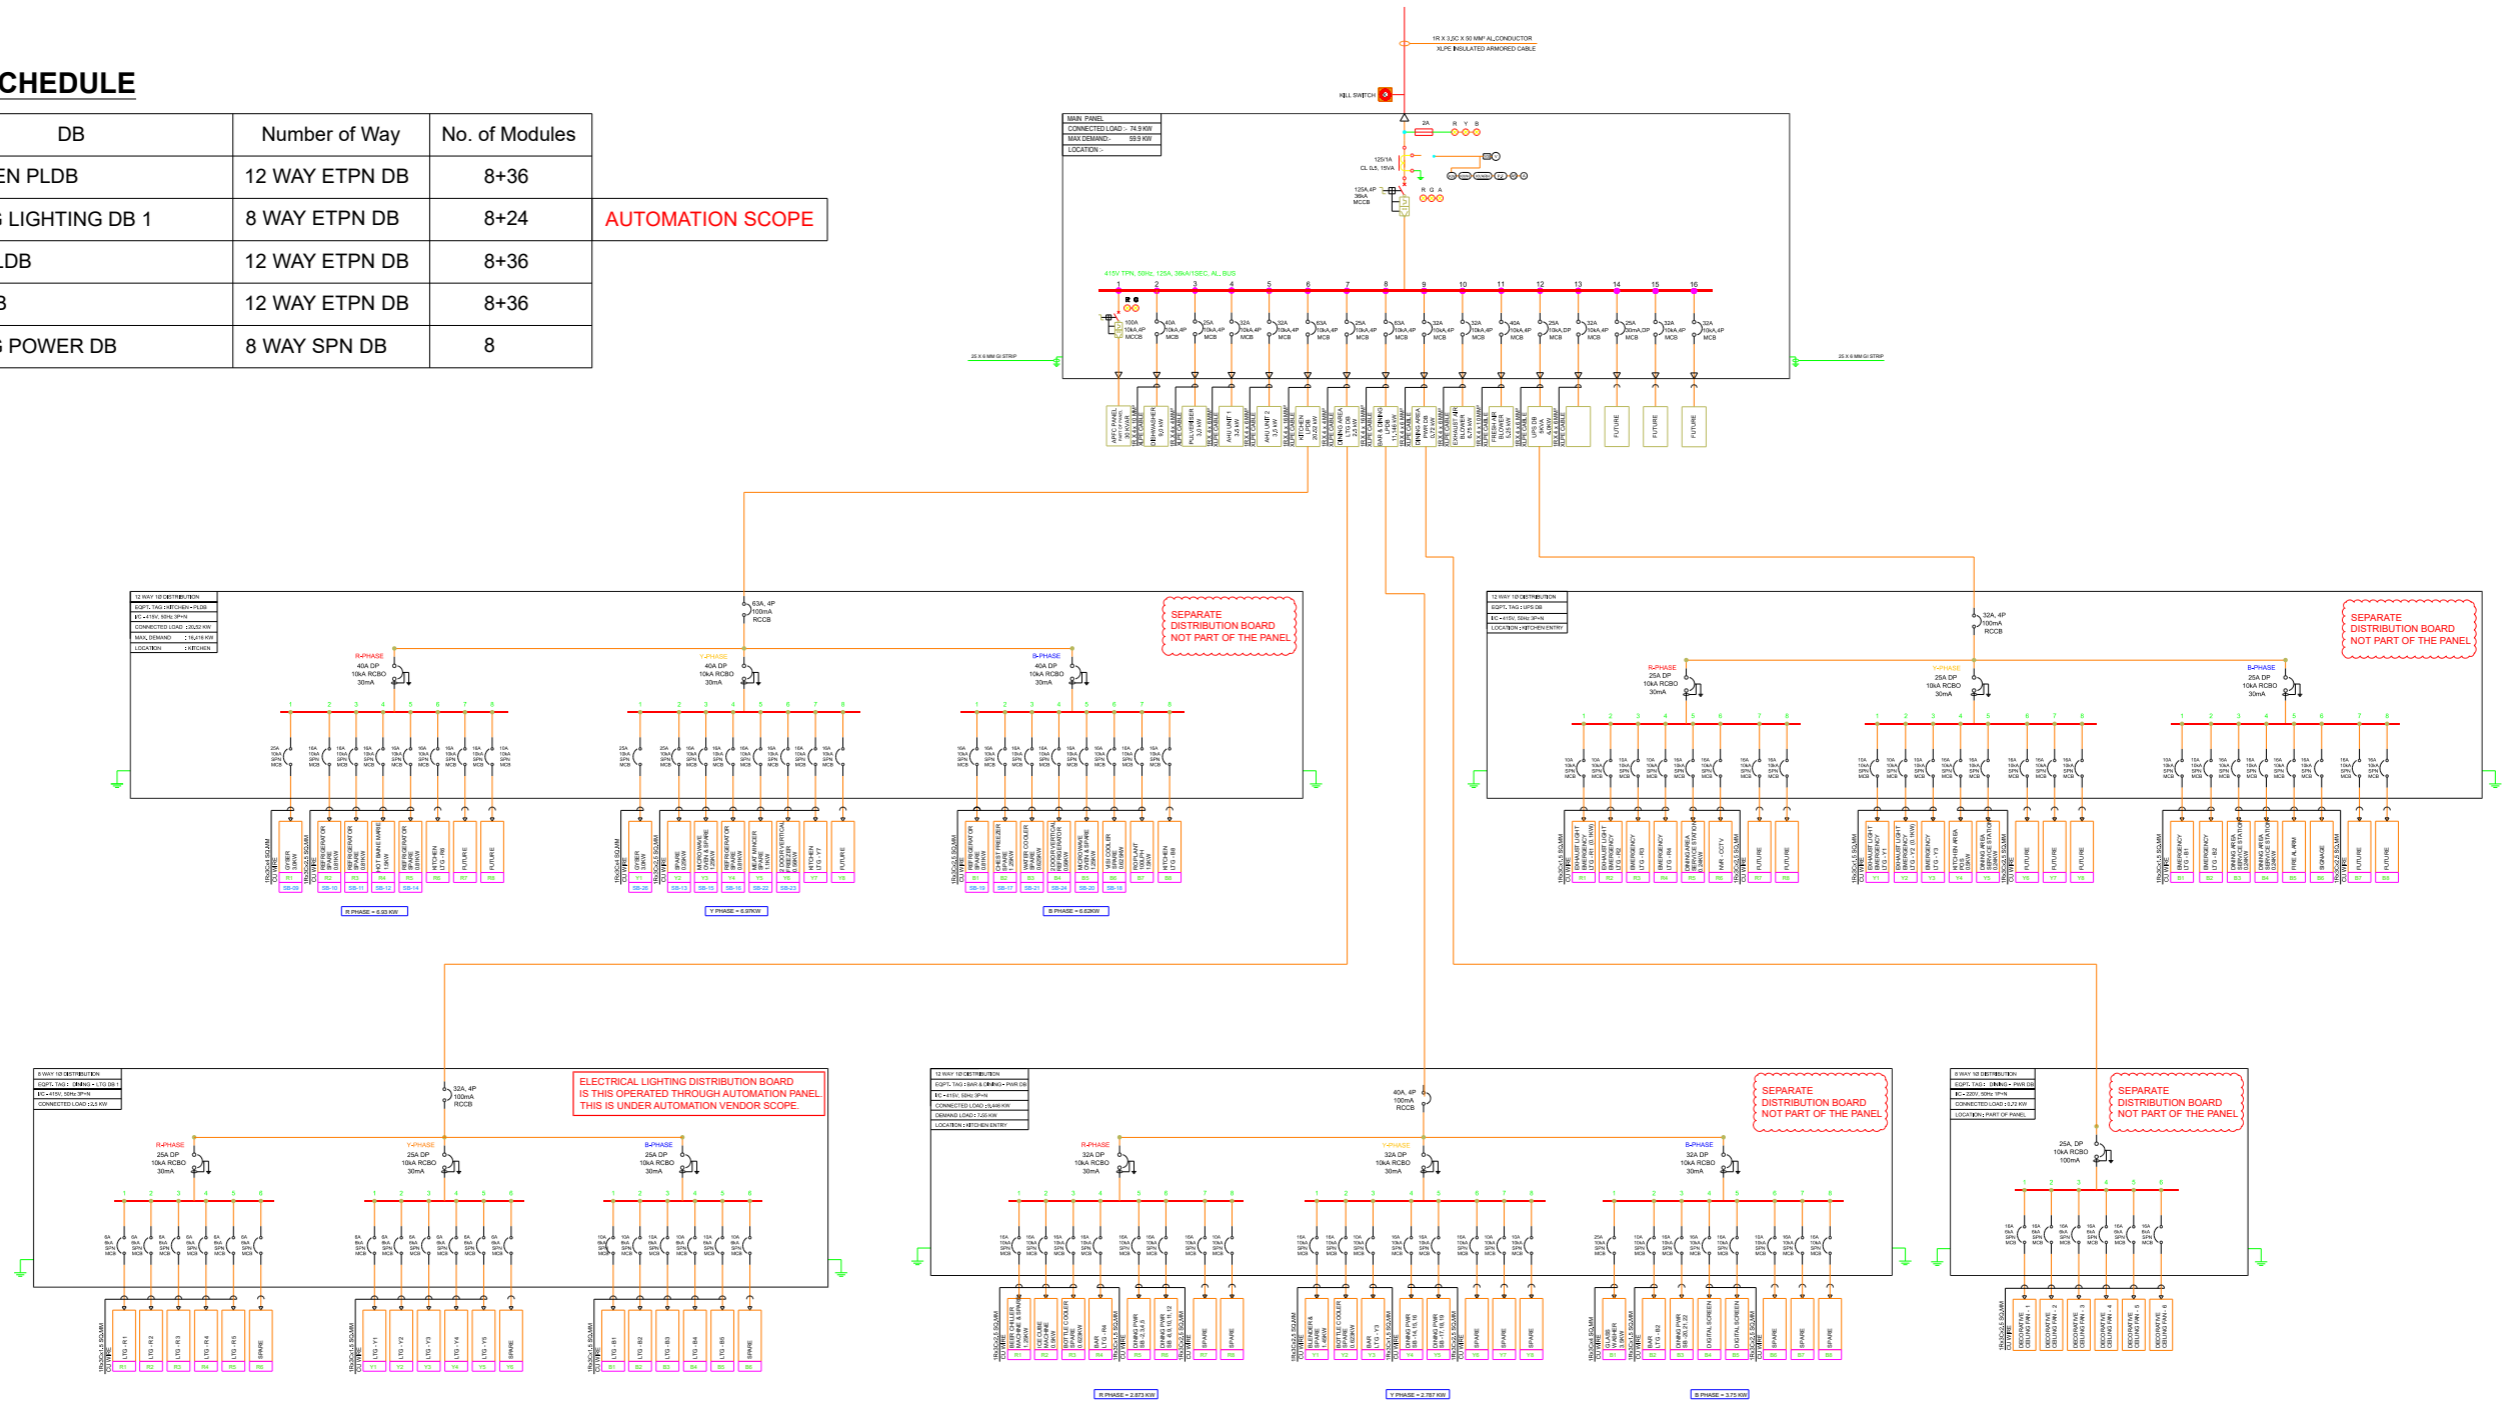

APK Designs
MEP DESIGNS & CONSULTANTS



Cell -0916-7979-007
apkdesigns@hotmail.com
info.apkdesign@gmail.com

PROJECT:
COPPER CHIMNEY -PRESTIGE BANGLORE

CLIENT:
COPPER CHIMNEY

DRAWING TITLE:
ELECTRICAL SLD LAYOUT

Rev.	Purpose	Date
R0	Issue for approval	27.09.24

DATE :	27.09.2024
SCALE :	NTS
DRAWN BY :	YADNESH
REVIEWED BY :	PRAVIN
PROJECT NUMBER :	24031