

FURNITURE QTY.LIST


SYMBOL	DESCRIPTION	QTY.NOS
T1	TWO SEATER TABLE TABLE TOP LAMINATE (8844 FORMICA AGED ASH)	04 NOS
T1G	TWO SEATER TABLE WITH GRAPHIC	04 NOS
T2G	TWO SEATER TABLE WITH GRAPHIC	02 NOS
T3	FOUR SEATER TABLE	02 NOS
P	POUFFE-RED TOP	05 NOS
B1	TWO SEATER BENCH BLACK SEAT & GREY BACKREST FABRIC AS PER SPECIFICATIONS	04 NOS
RIB	RIB CHAIR WHITE- 02 NOS. GREY- 02 NOS.	04 NOS
CT2	COMMUNITY TABLE (SIZE:2100MM LENGTH X 685 WIDTH)	01 NOS
HC	WOODEN HIGH CHAIR WIDE	04 NOS
WLC	WOODEN LOW CHAIR	08 NOS
L2	LONG BOOTH SEAT (SIZE:1340MM LENGTH) BLACK SEAT & GREY BACKREST FABRIC AS PER SPECIFICATIONS	04 NOS
L3	LONG BOOTH SEAT (SIZE:1900MM LENGTH) BLACK SEAT & GREY BACKREST FABRIC AS PER SPECIFICATIONS	01 NOS
PYW	PYW CHAIR (RED)	08 NOS
LT4	HIGH LEDGE TABLE (L:4060MM)	01 NOS

NOTE:

GREY UPHOLSTRY: SILVER GREY CHENILLE HEAVY WEIGHT CURTAIN CUSHION FABRIC (MAKE-ETSY)

BLACK UPHOLSTRY: UPHOLSTRY FABRIC LINEN LOOK CURTAIN CUSHION FABRIC MATERIAL - BLACK-(MAKE-ETSY)

ALL TABLE TOP: ALL TABLE TOP LAMINATE (8844 FORMICA AGED ASH)

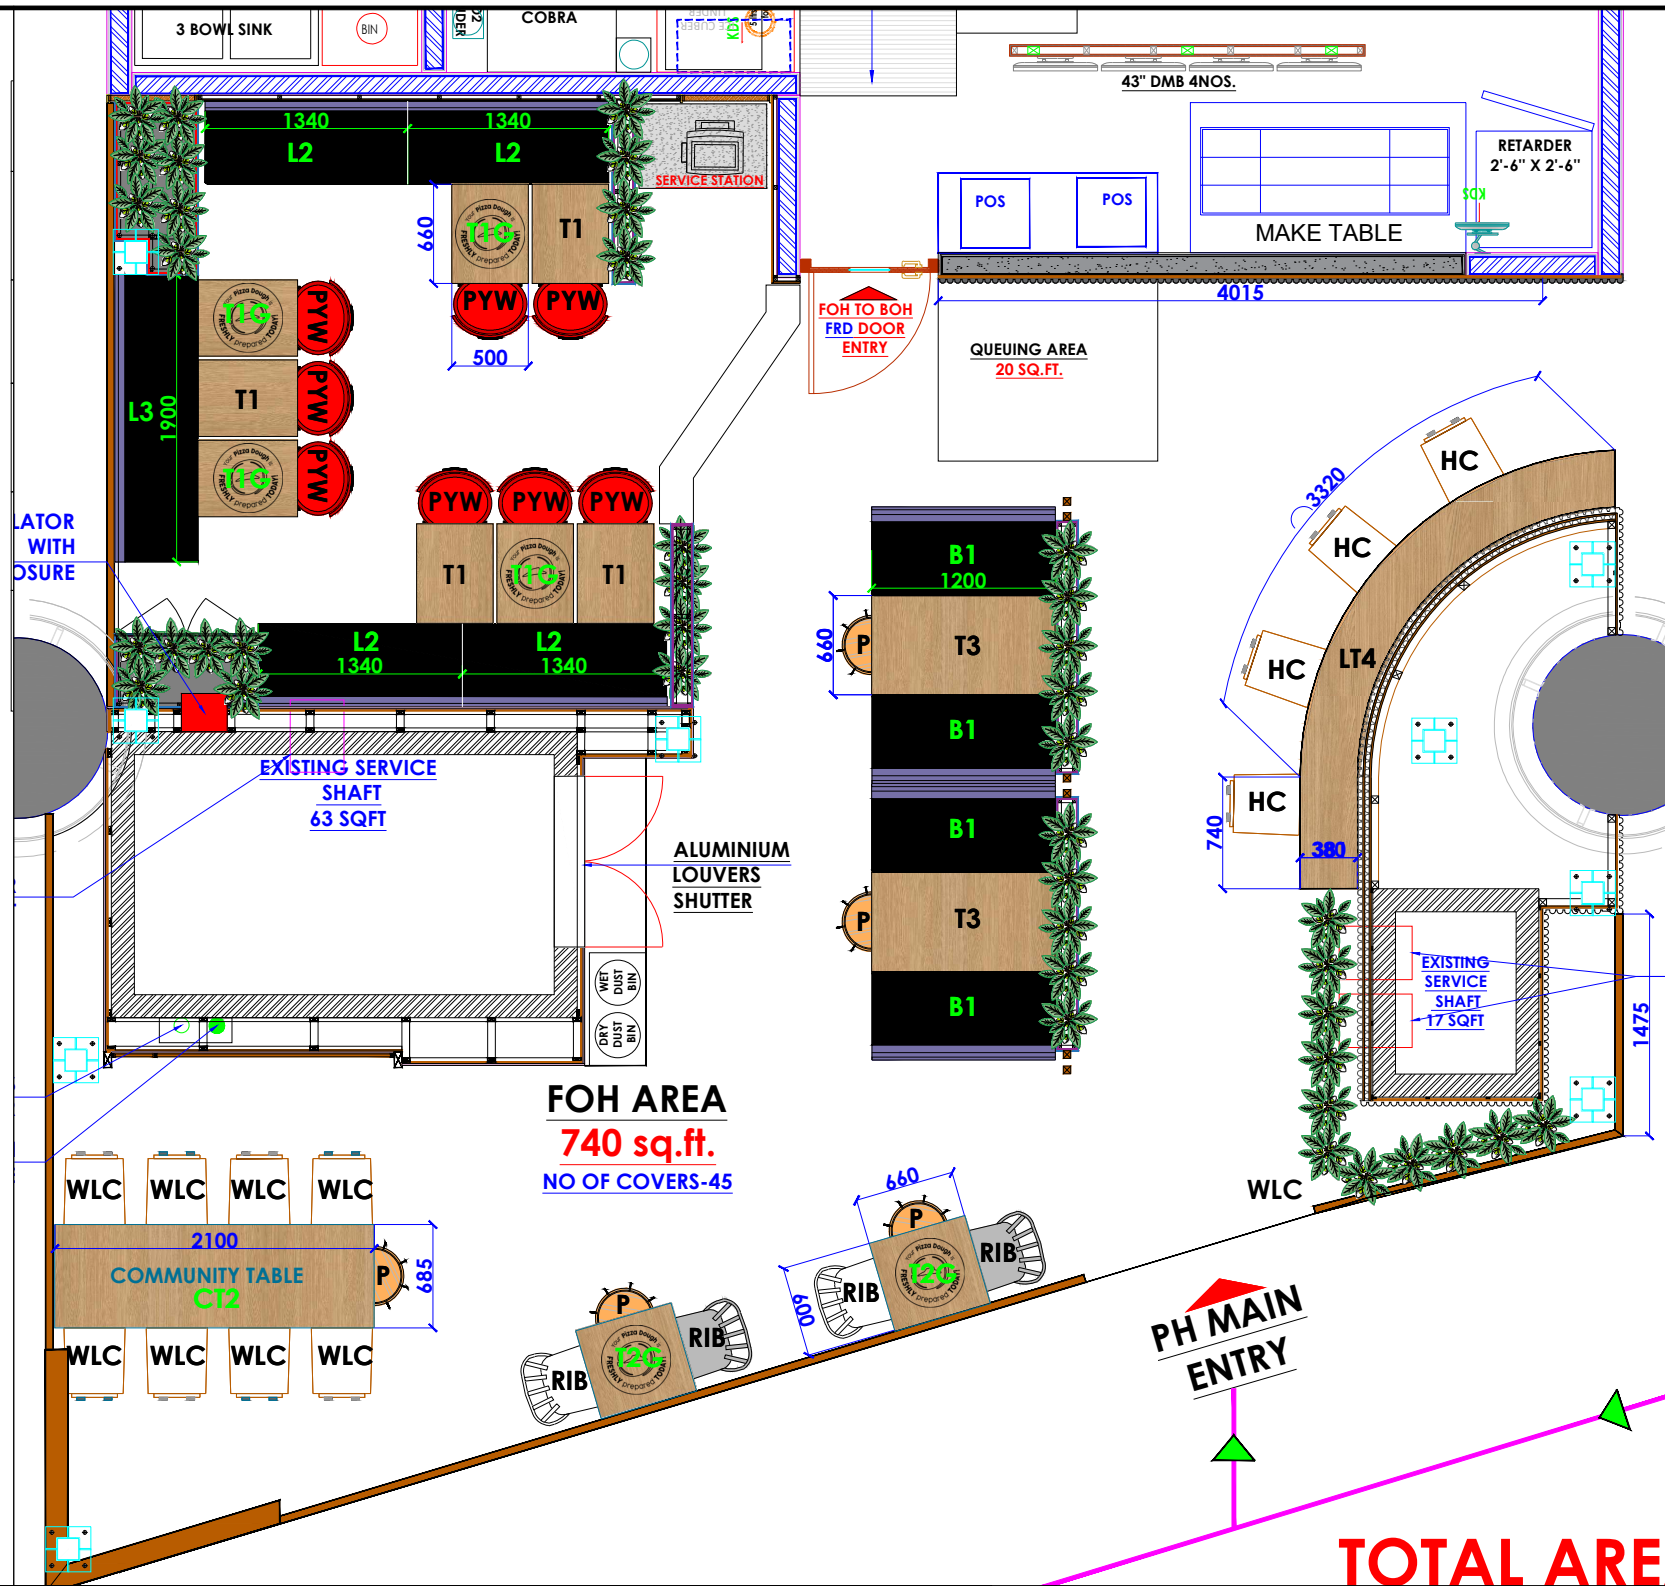

- NOTES :**
- THE COPYRIGHT OF THIS DRAWING REMAINS WITH WHITE WATER DESIGN STUDIO AND IT MAY NOT BE REPRODUCED IN ANY WHICH MANNER WITHOUT PRIOR WRITTEN CONSENT.
 - FIGURED DIMENSIONS ARE TO BE USED IN PREFERENCE TO SCALED SIZES. ALL DIMENSIONS MUST BE CHECKED BEFORE COMMENCING WORK ON SITE.
 - THIS DRAWINGS TO BE READ IN CONJUNCTION WITH ALL OTHER RELEVANT DRAWINGS.
 - ALL PROPOSED WORKS TO BE CARRIED OUT IN ACCORDANCE WITH TECHNICAL SPECIFICATIONS AND SCHEDULES MENTIONED FOR INTERIOR WORKS.
 - READ THIS DRAWING IN CONJUNCTION WITH ALL CONSULTANTS' & SPECIALISTS' DRAWINGS, DETAILS, SCHEDULES & SPECIFICATIONS FOR :
i. SPRINKLER INSTALLATION
ii. AUTOMATIC FIRE DETECTION SYSTEMS
iii. AIR CONDITIONING SYSTEM & DISTRIBUTION (HVAC)
iv. EMERGENCY LIGHTING
v. PRIMARY WIRING DESIGN & DISTRIBUTION
 - ALL WORK IS TO BE CARRIED OUT STRICTLY IN ACCORDANCE WITH IS STANDARDS (WHERE APPLICABLE) & BEST TRADE PRACTICES. ALL WORK MUST SATISFY THE REQUIREMENTS OF THE LOCAL AUTHORITIES.
 - WHITE WATER DESIGN STUDIO TO APPROVE ALL CONTRACTORS' SETTINGS OUT & ALL CO-ORDINATION SHOP DRAWINGS PRIOR TO ALL MANUFACTURERS, CONTRACTORS, INSTALLERS & SPECIALISTS TO BE RESPONSIBLE FOR ENSURING THAT ALL OF THEIR COMMENCEMENT OF INSTALLATION
 - WORKS FULLY COMPLY WITH THE REQUIREMENTS OF THE LOCAL AUTHORITIES & FIRE DEPARTMENT & THAT ALL SAFETY STANDARDS ARE MET THROUGHOUT.
 - ALL FIT-OUT CONTRACTORS & SPECIALISTS TO PREPARE FULL SHOP DRAWINGS WITH SPECIFIC REFERENCE TO SITE CONDITIONS FOR WHITE WATER DESIGN STUDIO APPROVAL PRIOR TO MANUFACTURE & INSTALLATION AS APPROPRIATE TO THEIR TASK.

KEY PLAN :

AMMENDMENTS :

S.NO.	REV.DATE	DESCRIPTION

DRAWING NO : 18

DRAWING TITLE :
FURNITURE NOMENCLATURE LAYOUT

LOCATION :
LEVEL F-WEST-HYDERABAD

DATE : 16-03-2024
SCALE : NTS
DRN. BY : PRATIKSHA
CHKD. BY : QAISAR

PROJECT :
PH- LEVEL F- WEST-HYDERABAD

CLIENT :
TRAVEL FOOD SERVICES




HEAD OFFICE:-
Anchorage, off Govandi Station Rd
Near Amarnath Patil Ground, Govandi-(E)
Mumbai 400 088
TEL: +91 22 6740 7640.
Email: studio@whitewaterdesign.in



REFERENCE IMAGE FOR PYW CHAIR



REFERENCE IMAGE FOR GREY & WHITE RIB CHAIR

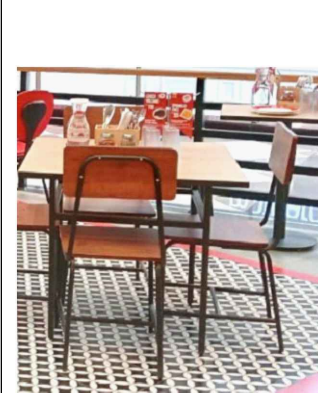

REFERENCE IMAGE FOR WOODEN HIGH CHAIR (WOODEN FINISH)



REFERENCE IMAGE FOR WOODEN LOW CHAIR



REFERENCE IMAGE FOR POUFFE