


LV DRAWING

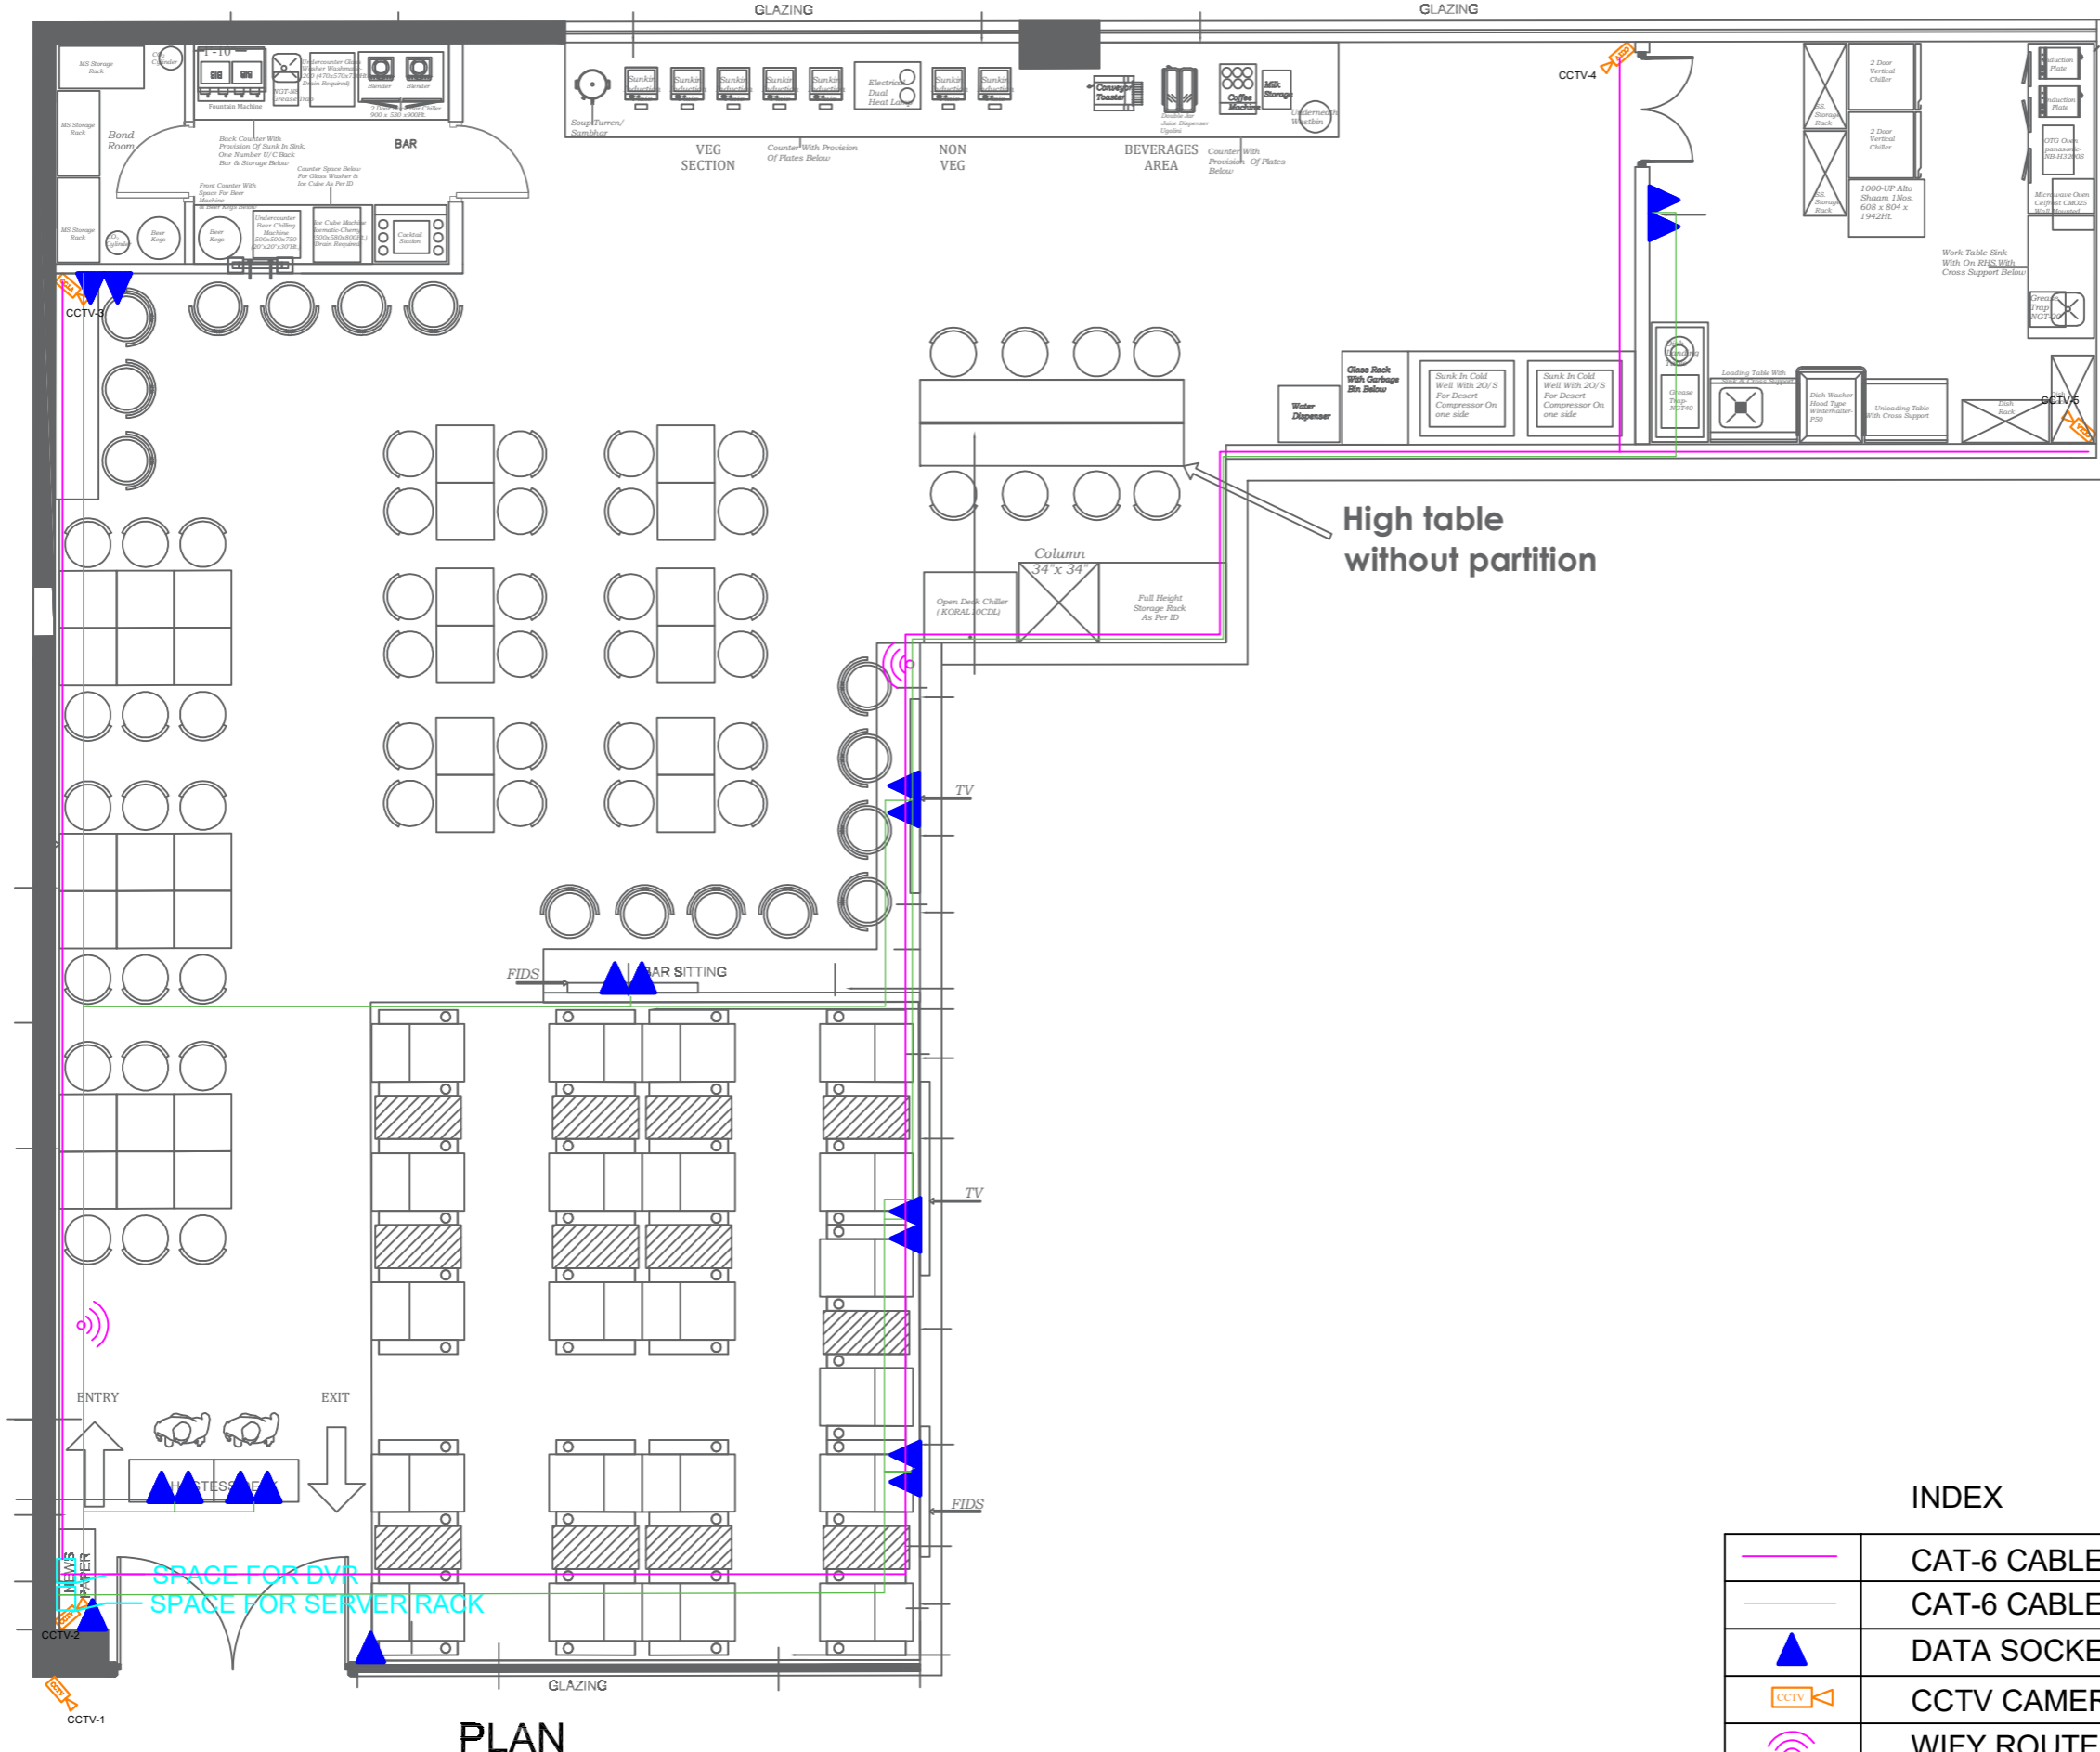

PLAN

INDEX

	CAT-6 CABLE
	CAT-6 CABLE
	DATA SOCKET
	CCTV CAMERA
	WIFY ROUTER

PROJECT :-
PROPOSED AIRPORT LOUNGE
AT DABOLIM AIRPORT, GOA.

NOTES

1. ALL DIMENSIONS ARE TO BE READ AND NOT TO BE MEASURED.
2. ALL DIMENSIONS ARE IN MILLIMETERS.
3. ANY AMBIGUITY IF FOUND SHALL BE BROUGHT TO THE NOTICE OF THE ARCHITECTS IMMEDIATELY.
4. ALL LEVELS ARE FINISHED LEVEL.
5. DETAILS AND SPECIFICATIONS OF ALL R.C.C. WORK SHALL BE CONSIDERED AS PER STRUCTURAL DRAWINGS.
6. THE ARCHITECT IS NOT RESPONSIBLE FOR ANY STRUCTURAL FAILURE.
7. ALL DIMENSIONS ARE FROM CLEAR R.C.C. AND MASONRY WORK.
8. ALL PARTITION WALLS ARE 115mm THICK.

REVISIONS

NO.	DATE	REMARKS
1.		
2.		

ISSUE OF PRINTS

CLIENT		CONSULTANT		CONTRACTOR	
DATE	NO.	DATE	NO.	DATE	NO.

CLIENT NAME:
TRAVEL FOOD SERVICES PVT. LTD.

SWITCHBOARD DETAILS DRG NO:-
2

SCALE :-
DATE :- 09-09-2024
DEALT :- AR.BHUPINDER
CHECKED :-

DESIGN BY :-
SPACE DESIGNERS PVT. LTD.

48, LASHKARIBAGH, BHOSLEWADI
NAGPUR-440017
PH-0712-2641011

spacedesignerspvtltd@gmail.com