




INHOUSE DESIGN

**COFFEE BOX
CART
@
GUWAHATI**

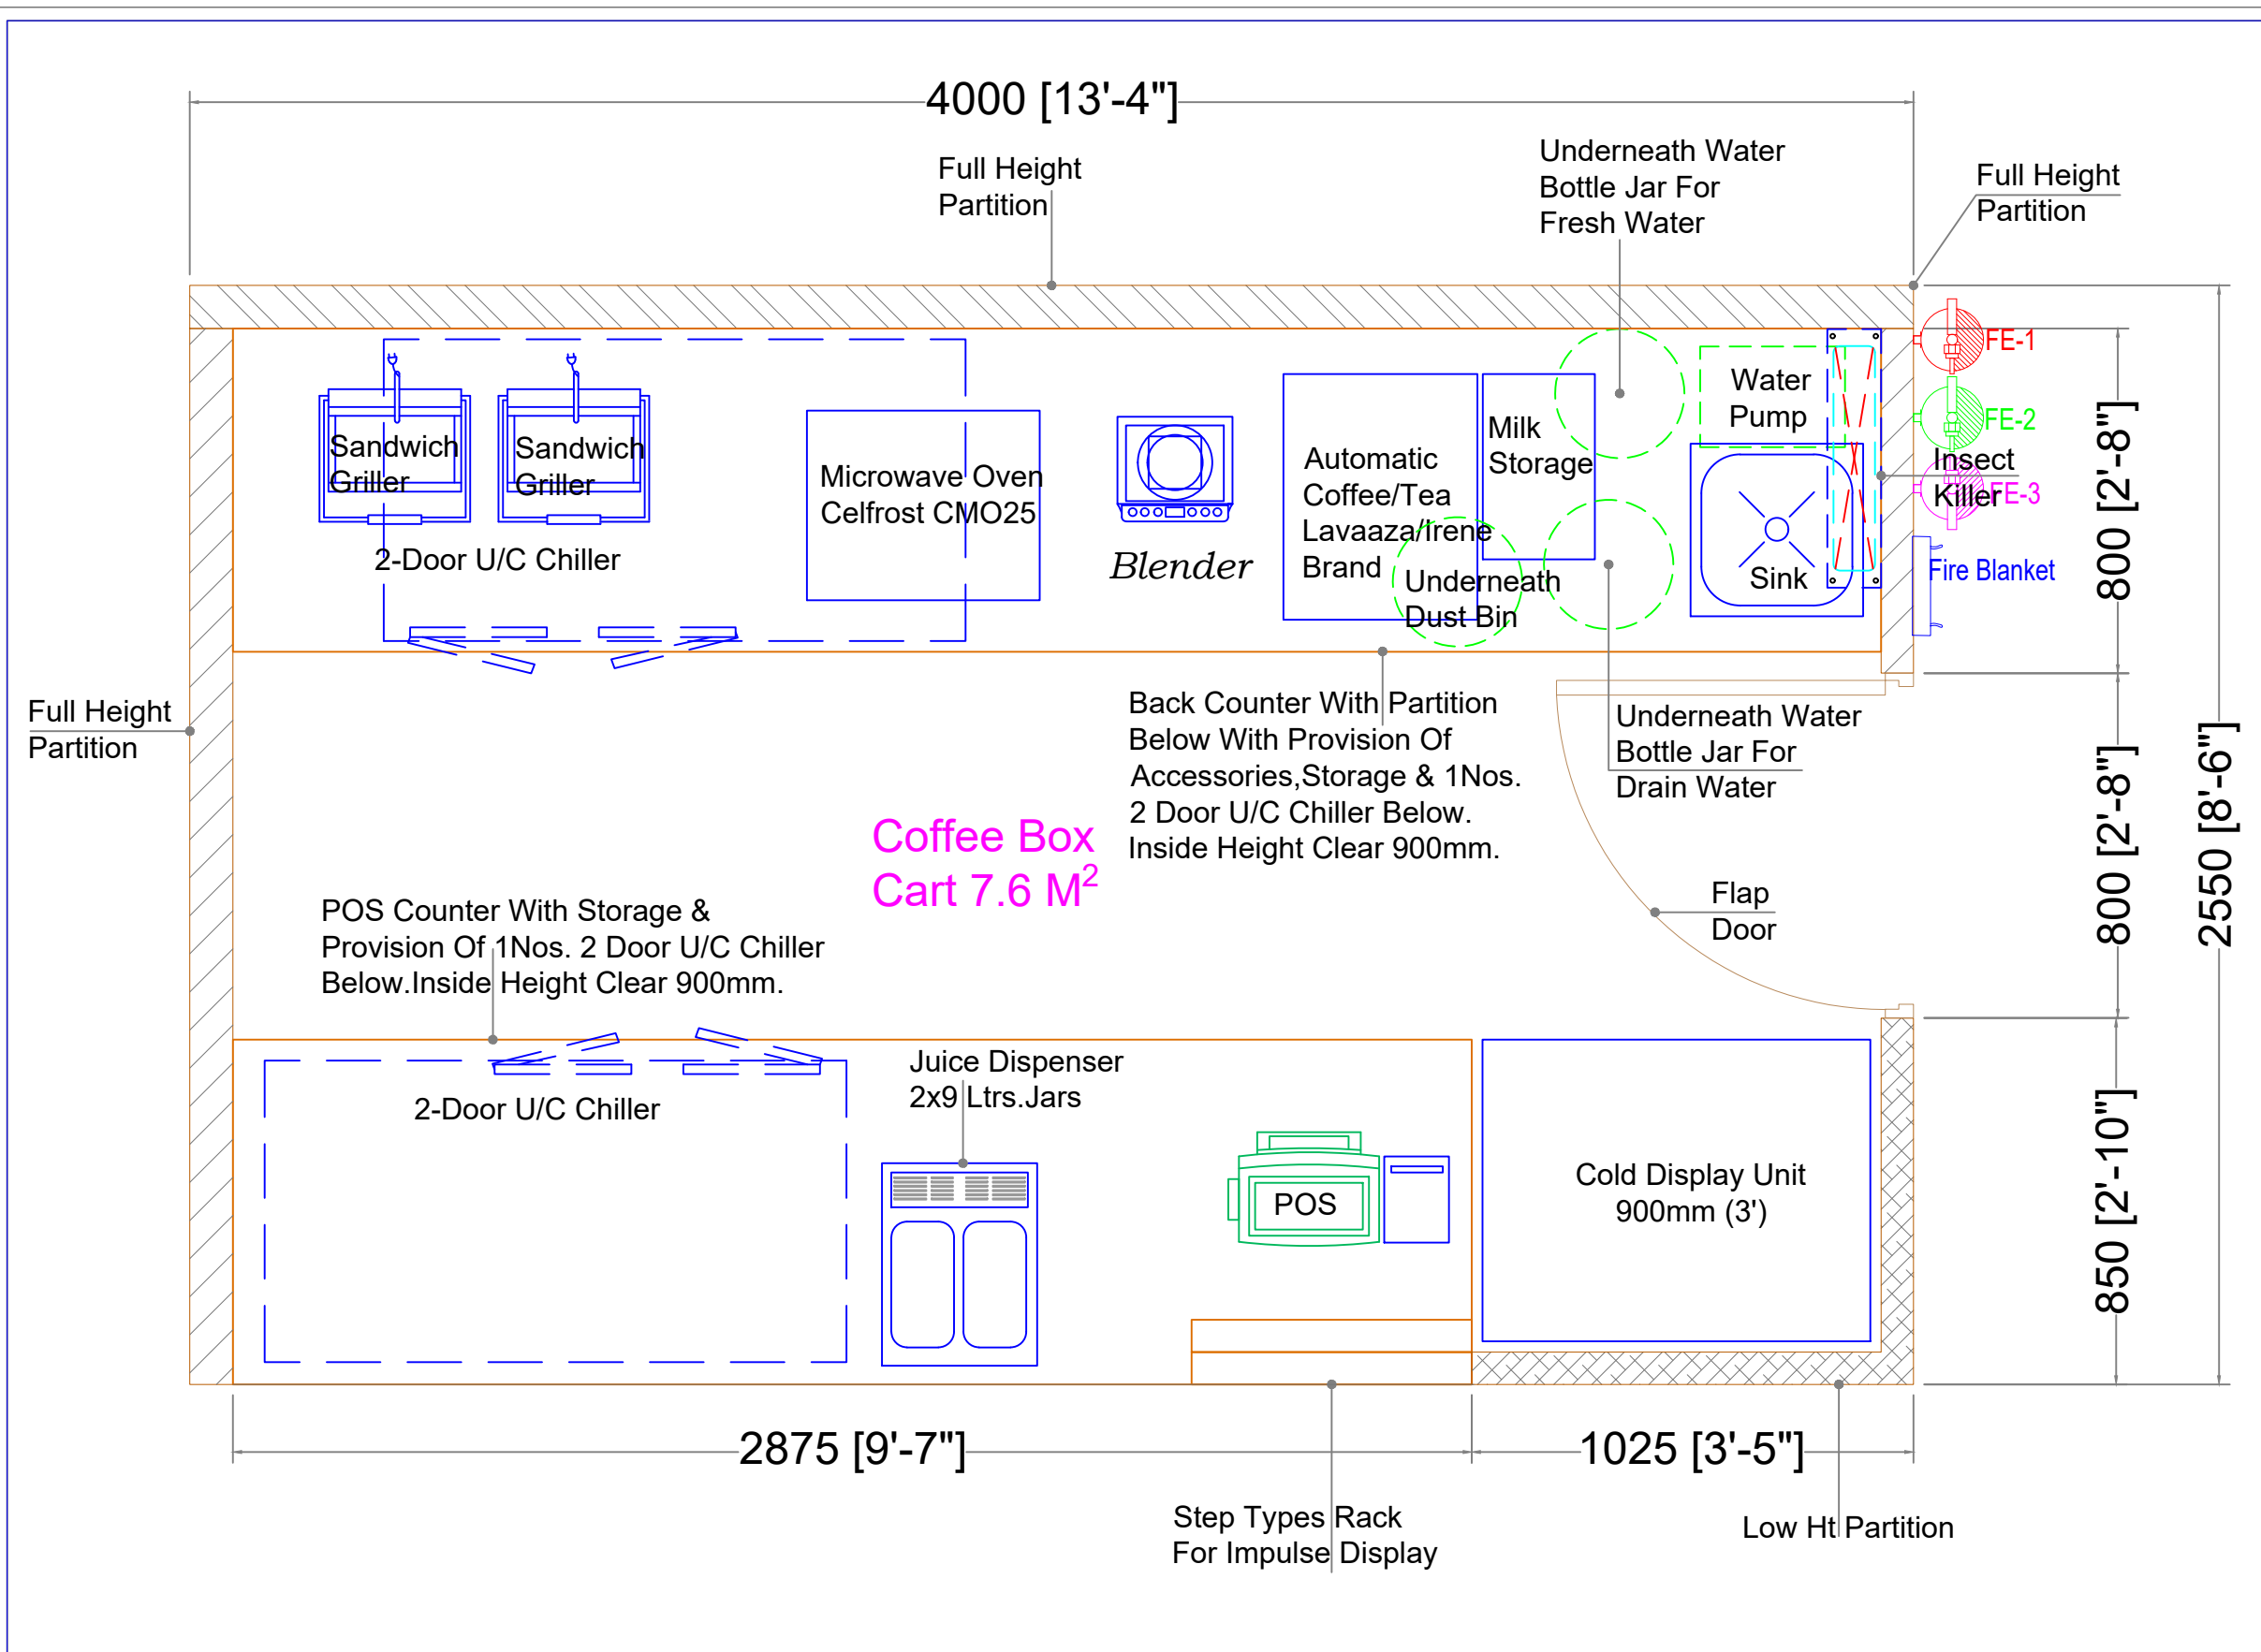

Coffee Box
Cart 7.6 M²


SYMBOL	DESCRIPTION	QTY.
FE-1	Fire Extinguisher ABC-4Kg	02 Nos.
FE-2	Fire Extinguisher CO ₂ -4.5Kg	02 Nos.
FE-3	Fire Extinguisher KType - 6Kg	01 Nos.
	Fire Blanket - 6' X 4'	02 Nos.

PROJECT	LOCATION	DRAWN BY	START DATE	CHK BY	DATE	REVISION No.	FINAL APPROVED	DRAWING	DRAWING NAME	SHEET NUMBER
COFFEE BOX CART	GUWAHATI	SAEED	17-01-24			-	DATE		EQUIP NAMING LAYOUT	01 OF 03
		DWG.No.	SCALE	REVISION DATE :						
		----	NTS.	-						



INHOUSE DESIGN

**COFFEE BOX
CART
@
GUWAHATI**

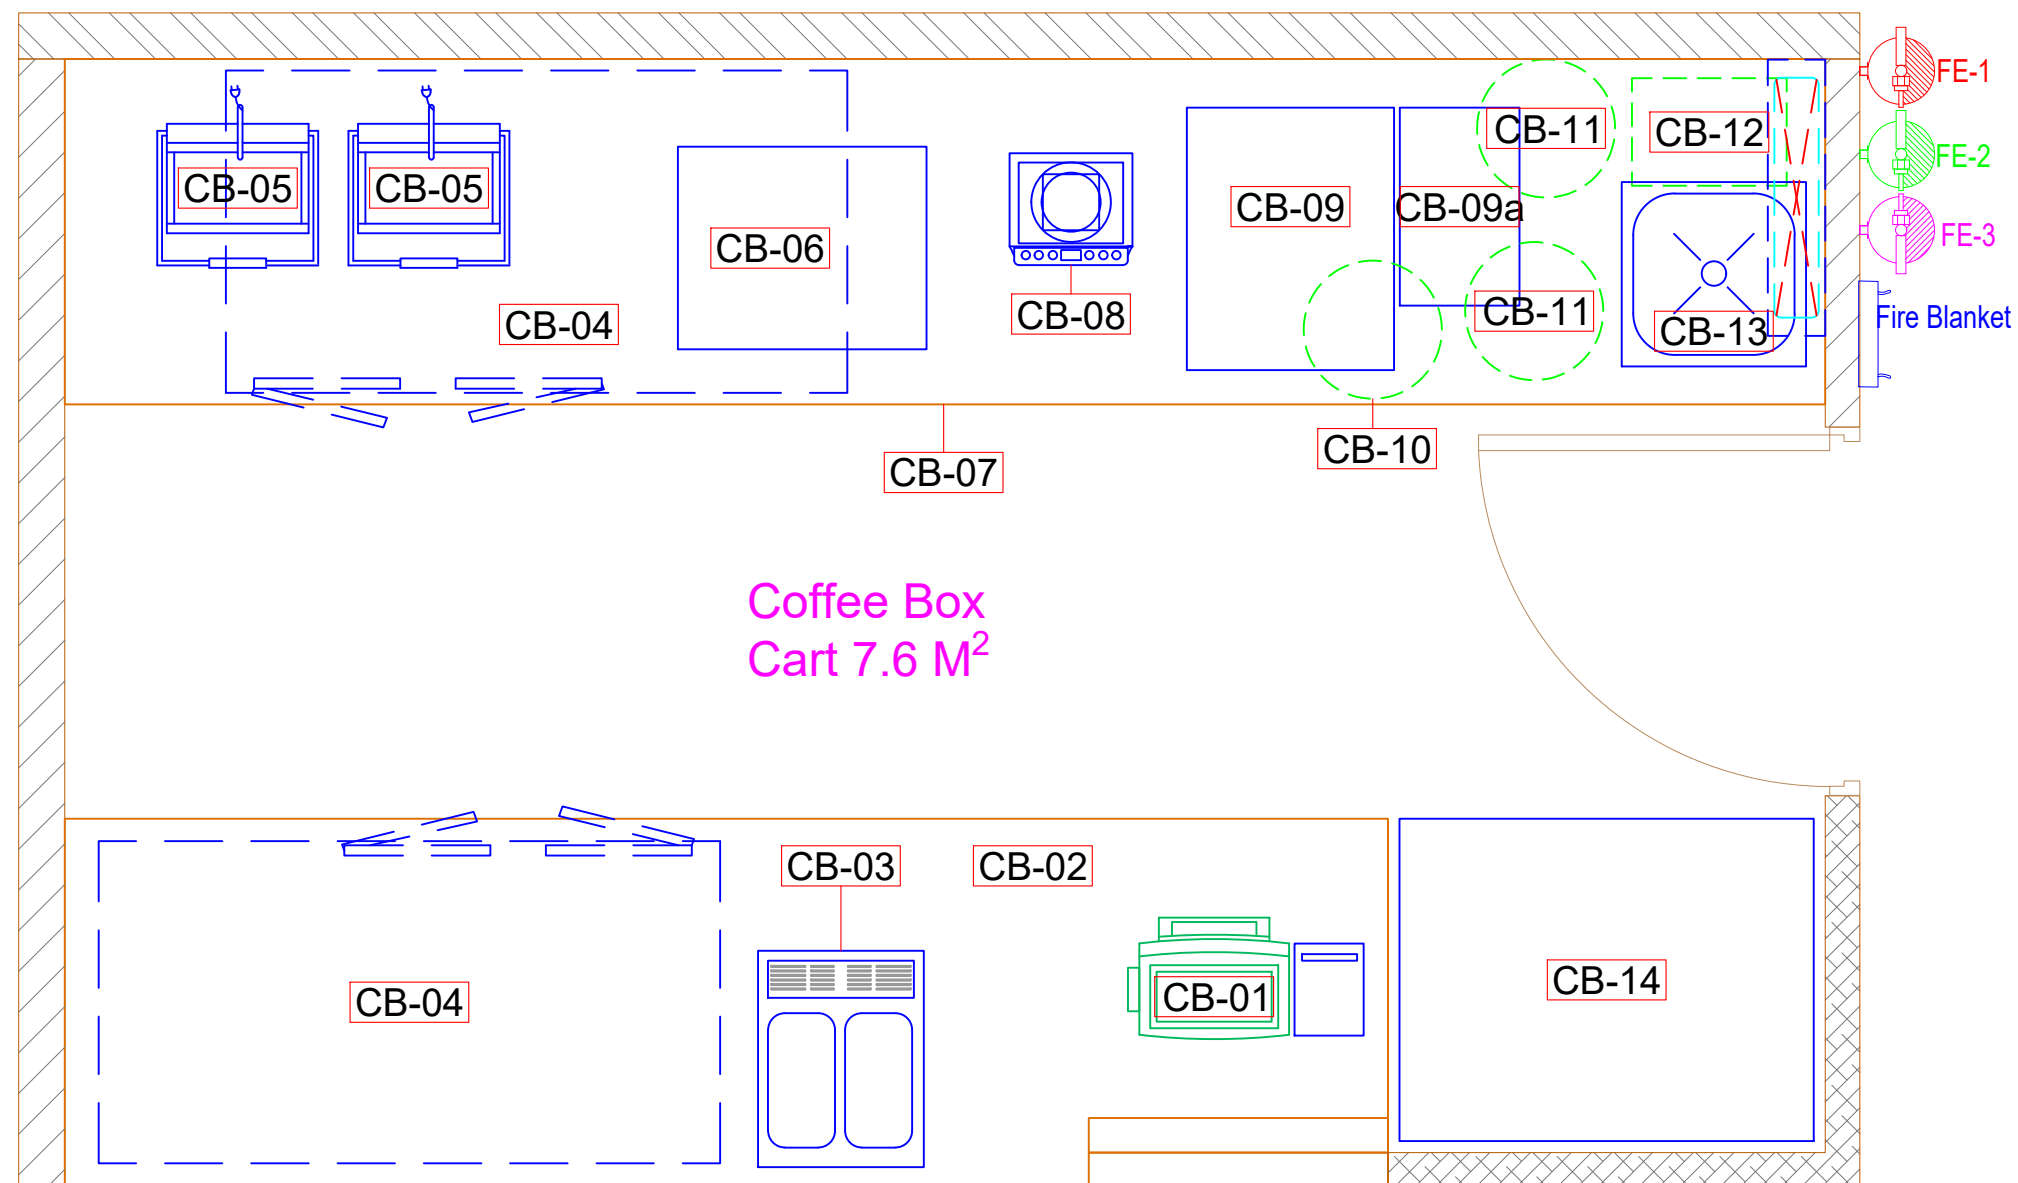


Coffee Box
Cart 7.6 M²

PROJECT	LOCATION	DRAWN BY	START DATE	CHK BY	DATE	REVISION No.	FINAL APPROVED	DRAWING	DRAWING NAME	SHEET NUMBER
COFFEE BOX CART	GUWAHATI	SAEED	17-01-24			-	DATE		EQUIP NUMBERING LAYOUT	
		DWG.No.		SCALE		REVISION DATE :				
		----		NTS.		-				



INHOUSE DESIGN

**COFFEE BOX
CART
@
GUWAHATI**

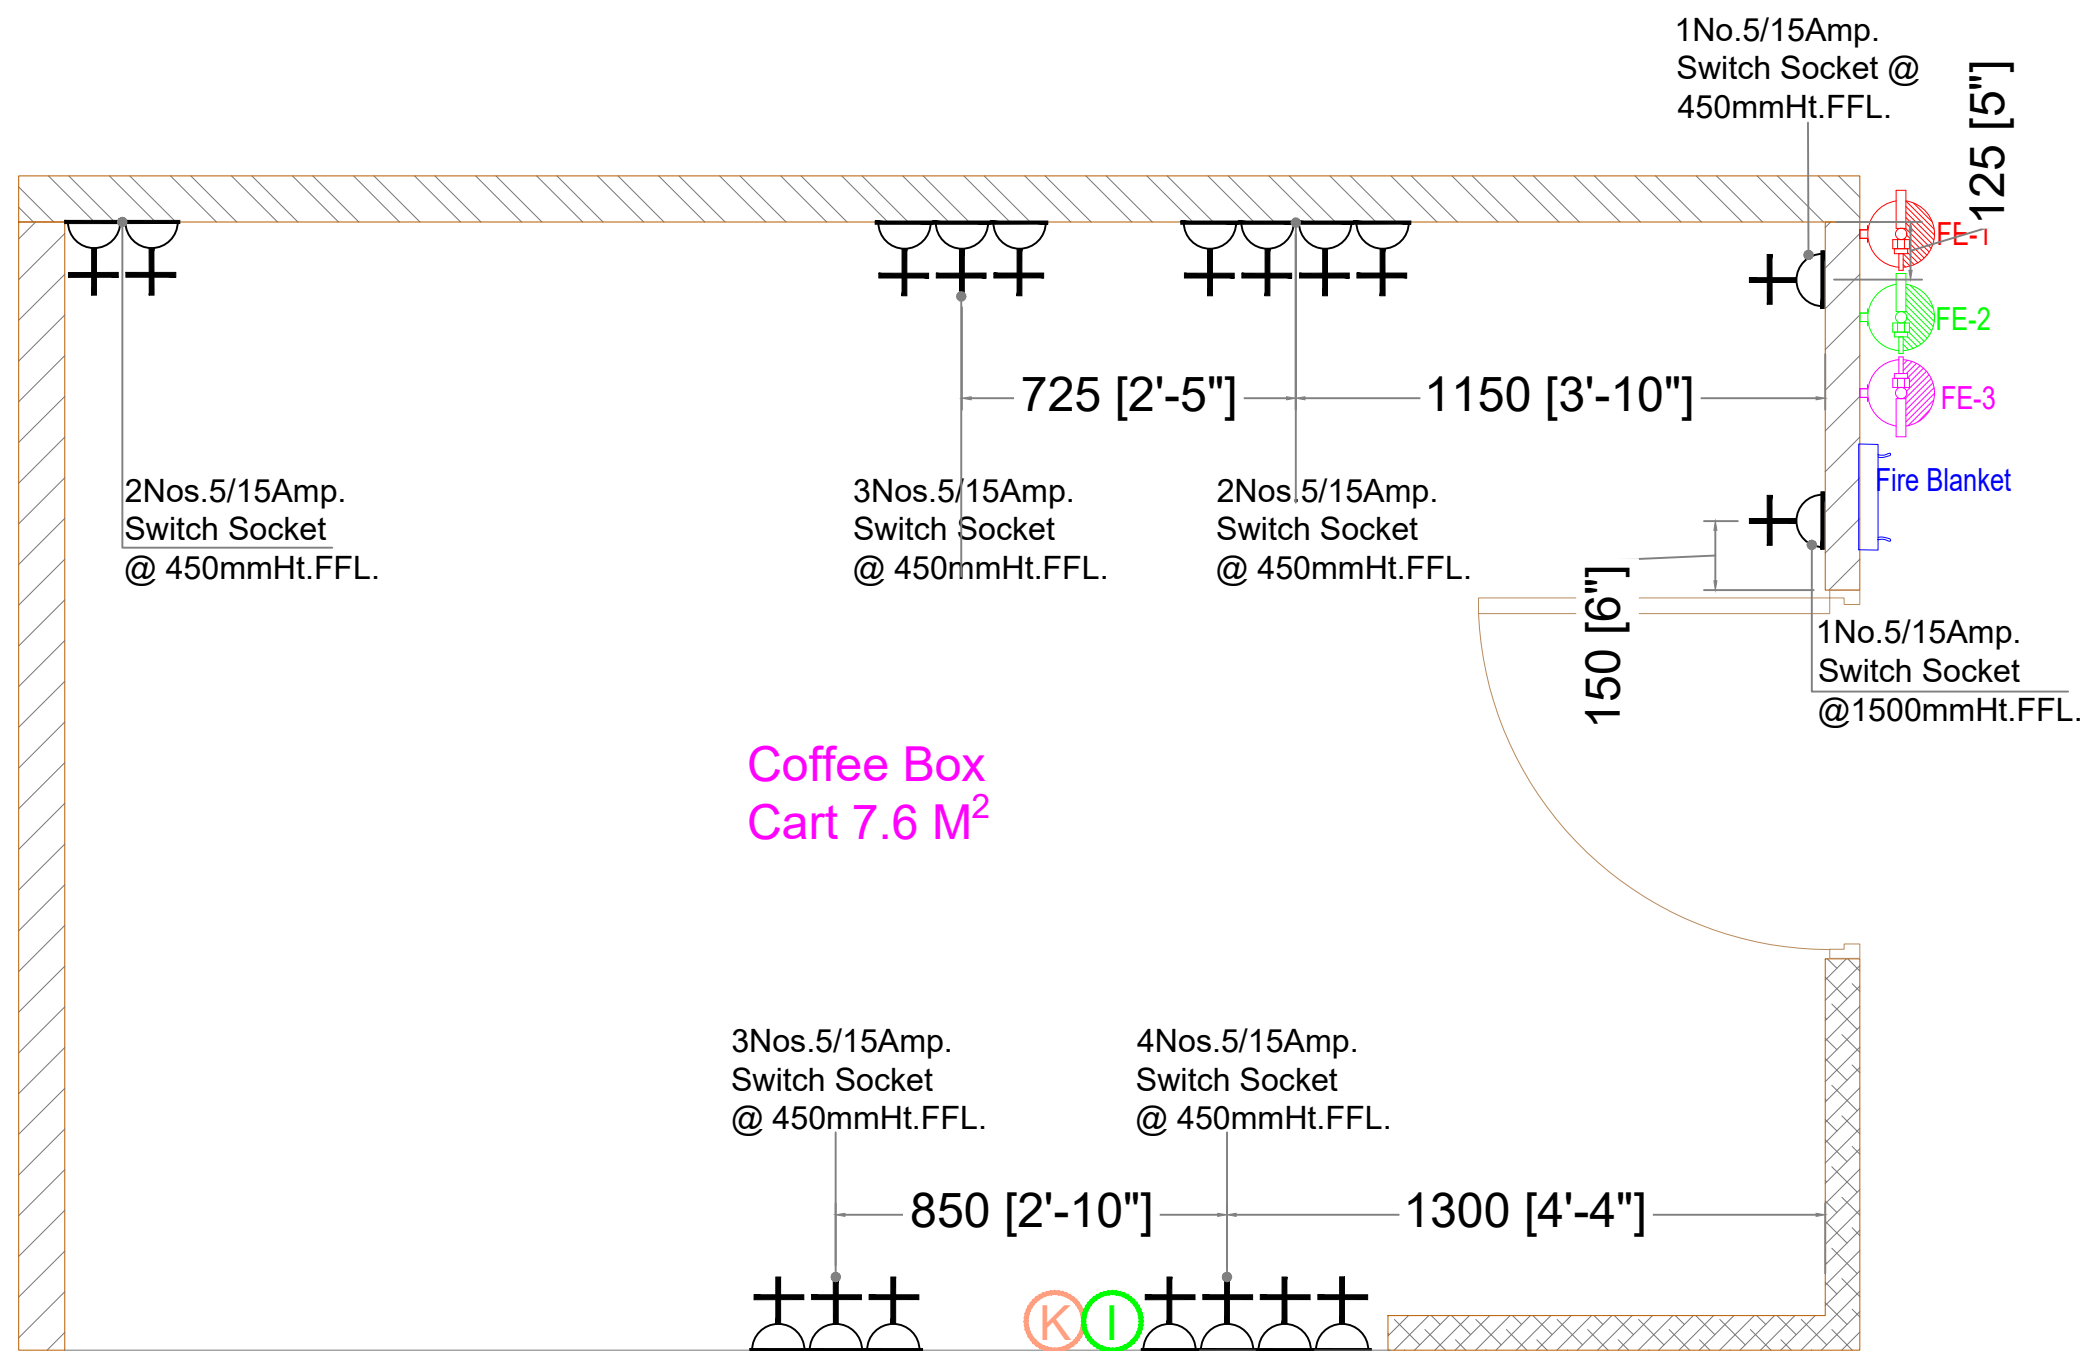

SYMBOL	DESCRIPTION	QTY.
FE-1	Fire Extinguisher ABC-4Kg	02 Nos.
FE-2	Fire Extinguisher CO ₂ -4.5Kg	02 Nos.
FE-3	Fire Extinguisher KType - 6Kg	01 Nos.
	Fire Blanket - 6' X 4'	02 Nos.

PROJECT	LOCATION	DRAWN BY	START DATE	CHK BY	DATE	REVISION No.	FINAL APPROVED	DRAWING	DRAWING NAME
COFFEE BOX CART	GUWAHATI	SAEED	17-01-24			-	DATE		ELECTRIC LAYOUT
		DWG.No.		SCALE		REVISION DATE :			
		----		NTS.		-			