
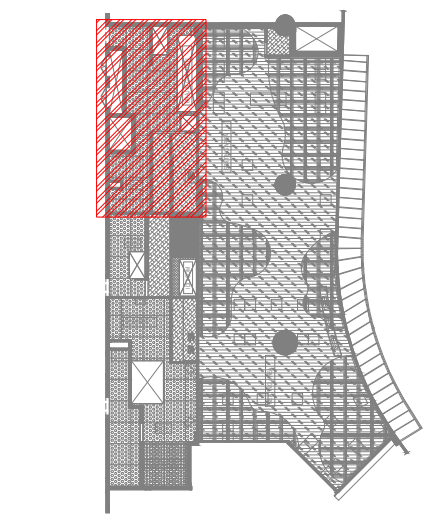


ALL DIMENSIONS MUST BE CHECKED ON SITE
INFORM THE ENGINEER OF ANY DISCREPANCIES PRIOR TO CONSTRUCTION

NOTES:
IRRESPECTIVE OF THE DRAWING(S), IT IS THE CONTRACTOR'S OBLIGATION AND RESPONSIBILITY THAT SHALL BE EXECUTED AND COMPLETED IN ACCORDANCE TO THE SPECIFICATION, DRAWING(S) AS WELL AS REQUIREMENT. THE SAID DRAWING(S) SHALL NOT RELIEVE CONTRACTOR FROM ITS OBLIGATION UNDER THE CONTRACT AND IN PARTICULAR FROM ITS RESPONSIBILITY IN RELATION TO THE INSTALLATION MATERIALS AND WORKMANSHIP AND WHERE RELEVANT FROM A DUTY TO SEEK APPROVAL FROM THE COMPETENT AUTHORITY.

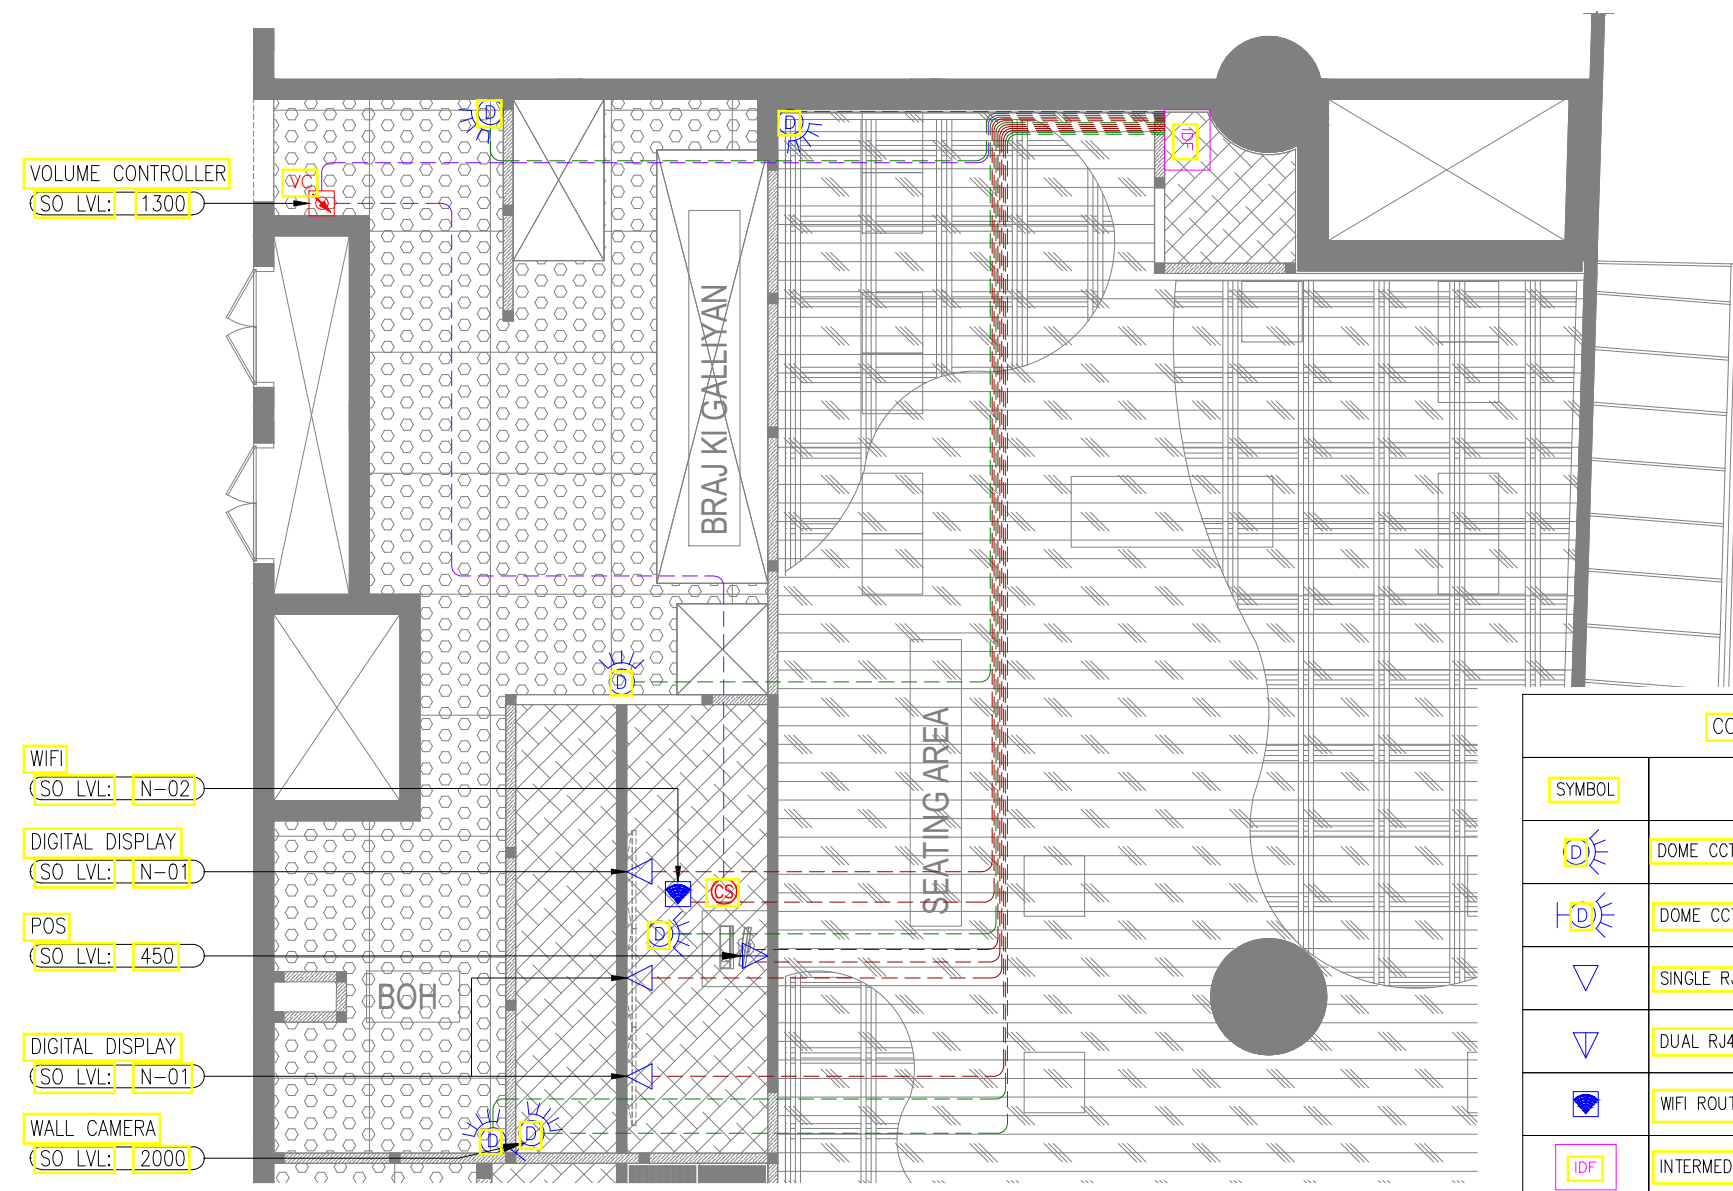

02 KEY PLAN
NTS

CCTV & DATA NETWORKING LEGENDS		
SYMBOL	DESCRIPTION	QTY
	DOME CCTV CAMERA - IP67 CEILING MOUNT	16
	DOME CCTV CAMERA - IP67 WALL MOUNT	02
	SINGLE RJ45 DATA OUTLET	11
	DUAL RJ45 DATA OUTLET	08
	WIFI ROUTER DATA OUTLET (RJ45)	03
	INTERMEDIATE DISTRIBUTION FRAME (DATA NETWORK)	02
	6W CEILING SPEAKER	07
	VOLUME CONTROLLER	03
	CCTV CABLE	--
	DATA SYSTEM CABLE	--
	PUBLIC ADDRESS SYSTEM CABLE	--

- NOTES
- ALL DIMENSIONS & LEVEL ARE IN "MM" OR OTHERWISE MENTIONED.
 - ALL SWITCH / SOCKET / DATA OUTLET PLATE COLOR / FINISH TO BE MATCH WITH ARCHITECTURAL LAYOUT & ARCHITECT APPROVAL TO BE TAKEN PRIOR TO PRODUCT PROCUREMENT.
 - THE CABLE ROUTING SHOWN IN THE DIAGRAM IS INDICATIVE SCHEMATIC ONLY. ACTUAL ROUTING IS TO BE DONE AS PER SITE CONDITION AND ALSO COORDINATE WITH OTHER SERVICES.
 - ONLY FIXED TYPE CAMERA SHALL BE USED. NO PAN / TILT TYPE CAMERA IS ALLOWED.
 - ONLY CABLING & CONTAINMENT (POWER & DATA) PROVISION FOR CCTV CAMERAS & WIFI ROUTER POINTS TO BE PROVIDED. CCTV CAMERA & WIFI ROUTER ARE SCOPE OF CLIENT.
 - ALL CONDUITING TO BE EMT OR AS PER AIRPORT NORMS.
 - PA SYSTEM MUST BE INTEGRATE WITH AIRPORT ANNOUNCEMENT SYSTEM.
 - N-01: SOCKET OUTLETS TO BE FIXED WITH TV INSTALLATION FRAME / ROD.
 - N-02: SOCKET TO BE FIXED ON CEILING.

T00 09.12.24 ISSUED FOR TENDER TT AS
REV DATE DESCRIPTION DSN CHK



PROJECT
F03-07 DOMINOS, B.GALIYAN, IDLI
NOIDA INTERNATIONAL
AIRPORT LIMITED

DRAWING TITLE
CCTV, DATA & PA LAYOUT
BRAJ KI GALIYAN

SCALE 1:75 DATE 09.12.24 DESIGN TT A3 SHEET

STATUS
TENDER

ORG PROJECT NO DRAWING TYPE NUMBER REV
TFS XXXX ELEC E501 T00