


BOS - 4800mm
BOB - 4100mm

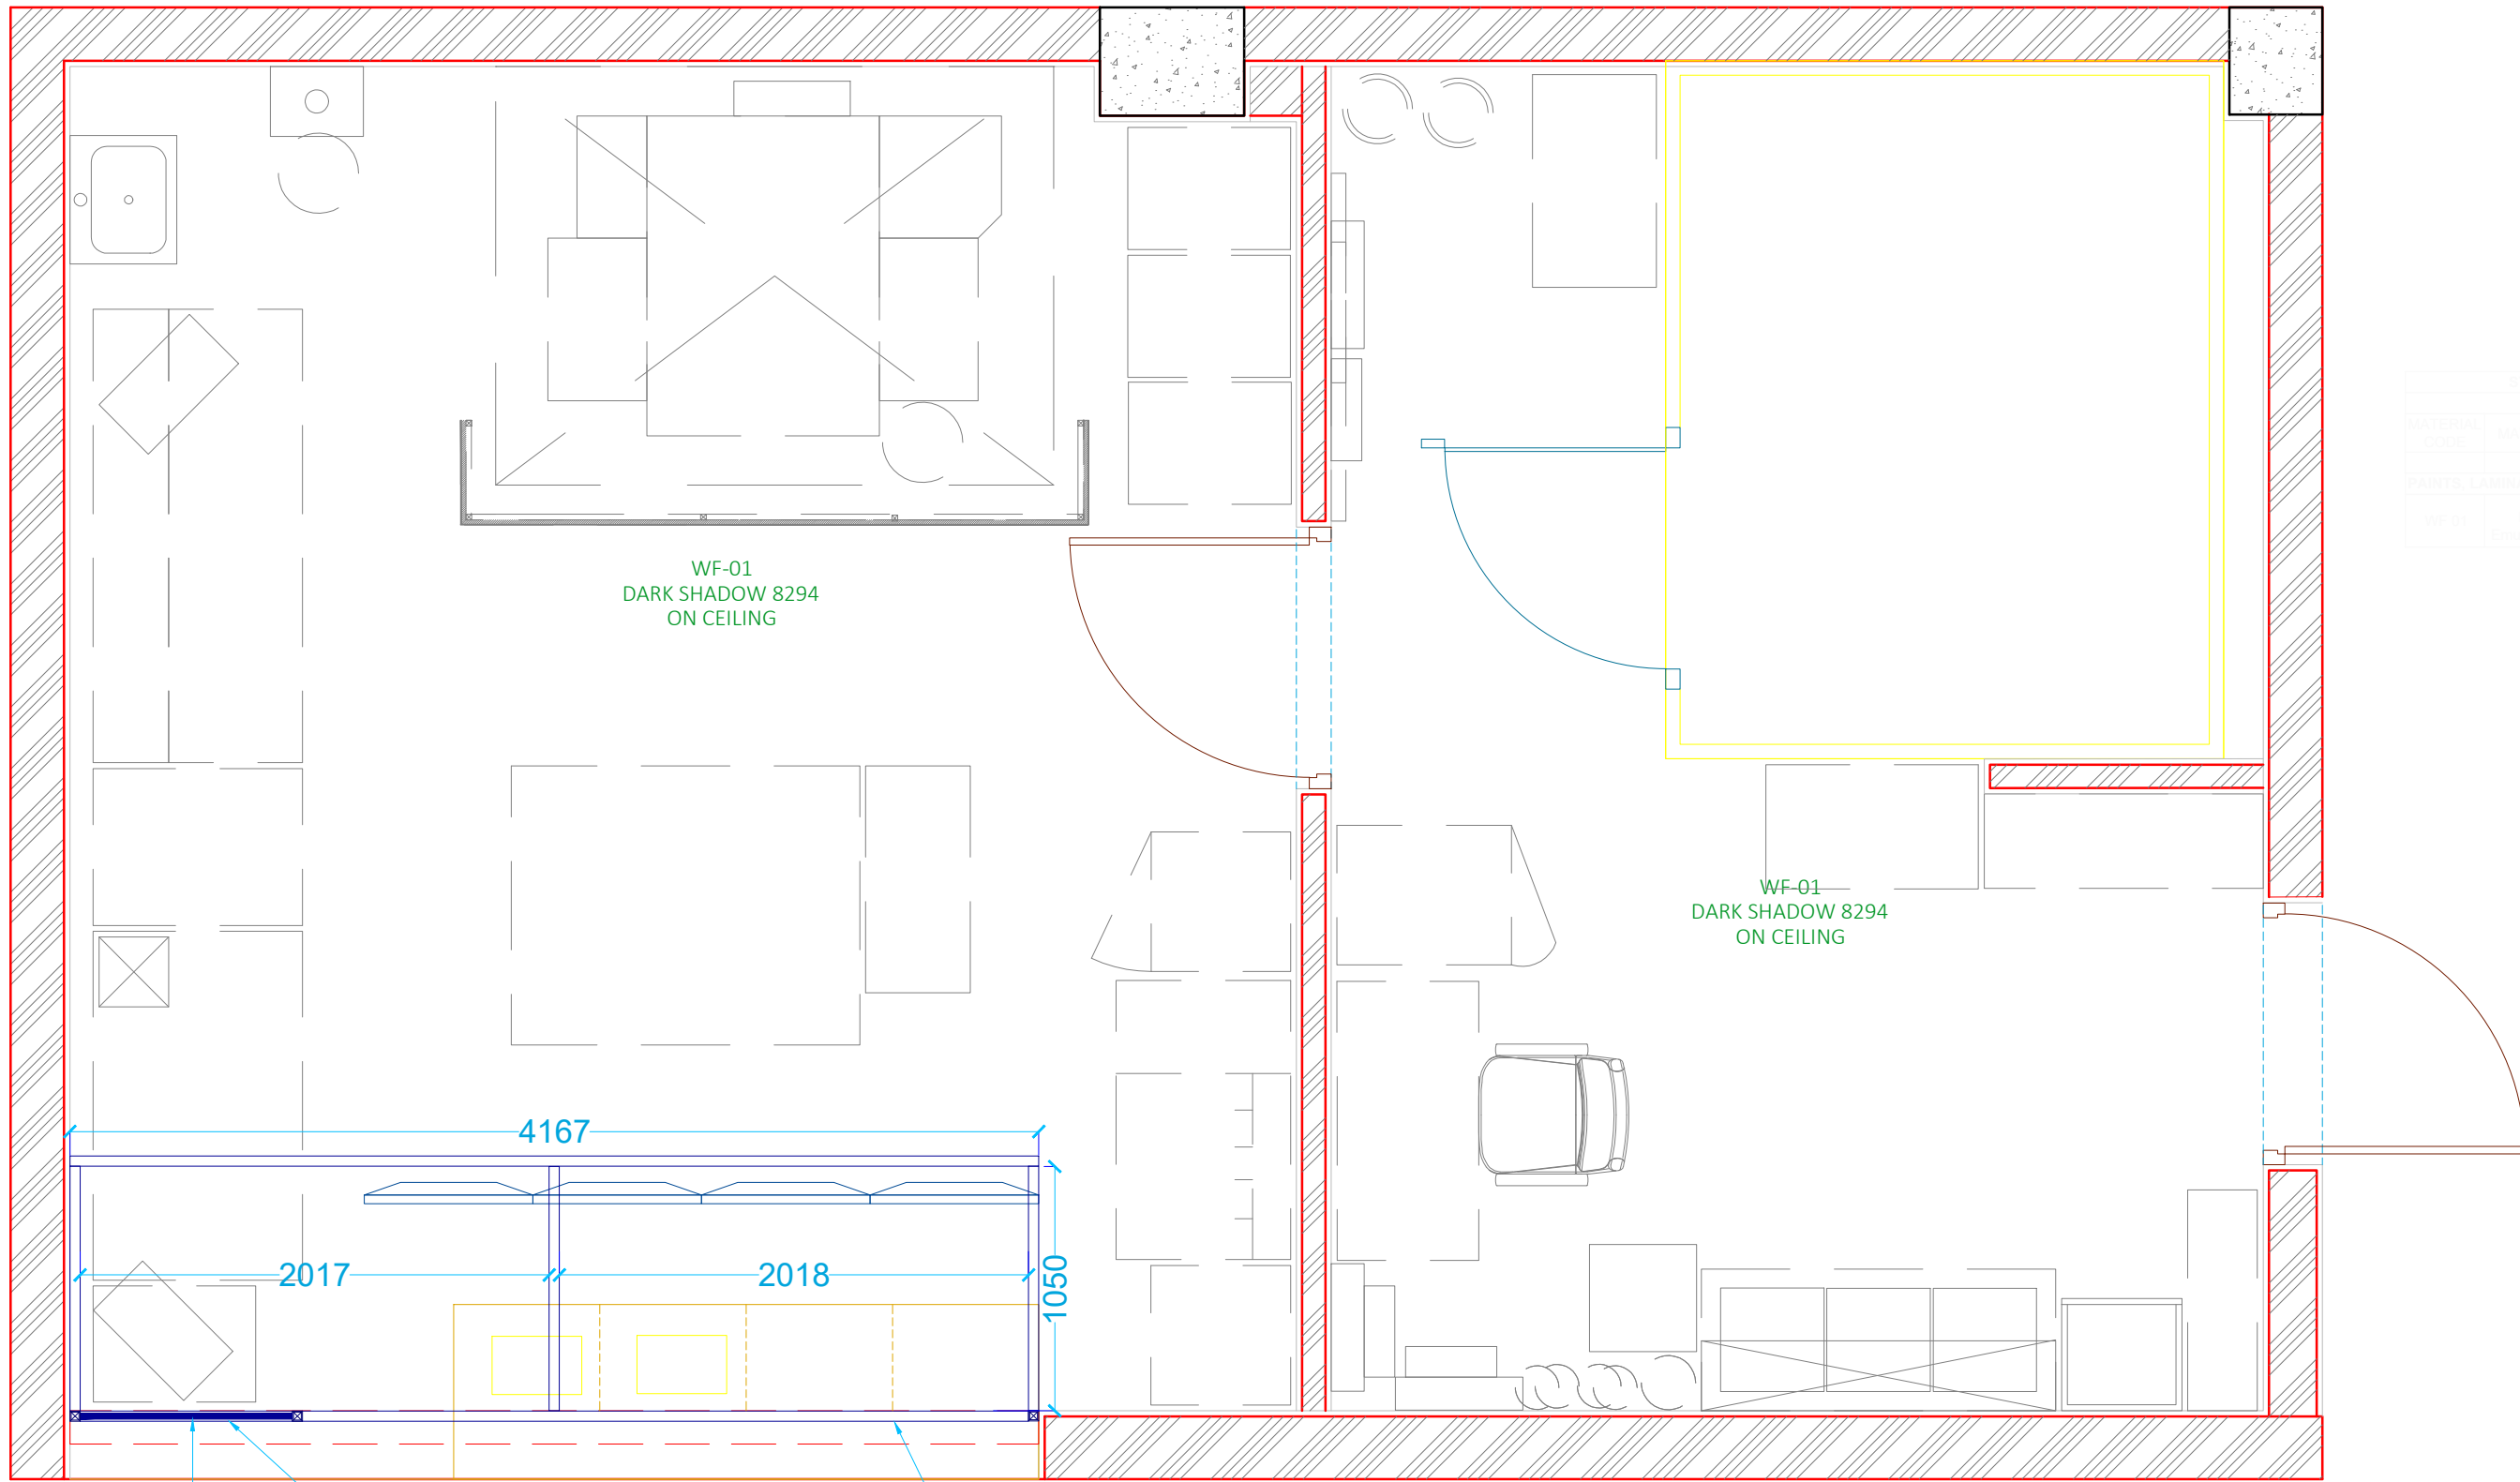

STANDARD SCHEDULE OF MATERIALS

MATERIAL CODE	MATERIALS	FINISH / COLOUR	SUPPLIER
PAINTS, LAMINATES & VENEER			
WF-01	Plastic Emulsion Paint	DARK SHADOW 8294 TO BE ON FALSE CEILING	Asian Paints



JUBILANT FOODWORKS LTD.
(DOMINO'S PIZZA INDIA LTD.)
LOGIX TECHNO PARK, PLOT NO. 5,
TOWER - D, 5th FLOOR,
SECTOR - 127, NOIDA-201304.
PHONE: 0120-4090500, 4090594.

THESE PLANS & SPECIFICATIONS AS WELL AS DOMINO'S NAME & LOGO, TRADEMARKS & DESIGNS ARE THE EXCLUSIVE PROPERTY OF JUBILANT COMPANY; ANY REPRODUCTION, MODIFICATION, DISCLOSURE AND/OR USE OF THESE MATERIALS (OR BY PORTION OF THEM) WITHOUT DOMINO'S PRIOR WRITTEN CONSENT IS STRICTLY PROHIBITED.

DISCLAIMER:
IN CASE OF ANY SITE DISCREPANCY,
PLEASE GET BACK TO CORPORATE
DESIGN TEAM

JUBILANT FOODWORKS
INDIA LTD.

PROJECT : **Faridkot**

ZONE : NORTH
COUNTRY : INDIA.

RESTAURANT NO.: .

TOTAL CARPET AREA : 600 SQ.F
CUSTOMER AREA : SQ.FT.
KITCHEN AREA : 427 SQ.F
BOH AREA : 173 SQ.F
NO. OF COVERS : .

BOTTOM OF SLAB : mm
BOTTOM OF BEAM : mm
SHUTTER OPENING HT.:----


DRAWN BY : VARUN

CHECKED BY :

ISSUED ON : 20-12-2022

REVISION NO.	REVISION DATE
1	29-12-20
2	04-01-20
3	06-01-20
4	-2022

REMARKS :
SCALE : NOT TO SCALE.

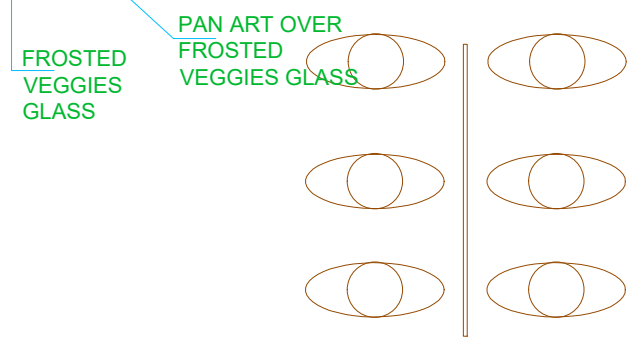

40MM X40 MM M.S. HOLLOW
PIPE STRUCTURE
SUSPENDED FROM SLAB,
FINISHED WITH APPROVED
SHADE OF MATT FINISH
POWDER COAT

