

PROJECT
AIRPORT,
DELHI


CLIENT
TACO BELL

NOTE:

THIS DRAWING & DESIGN IS THE COPYRIGHT OF THE DESIGNER. NO PORTION MAY BE REPRODUCED WITHOUT THE WRITTEN PERMISSION OF THE DESIGNERS

1. ALL DIMENSIONS ARE INCLUDING FINISHES
2. DO NOT SCALE DRAWING. ONLY MENTIONED DIMENSIONS ARE TO BE CONSIDERED.
3. ALL DIMENSIONS MUST BE CHECKED BEFORE COMMENCING WORK ON SITE.
4. ANY DISCREPANCIES SHALL BE BROUGHT UNDER THE NOTICE OF ARCHITECTS PRIOR COMMENCEMENT OF WORK.

FRESH / EXHAUST AIR DUCT
ONE ABOVE OTHERS

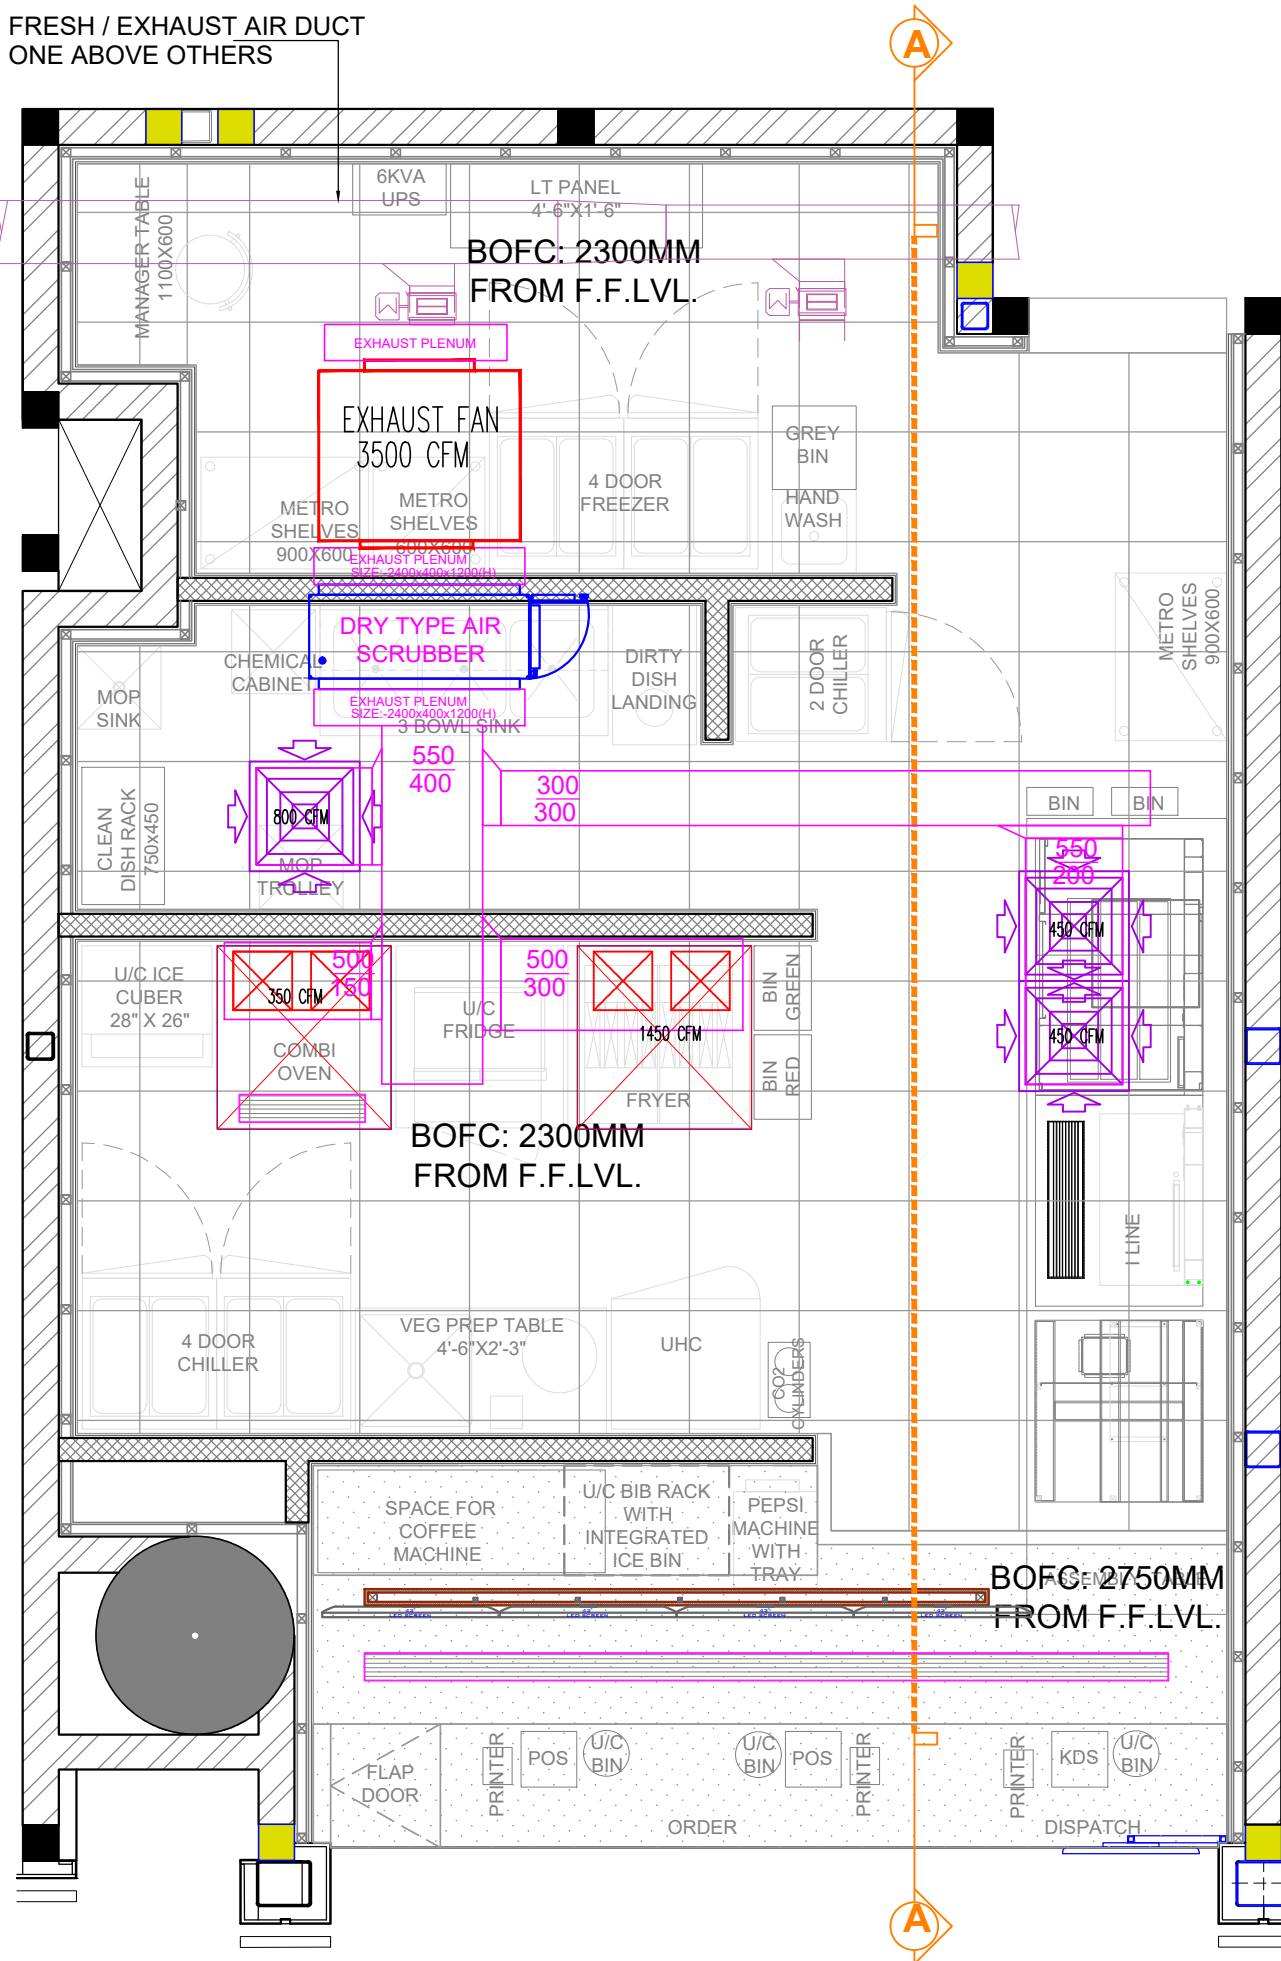

DISH WASH
600x600 EXHAUST
DIFFUSER, 800 CFM

INLINE MACHINE
2#600x600 EXHAUST AIR
DIFFUSER WITH VCD
450 CFM EACH

FRYER
1450 CFM
2#350x350 OPENING IN
HOOD WITH VCD

COMBI OVEN
350 CFM EXHAUST
350x350 OPENING IN
HOOD WITH VCD

COUNTER AREA

REVISION

S.NO.	REMARKS	DATE
1	REV 1	00/00/00
2	REV 2	00/00/00
3	REV 3	00/00/00
4	REV 4	00/00/00
5	REV 5	00/00/00
6	REV 6	00/00/00
7	REV 7	00/00/00
8	REV 8	00/00/00

ARCHITECT / INTERIOR DESIGN



CONSULTANT

CONSULTANT

RELEASE FOR

INFORMATION | TENDER | CONSTRUCTION | AS BUILT

TITLE

EXHAUST LAYOUT

DATE	06-12-2023
SCALE	NTS
DRAWN BY	COSNULTANT
CHECKED BY	AR. ANKIT
PRINTED BY	-
DWG. NO.	WD-D-17