

PROJECT
T1 AIRPORT,
DELHI

CLIENT
TACO BELL


NOTE:
THIS DRAWING & DESIGN IS THE COPYRIGHT OF THE DESIGNER. NO PORTION MAY BE REPRODUCED WITHOUT THE WRITTEN PERMISSION OF THE DESIGNERS

1. ALL DIMENSIONS ARE INCLUDING FINISHES
2. DO NOT SCALE DRAWING. ONLY MENTIONED DIMENSIONS ARE TO BE CONSIDERED.
3. ALL DIMENSIONS MUST BE CHECKED BEFORE COMMENCING WORK ON SITE.
4. ANY DISCREPANCIES SHALL BE BROUGHT UNDER THE NOTICE OF ARCHITECTS PRIOR COMMENCEMENT OF WORK.

REVISION

S.NO.	REMARKS	DATE
1	REV 1	
2	REV 2	
3	REV 3	
4	REV 4	
5	REV 5	
6	REV 6	
7	REV 7	
8	REV 8	

ARCHITECT / INTERIOR DESIGN

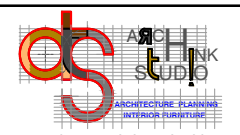

FLAT NO. 13, DDA SFS FLATS, POCKET-1,
SECTOR 6, DWARKA, NEW DELHI - 110075.
EMAIL: info@atds@gmail.com, reetds@atds@gmail.com
Ph: 011-35559249, MOB: 9910315171, 9711400028

CONSULTANT


CONSULTANT

RELEASE FOR

INFORMATION	TENDER	CONSTRUCTION	AS BUILT

TITLE
PLUMBING DETAIL
(INSPECTION CHAMBER & GRATING CHAMBER)

DATE	26-10-2023
SCALE	NTS
DRAWN BY	AR. MANISH
CHECKED BY	AR. ANKIT
PRINTED BY	-
DWG. NO.	WD-D-04 B

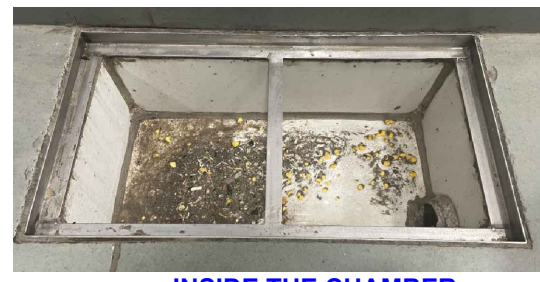



INSIDE THE CHAMBER



FIXED SS PERFORATED SHEET



SS OPEN GRATING (560X300X25)

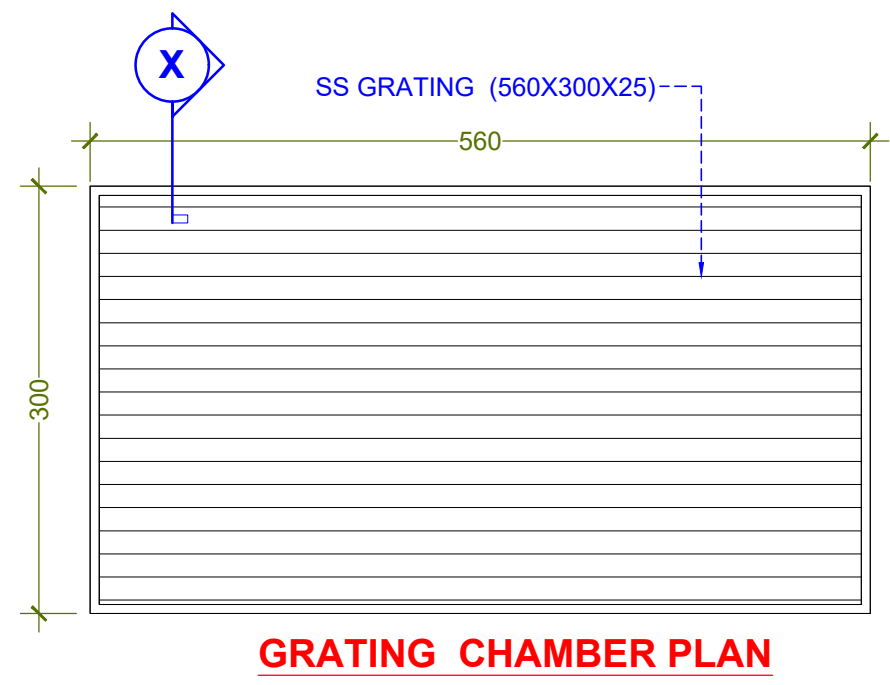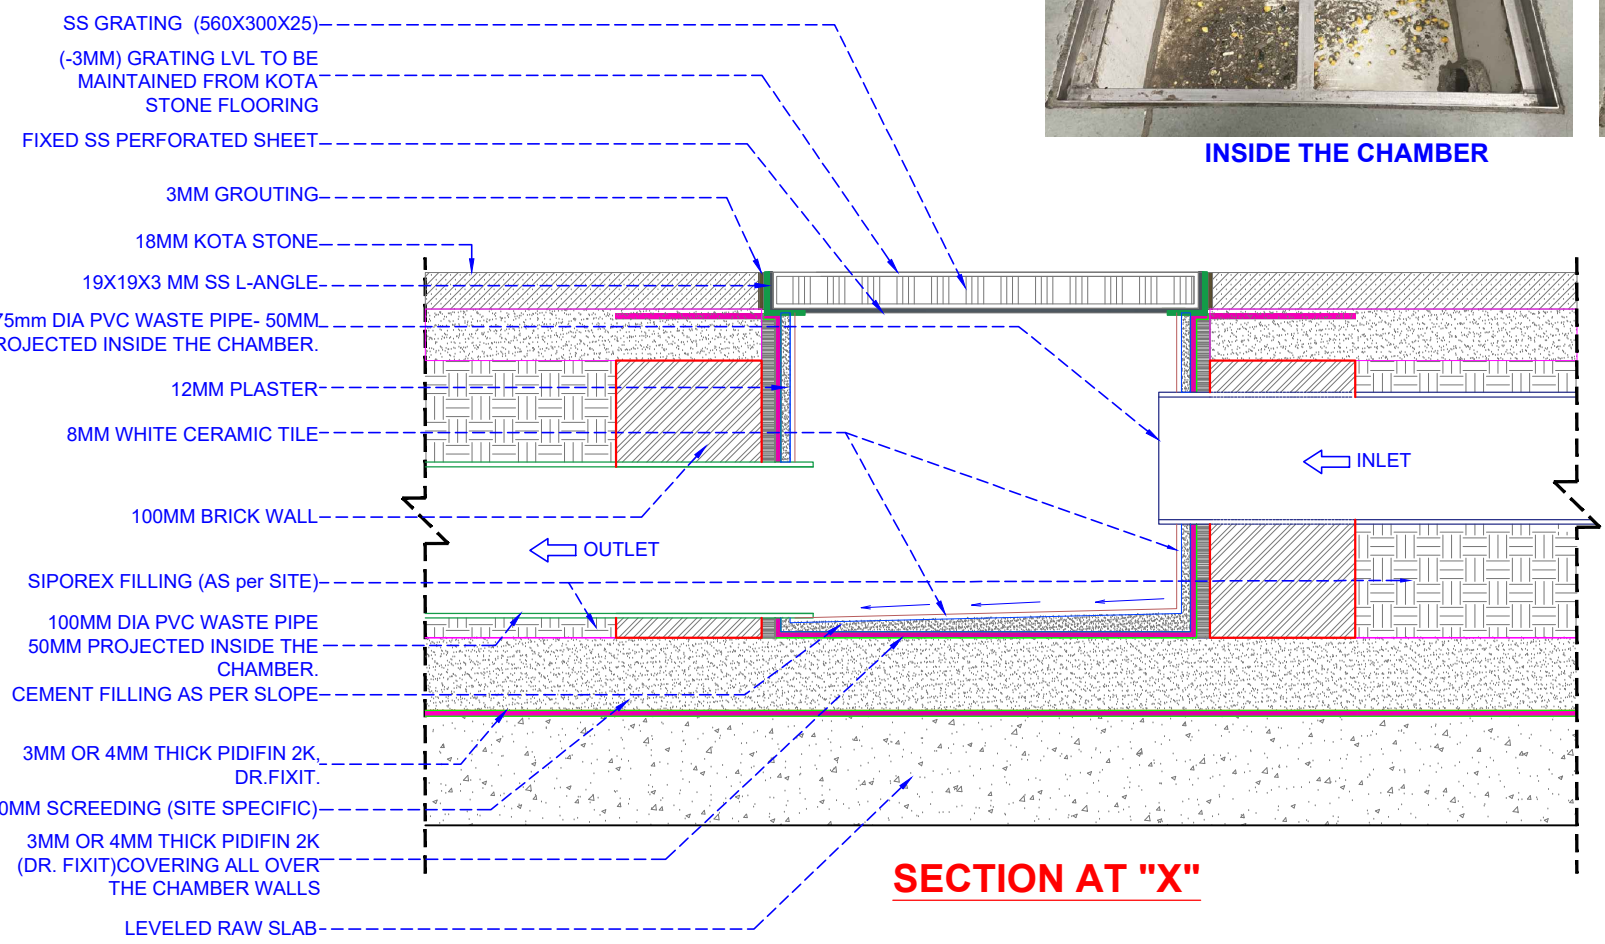



INSIDE THE CHAMBER



FIXED SS PERFORATED SHEET



SS COVER (375X375X25)

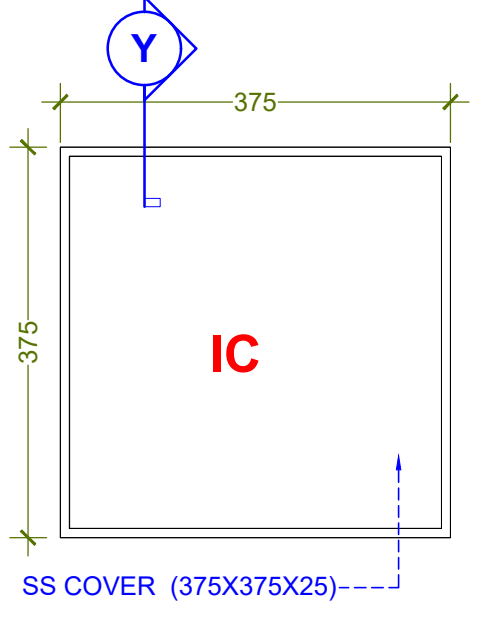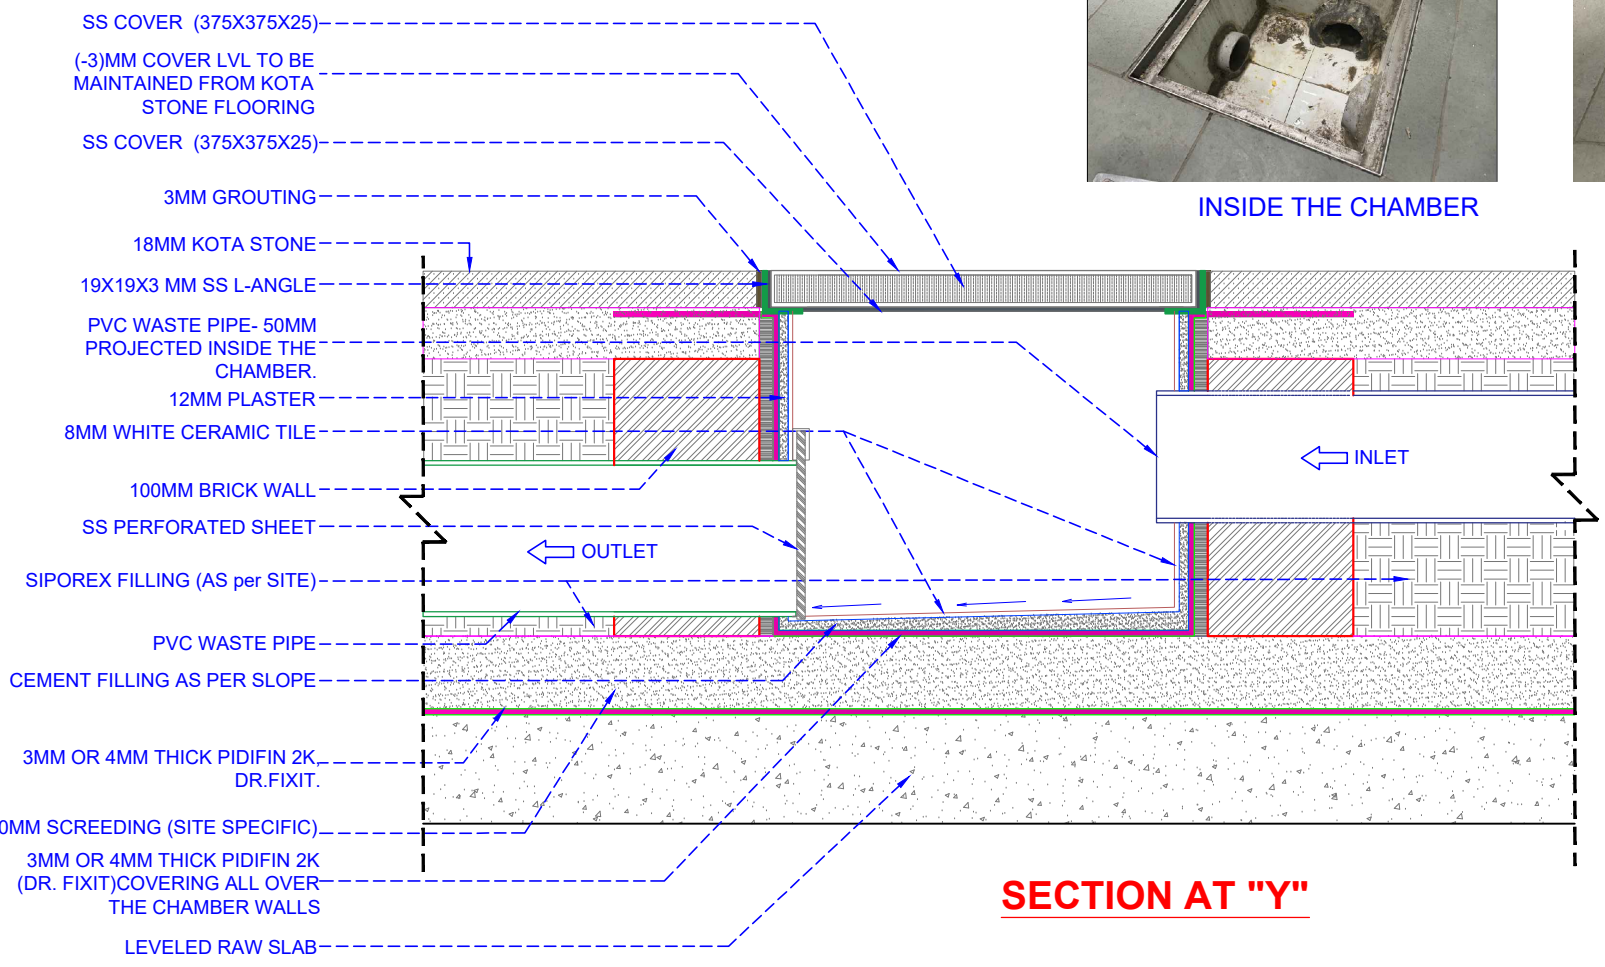

CHECK POINTS

- ROUTING AND SLOPE CONSIDERED WITH RESPECT TO LEVEL RAISED.
- LOCATION OF GRATINGS.
- MAXIMUM THREE PIPES (INLET+OUTLET) IN ONE CHAMBER
- ROUTING OF PYTHON AND ITS CROSSING WITH ANY OTHER DRAINAGE PIPE.
- AVAILABLE DRAIN OUT LET INVERT LEVEL.
- ALL PIPES TO PROJECT MINIMUM 50MM INSIDE THE CHAMBER TILE LINES.