

**PROJECT**  
AIRPORT,  
DELHI

**CLIENT**  
TACO BELL

**NOTE:**  
THIS DRAWING & DESIGN IS THE COPYRIGHT OF THE DESIGNER. NO PORTION MAY BE REPRODUCED WITHOUT THE WRITTEN PERMISSION OF THE DESIGNERS

1. ALL DIMENSIONS ARE INCLUDING FINISHES
2. DO NOT SCALE DRAWING. ONLY MENTIONED DIMENSIONS ARE TO BE CONSIDERED.
3. ALL DIMENSIONS MUST BE CHECKED BEFORE COMMENCING WORK ON SITE.
4. ANY DISCREPANCIES SHALL BE BROUGHT UNDER THE NOTICE OF ARCHITECTS PRIOR COMMENCEMENT OF WORK.

**CHECK POINTS:**


- 1) BLOCK WALL MARKING NEEDS TO BE MARKED ACCORDING TO CIVIL LAYOUT WITHOUT FINISHES.
- 2) WALL TO WALL DIFFERENCE SHOULD BE 2 INCH LESS WITH RESPECT TO CIVIL LAYOUT WITH FINISHES.

CIVIL WORK LEGEND	
LEGEND	DESCRIPTION
	EXISTING WALL
	100MM AAC WALL
	100 MM THK. BUND WALL

**REVISION**

S.NO.	REMARKS	DATE
1	REV 1	00/00/00
2	REV 2	00/00/00
3	REV 3	00/00/00
4	REV 4	00/00/00
5	REV 5	00/00/00
6	REV 6	00/00/00
7	REV 7	00/00/00
8	REV 8	00/00/00

**ARCHITECT / INTERIOR DESIGN**



ARCHITECTURE STUDIO  
FLAT NO-13 DDA SFS  
SLAT POCKET -1 SEC-6 DWARKA,  
NEW DELHI-110075  
EMAIL:-info@stha.com  
OFF-011-35559249,MOB-9910315171

**CONSULTANT**



**CONSULTANT**

**RELEASE FOR**

INFORMATION	TENDER	CONSTRUCTION	AS BUILT

**TITLE**  
CIVIL LAYOUT WITH FINISH

DATE	19-10-2023
SCALE	NTS
DRAWN BY	ANKITA
CHECKED BY	AR. ANKIT
PRINTED BY	-
DWG. NO.	WD-D-05 B

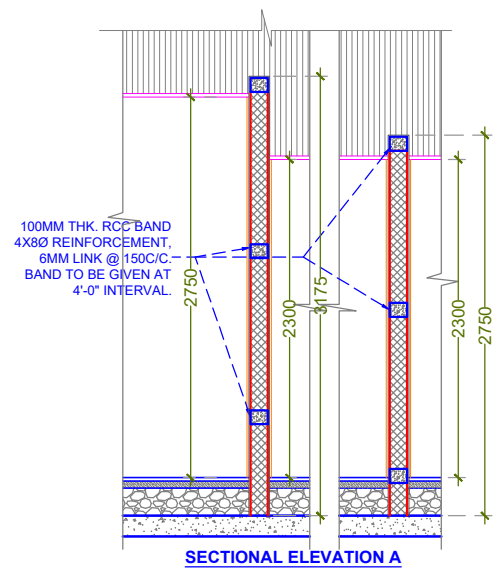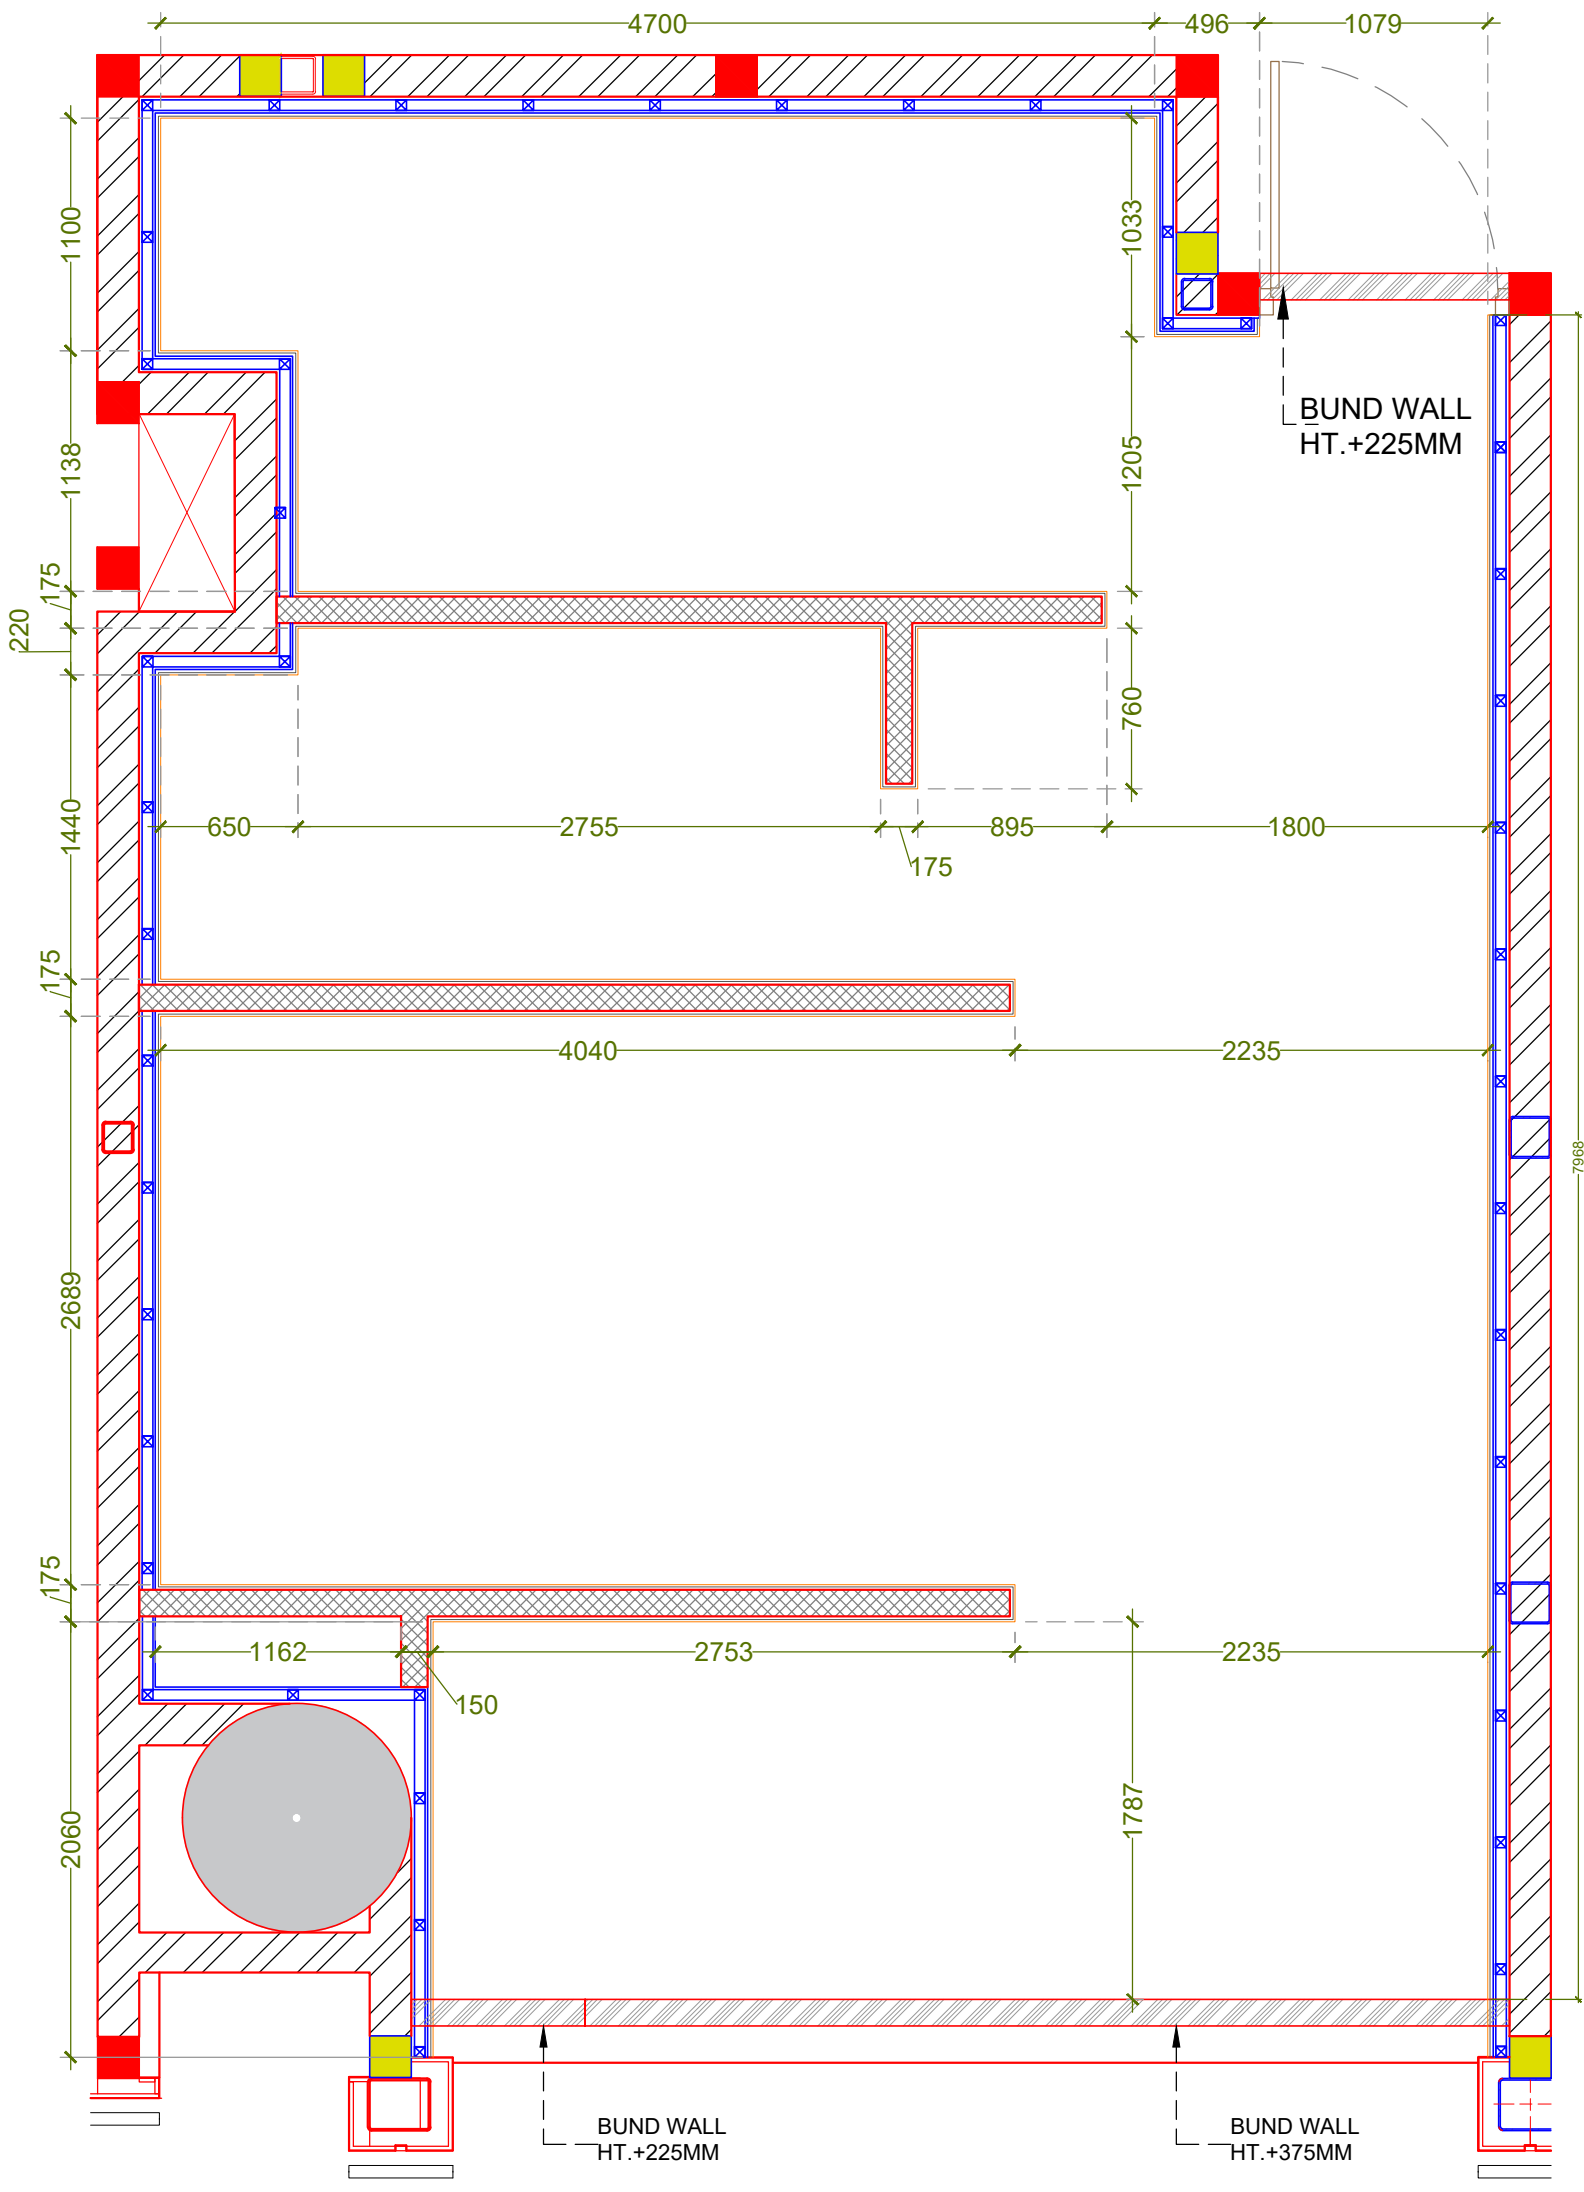

TOTAL CARPET AREA = 640 SQ.FT