

**PROJECT**  
AIRPORT,  
DELHI

**CLIENT**  
TACO BELL

**NOTE:**  
THIS DRAWING & DESIGN IS THE COPYRIGHT OF THE DESIGNER. NO PORTION MAY BE REPRODUCED WITHOUT THE WRITTEN PERMISSION OF THE DESIGNERS

1. ALL DIMENSIONS ARE INCLUDING FINISHES
2. DO NOT SCALE DRAWING. ONLY MENTIONED DIMENSIONS ARE TO BE CONSIDERED.
3. ALL DIMENSIONS MUST BE CHECKED BEFORE COMMENCING WORK ON SITE.
4. ANY DISCREPANCIES SHALL BE BROUGHT UNDER THE NOTICE OF ARCHITECTS PRIOR COMMENCEMENT OF WORK.

**CHECK POINTS:**

- 1) ANGLE VALVE LOCATION & HEIGHT FROM FINISH FLOOR LVL.
- 2) ROUTING OF PLUMBING PIPES WITH RESPECT TO SERVICES INSIDE THE CEILING OR FLOOR FILLING.

**REVISION**

S.NO.	REMARKS	DATE
1	REV 1	00/00/00
2	REV 2	00/00/00
3	REV 3	00/00/00
4	REV 4	00/00/00
5	REV 5	00/00/00
6	REV 6	00/00/00
7	REV 7	00/00/00
8	REV 8	00/00/00

**ARCHITECT / INTERIOR DESIGN**

**STUDIO**  
ARCHITECTURE PLANNING  
INTERIOR DESIGNING

FLAT NO-13 DDA SFS  
SLAT POCKET -1 SEC-6 DWARKA,  
NEW DELHI-110075  
EMAIL: info@stata@gmail.com  
OFF-011-3555249, MOB-9910315171

**CONSULTANT**





**CONSULTANT**

**RELEASE FOR**

INFORMATION | TENDER | CONSTRUCTION | AS BUILT

**TITLE**  
WATER SUPPLY LAYOUT

DATE	19-10-2023
SCALE	NTS
DRAWN BY	ANKITA
CHECKED BY	AR. ANKIT
PRINTED BY	-
DWG. NO.	WD-D-09

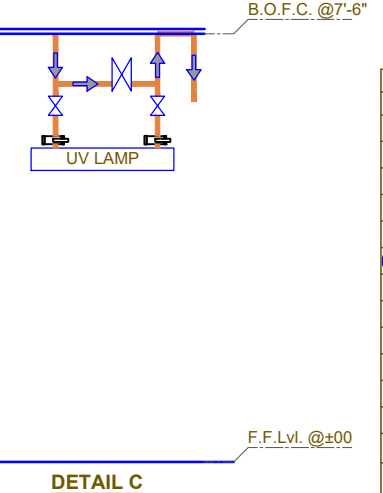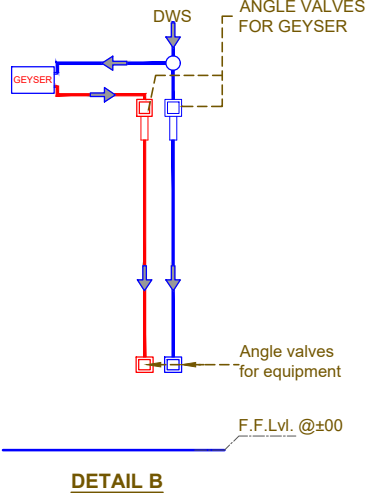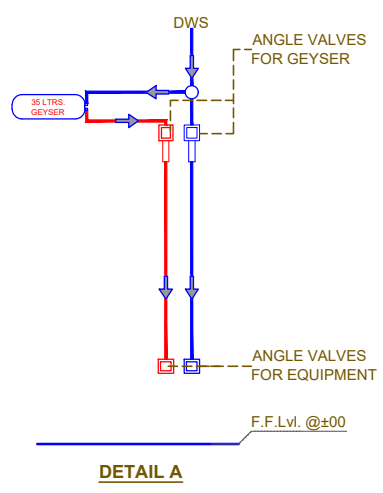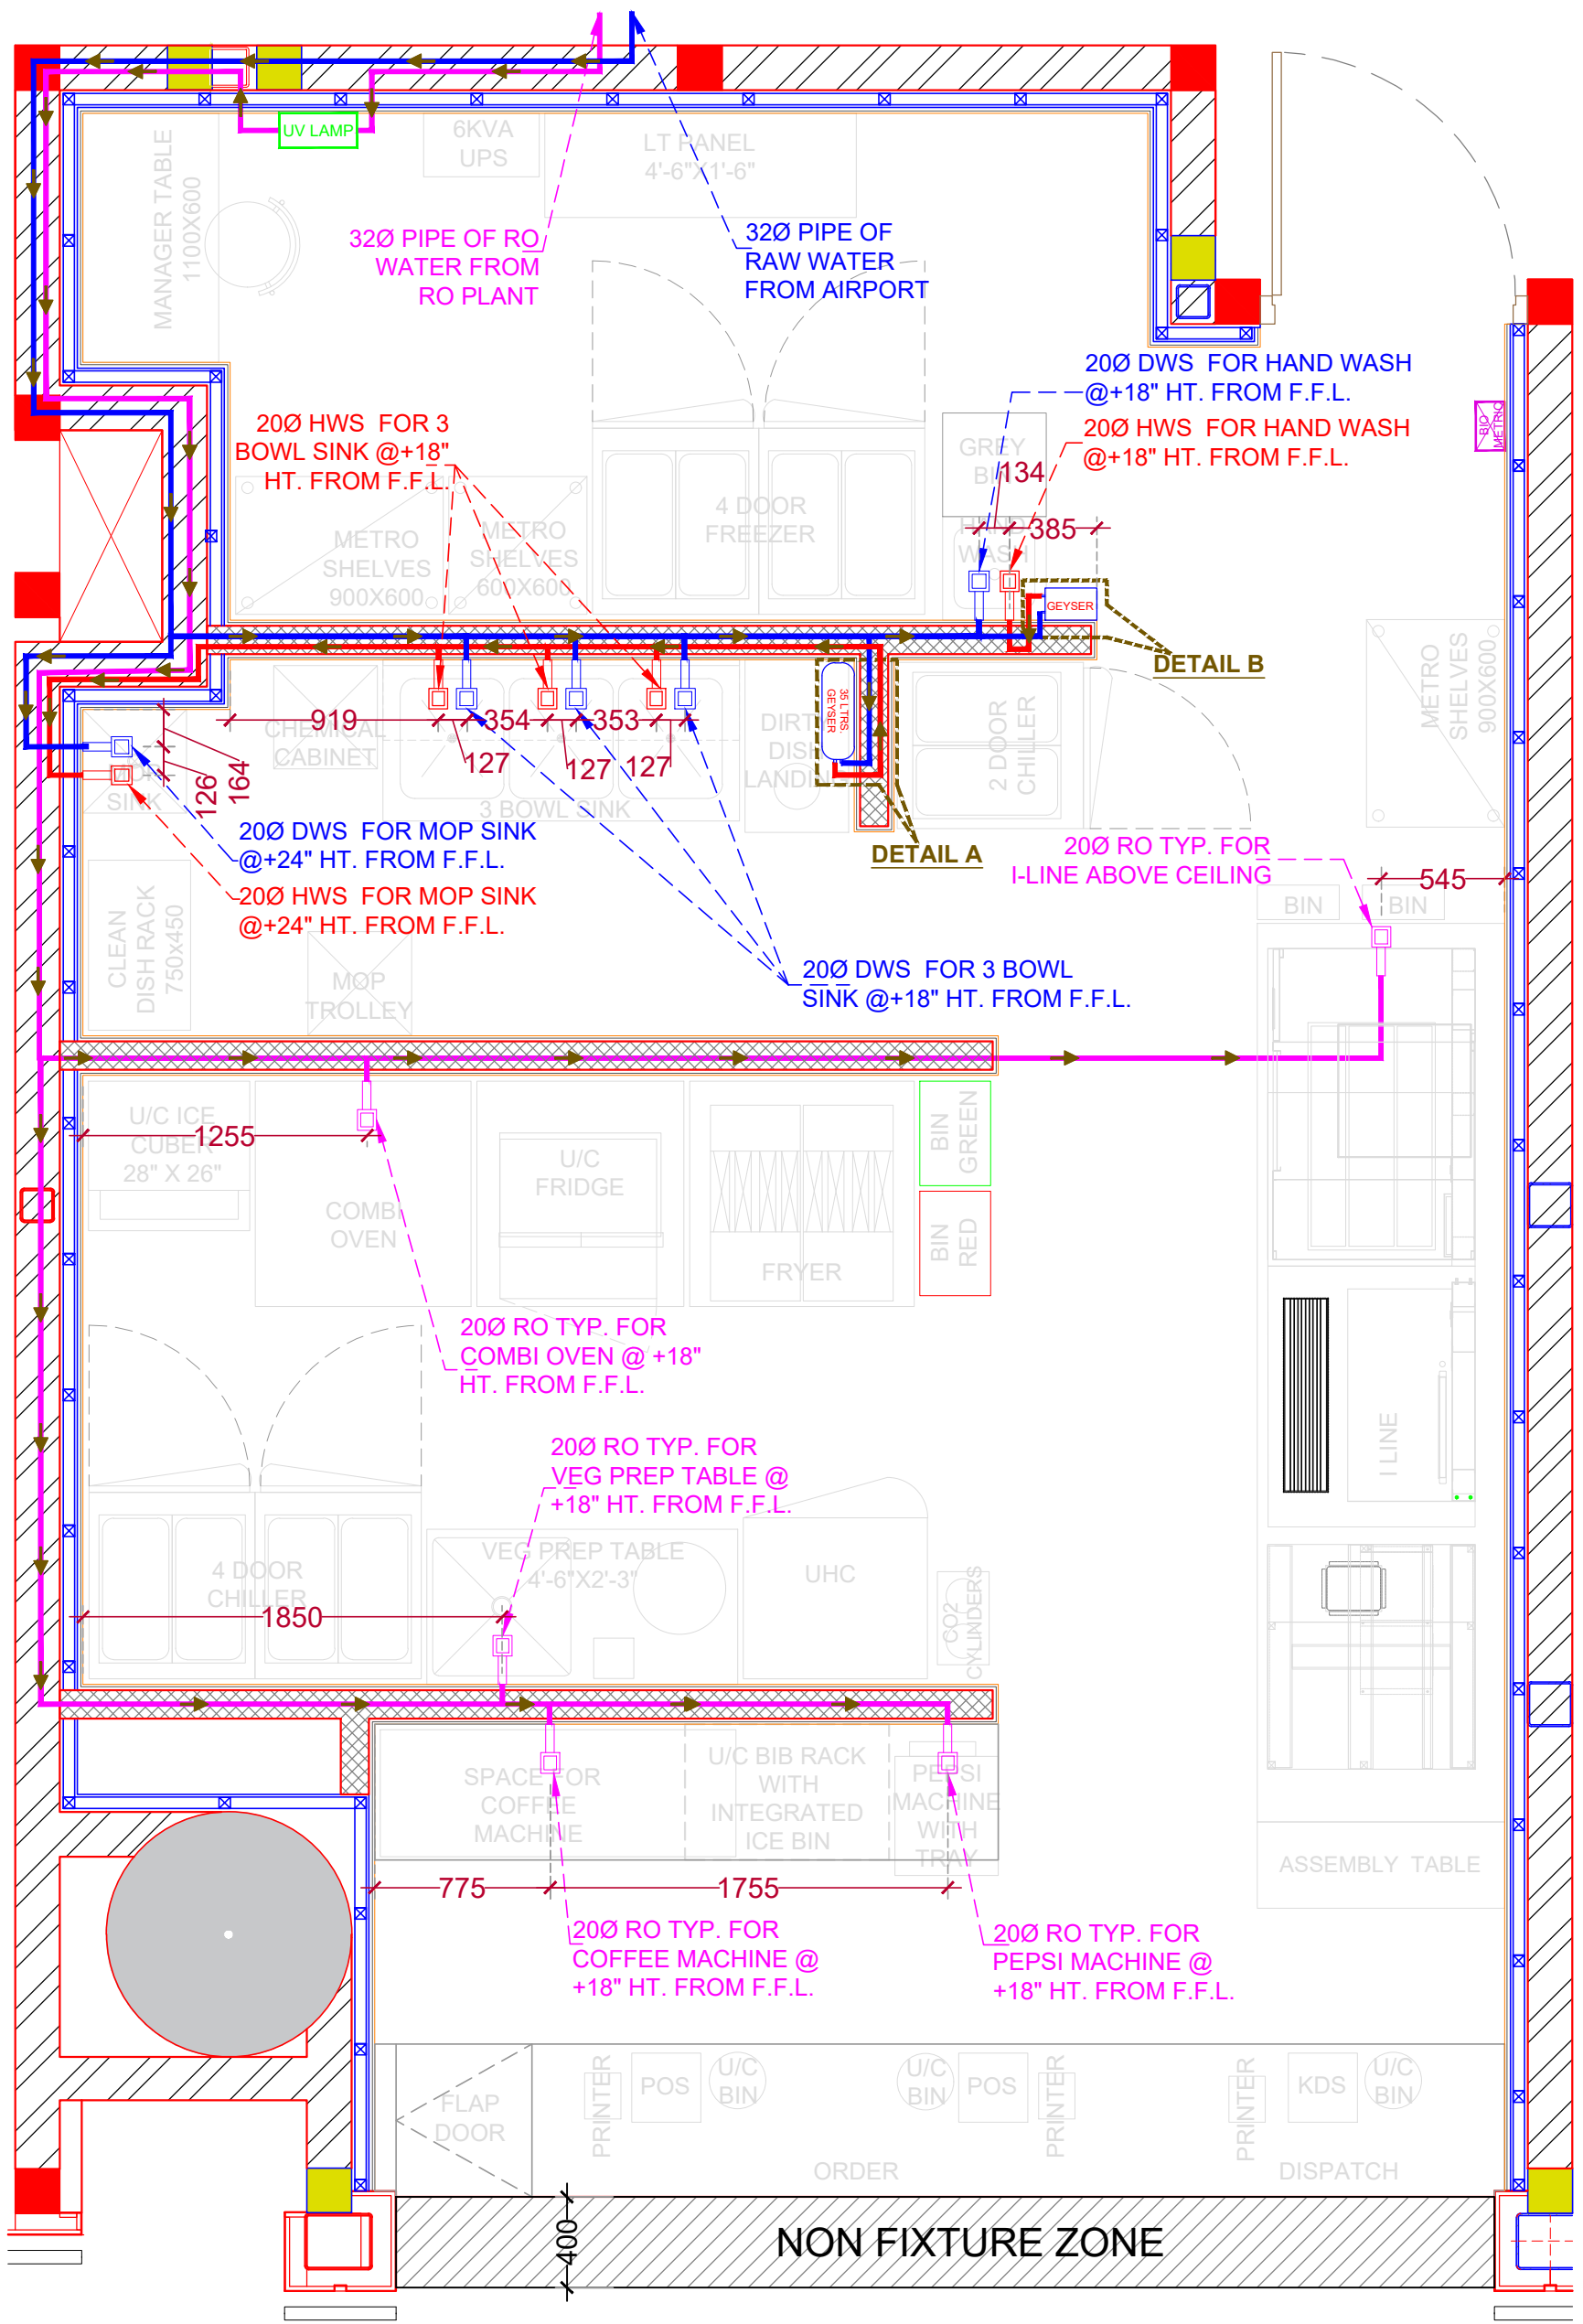

**WATER SUPPLY LEGEND**

LEGEND	DESCRIPTION
[Red line]	200 HOT WATER SUPPLY- HWS
[Blue line]	200 DOMESTIC WATER SUPPLY- DWS
[Purple line]	200 FILTER WATER SUPPLY- RO
[Blue line]	200 BIB RACK WATER SUPPLY (ROUTING TO COBRA)
[Blue line]	200 CHILLED WATER SUPPLY
[Red circle]	35 LTR. GEYSER RACOLD (MAKE: BAJAJ)
[Blue circle]	6 LTR. GEYSER RACOLD (MAKE: BAJAJ)
[Blue square]	BIB COCK
[Blue triangle]	BALL VALVE FOR INLET
[Blue diamond]	PRESSURE GAUGE
[Blue line]	DWS DIRECT WATER SUPPLY PIPE
[Purple line]	RO FILTERED WATER SUPPLY PIPE
[Red line]	HWS HOT WATER SUPPLY PIPE

**NOTE: ALL EXPOSED PIPES GI C-CLASS CONCEALED CPVC SDR 11 PIPES**