


PROJECT
AIRPORT,
DELHI

CLIENT
TACO BELL

NOTE:
THIS DRAWING & DESIGN IS THE COPYRIGHT OF THE DESIGNER. NO PORTION MAY BE REPRODUCED WITHOUT THE WRITTEN PERMISSION OF THE DESIGNERS

1. ALL DIMENSIONS ARE INCLUDING FINISHES
2. DO NOT SCALE DRAWING. ONLY MENTIONED DIMENSIONS ARE TO BE CONSIDERED.
3. ALL DIMENSIONS MUST BE CHECKED BEFORE COMMENCING WORK ON SITE.
4. ANY DISCREPANCIES SHALL BE BROUGHT UNDER THE NOTICE OF ARCHITECTS PRIOR COMMENCEMENT OF WORK.


- NOTES:
- 1) SS CORNER GUARD (15X15MM) TO BE FIXED ON BOH EDGE ON ALL CORNERS
 - 2) MS CORNER GUARD (15X15MM) TO BE FIXED ON BOH EDGES/CORNERS.

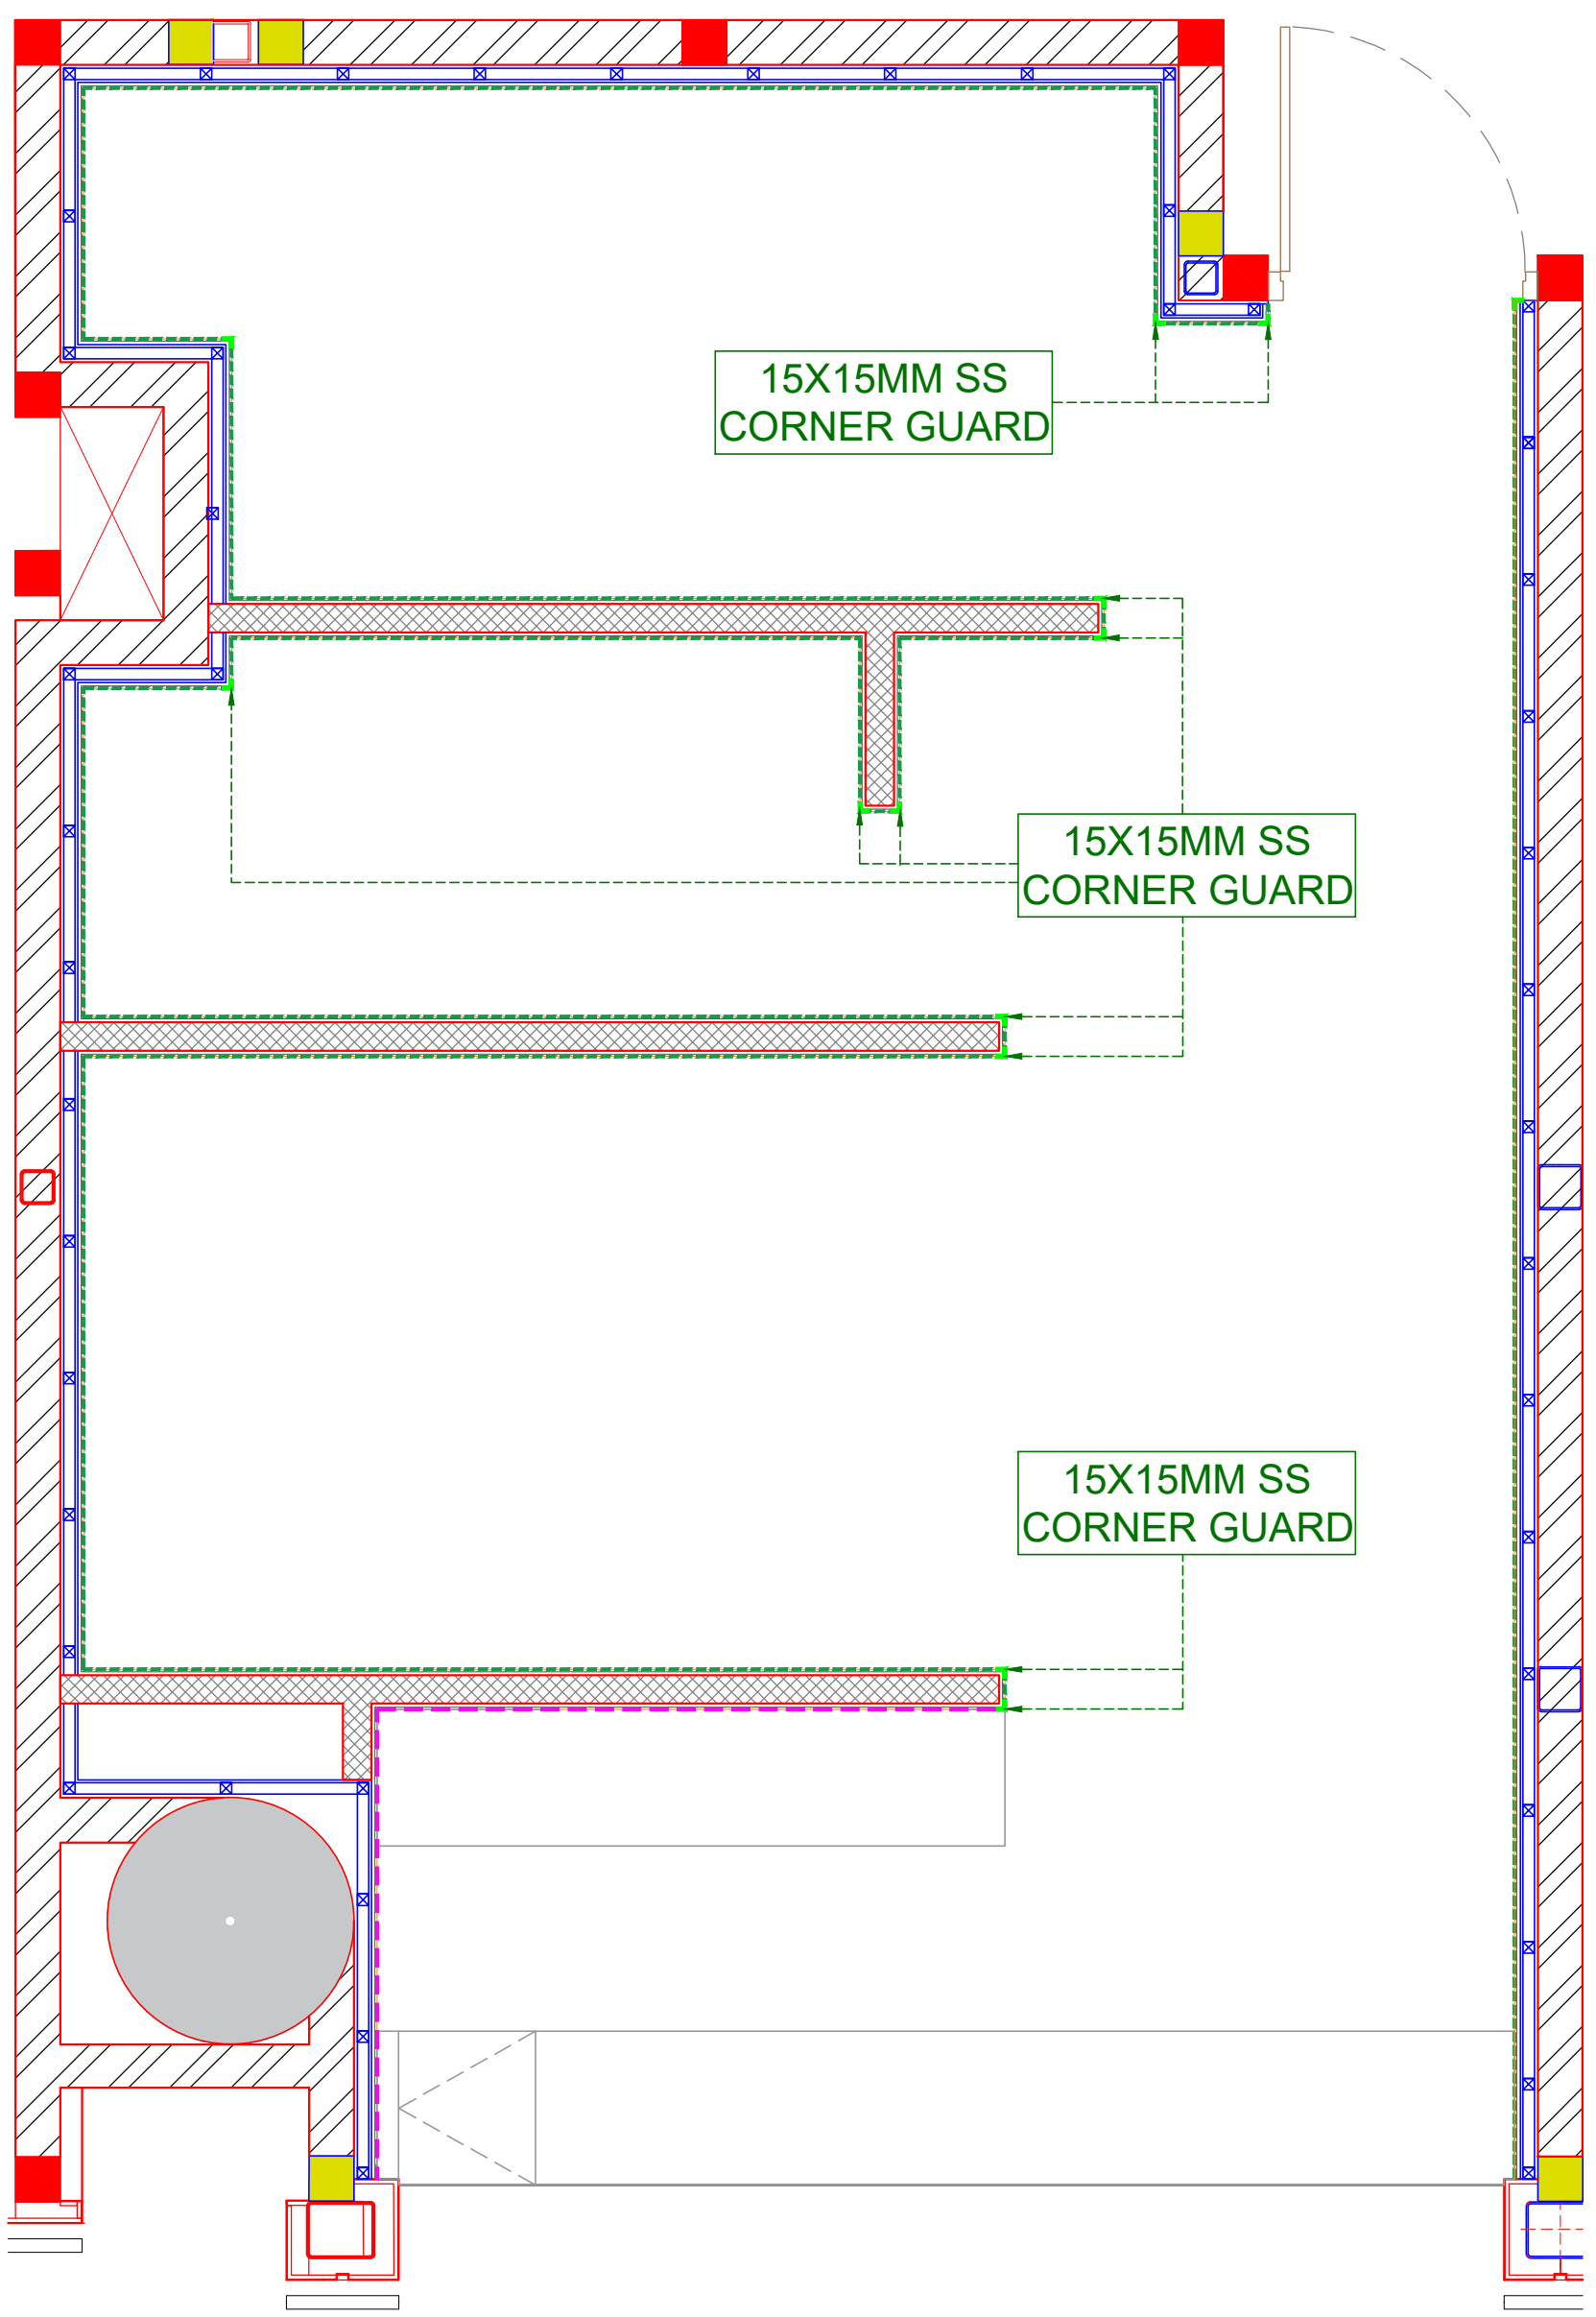

REVISION

S.NO.	REMARKS	DATE
1	REV 1	00/00/00
2	REV 2	00/00/00
3	REV 3	00/00/00
4	REV 4	00/00/00
5	REV 5	00/00/00
6	REV 6	00/00/00
7	REV 7	00/00/00
8	REV 8	00/00/00

ARCHITECT / INTERIOR DESIGN

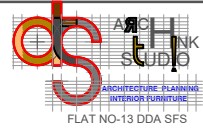

FLAT NO.-13 DDA SFS
SLAT POCKET -1 SEC-6 DWARKA,
NEW DELHI-110075
EMAIL:-info@atds@gmail.com
OFF-011-35559249,MOB-9910315171

CONSULTANT

CONSULTANT

RELEASE FOR







INFORMATION	TENDER	CONSTRUCTION	AS BUILT

TITLE

WALL FINISHES LAYOUT

DATE	19-10-2023
SCALE	NTS
DRAWN BY	ANKITA
CHECKED BY	AR. ANKIT
PRINTED BY	-
DWG. NO.	WD-D-11

WALL FINISH LEGEND

LEGEND	DESCRIPTION
	12" X 4" PILLOW TILE SUB-AQUA AS APPROVED PROVIDED WITH 3MM SPACES FILLED WITH 45 RAVEN CEMENT BASE GROUT (MAKE -LATICRETE)
	WALL FINISH WILL BE DECIDED BY TB TEAM
	8" X 4" PILLOW TILE (MAKE -JOHNSON) PROVIDED WITH 3MM SPACES FILLED WITH LATICRETE (MAKE -NATURAL) CEMENT BASED GROUT
	15X153MM MS L-ANGLE CORNER GAURD
	15X15 MM SS CORNER GUARD
	24" X 24" OSLO MARFIL TILE, JOINTS TO BE FILLED WITH GROUT: 89 SMOKE GREY LATICRETE