

FOH TILE OPTIONS:

- 1) OSLO GRIS MATT (MAKE: KAJARIA)
- 2) CHROMA GRIS, CANNES GREY DARK (MAKE: SOMANY)
- 3) FLORENCE GRIS (MAKE: JOHNSON)


PROJECT
AIRPORT,
DELHI

CLIENT
TACO BELL

NOTE:

THIS DRAWING & DESIGN IS THE COPYRIGHT OF THE DESIGNER. NO PORTION MAY BE REPRODUCED WITHOUT THE WRITTEN PERMISSION OF THE DESIGNERS

1. ALL DIMENSIONS ARE INCLUDING FINISHES
2. DO NOT SCALE DRAWING. ONLY MENTIONED DIMENSIONS ARE TO BE CONSIDERED.
3. ALL DIMENSIONS MUST BE CHECKED BEFORE COMMENCING WORK ON SITE.
4. ANY DISCREPANCIES SHALL BE BROUGHT UNDER THE NOTICE OF ARCHITECTS PRIOR COMMENCEMENT OF WORK.

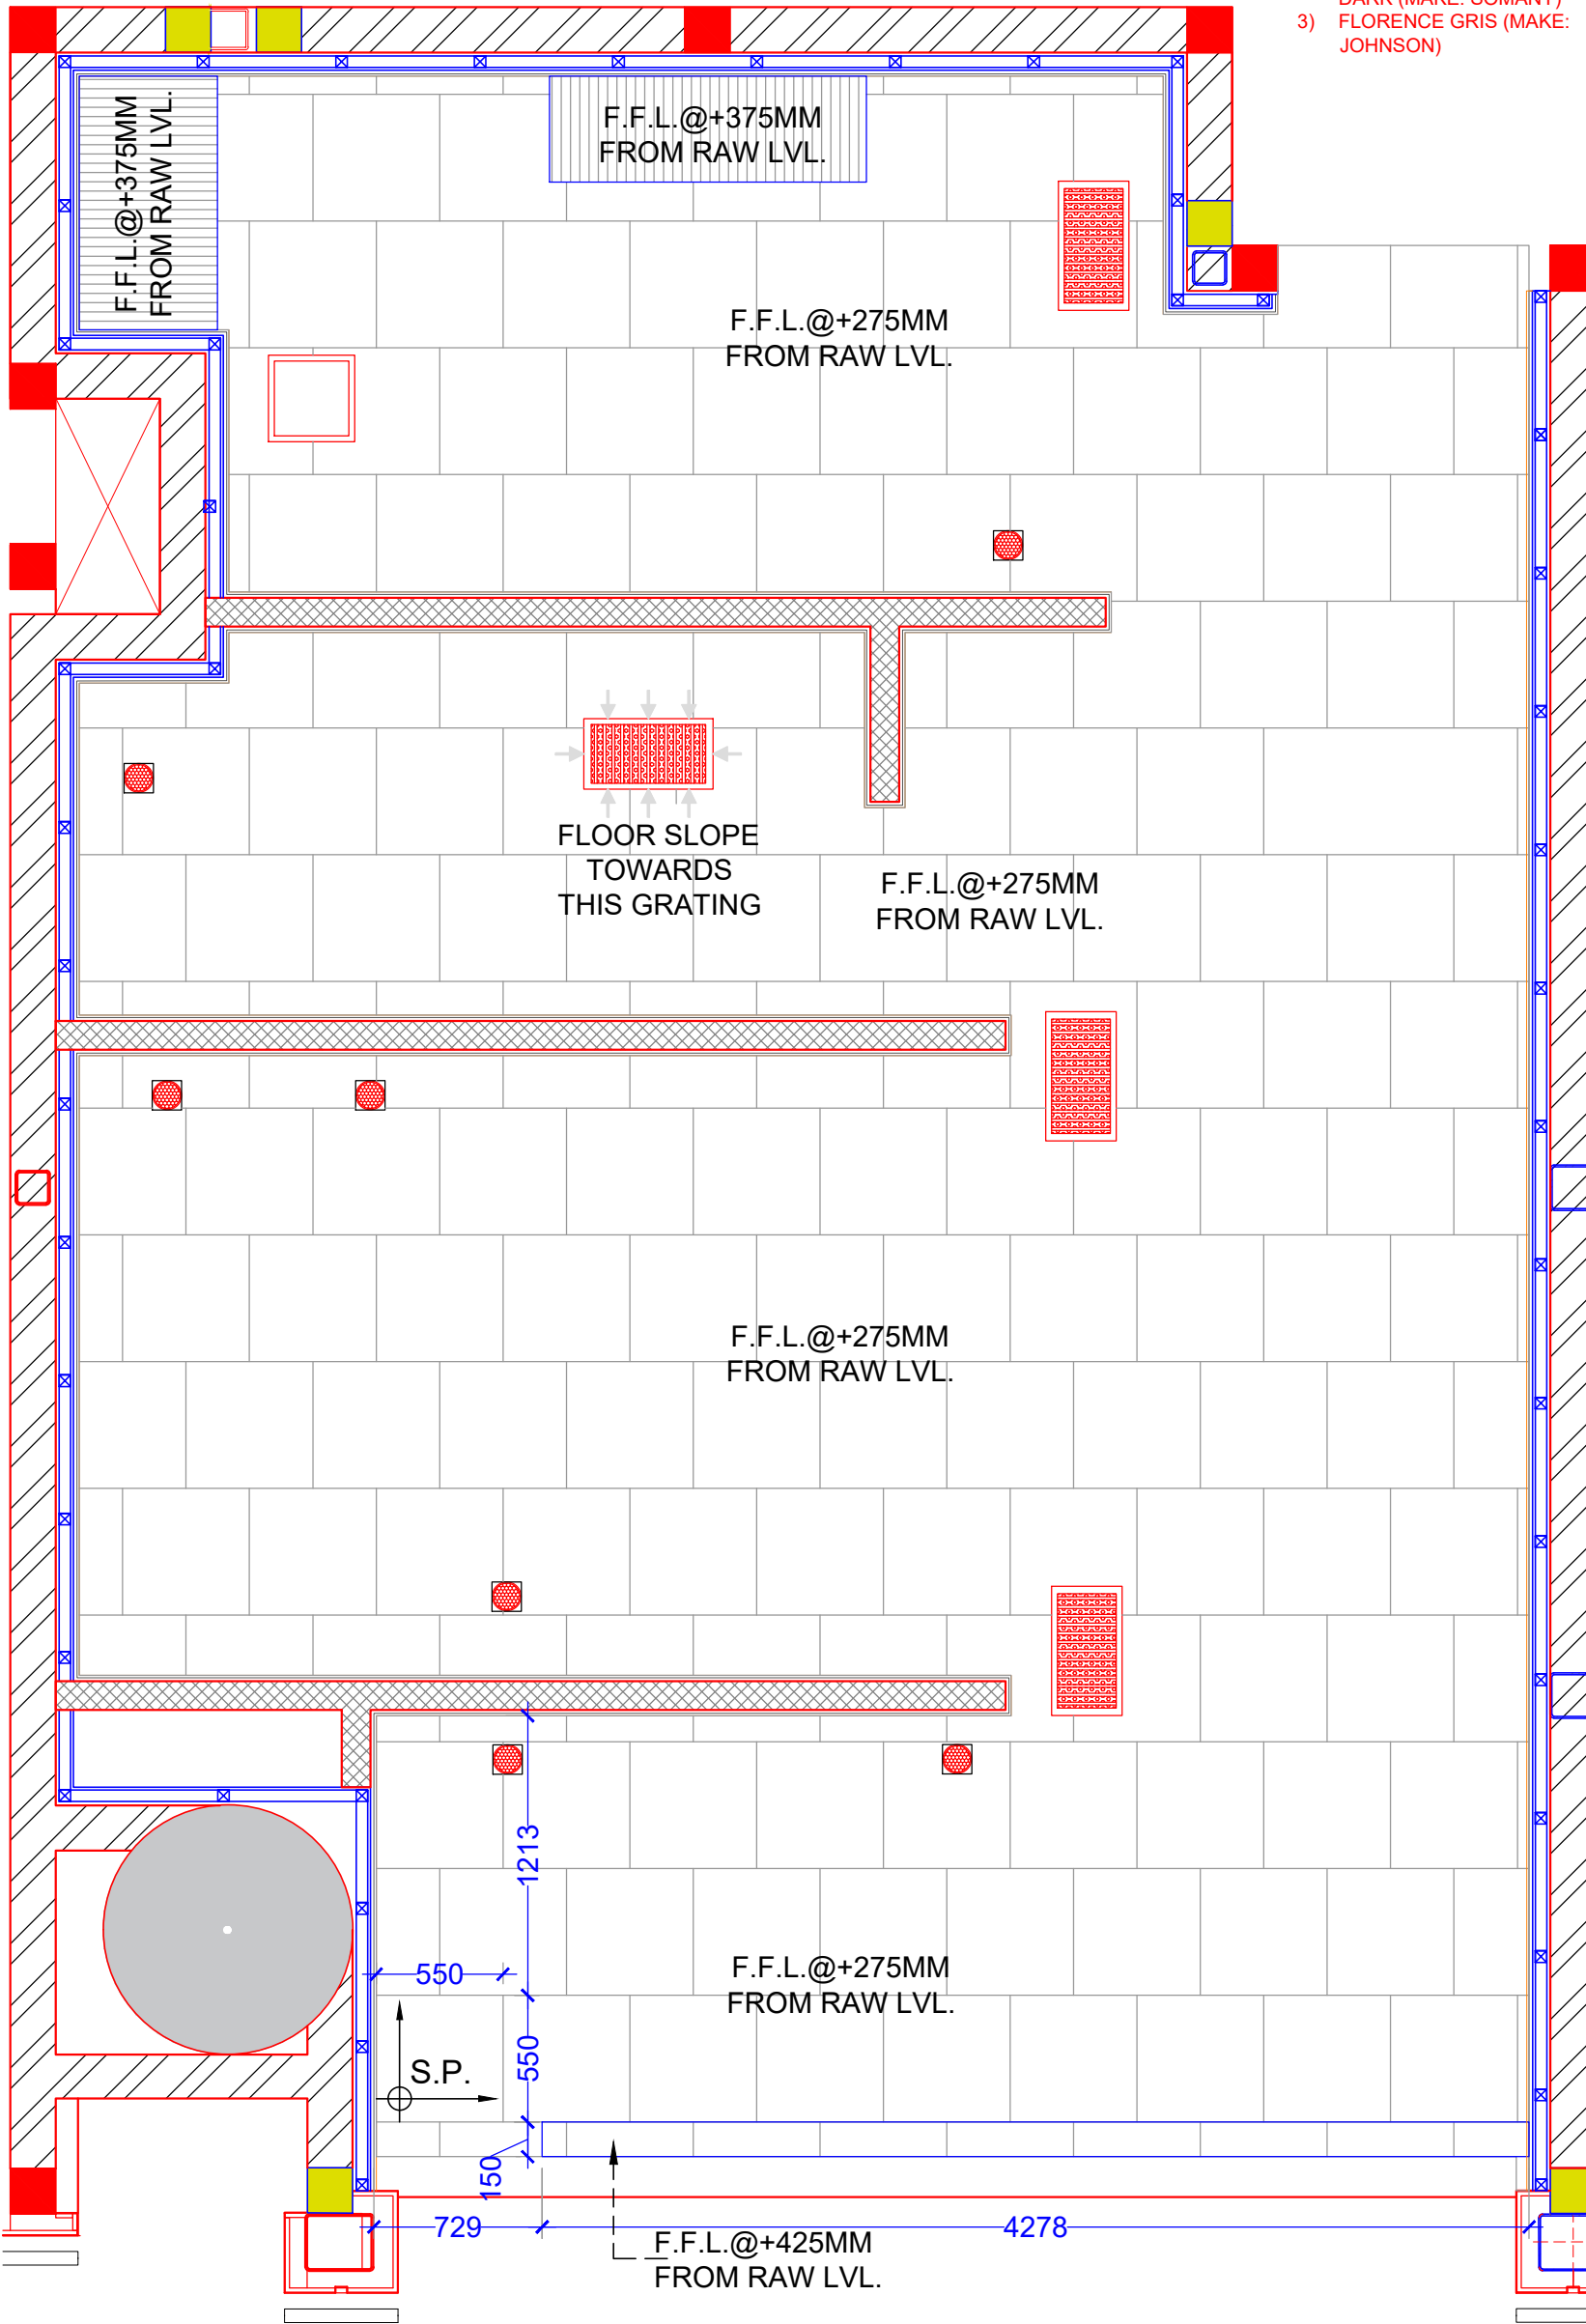

REVISION

S.NO.	REMARKS	DATE
1	REV 1	00/00/00
2	REV 2	00/00/00
3	REV 3	00/00/00
4	REV 4	00/00/00
5	REV 5	00/00/00
6	REV 6	00/00/00
7	REV 7	00/00/00
8	REV 8	00/00/00

ARCHITECT / INTERIOR DESIGN



CONSULTANT

CONSULTANT

RELEASE FOR

INFORMATION | TENDER | CONSTRUCTION | AS BUILT

TITLE

FLOORING LAYOUT

DATE	19-10-2023
SCALE	NTS
DRAWN BY	ANKITA
CHECKED BY	AR. ANKIT
PRINTED BY	-
DWG. NO.	WD-D-12

FLOORING LEGEND	
LEGEND	DESCRIPTION
	BOH AREA 550X550MM KOTA STONE (BRICK PATTERN) WITHOUT SPACER
	19MM THICK PRE POLISHED BLACK GRANITE
	MANAGER ROOM & LT PANEL +4" RAISED PCC PLATFORM FROM BOH LEVEL FINISHED WITH 550X550MM KOTA STONE (BRICK PATTERN)
	FOH AREA 600 X 600MM SILEX GRIS (MAKE: NITCO) VITRIFIED MATT TILES WITHOUT ANY SPACING
	STAIRCASE AREA RISER AND TREAD FINISHED WITH FLAMED JET BLACK GRANITE
	STARTING POINT