

12MM THK. LG HIGH MACS STEEL CONCRETE G-555 PASTED OVER 19MM THK. PLY BOARD BOXING

SURFACE FINISHED WITH LAMINATE OAK VALLEY ROUGE/3649, MAKE-CENTURY LAMINATE (VERTICAL GRAIN)

ALL STORAGE/ DRAWERS TO BE WITH LOCKABLE ARRANGEMENT

2" DIA. MS LEGS FINISHED WITH BLACK PAINT AS/APP.

FLAP DOOR OPENABLE INSIDE

2" DIA. MS LEGS WITH 4" DIA. MS BASE PLATE. ALL TO BE FINISHED WITH MATT BLACK ENAMEL PAINT


CHECK POINT

- a) ICE BIN ALWAYS ON RIGHT TO SINK, WHEN VIEWED FROM INSIDE.
- b) CHECK MINIMUM AND STANDARD EQUIPMENT DISTANCES WITH RESPECT TO THE SITE SPECIFIC ARRANGEMENT OF EQUIPMENT ON COUNTER.



REFERENCE PICTURE OF STORAGE UNDER ORDER POS


SECTIONAL ELEVATION -B (STORAGE)

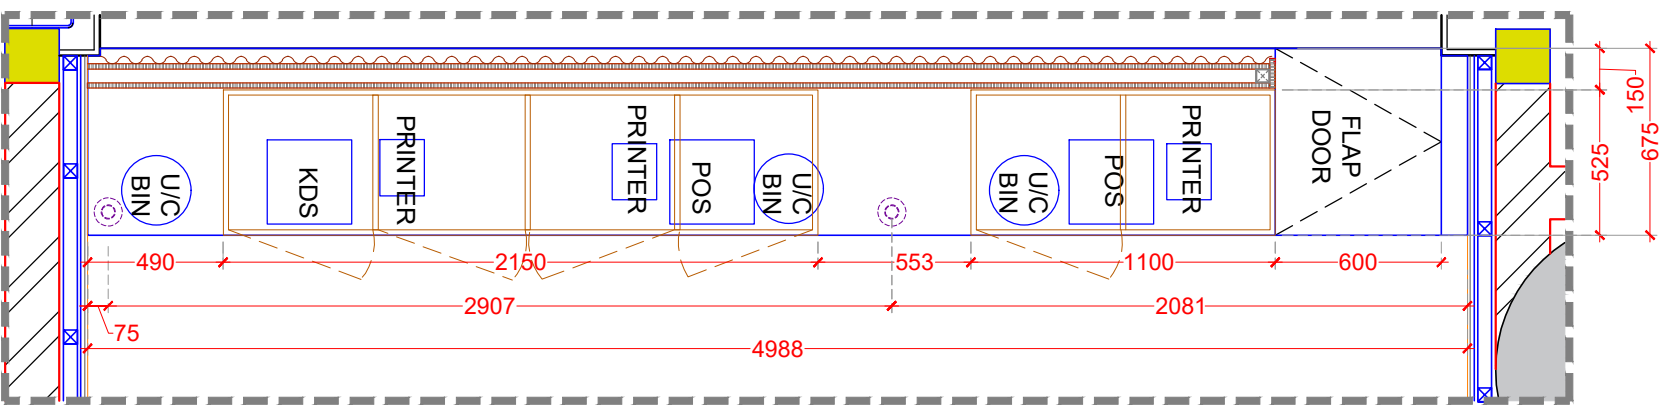


UNDER COUNTER STORAGE PLAN



REF PIC. OF SPACE FOR TRAYS

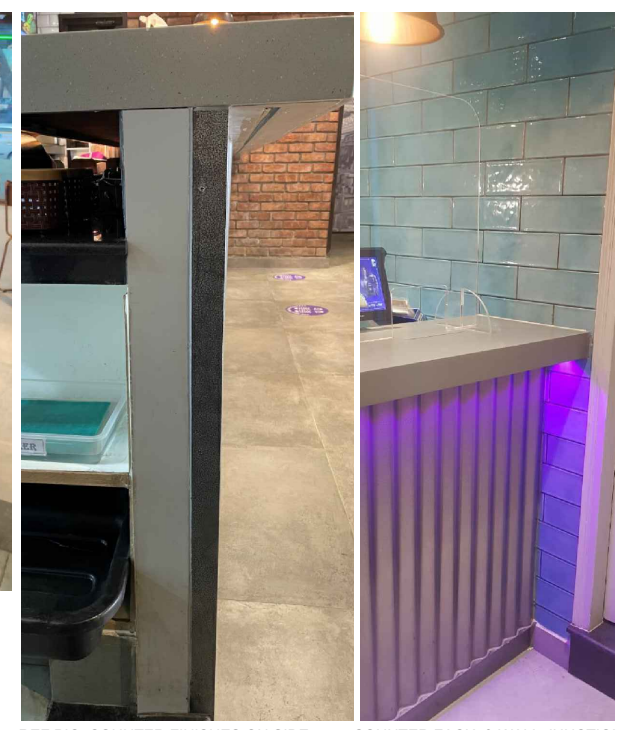

REF PIC. COUNTER FINISHES ON SIDE. COUNTER FACIA & WALL JUNCTION

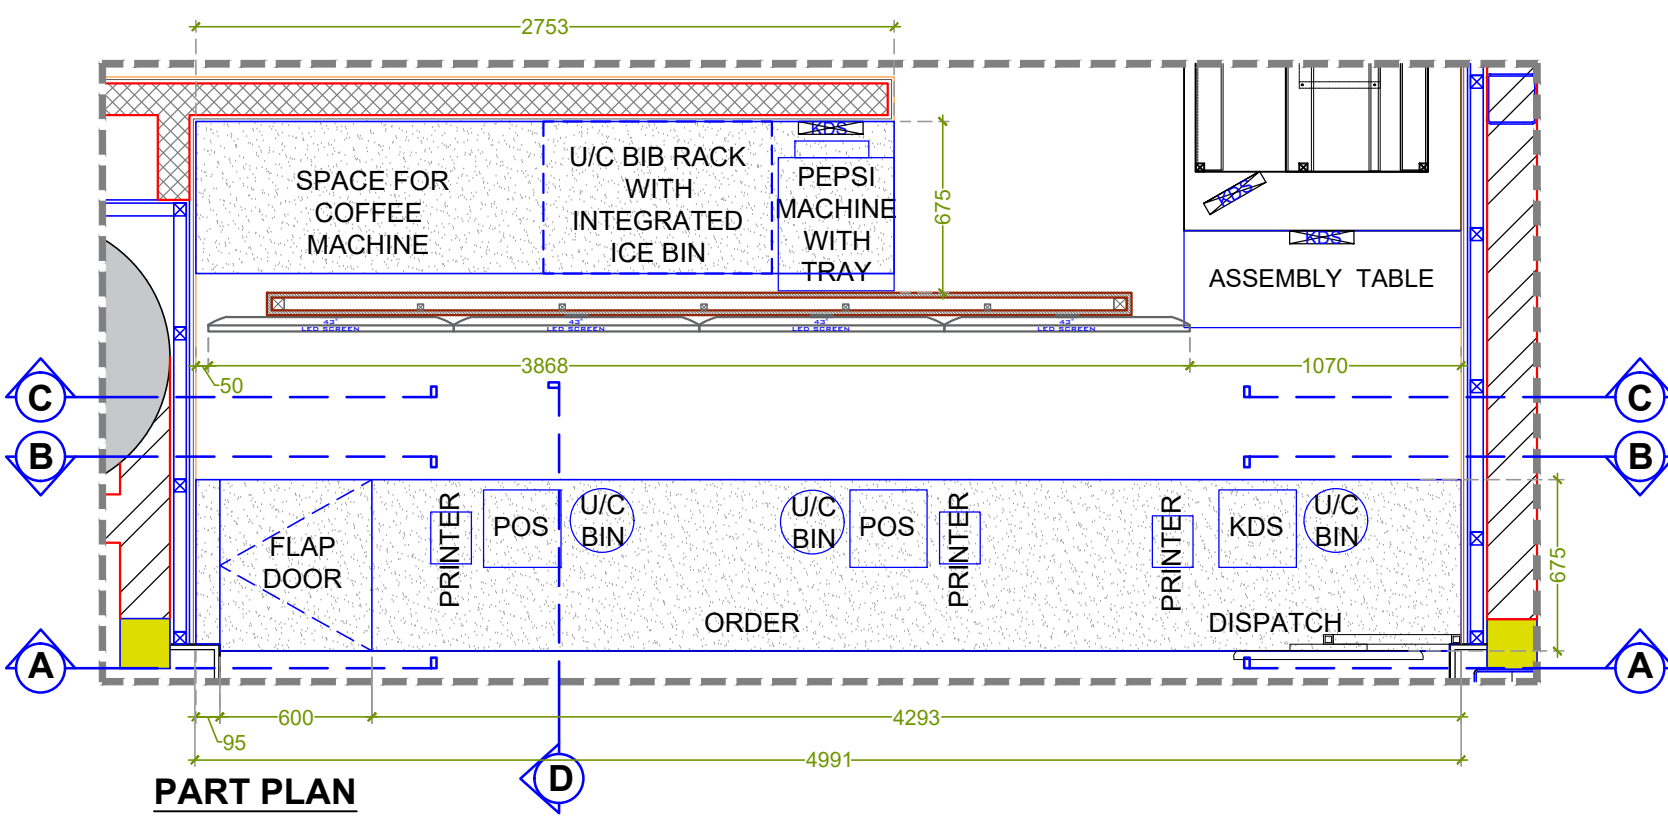

PART PLAN



REFERENCE PICTURE OF COUNTER VERTICAL SUPPORTS



REF. PICTURE OF STORAGE UNDER DISPATCH POS

PROJECT
AIRPORT, DELHI

CLIENT
TACO BELL

NOTE:

THIS DRAWING & DESIGN IS THE COPYRIGHT OF THE DESIGNER. NO PORTION MAY BE REPRODUCED WITHOUT THE WRITTEN PERMISSION OF THE DESIGNERS

1. ALL DIMENSIONS ARE INCLUDING FINISHES
2. DO NOT SCALE DRAWING. ONLY MENTIONED DIMENSIONS ARE TO BE CONSIDERED.
3. ALL DIMENSIONS MUST BE CHECKED BEFORE COMMENCING WORK ON SITE.
4. ANY DISCREPANCIES SHALL BE BROUGHT UNDER THE NOTICE OF ARCHITECTS PRIOR COMMENCEMENT OF WORK.

REVISION

S.NO.	REMARKS	DATE
1	REV 1	-
2	REV 2	-
3	REV 3	-
4	REV 4	-
5	REV 5	-
6	REV 6	-
7	REV 7	-
8	REV 8	-

ARCHITECT / INTERIOR DESIGN

ARCH LINK STUDIO
ARCHITECTURE PLANNING
INTERIOR FURNITURE
B-6/26-1, SAFDARJUNG ENCLAVE,
NEW DELHI - 110029.
Ph. - 011- 41079004

CONSULTANT

CONSULTANT

RELEASE FOR

INFORMATION	TENDER	CONSTRUCTION	AS BUILT

TITLE
COUNTER DETAIL

DATE	27-10-2023
SCALE	NTS
DRAWN BY	ANKITA
CHECKED BY	AR.ANKIT
PRINTED BY	-
DWG. NO.	WD-D-13 A