

**PROJECT**  
T1 AIRPORT,  
DELHI

**CLIENT**  
TACO BELL


**NOTE:**  
THIS DRAWING & DESIGN IS THE COPYRIGHT OF THE DESIGNER. NO PORTION MAY BE REPRODUCED WITHOUT THE WRITTEN PERMISSION OF THE DESIGNERS

1. ALL DIMENSIONS ARE INCLUDING FINISHES
2. DO NOT SCALE DRAWING. ONLY MENTIONED DIMENSIONS ARE TO BE CONSIDERED.
3. ALL DIMENSIONS MUST BE CHECKED BEFORE COMMENCING WORK ON SITE.
4. ANY DISCREPANCIES SHALL BE BROUGHT UNDER THE NOTICE OF ARCHITECTS PRIOR COMMENCEMENT OF WORK.

**REVISION**

S.NO.	REMARKS	DATE
1	REV 1	-
2	REV 2	-
3	REV 3	-
4	REV 4	-
5	REV 5	-
6	REV 6	-
7	REV 7	-
8	REV 8	-

**ARCHITECT / INTERIOR DESIGN**

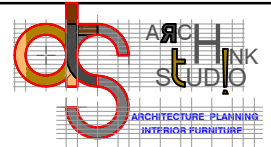

ARCHINK STUDIO  
ARCHITECTURE PLANNING  
INTERIOR FURNITURE

FLAT NO. 13, DDA SFS FLATS, POCKET-1,  
SECTOR 6, DWARKA, NEW DELHI - 110075.  
Ph.: 011-35559249, MOB: 9910315171, 9711400028

**CONSULTANT**




**CONSULTANT**

**RELEASE FOR**



INFORMATION	TENDER	CONSTRUCTION	AS BUILT
-------------	--------	--------------	----------

**TITLE**  
METAL GRID CEILING DETAIL

DATE	26-10-2023
SCALE	NTS
DRAWN BY	AR. MANISH
CHECKED BY	AR. ANKIT
PRINTED BY	-
DWG. NO.	WD-D-25

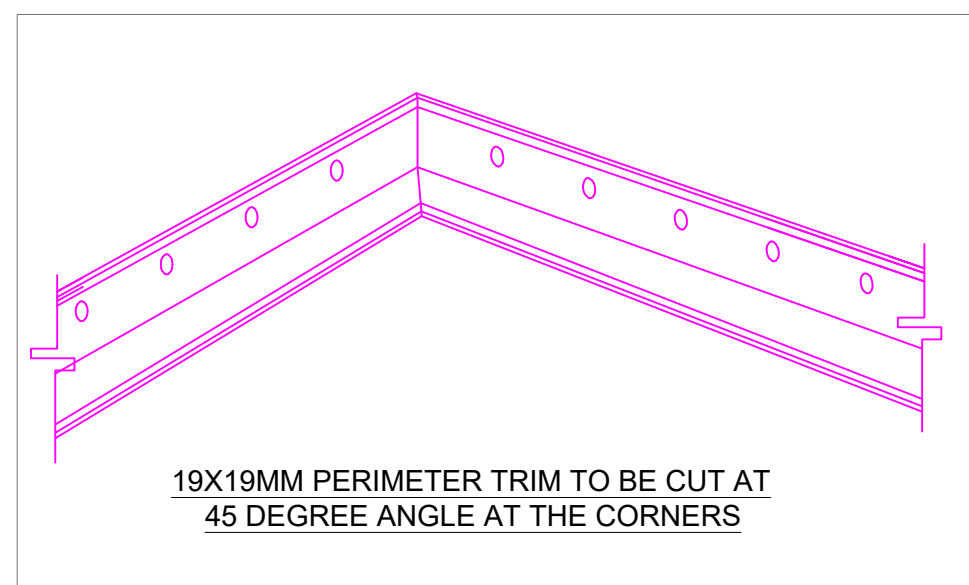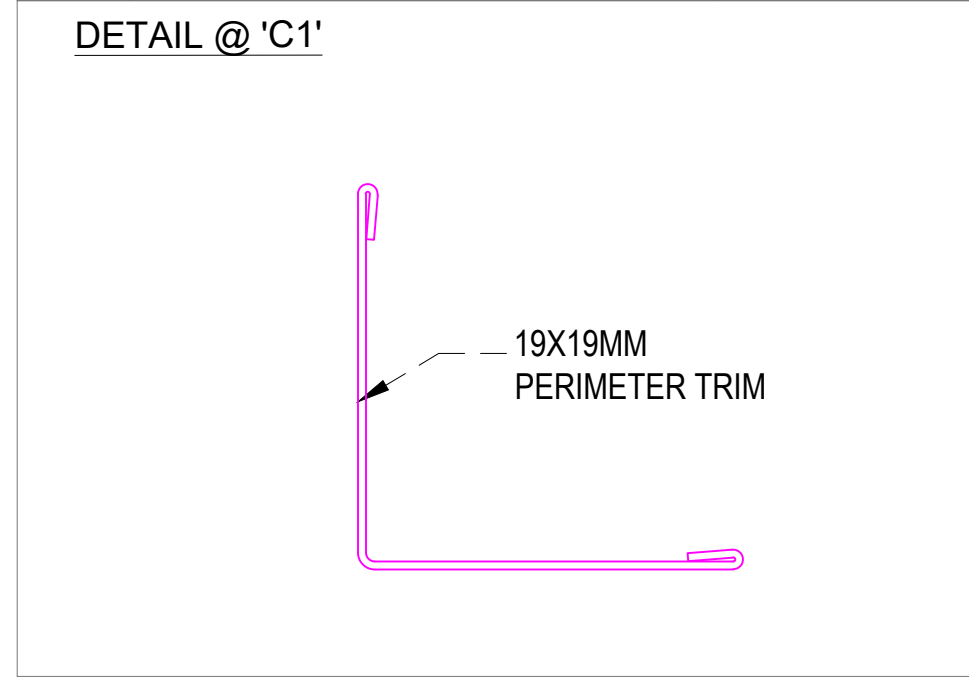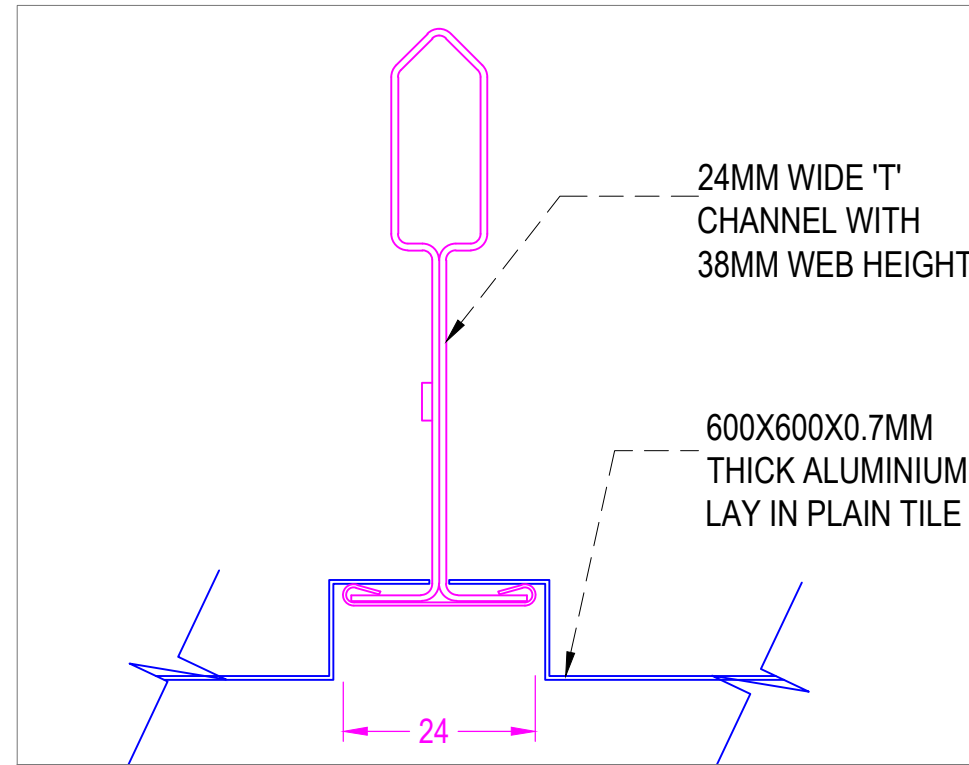

- NOTE:**
- FIRST AND LAST RUNNER SHOULD NOT MORE THAN 600MM FROM WALL/ PARTITION.
  - MAIN RUNNER TO BE RUN AT 1200MM & CROSS TEES AT 600MM C/C.

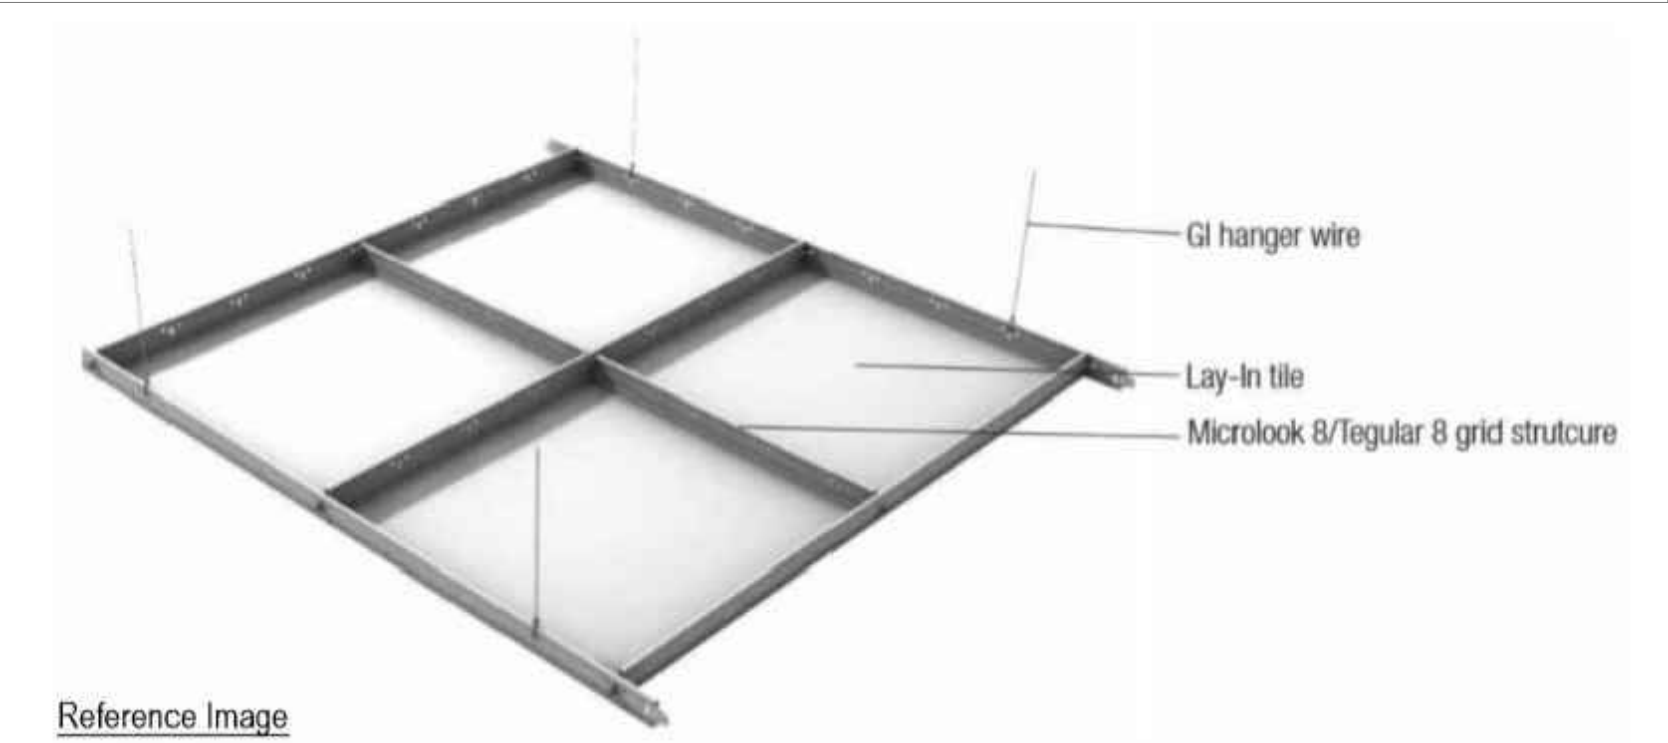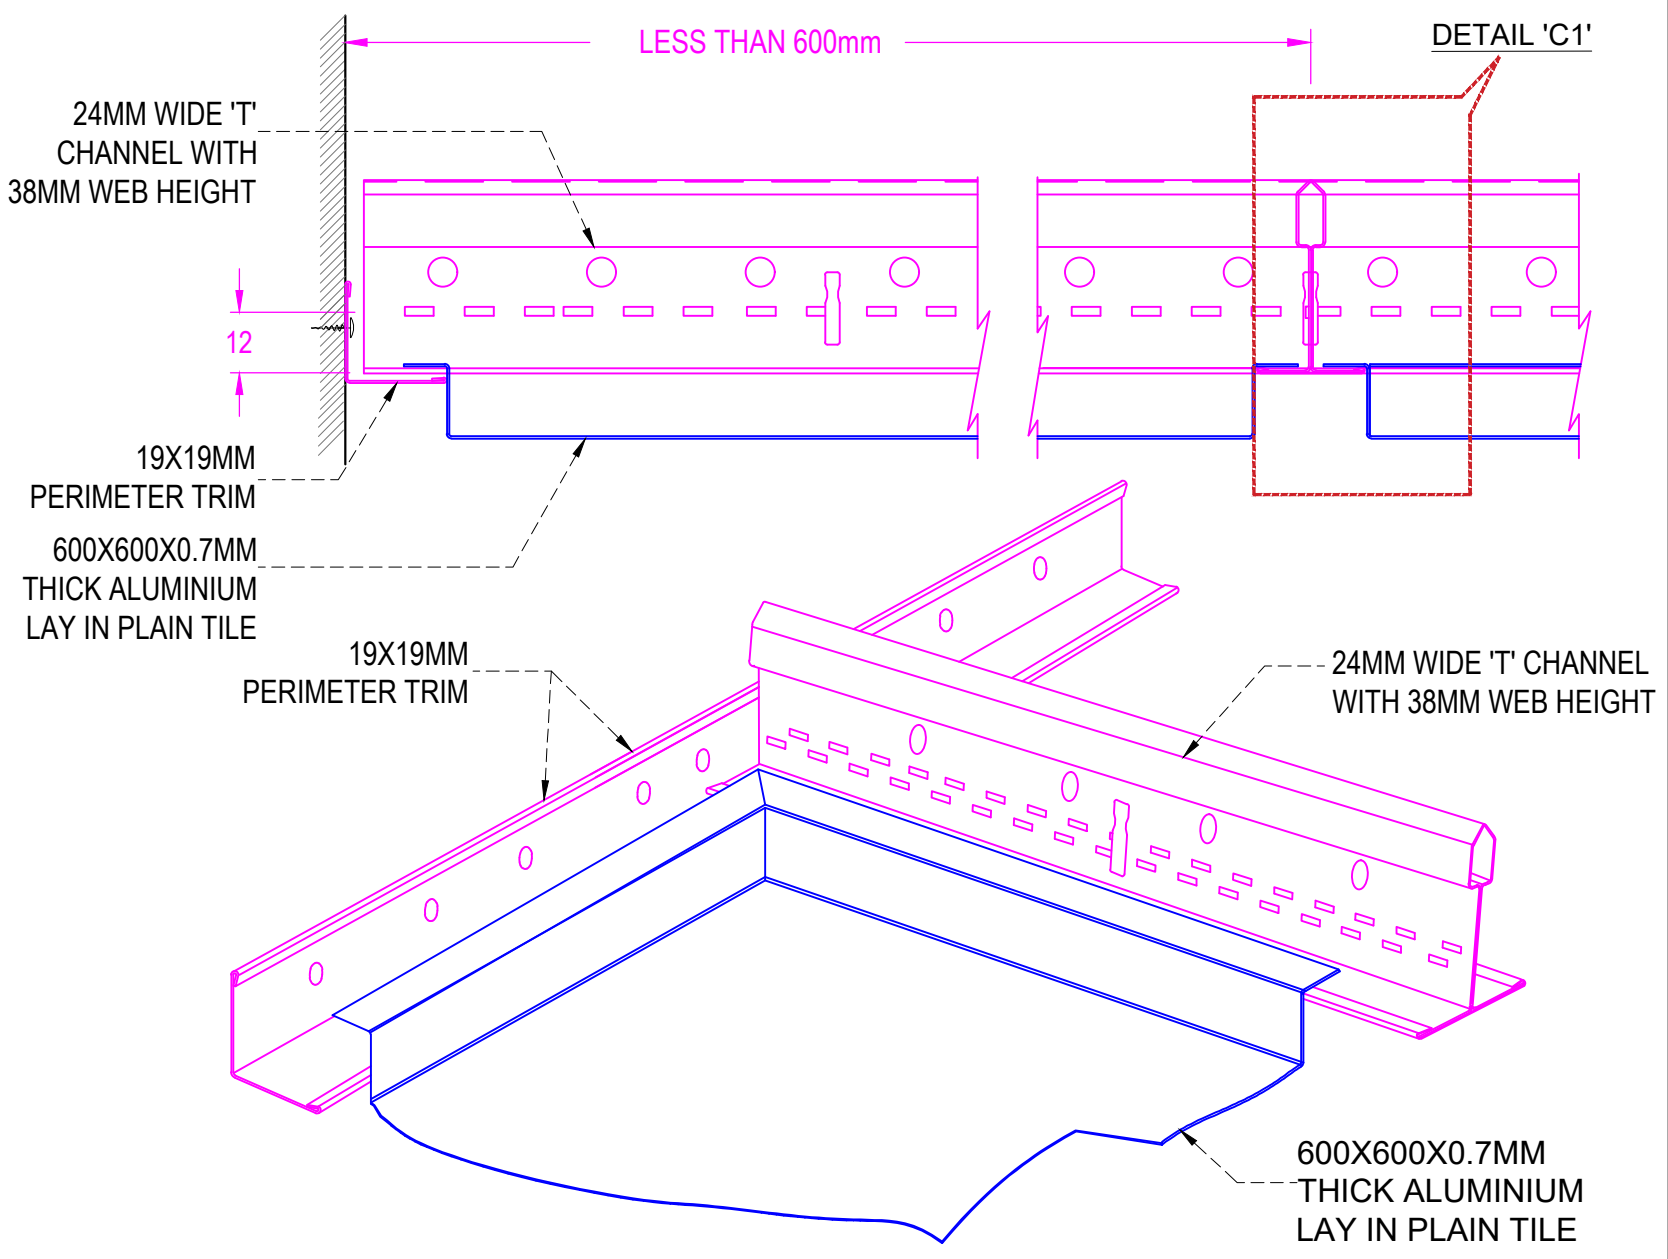

Reference Image