

PROJECT
AIRPORT, DELHI

CLIENT
TACO BELL

NOTE:


THIS DRAWING & DESIGN IS THE COPYRIGHT OF THE DESIGNER. NO PORTION MAY BE REPRODUCED WITHOUT THE WRITTEN PERMISSION OF THE DESIGNERS

1. ALL DIMENSIONS ARE INCLUDING FINISHES
2. DO NOT SCALE DRAWING. ONLY MENTIONED DIMENSIONS ARE TO BE CONSIDERED.
3. ALL DIMENSIONS MUST BE CHECKED BEFORE COMMENCING WORK ON SITE.
4. ANY DISCREPANCIES SHALL BE BROUGHT UNDER THE NOTICE OF ARCHITECTS PRIOR COMMENCEMENT OF WORK.

REVISION

S.NO.	REMARKS	DATE
1	REV 1	
2	REV 2	
3	REV 3	
4	REV 4	
5	REV 5	
6	REV 6	
7	REV 7	
8	REV 8	

ARCHITECT / INTERIOR DESIGN

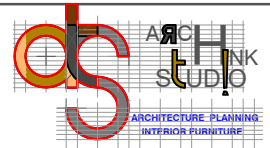

ARCH LINK STUDIO
ARCHITECTURE PLANNING
INTERIOR FURNITURE

13, DDA SFS FLATS, POCKET 1,
SECTOR-9, DWARKA, NEW DELHI-110075
Ph.: 011-35559249, Mob.-9910315171, 9711400028

CONSULTANT

-

CONSULTANT


-

RELEASE FOR

INFORMATION	TENDER	CONSTRUCTION	AS BUILT

TITLE
BOH ELEVATIONS

DATE	28-10-2023
SCALE	NTS
DRAWN BY	ANKITA
CHECKED BY	AR. ANKIT
PRINTED BY	-
DWG. NO.	WD-D-28 B

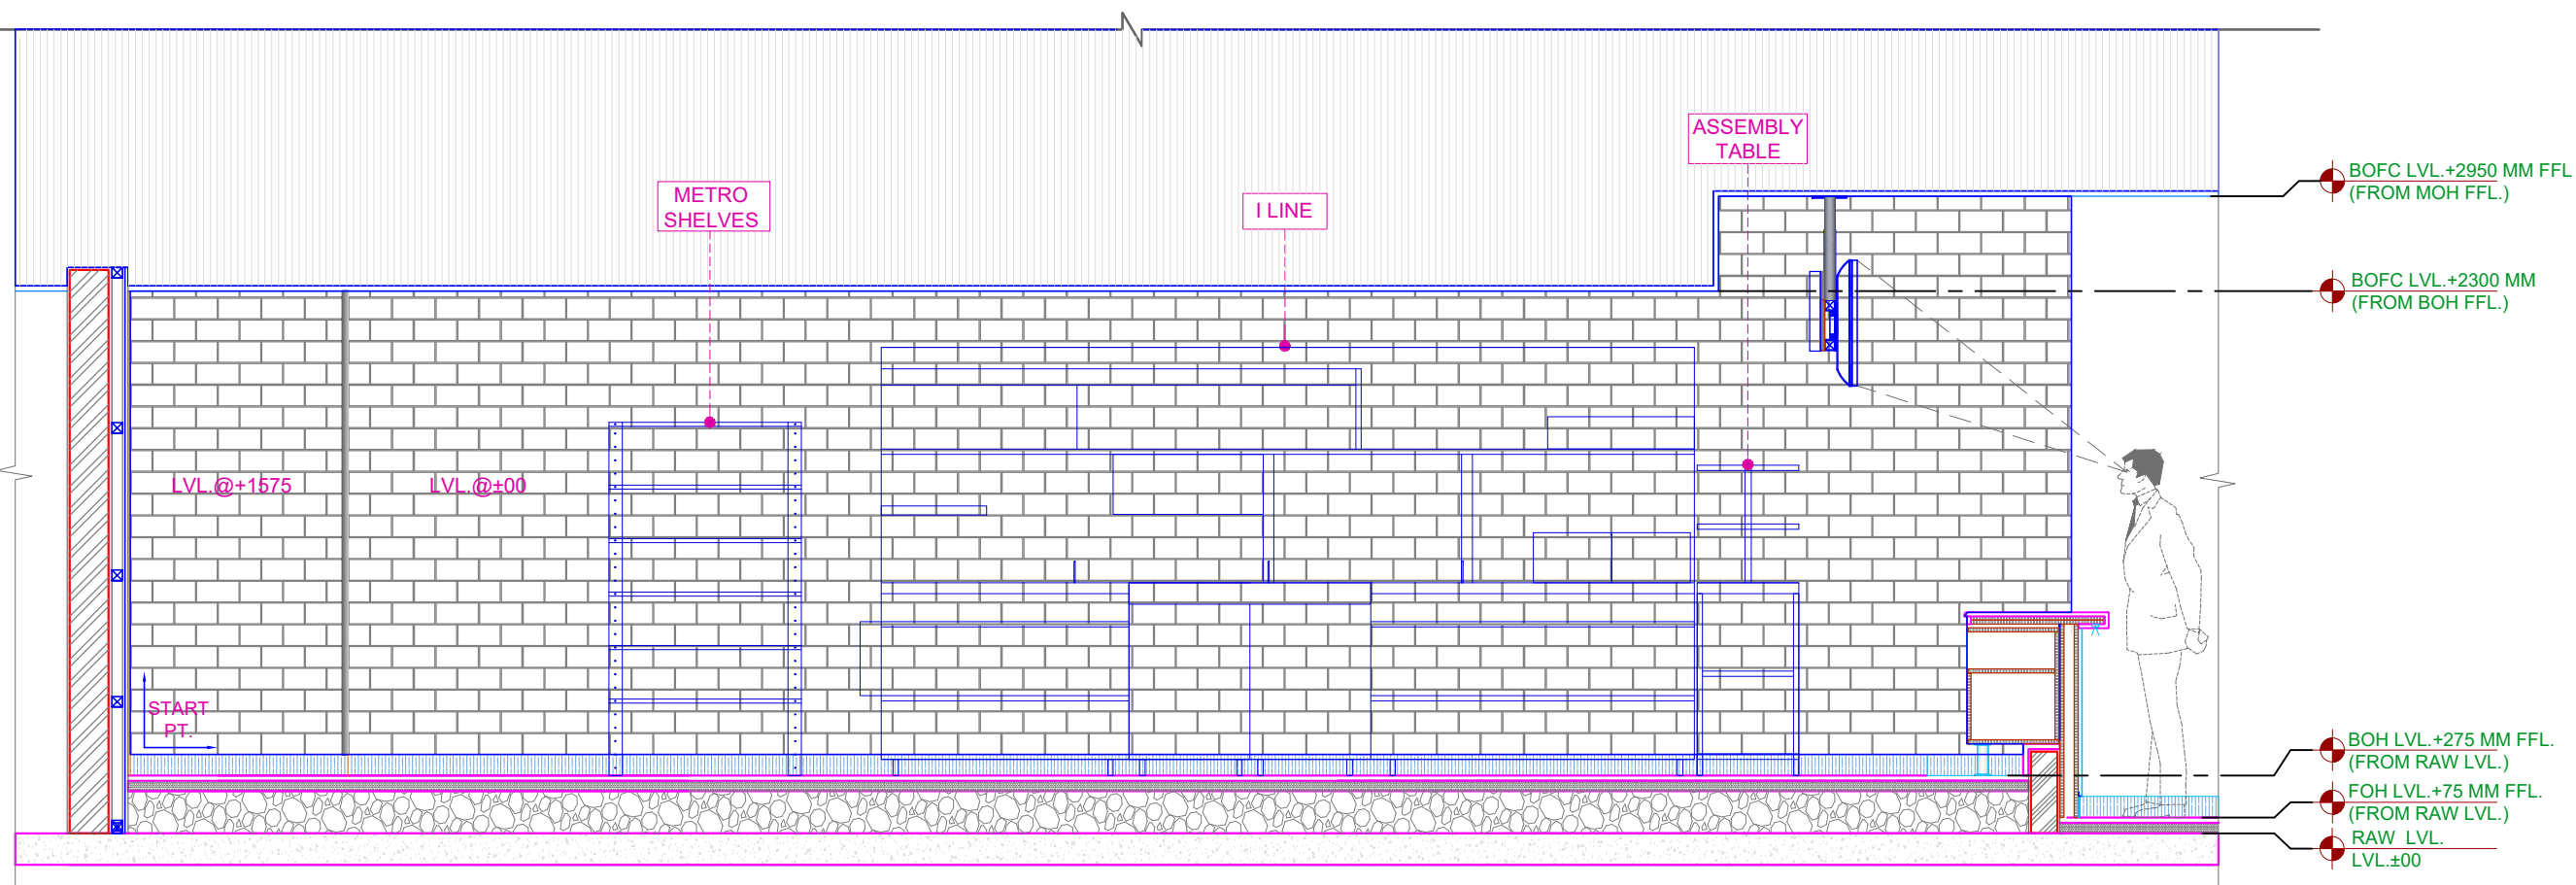

SECTIONAL ELEVATION-A